

**PENSACOLA BEACH, FL
POST-IVAN BEACH RENOURISHMENT PROJECT
ESCAMBIA COUNTY, FL**

**DUNE ENHANCEMENT:
INSTALLATION OF SAND FENCING & DUNE VEGETATION**




INDEX OF SHEETS

1. PROJECT LOCATION & INSTALLATION DETAIL
2. TYPICAL SECTION & FENCING DETAILS
- 3 - 7. DUNE ENHANCEMENT PLANVIEW

BID SET _____


DATE ISSUED: 27 JANUARY 2006

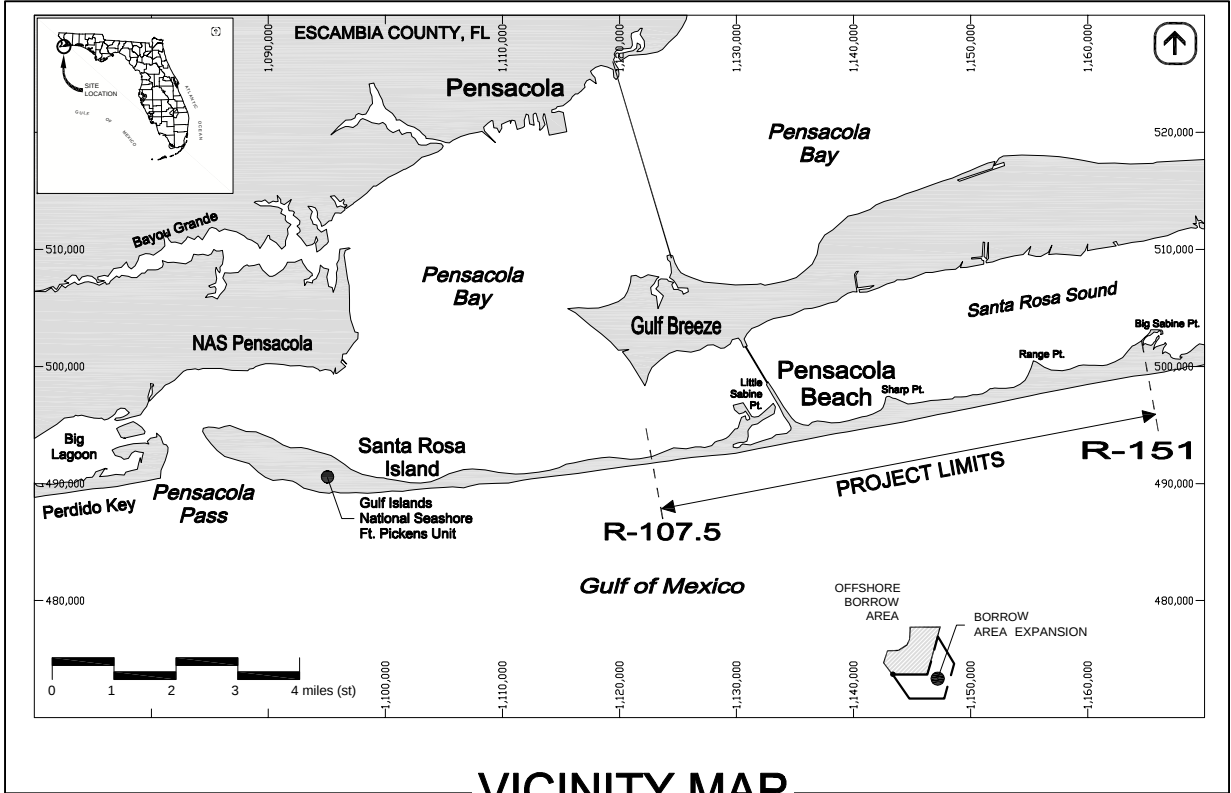

VICINITY MAP

SCHEDULE OF QUANTITIES			
	LIMITS (by station)	# PLANTS REQUIRED (approx.)	SAND FENCING REQUIRED (approx.)
PLANTING AREA 1	-1+00 to 105+00	290,500	6,550'
PLANTING AREA 2	105+00 to 210+00	287,800	6,500'
PLANTING AREA 3	210+00 to 315+00	287,800	6,500'
PLANTING AREA 4	315+00 to 427+00	306,900	6,600'
PROJECT TOTAL		1,173,000	26,150 ft



NOTE:
1. QUANTITIES LISTED ABOVE WILL VARY BASED UPON EXISTING FIELD CONDITIONS.

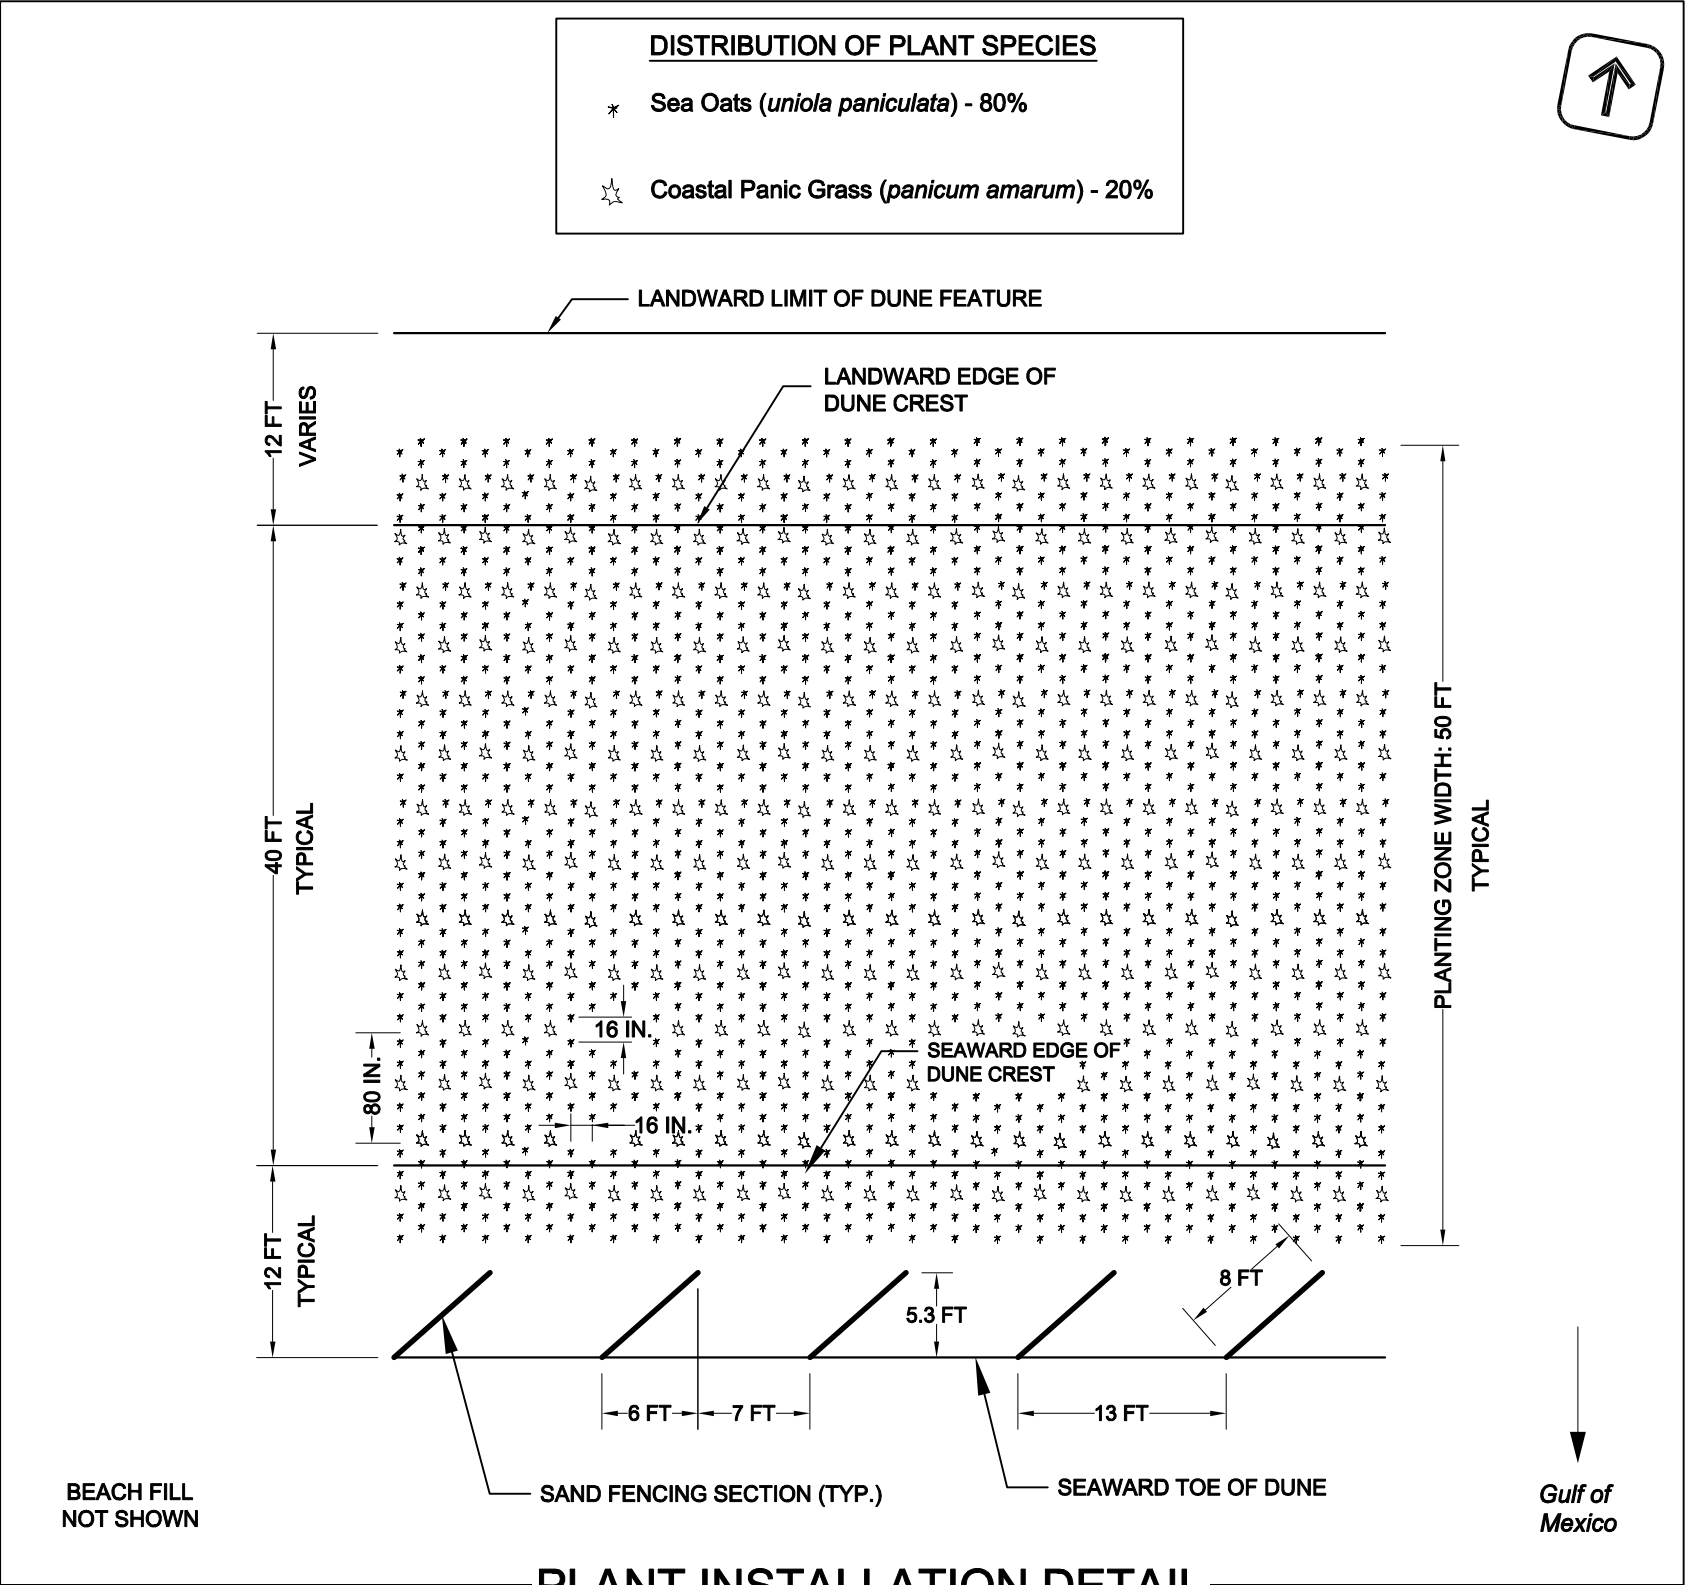

PLANT INSTALLATION DETAIL


REVISIONS				
LTR	DESCRIPTION	BY	DATE	APPRVD

PENSACOLA BEACH, FL POST-IVAN BEACH RENOURISHMENT PROJECT DUNE ENHANCEMENT ESCAMBIA COUNTY, FL		SHEET 1 OF 7
PROJECT LOCATION & INSTALLATION DETAIL		
DRAWN BY: OAI	DATE: 01/06	
CHECKED BY: AEB	DATE: 01/06	
REVISED BY:	DATE:	

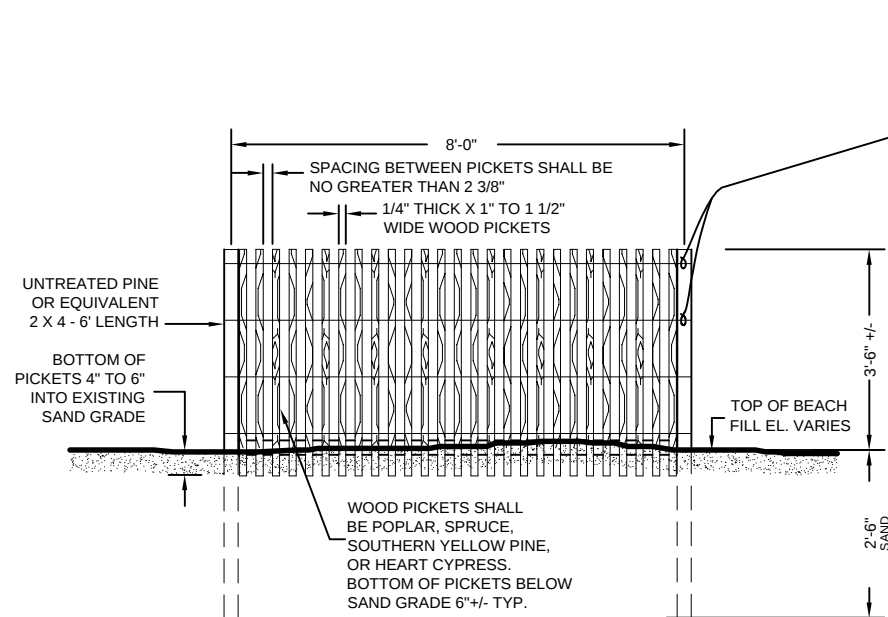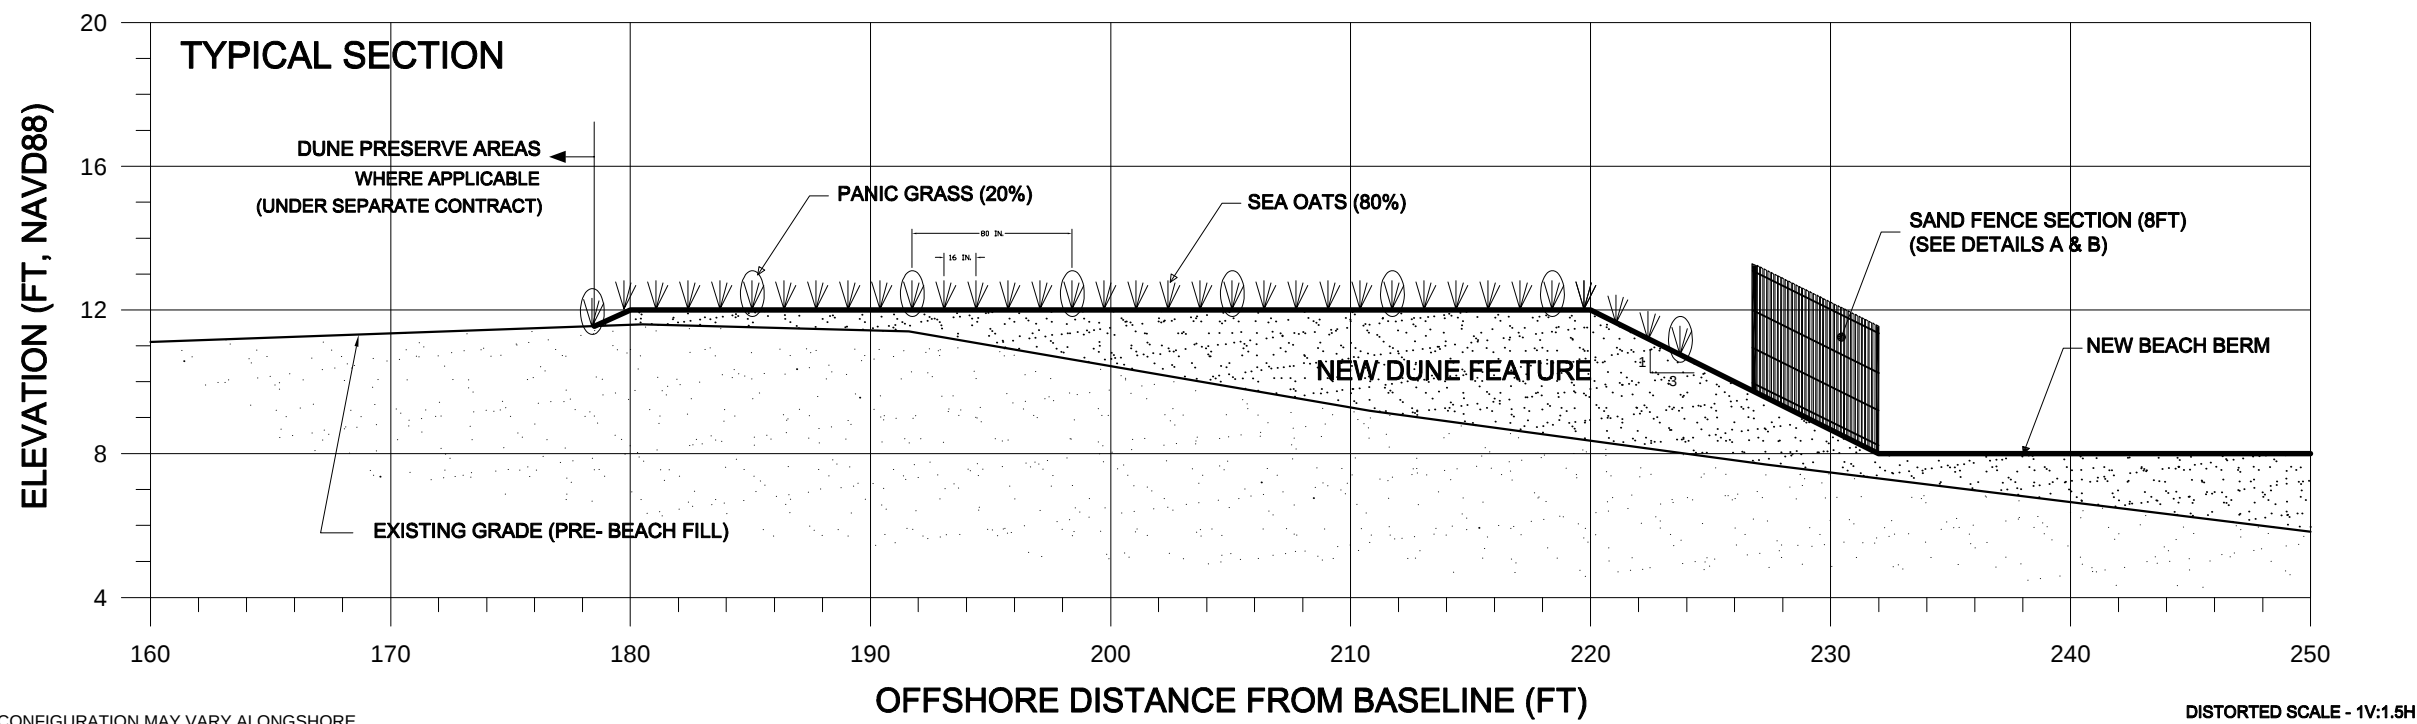


DETAIL A: FENCING INSTALLATION

N.T.S.

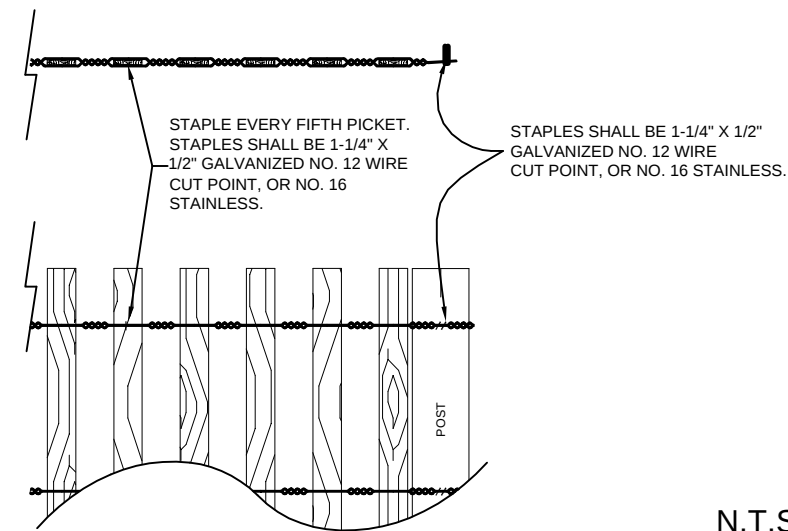



DETAIL B

NOTE:
1. FIELD LOCATION OF DUNE FEATURE MAY VARY FROM THAT SHOWN.

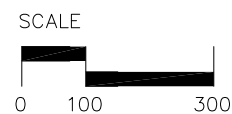


REVISIONS				
LTR	DESCRIPTION	BY	DATE	APPRVD

PENSACOLA BEACH, FL POST-IVAN BEACH RENOURISHMENT PROJECT DUNE ENHANCEMENT ESCAMBIA COUNTY, FL		SHEET 2 OF 7
TYPICAL SECTION & FENCING DETAILS		
DRAWN BY: OAI	DATE: 01/06	
CHECKED BY: AEB	DATE: 01/06	
REVISED BY:	DATE:	

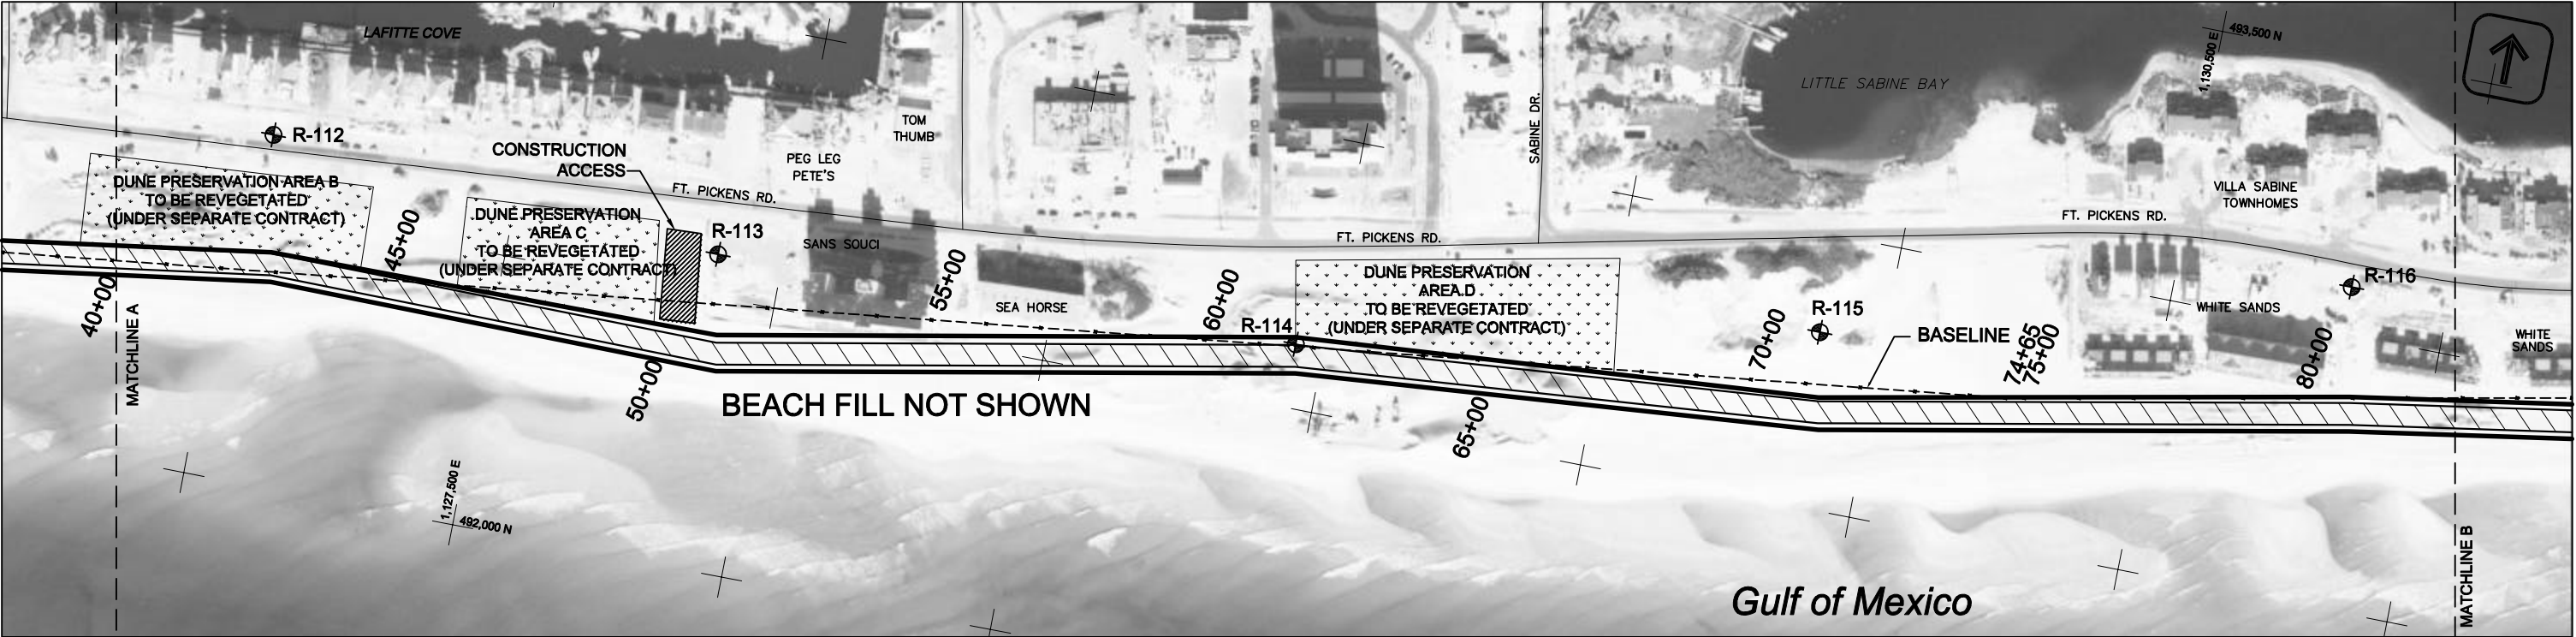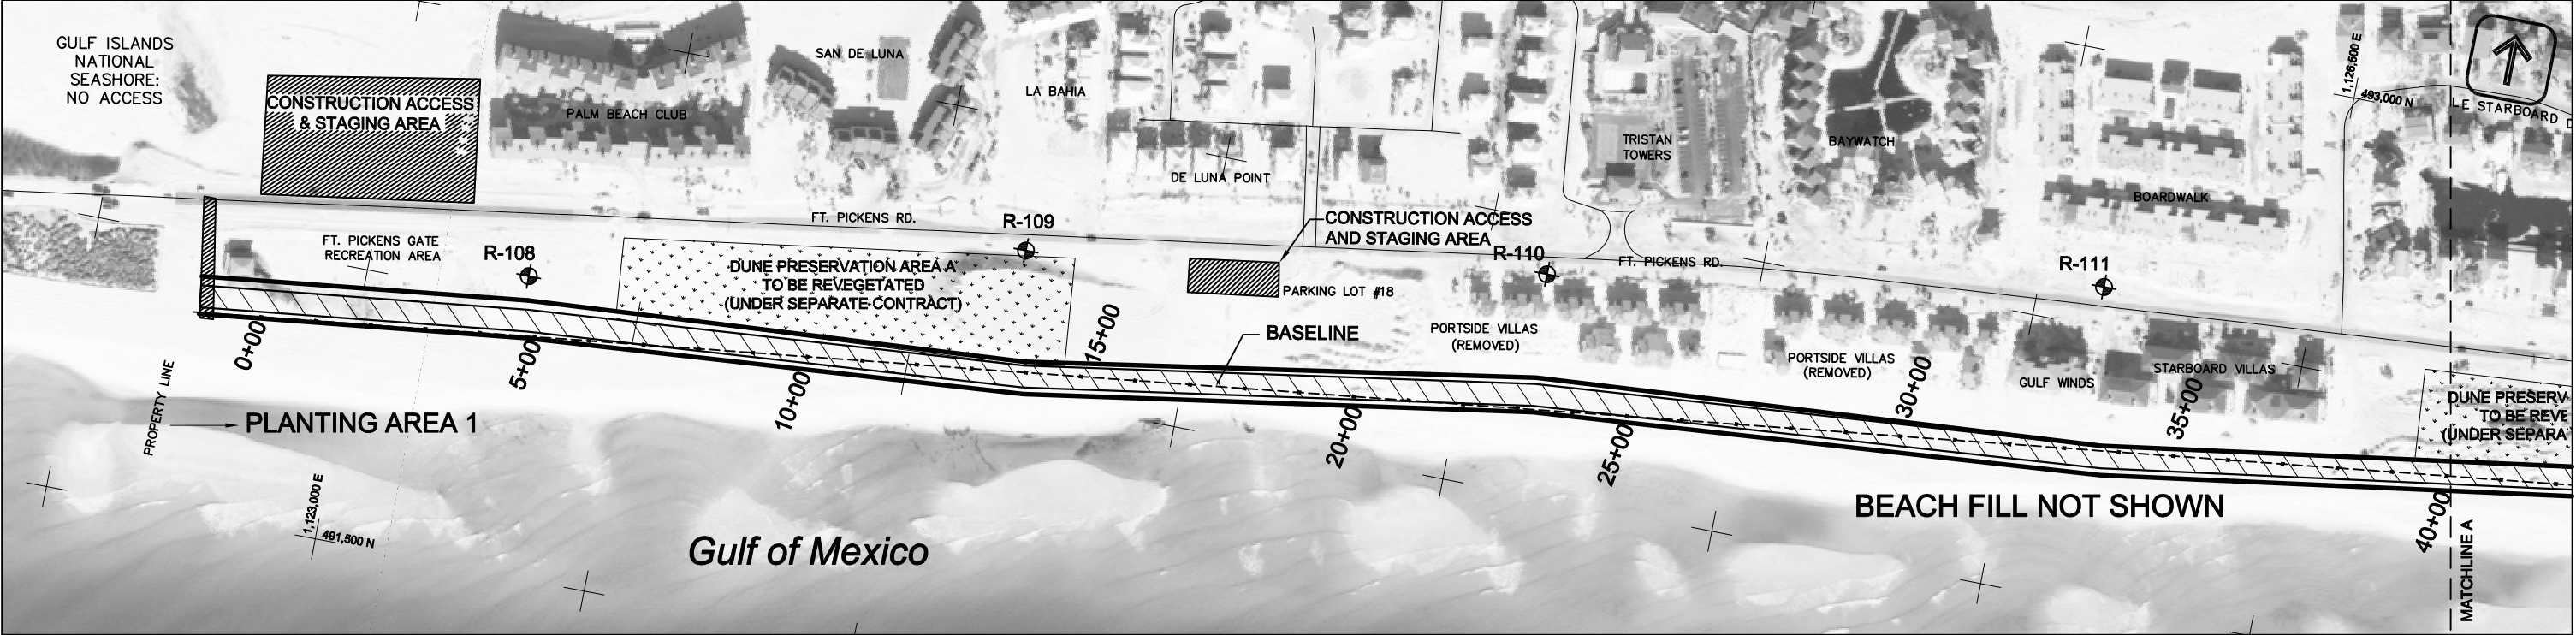


NOTE:
1. DATE OF PHOTOGRAPHY: DECEMBER 2004 (POST-IVAN)
2. VERTICAL DATUM: NAVD88, HORIZONTAL DATUM: NAD83
3. FIELD LOCATION OF DUNE FEATURE MAY VARY FROM THAT SHOWN.
4. BREAKS IN PLANTING AND FENCING TO BE INCLUDED AT ALL WALKOVERS & PEDESTRIAN ACCESS POINTS.
5. DUNE PRESERVE AREAS TO BE REVEGETATED UNDER SEPARATE CONTRACT.

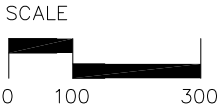


REVISIONS				
LTR	DESCRIPTION	BY	DATE	APPRVD

PENSACOLA BEACH, FL POST-IVAN BEACH RENOURISHMENT PROJECT DUNE ENHANCEMENT ESCAMBIA COUNTY, FL	
DUNE ENHANCEMENT PLANVIEW	
DRAWN BY: OAI	DATE: 01/06
CHECKED BY: AEB	DATE: 01/06
REVISED BY:	DATE:

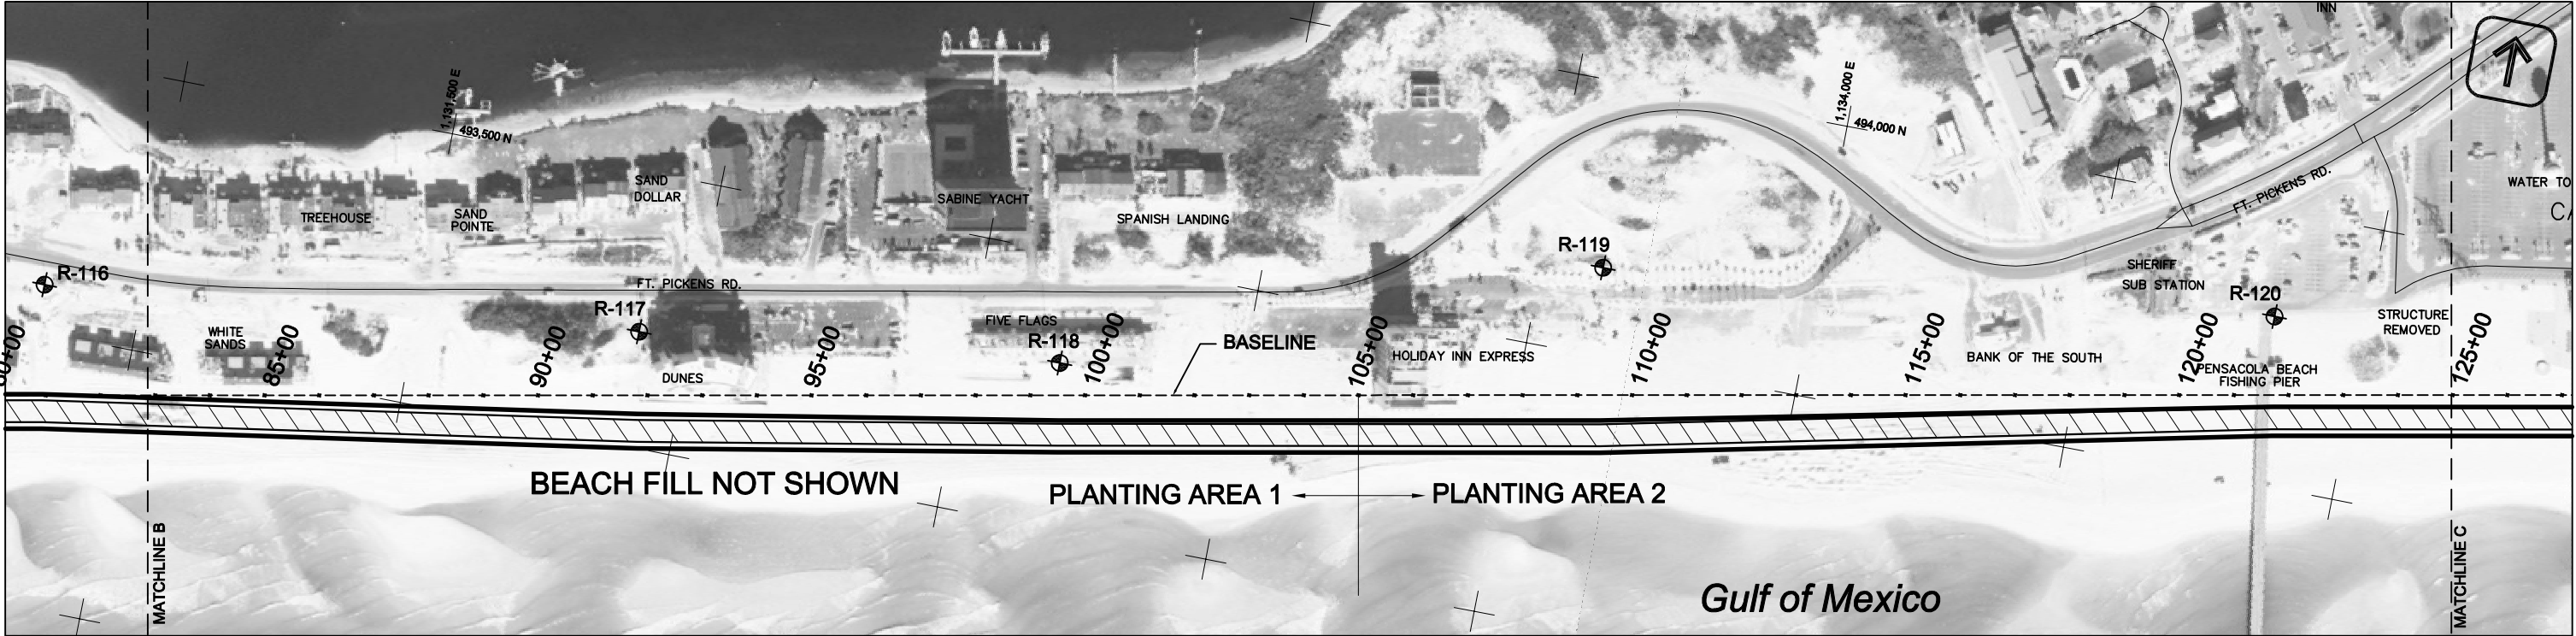

NOTE:
1. DATE OF PHOTOGRAPHY: DECEMBER 2004 (POST-IVAN)
2. VERTICAL DATUM: NAVD88, HORIZONTAL DATUM: NAD83
3. FIELD LOCATION OF DUNE FEATURE MAY VARY FROM THAT SHOWN.
4. BREAKS IN PLANTING AND FENCING TO BE INCLUDED AT ALL WALKOVERS
& PEDESTRIAN ACCESS POINTS.

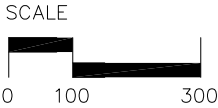

REVISIONS				
LTR	DESCRIPTION	BY	DATE	APPRVD

PENSACOLA BEACH, FL
POST-IVAN BEACH RENOURISHMENT PROJECT
DUNE ENHANCEMENT
ESCAMBIA COUNTY, FL



**DUNE ENHANCEMENT
PLANVIEW**

DRAWN BY: OAI DATE: 01/06
CHECKED BY: AEB DATE: 01/06
REVISED BY: DATE:


SHEET

4

OF 7

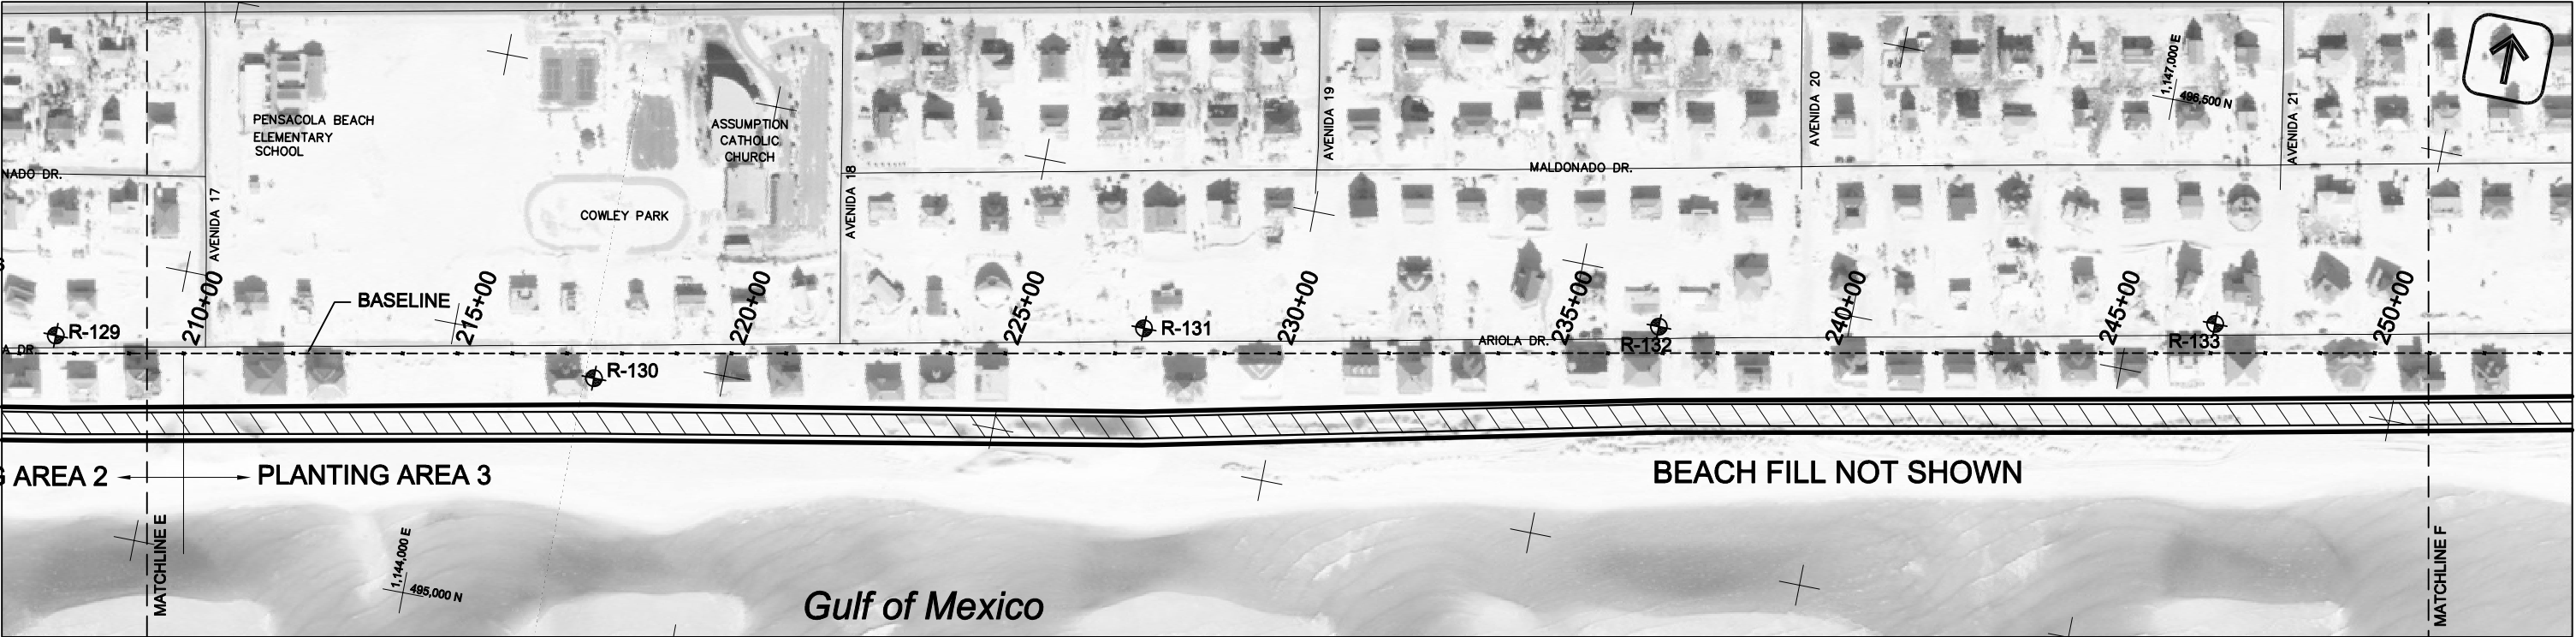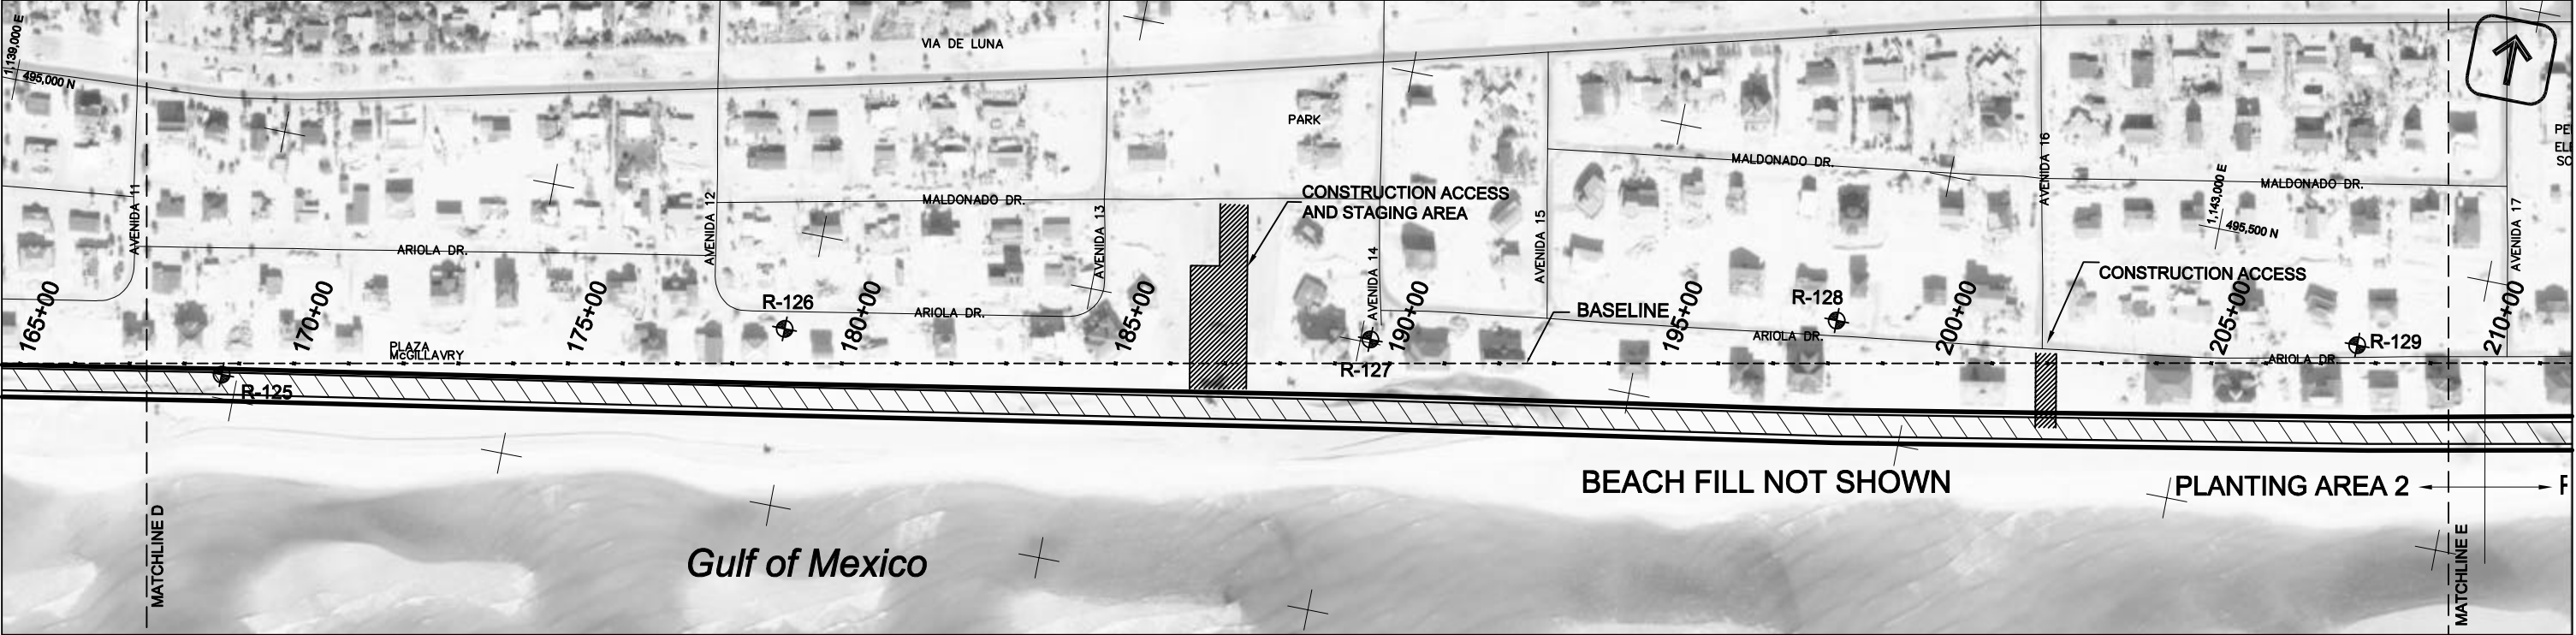

NOTE:
1. DATE OF PHOTOGRAPHY: DECEMBER 2004 (POST-IVAN)
2. VERTICAL DATUM: NAVD88, HORIZONTAL DATUM: NAD83
3. FIELD LOCATION OF DUNE FEATURE MAY VARY FROM THAT SHOWN.
4. BREAKS IN PLANTING AND FENCING TO BE INCLUDED AT ALL WALKOVERS & PEDESTRIAN ACCESS POINTS.


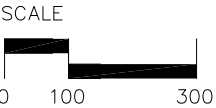


REVISIONS				
LTR	DESCRIPTION	BY	DATE	APPRVD


PENSACOLA BEACH, FL
POST-IVAN BEACH RENOURISHMENT PROJECT
DUNE ENHANCEMENT
ESCAMBIA COUNTY, FL

**DUNE ENHANCEMENT
PLANVIEW**

DRAWN BY: OAI DATE: 01/06
CHECKED BY: AEB DATE: 01/06
REVISED BY: DATE:

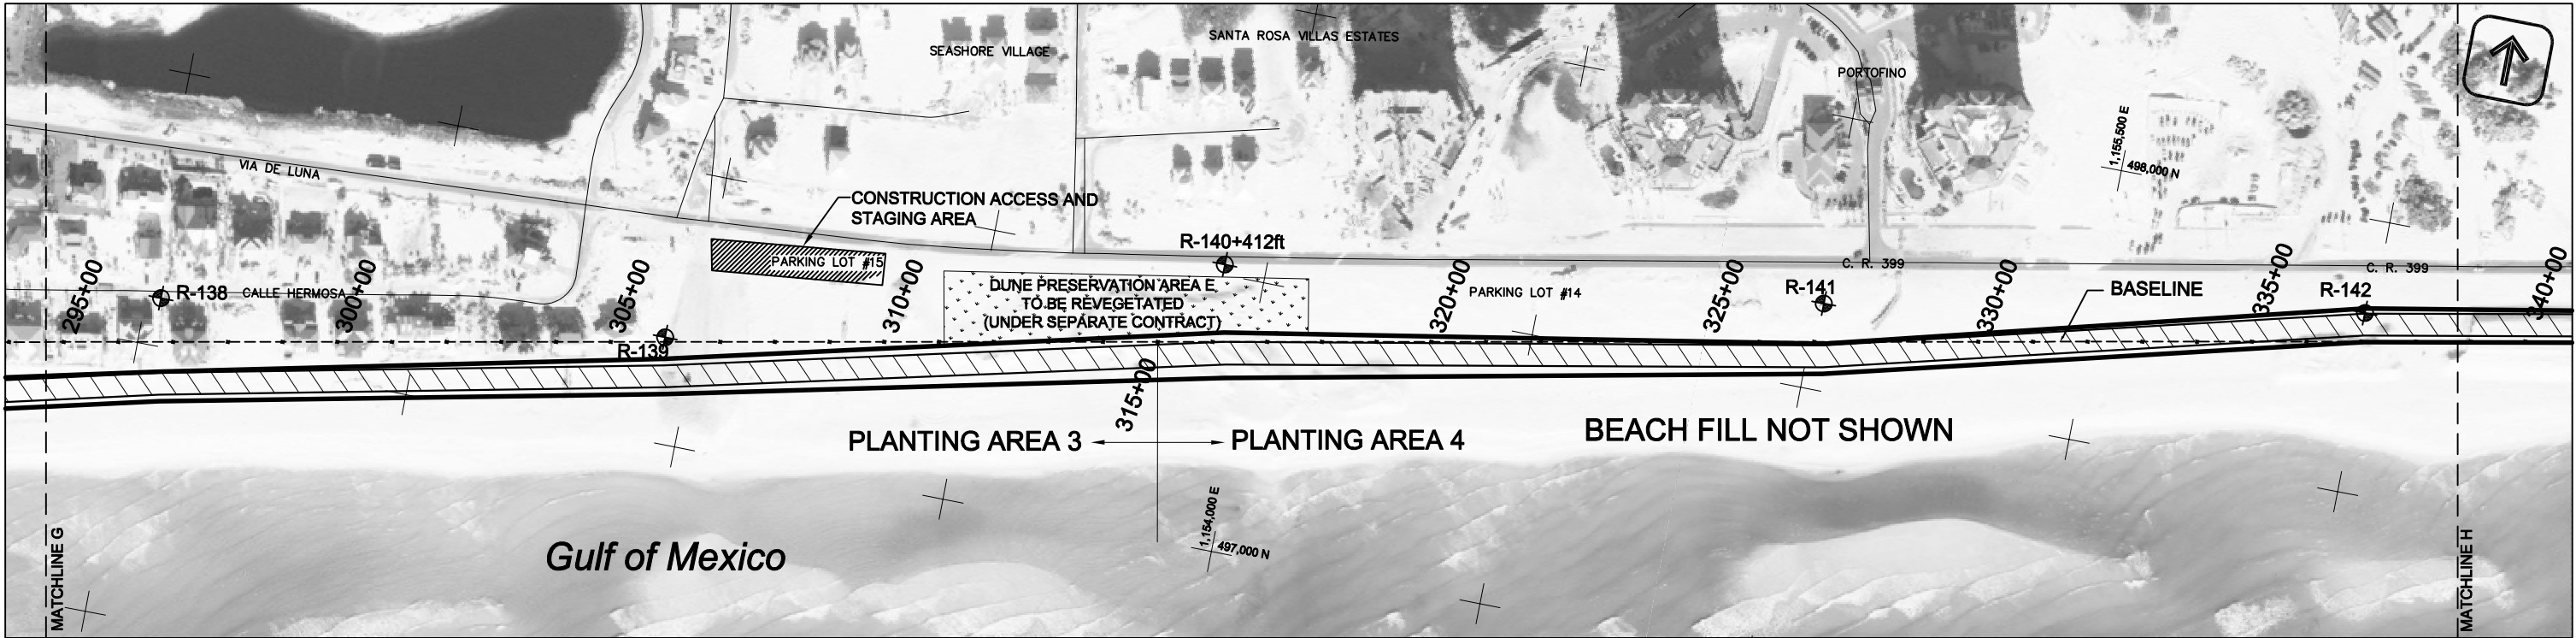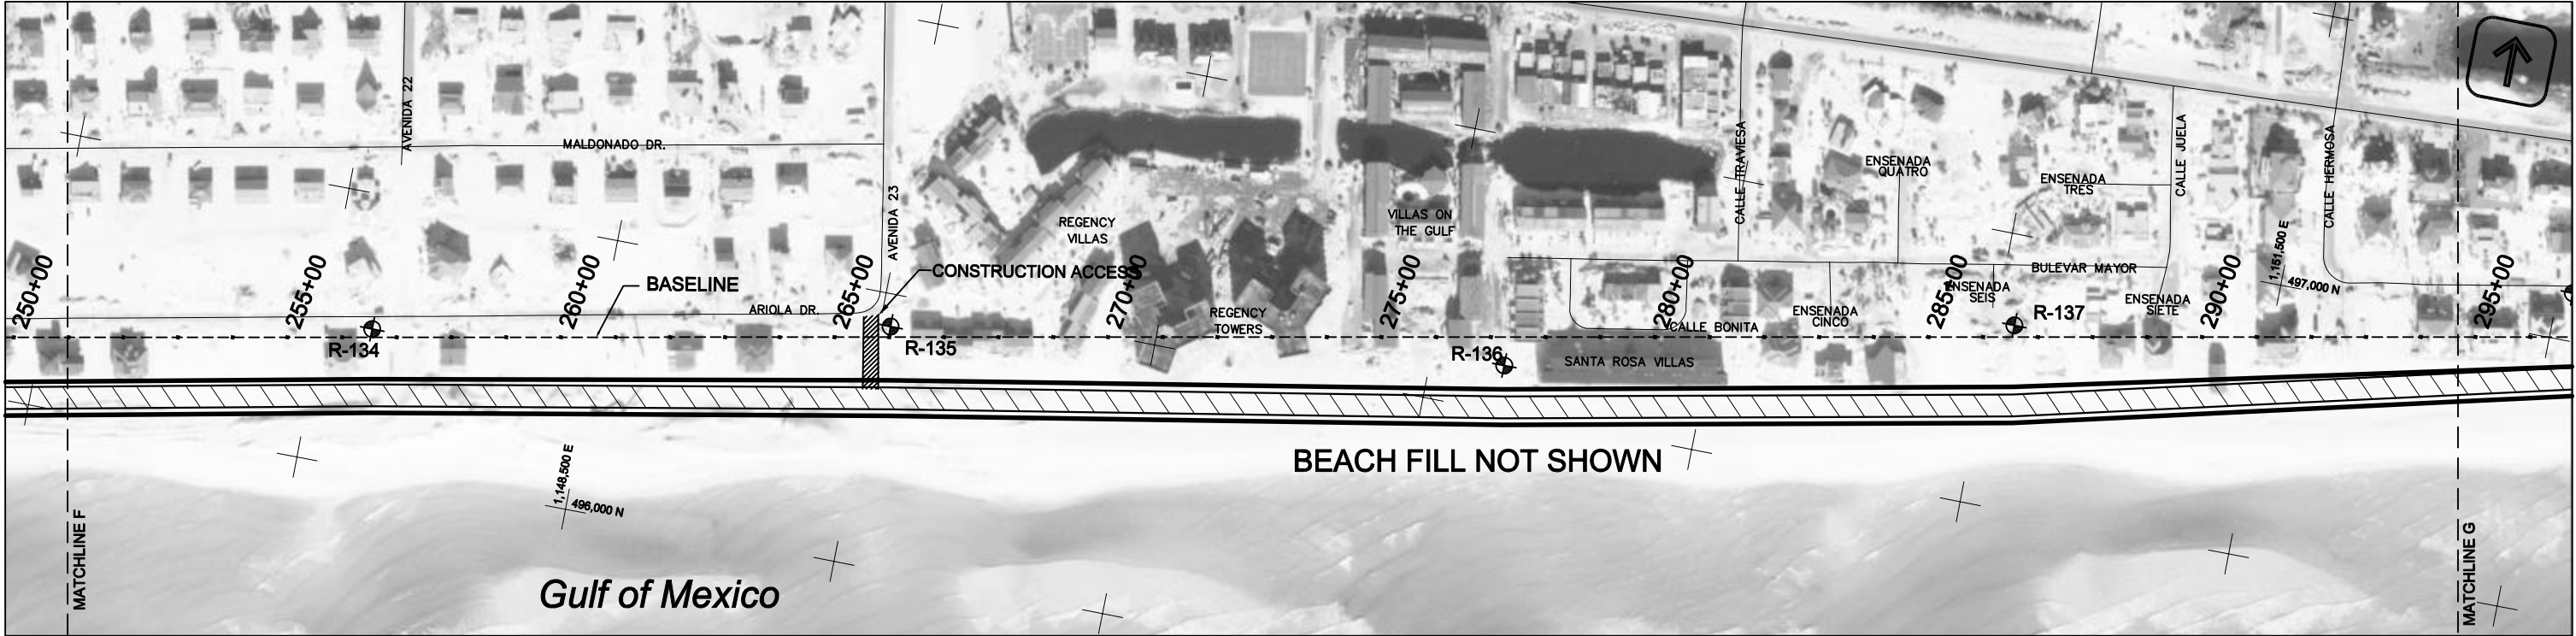

NOTE:
1. DATE OF PHOTOGRAPHY: DECEMBER 2004 (POST-IVAN)
2. VERTICAL DATUM: NAVD88, HORIZONTAL DATUM: NAD83
3. FIELD LOCATION OF DUNE FEATURE MAY VARY FROM THAT SHOWN.
4. BREAKS IN PLANTING AND FENCING TO BE INCLUDED AT ALL WALKOVERS & PEDESTRIAN ACCESS POINTS.
5. DUNE PRESERVE AREAS TO BE REVEGETATED UNDER SEPARATE CONTRACT.


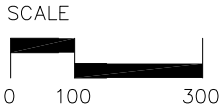


REVISIONS				
LTR	DESCRIPTION	BY	DATE	APPRVD


PENSACOLA BEACH, FL
POST-IVAN BEACH RENOURISHMENT PROJECT
DUNE ENHANCEMENT
ESCAMBIA COUNTY, FL

**DUNE ENHANCEMENT
PLANVIEW**

DRAWN BY: OAI DATE: 01/06
CHECKED BY: AEB DATE: 01/06
REVISED BY: DATE:

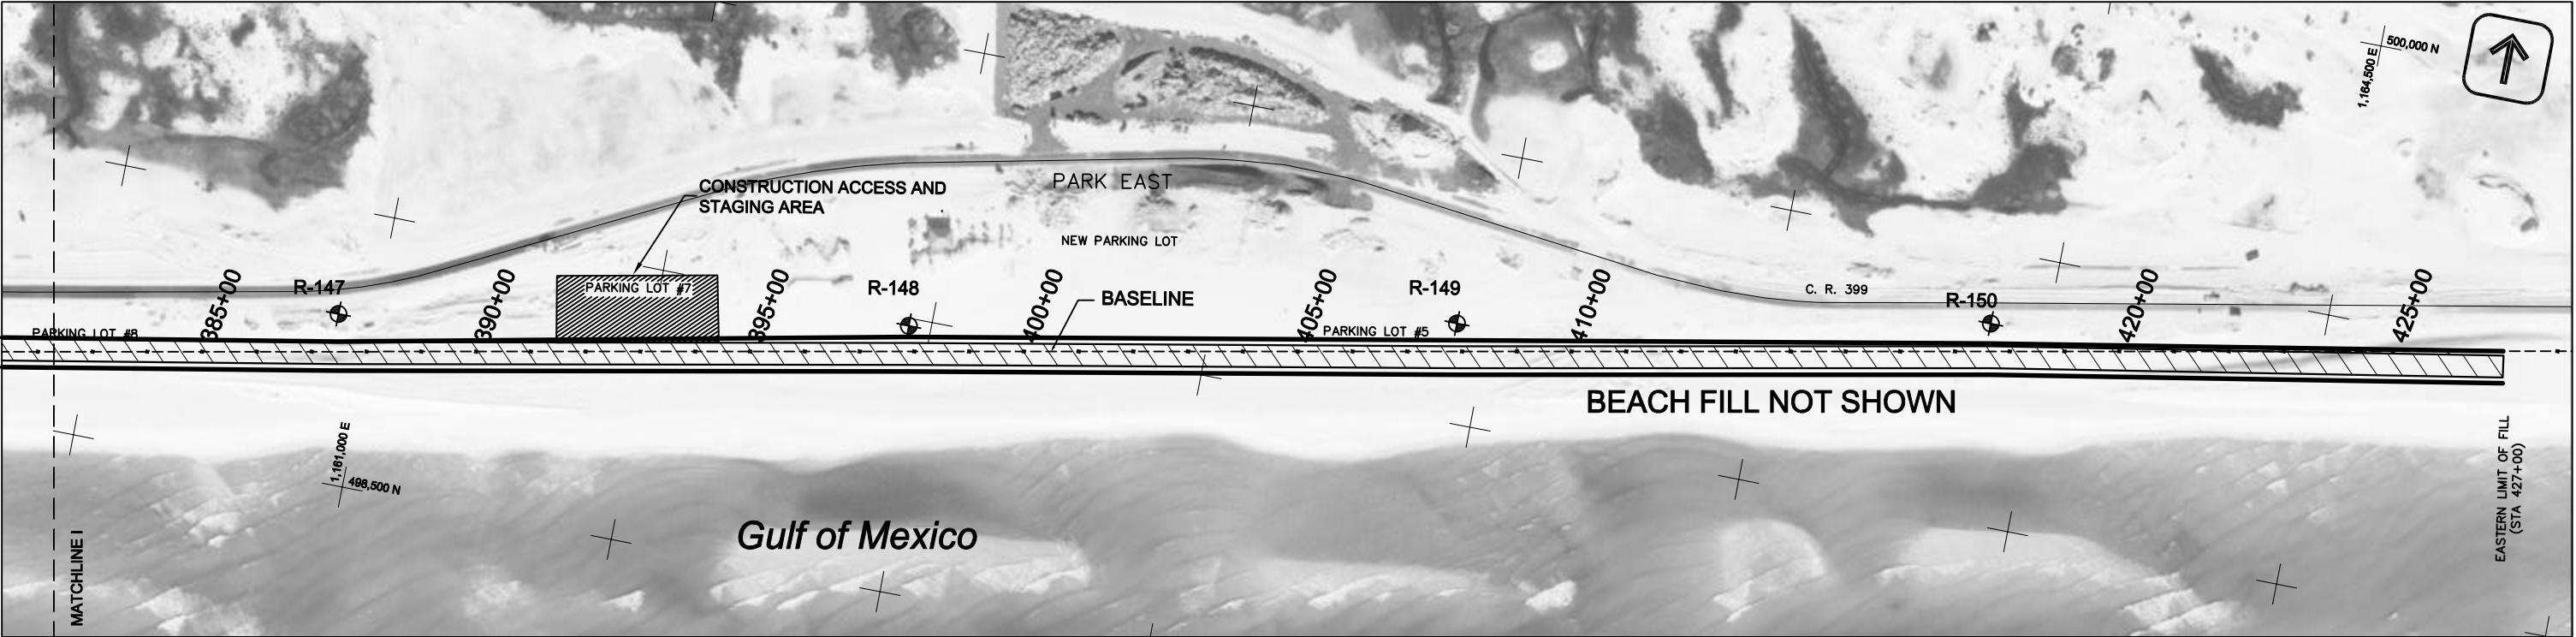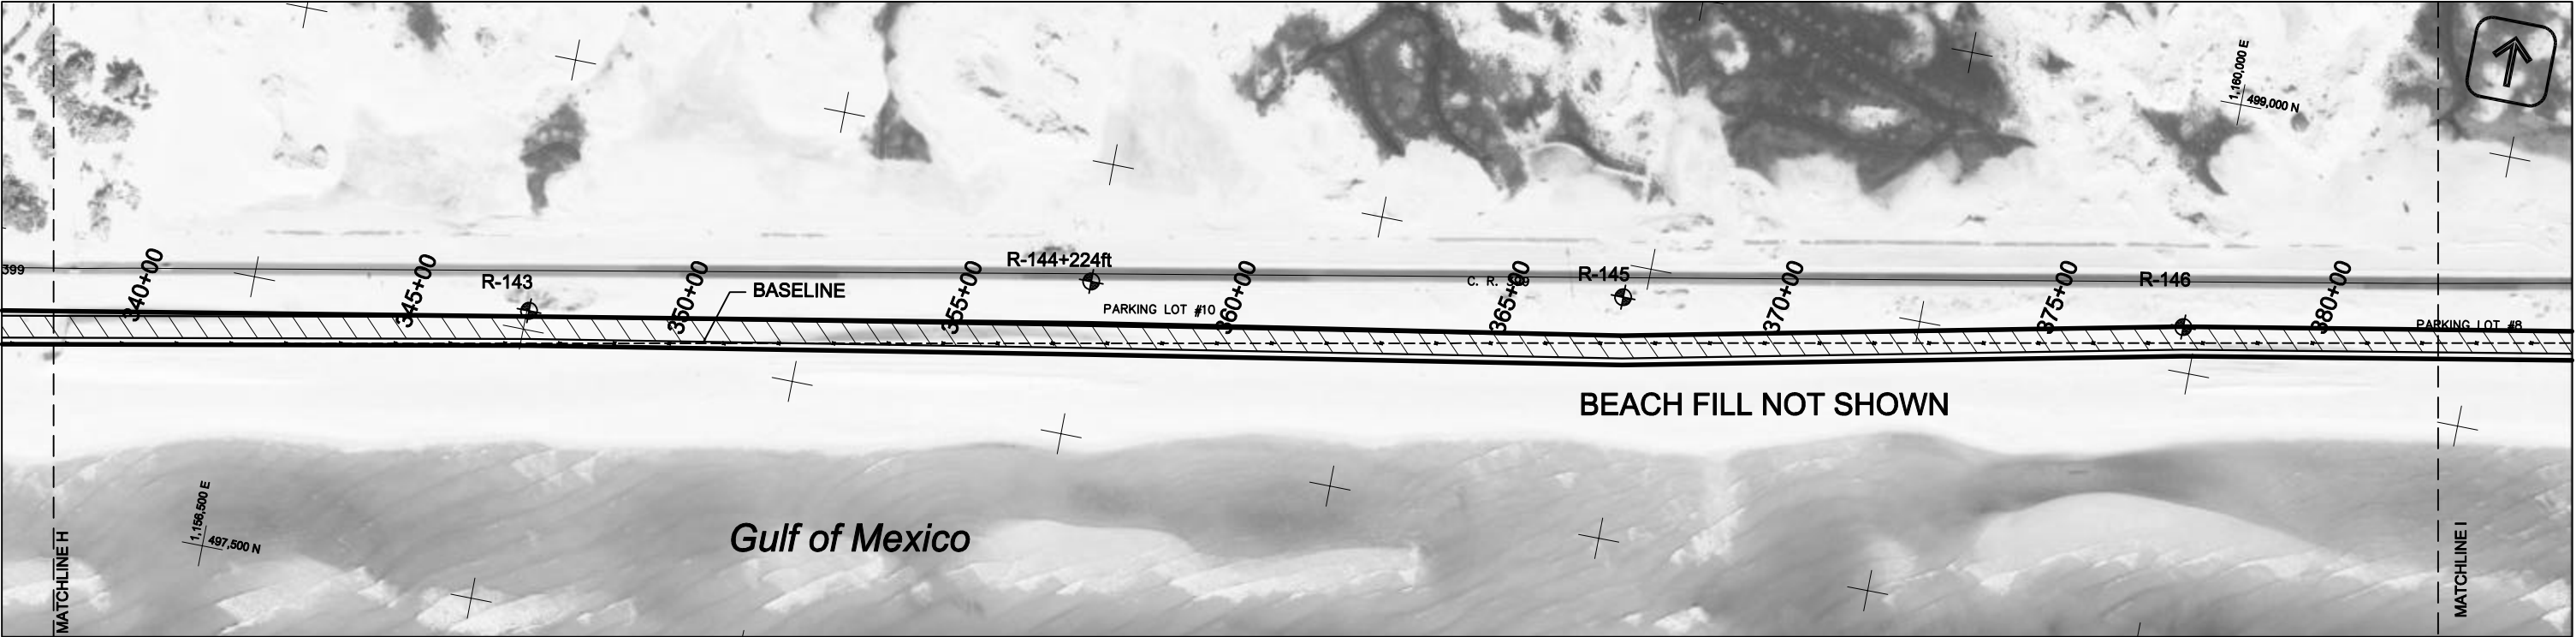

NOTE:
1. DATE OF PHOTOGRAPHY: DECEMBER 2004 (POST-IVAN)
2. VERTICAL DATUM: NAVD88, HORIZONTAL DATUM: NAD83
3. FIELD LOCATION OF DUNE FEATURE MAY VARY FROM THAT SHOWN.
4. BREAKS IN PLANTING AND FENCING TO BE INCLUDED AT ALL WALKOVERS
& PEDESTRIAN ACCESS POINTS.

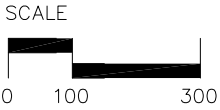

REVISIONS				
LTR	DESCRIPTION	BY	DATE	APPRVD

PENSACOLA BEACH, FL
POST-IVAN BEACH RENOURISHMENT PROJECT
DUNE ENHANCEMENT
ESCAMBIA COUNTY, FL

**DUNE ENHANCEMENT
PLANVIEW**

DRAWN BY: OAI DATE: 01/06
CHECKED BY: AEB DATE: 01/06
REVISED BY: DATE: