


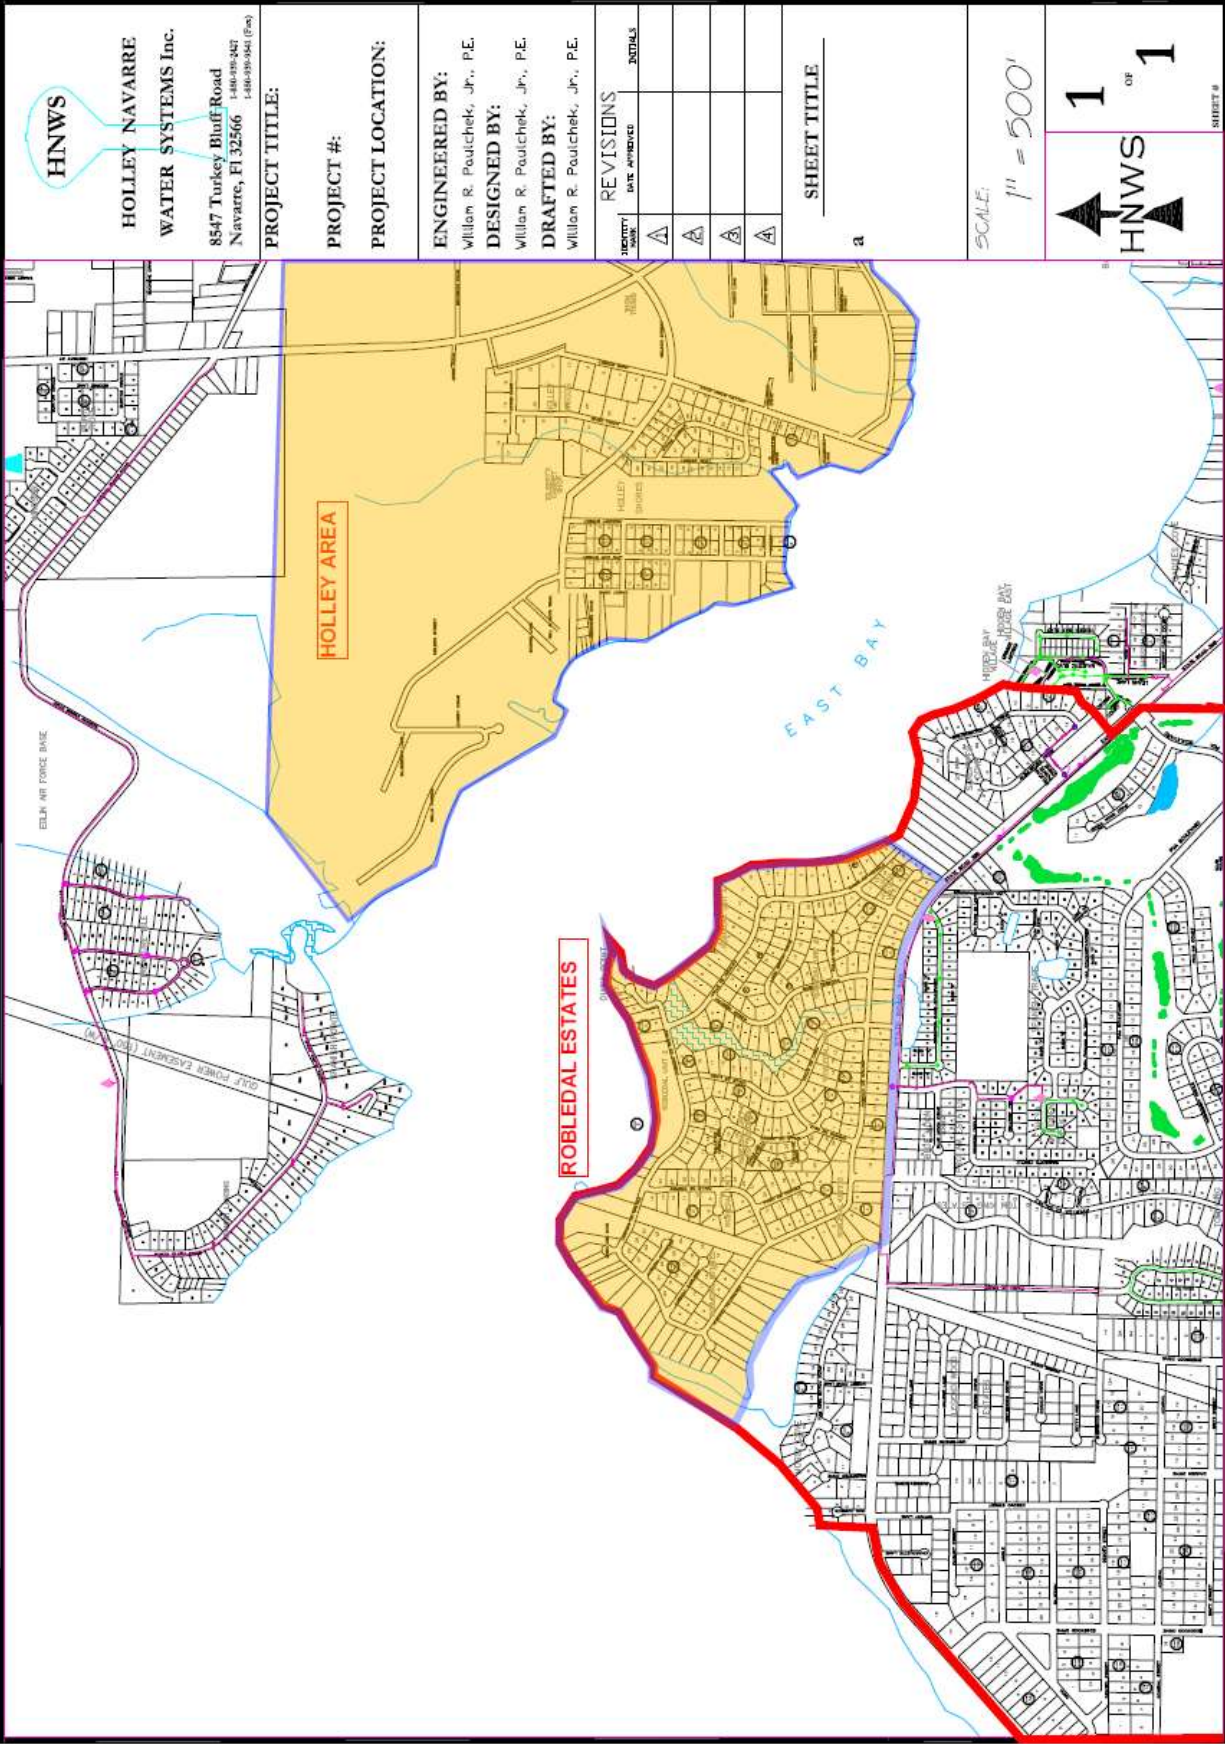

**HOLLEY NAVARRE
WATER SYSTEMS Inc.**
8547 Turkey Bluff Road
Navarre, FL 32566
1-866-695-5427
1-866-695-5461 (Fax)

PROJECT TITLE:

PROJECT #:

PROJECT LOCATION:

ENGINEERED BY:
William R. Paucichuk, Jr., P.E.
DESIGNED BY:
William R. Paucichuk, Jr., P.E.
DRAFTED BY:
William R. Paucichuk, Jr., P.E.

REVISIONS

REVISION	DATE APPROVED	INITIALS
1		
2		
3		
4		

SHEET TITLE

a

SCALE:
1" = 500'

1
HNWS
1
OF

SHEET #