


PLOTTED September 27, 2016 4:50 PM PLOTTED BY: SHERMAN, LES
 S:\PROJECTS\HILLSBOROUGH CO\60441618_KRACKER\CAD DRAWINGS\KRACKER BASE.DWG

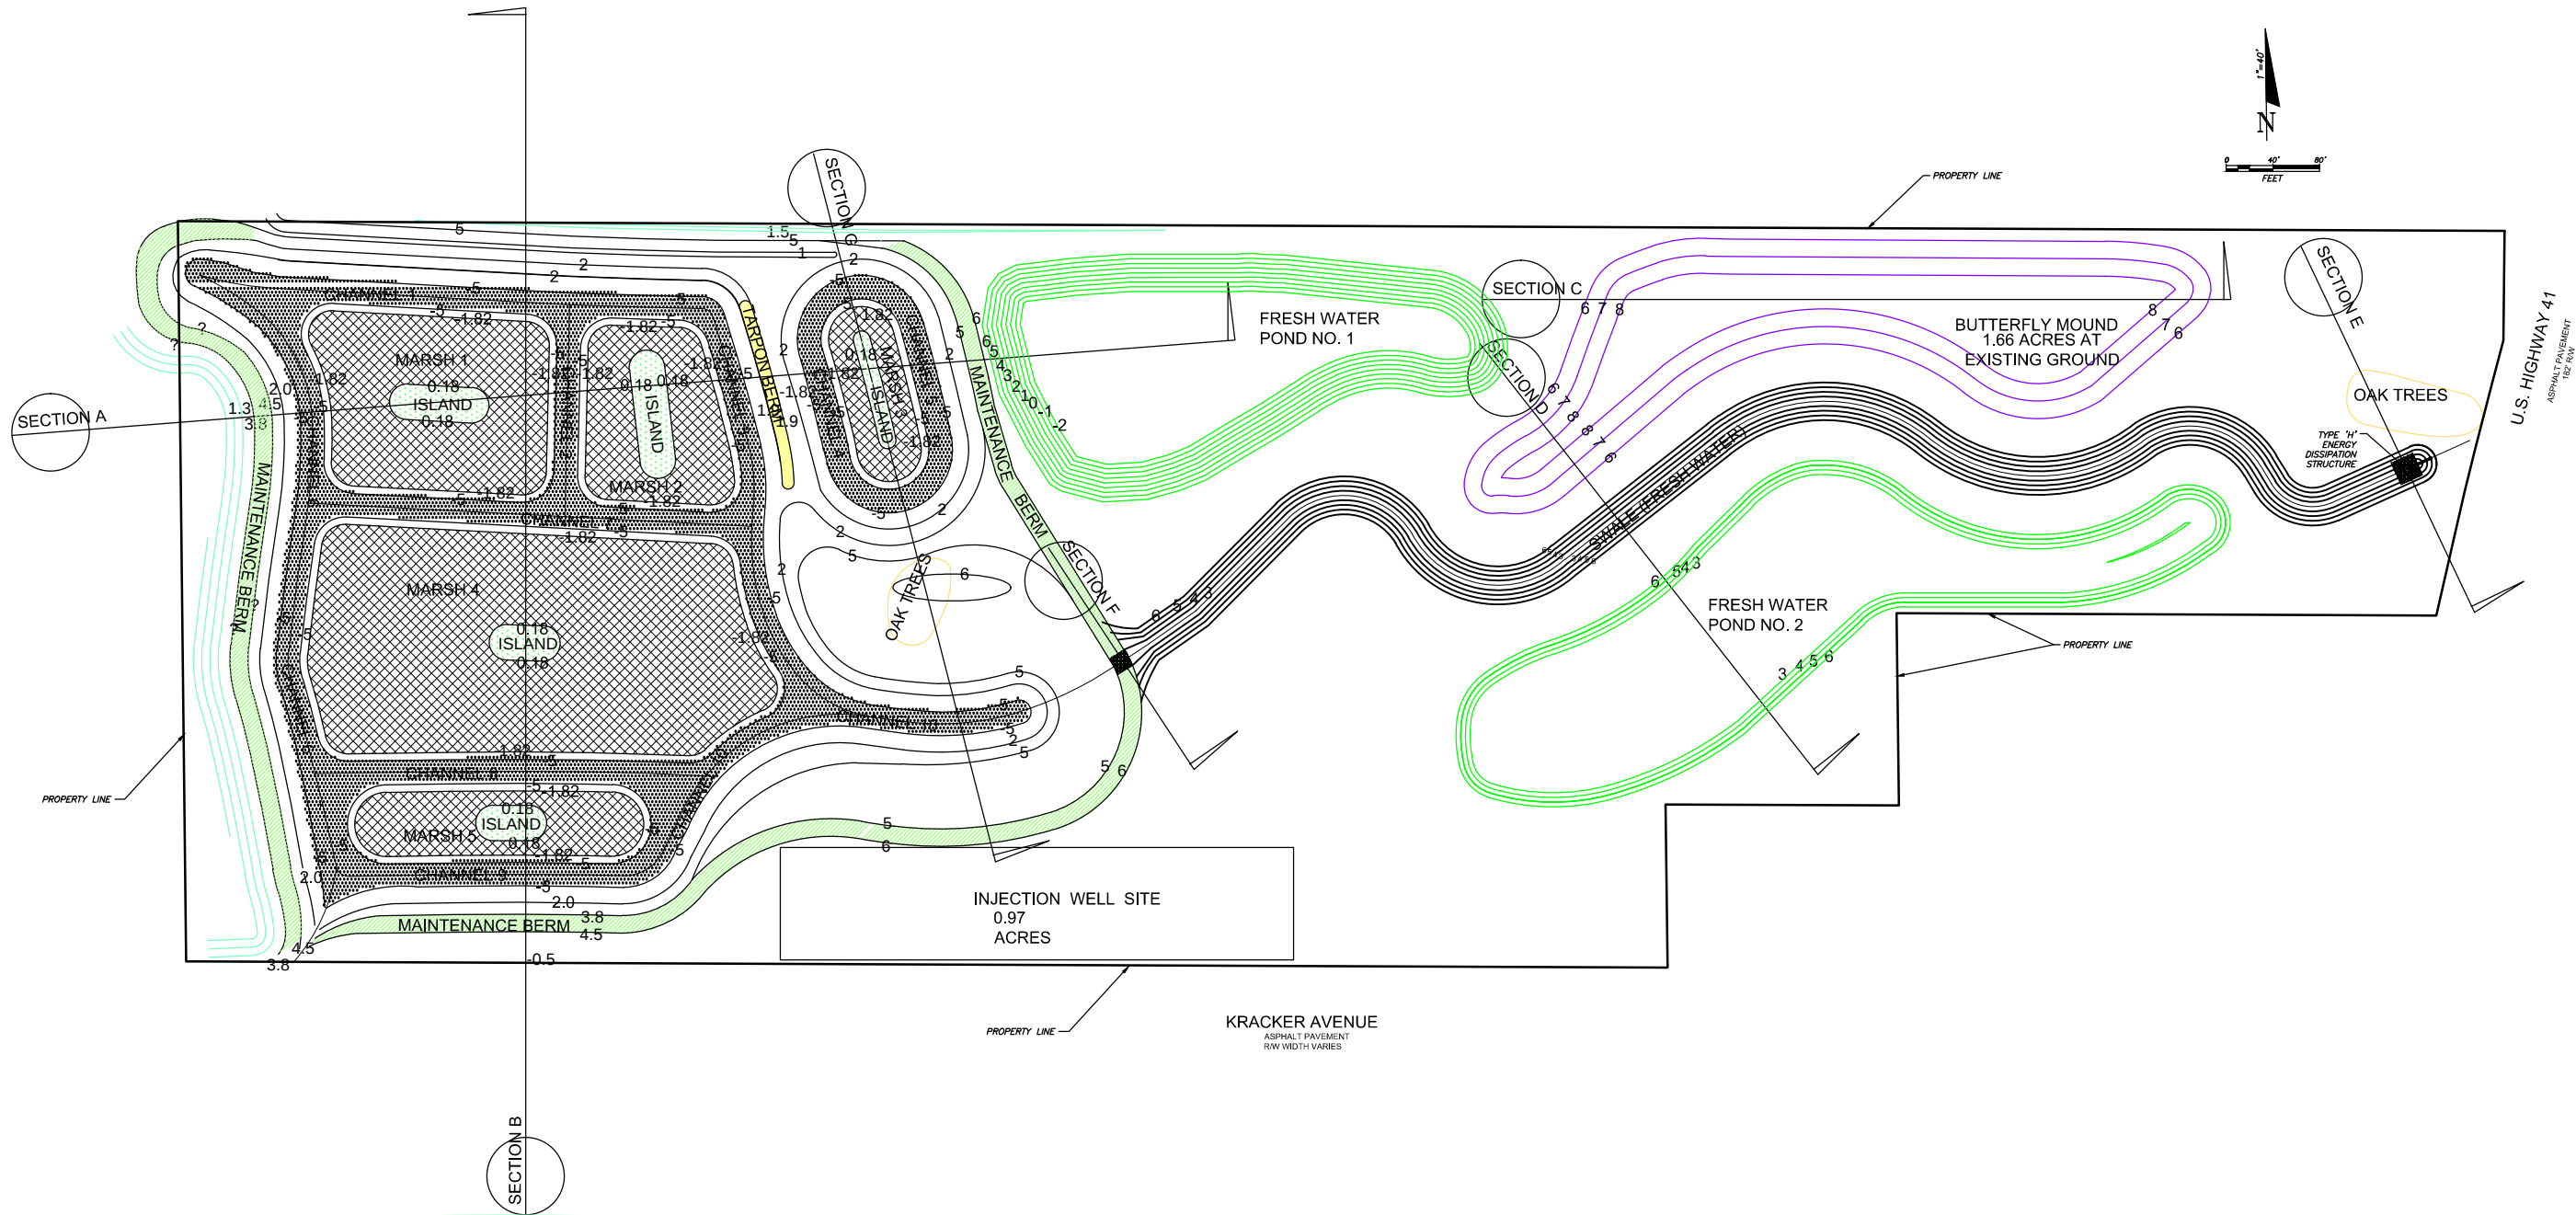


REVISIONS			
NO.	DATE	DESCRIPTION	APPROVED



URS Corporation Southern
 7650 West Courtney
 Campbell Causeway
 Tampa, FL 33607-1462
 C.A. No. 00000002

A. H. EZAZI, P.E.
 FL. P.E. LICENSE NO. 40109

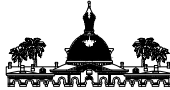

HILLSBOROUGH COUNTY
 PUBLIC WORKS DEPARTMENT
 ENGINEERING DIVISION
 STORMWATER MANAGEMENT SECTION
 601 E. KENNEDY BLVD./TAMPA, FLORIDA 33602/PH. 272-5912

	NAME	DATE
DESIGNED BY:	RJE	10/16
DRAWN BY:	LS	10/16
CHECKED BY:	RJE	10/16
SCALE:	AS SHOWN	
FILE NAME:	KRACKER BASE	

KRACKER AVENUE
 HABITAT IMPROVEMENTS

PLAN VIEW

C.I.P. NO.
 PW-ES-2015-0007
 SHEET NO.
 3