




Project Location

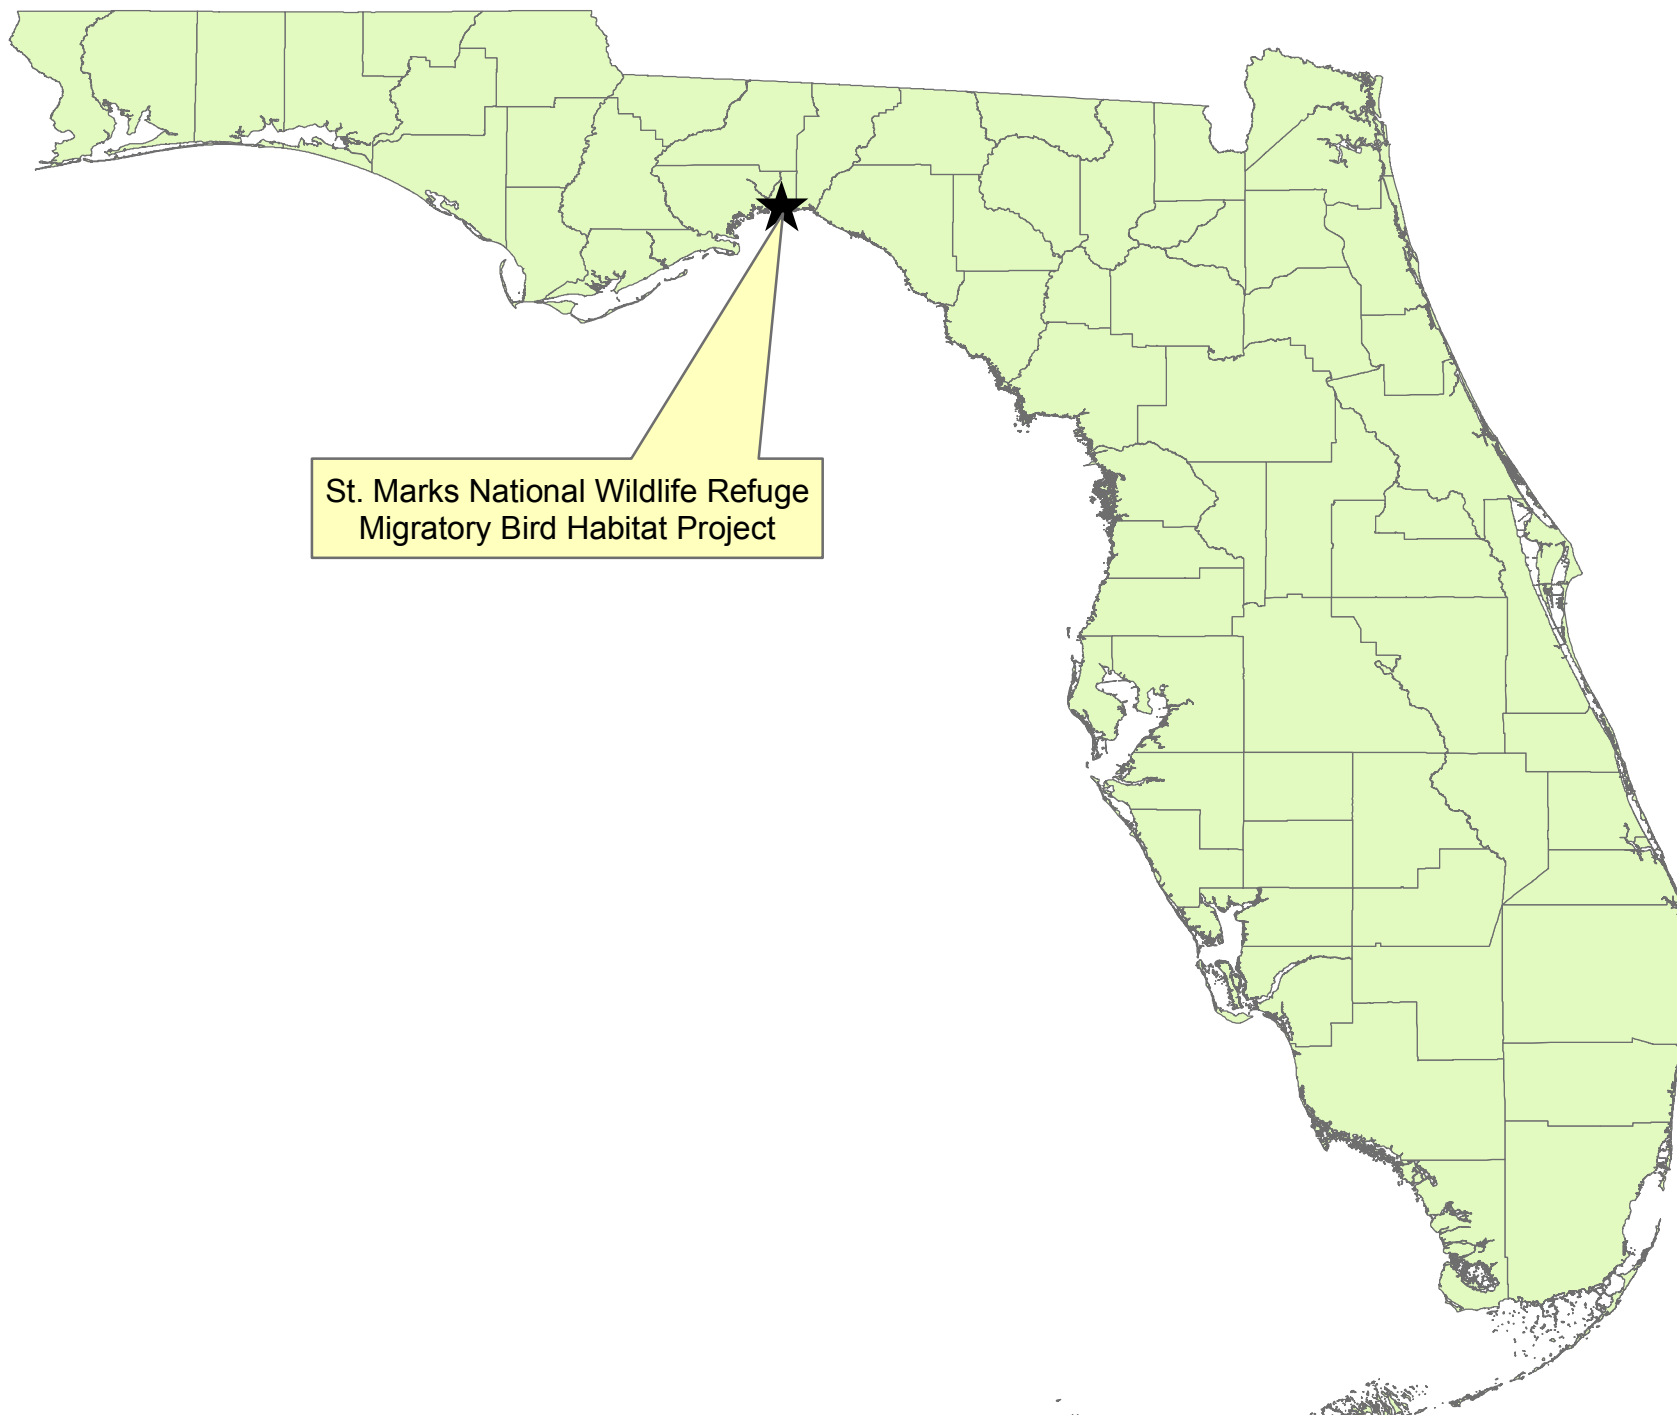

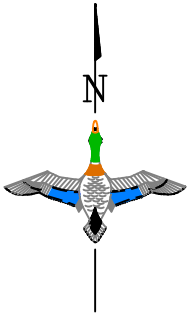

SCALE: 1"=300'

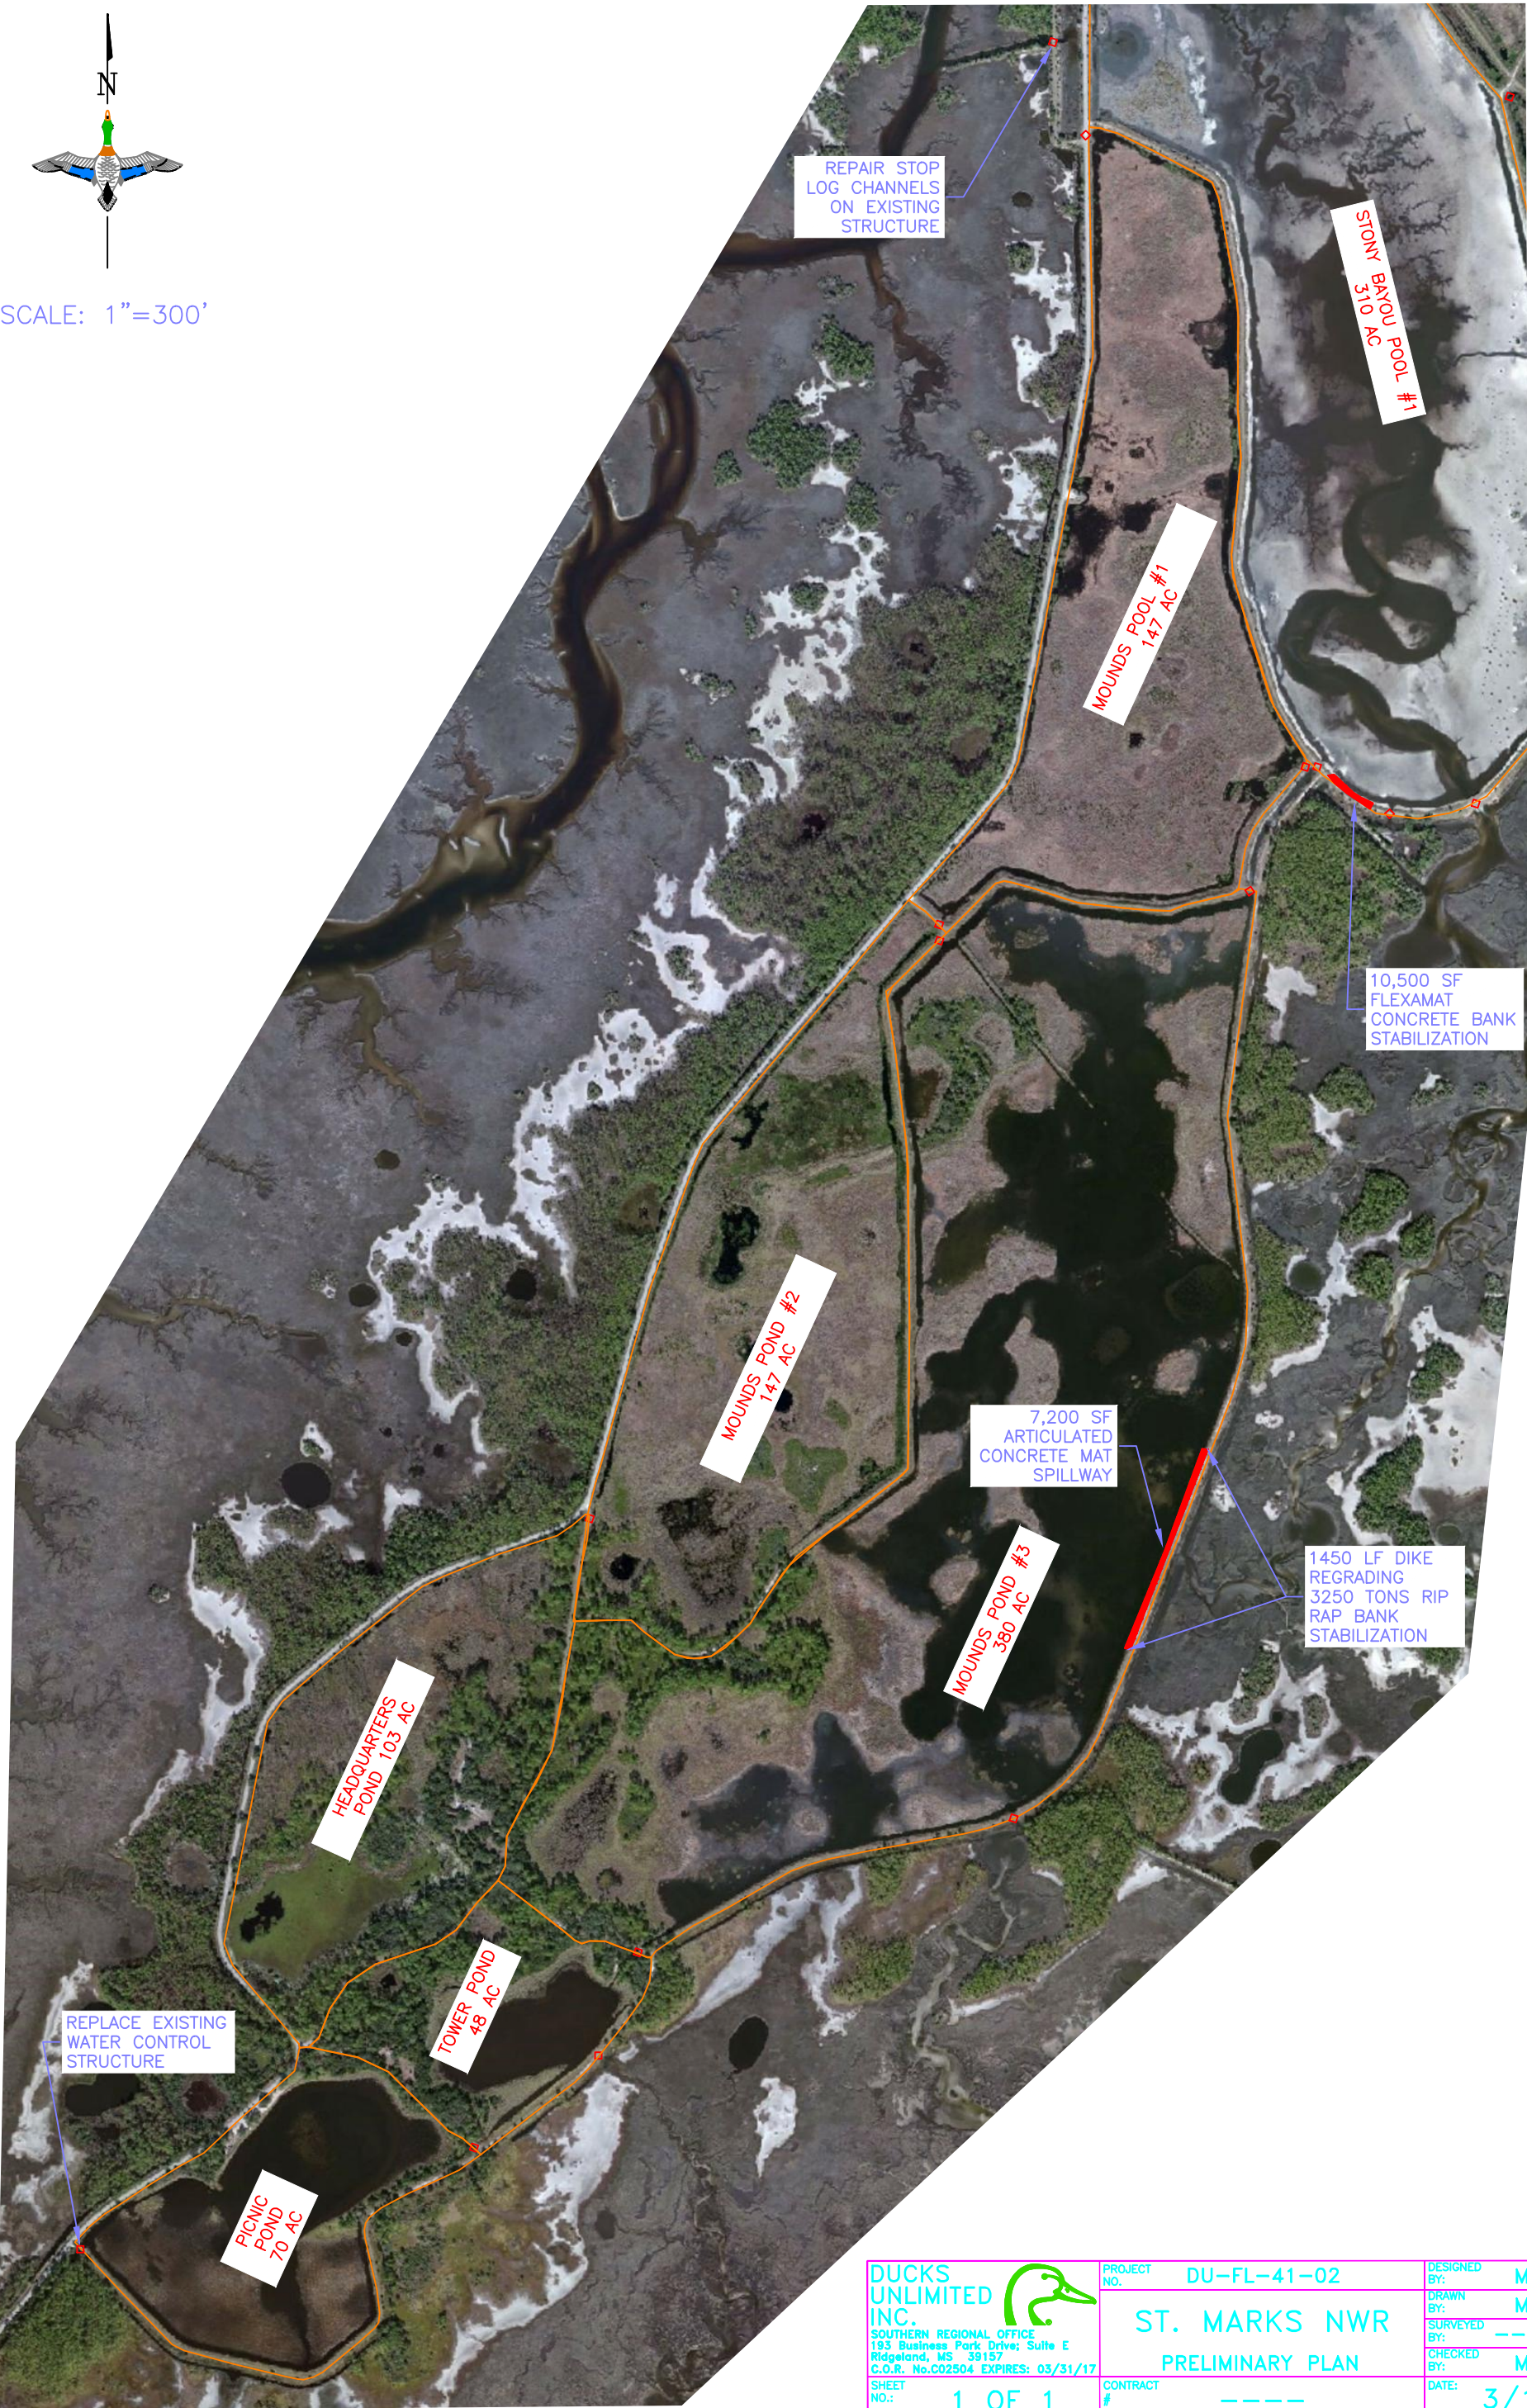

DUCKS
UNLIMITED
INC.



SOUTHERN REGIONAL OFFICE
193 Business Park Drive, Suite E
Ridgeland, MS 39157
C.O.R. No. C02504 EXPIRES: 03/31/17

SHEET
NO.: 1 OF 1

PROJECT
NO. DU-FL-41-02

ST. MARKS NWR
PRELIMINARY PLAN

CONTRACT

DESIGNED BY:	MMB
DRAWN BY:	MMB
SURVEYED BY:	----
CHECKED BY:	MMB
DATE:	3/17