


LEGEND
--- DRAINAGE BASIN BOUNDARY
--- MAN-MADE DITCH
--- NATURAL STREAM
--- DISCHARGE LOCATION

**EXHIBIT
HF-14**

NO	DATE	DESCRIPTION	BY	CH	APPROVED
REVISIONS					

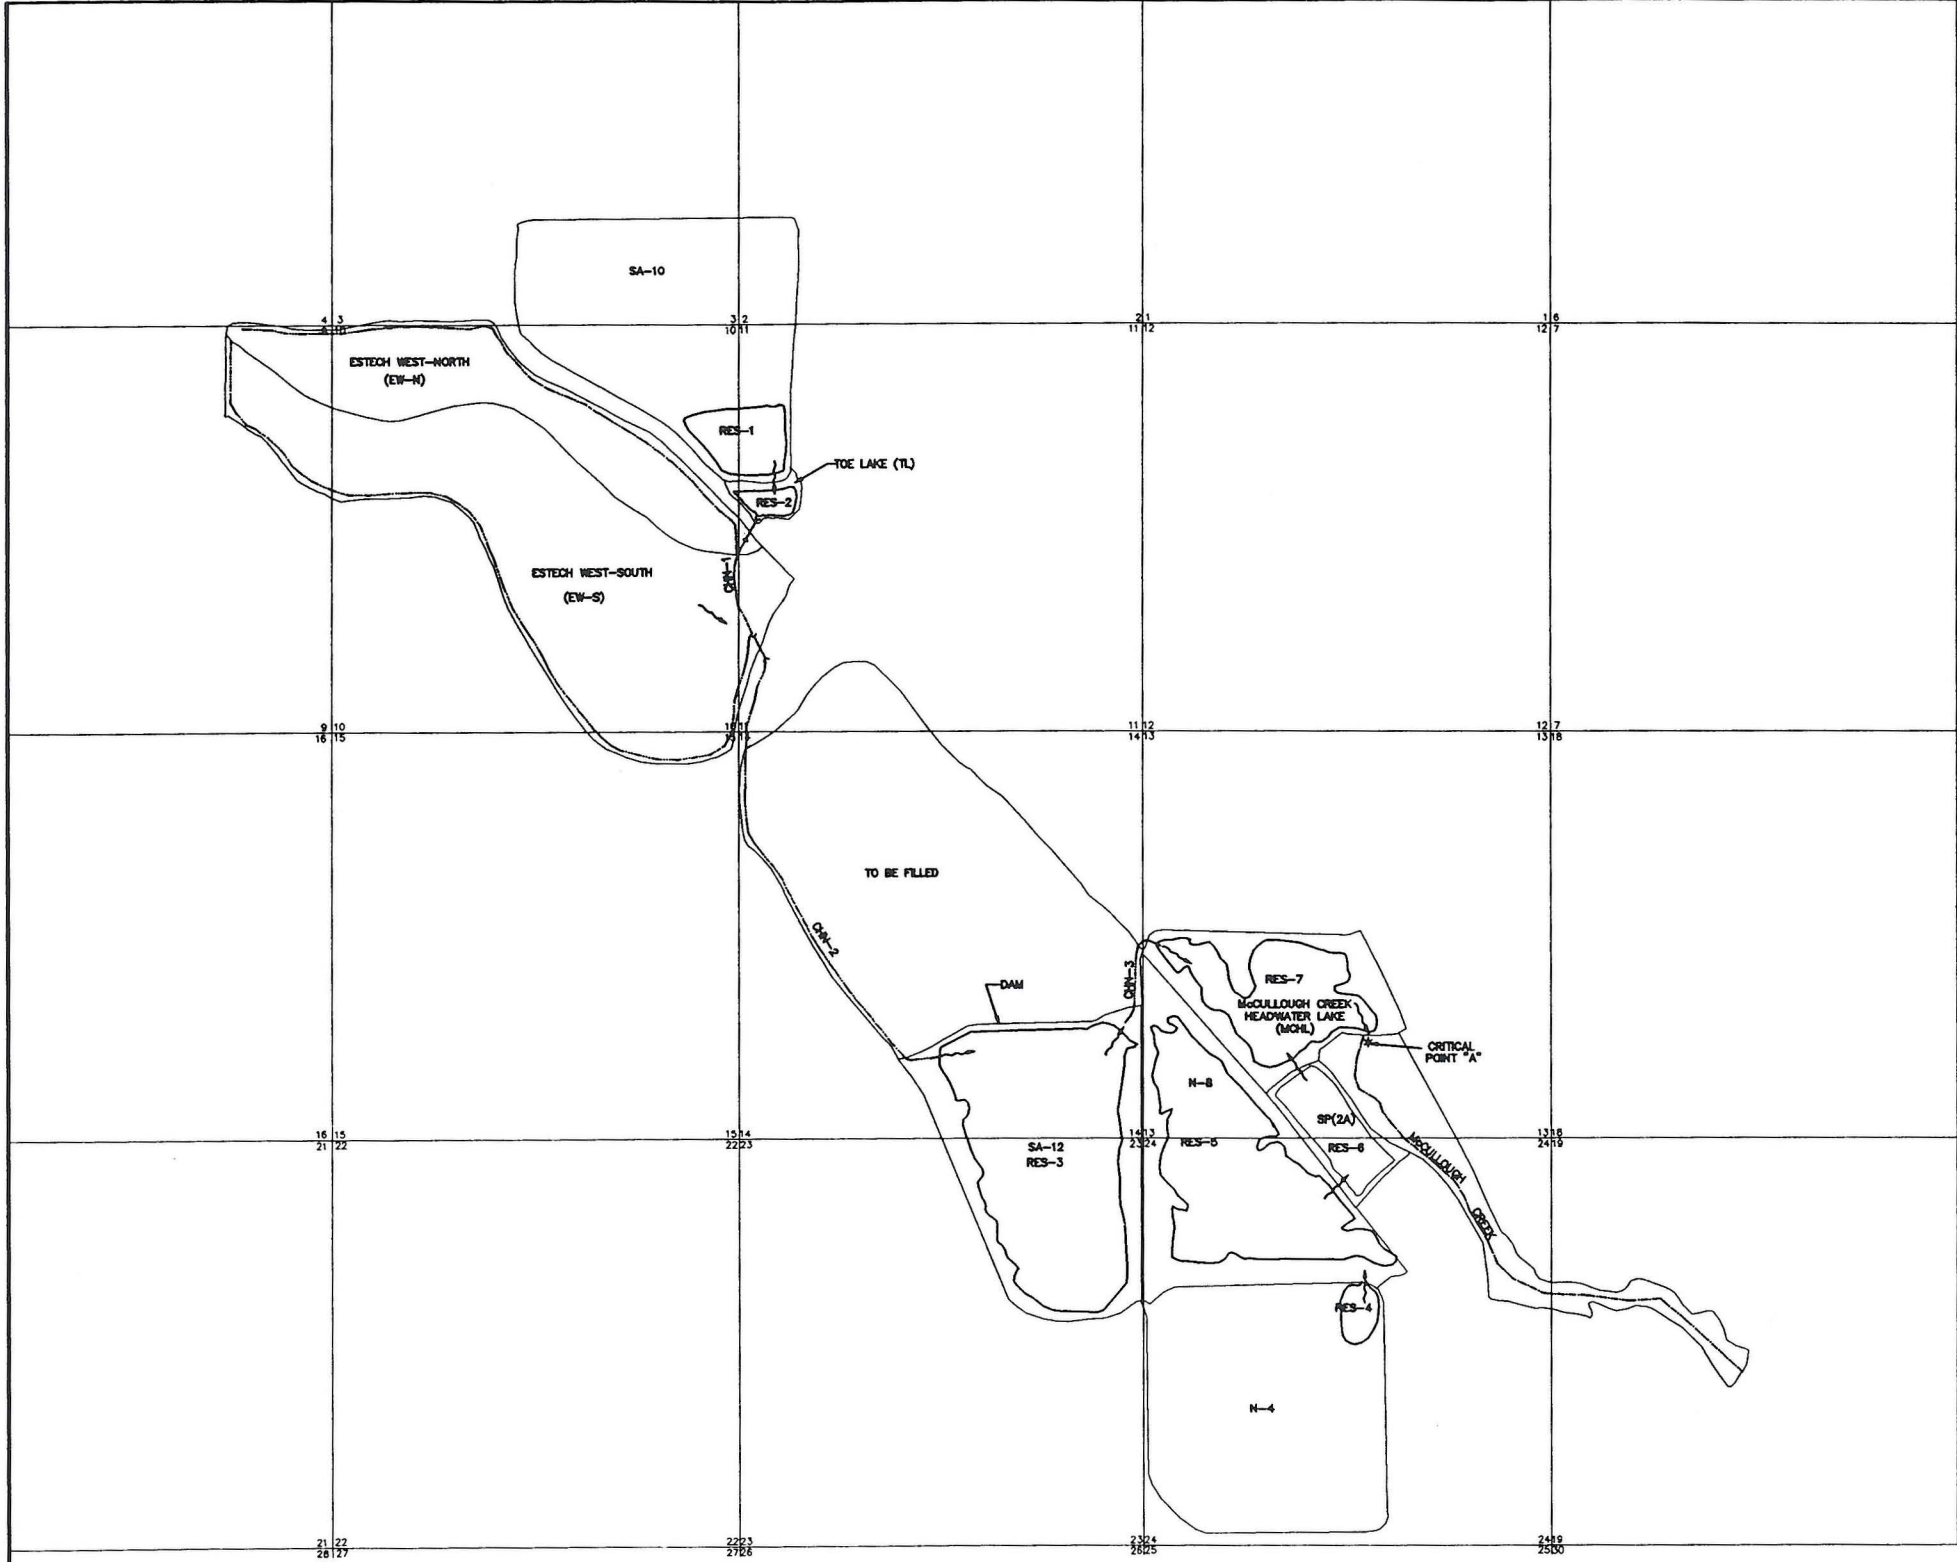

**Florida
Power
CORPORATION**

Polk County Site

FLORIDA POWER CORPORATION
POLK COUNTY SITE

McCULLOUGH CREEK
PROPOSED RECLAMATION CONDITION
DRAINAGE BASIN MAP

ORIGINATOR: DAMES & MOORE			
SCALE: AS SHOWN		APPROVED: CPD	
DR: WAB	PLANT CODE: PC	UNIT NO: 00	SYSTEM CODE: MI
CH: JR	DRAWING NO: FIGURE 4	REV NO: 0	
DATE: 6-15-93			

CAD FILENAME: MCH-DRM.DWG