



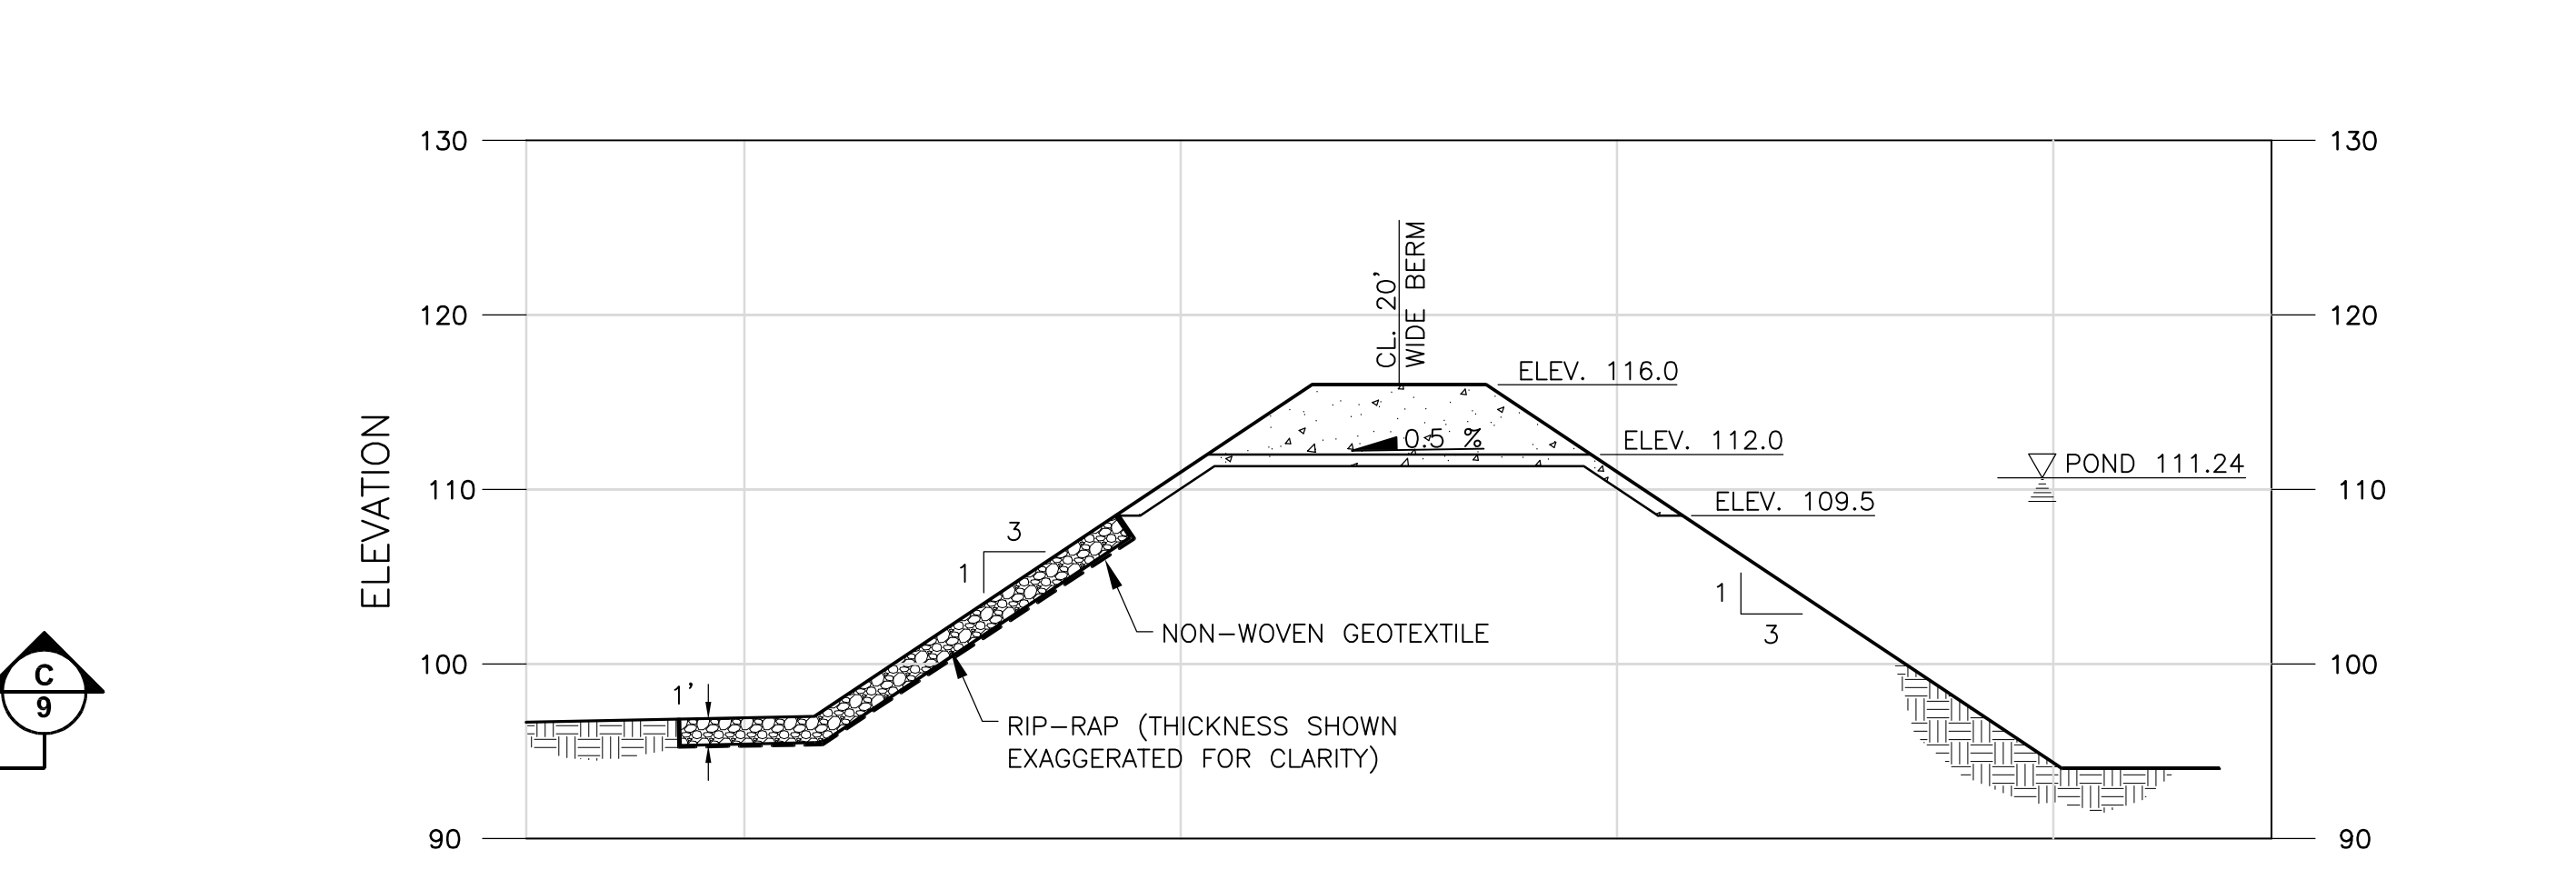

C
9

SPILLWAY SECTION C-C


20 0 20
SCALE
VERTICAL SCALE EXAGGERATED 2X
FEET

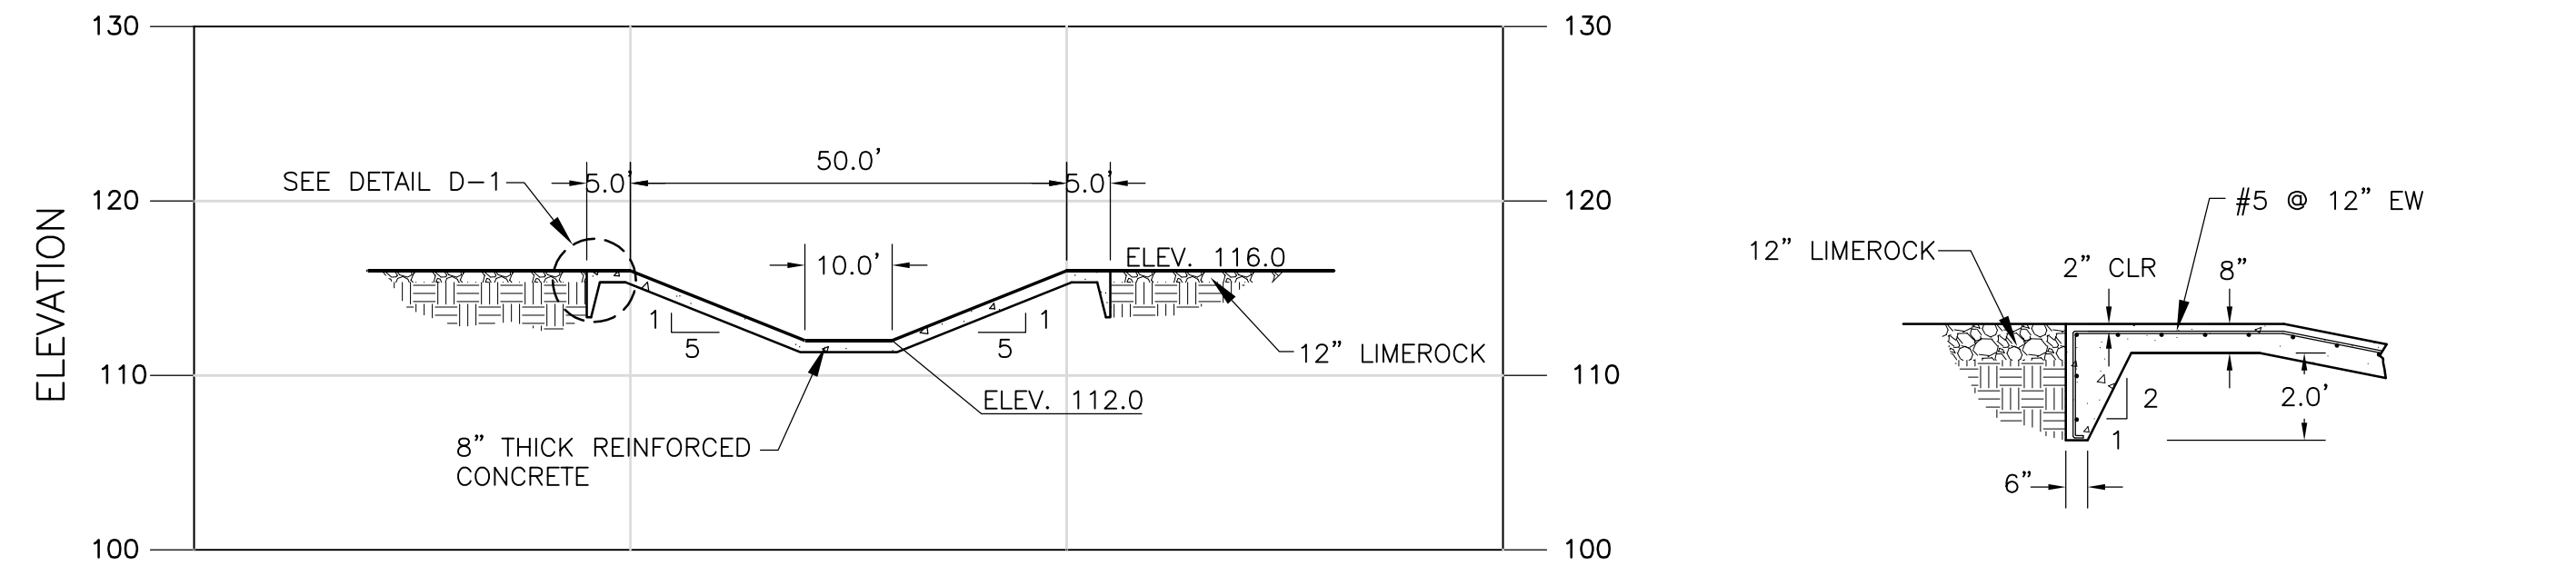

D
9

SPILLWAY SECTION D-D

20 0 20
SCALE FEET
VERTICAL SCALE EXAGGERATED 2X

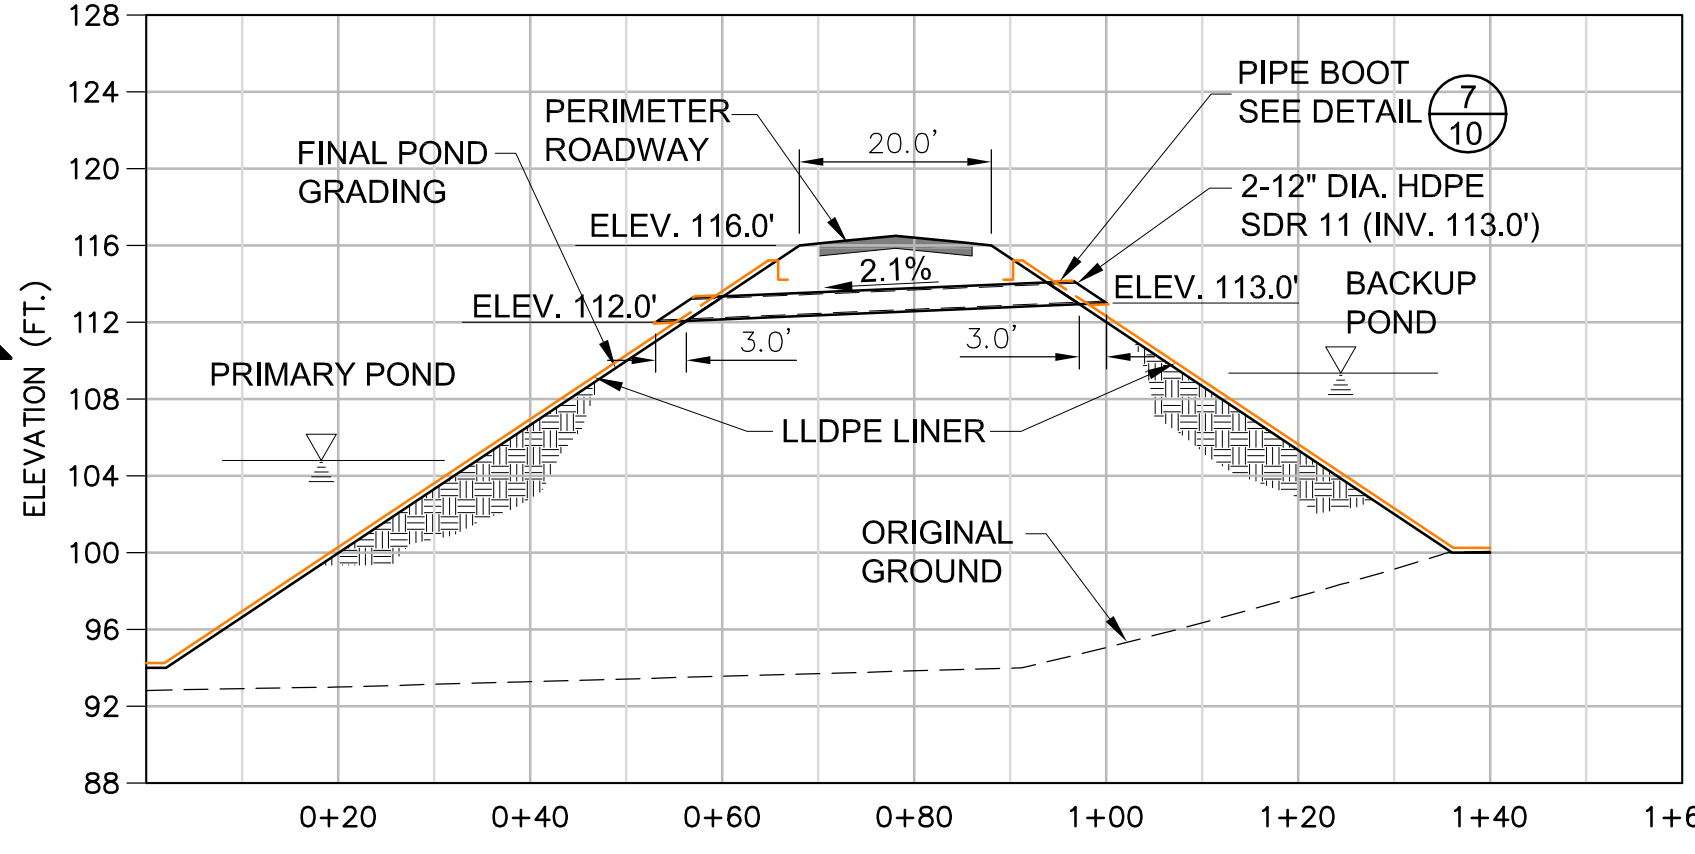

DETAIL D-1



4 0 4
SCALE FEET

BACKUP POND OVERFLOW
PIPE PLAN VIEW

NTS



5
9

NTS

E **PIPE CROSS SECTION**

9

20 0 20
SCALE FEET
VERTICAL SCALE EXAGGERATED 2X

- ## NOTES
- 1.) CONCRETE SPILLWAY SURFACE TO BE COATED AS PER THE SPECIFICATIONS.
 - 2.) HORIZONTAL AND VERTICAL DATUM SHOWN IS PLANT SPECIFIC.

CLIENT REFERENCE COPY ONLY - NOT FOR AGENCY SUBMITTAL -
--

NOTES:	N/A			0	ISSUED FOR PERMIT			MRM	WDK	KBK	06/01/09	CONTRACTOR/VENDOR INFORMATION  Golder Associates Jacksonville, Florida	SEAL 	PROGRESS ENERGY FLORIDA, INC.			 Progress Energy						
											POWER OPERATIONS GROUP												
											FACILITY: CRYSTAL RIVER			UNIT: 4 & 5	SYSTEM: FGD								
											PROJECT NO: 093-82538			EC NO: 73328	W.O. NO:								
											SIZE: ARCH-D			SCALE: AS SHOWN	PLOT: 1=1								
GOLDER CADD FILE No.: 09382538-C009												THE ABOVE IS RESERVED FOR VENDOR'S LOGO, NAME, ADDRESS, TELEPHONE NUMBER AND ANY REQUIRED REFERENCE NUMBERS. ALL DRAWINGS TO BE PRODUCED IN AUTOCAD RELEASE 2000 OR LATER.			THE ABOVE IS RESERVED FOR PROFESSIONAL ENGINEER SEAL USE INK - DO NOT EMBOS			THIS DRAWING IS THE PROPERTY OF PROGRESS ENERGY FLORIDA, INC. AND IS NOT TO BE REPRODUCED OR USED FOR ANY PURPOSE EXCEPT AS SPECIFIED BY PROGRESS ENERGY FLORIDA, INC.			SHT 9 OF 14	DWG NO: 9	REV: 0
DRAWING REFERENCES												DRAWING REVISIONS											