


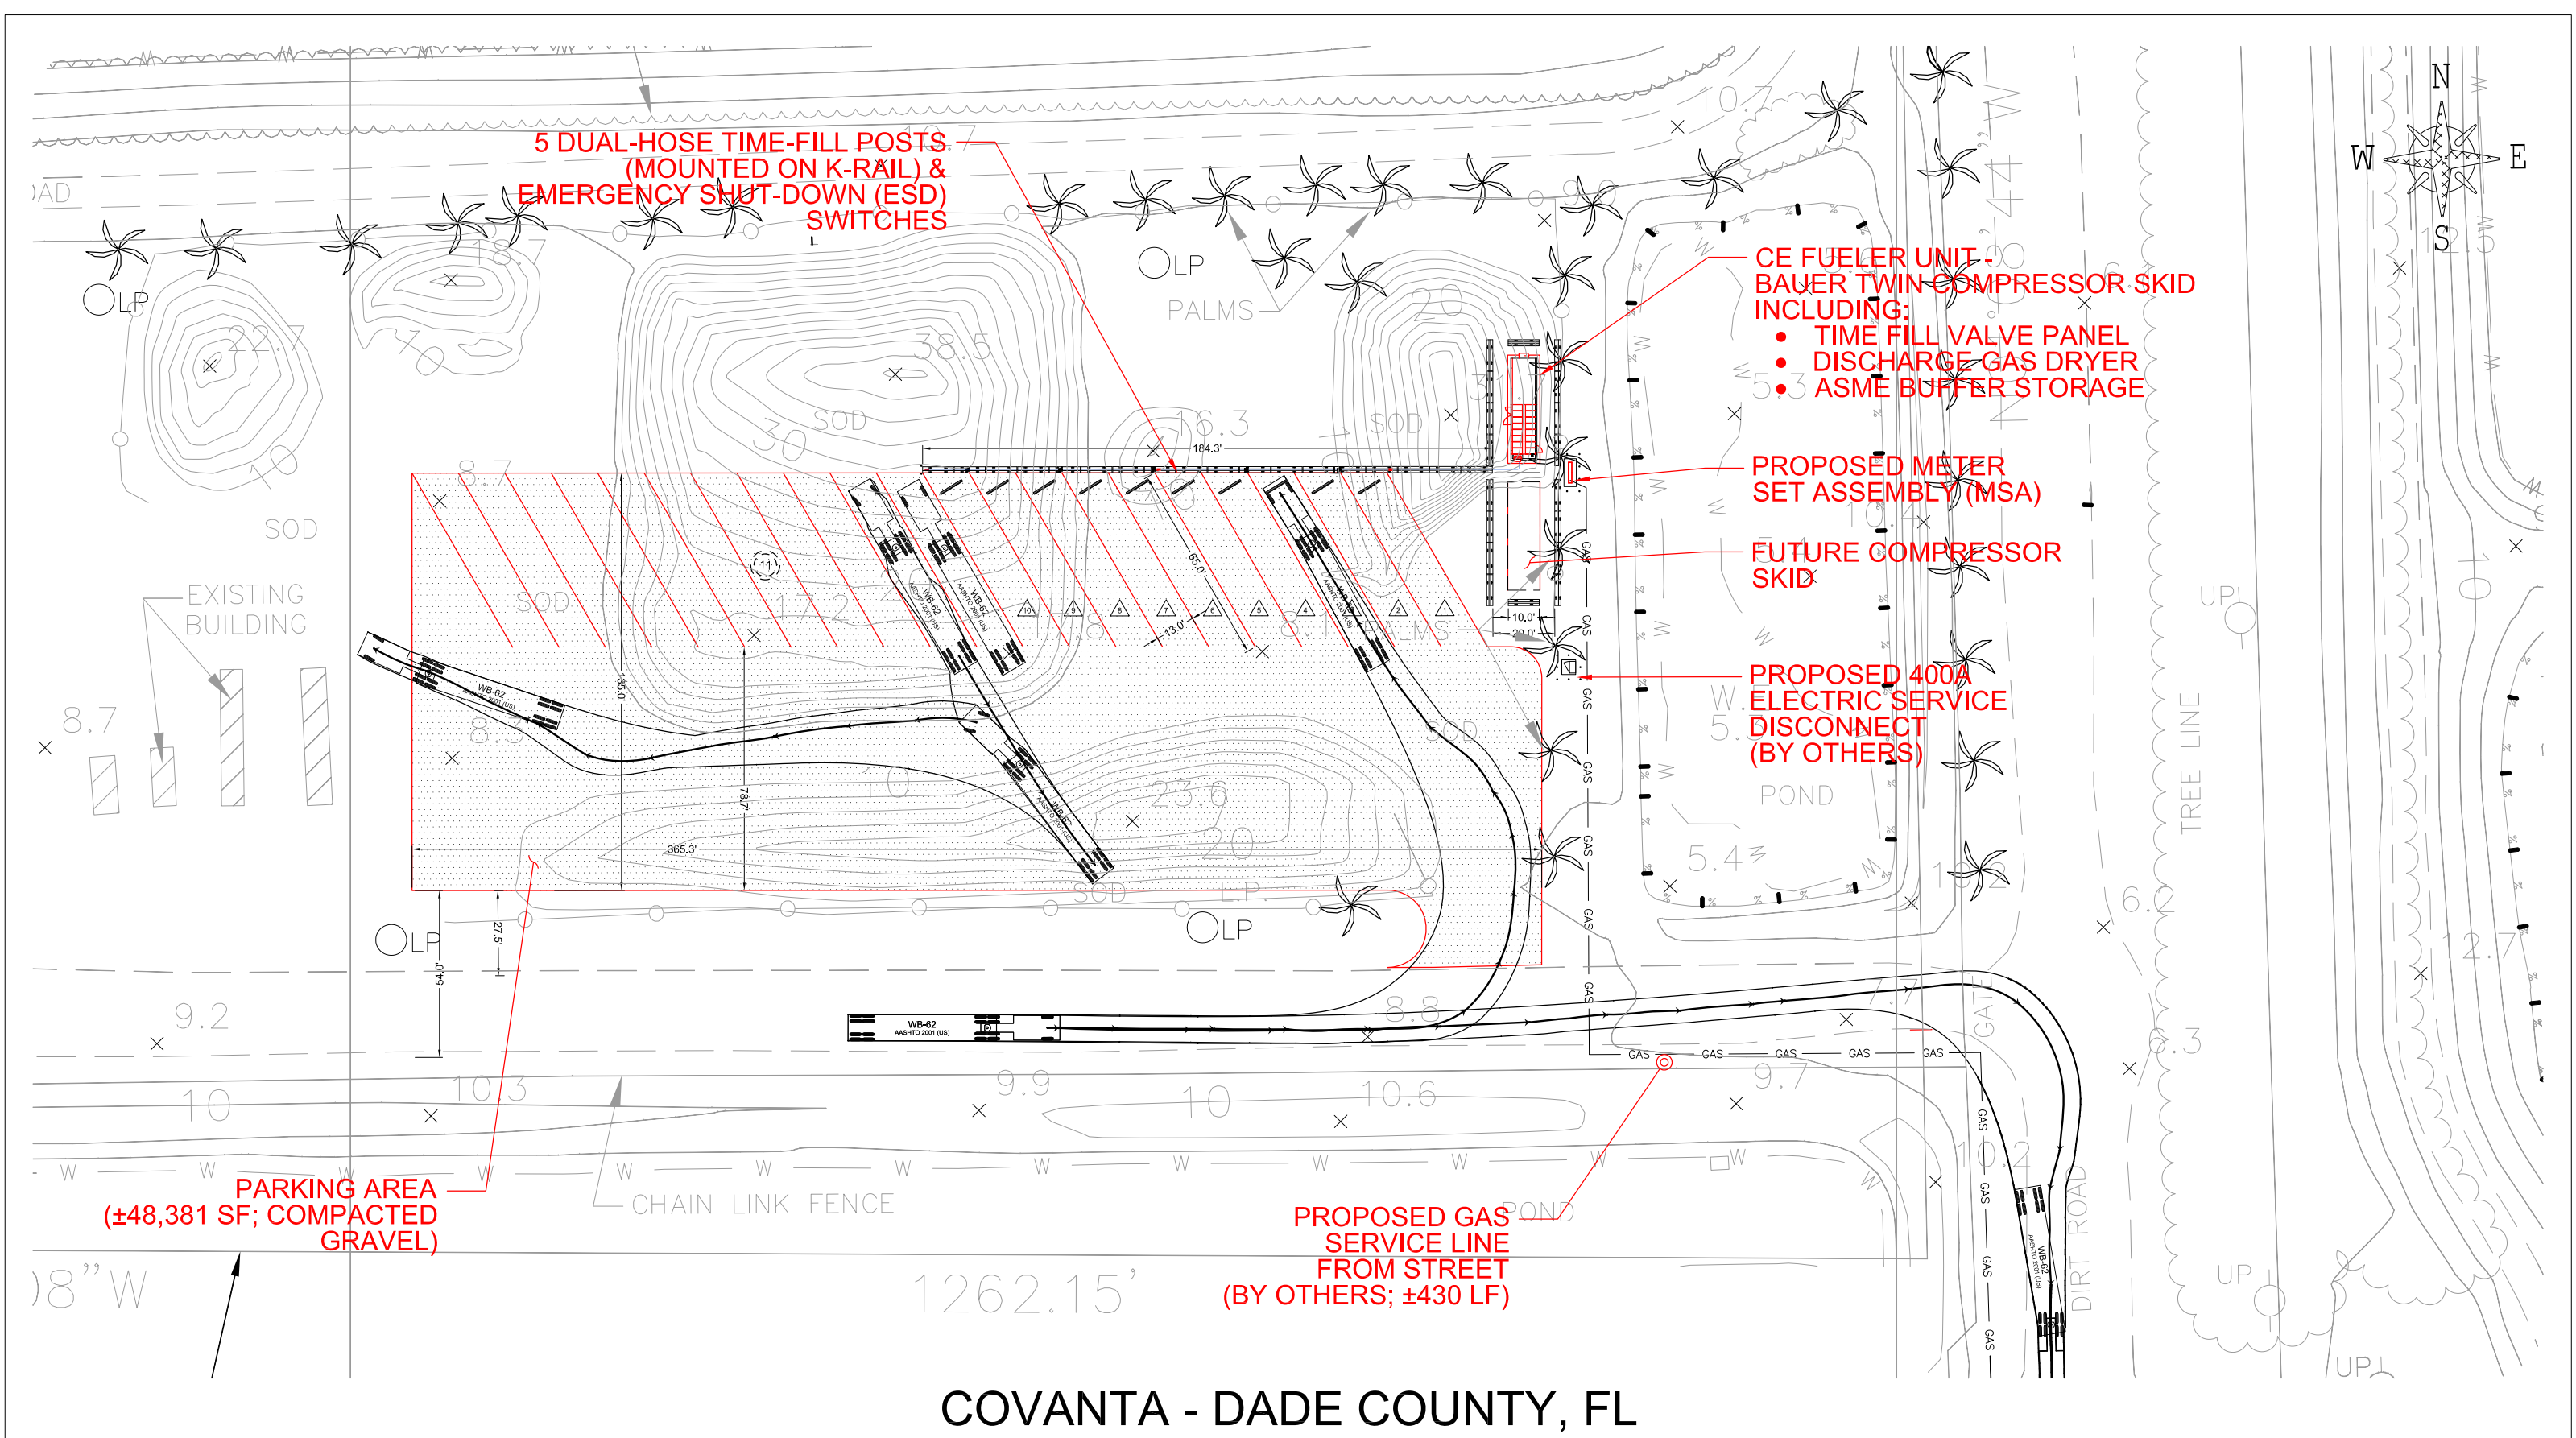

COVANTA - DADE COUNTY, FL

COMPRESSED NATURAL GAS FUELING FACILITY		6990 NW 97th AVENUE, DORAL, FL 33178	
CONCEPTUAL LAYOUT		SCALE: 1"=50'	
 3020 OLD RANCH PARKWAY, SUITE 400 SEAL BEACH, CA 90740 TEL: 562.493.2804 FAX: 562.493.4532 www.cleanenergyfuels.com	CUSTOMER APPROVAL:		CP-1B 1 of 1
	BUSINESS DEVELOPMENT APPROVAL:		
	DATE: REV-5 04/16/15		