



Reply to
John A. Noland
Direct Fax Number 239.344.1515
Direct Dial Number 239.344.1140
E-Mail: john.noland@henlaw.com

December 23, 2014

Mr. Justin Green
Office of Siting Coordination
Department of Environmental Protection
2600 Blair Stone Road
Tallahassee, FL 32399-3000

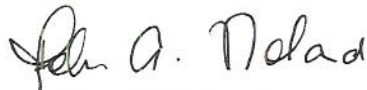
Re: PA 89-25; Lee County Electric Cooperative's Notice of Intent to
Transfer Certification of the Charlotte-Lee Transmission Line to
Florida Power & Light Company

Dear Mr. Green:

Pursuant to Rule 62-17.211(3), Florida Administrative Code, attached please find the above-referenced Notice of Intent to Transfer Certification of the Charlotte-Lee Transmission Line, an associated facility authorized under the Conditions of Certification of PA 89-25, from Lee County Electric Cooperative, Inc., to Florida Power and Light Company. The requested transfer of certification does not relate to any aspects of the certified site or associated facilities other than the Charlotte-Lee Transmission Line.

Pursuant to Rule 62-17.211(3), a copy of this Notice of Intent is also being provided by email and U.S. mail to the parties on the attached service list.

Very truly yours,


John A. Noland

JAN/rs
Enclosures
cc: Ann Seiler, FDEP
Frank Cain, LCEC





Department of Environmental Protection

SITING COORDINATION OFFICE

NOTICE OF INTENT TO TRANSFER CERTIFICATION

Site Certification Application Number:
PA 89-25

Notification of Sale or Legal Transfer

Facility Owner/Company Name (*As Currently Licensed*):
Lee County Electric Cooperative, Inc. (LCEC)

Site Name:
Hardee Power Station (Lee Transmission Line Right of Way)

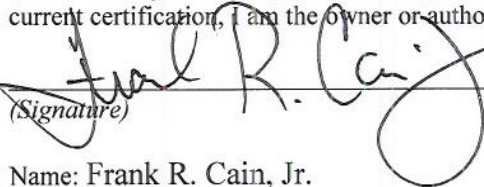
County:
Charlotte and Lee Counties

Street Address or Other Locator:
6695 North County Road 663 (See Attachment for location of Lee Transmission Line)

City:
Bowling Green

Zip Code:
33834

I, the undersigned, hereby notify the department of the sale or legal transfer of the facility listed above. Under its current certification, I am the owner or authorized representative.


(Signature)

Name: Frank R. Cain, Jr.

Title: Director, Regulatory & Gov't Relations

Date: 12/22/14

STATE OF FLORIDA

OR

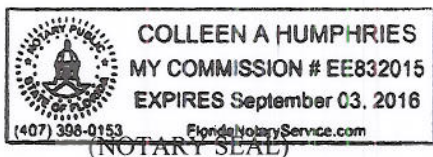
STATE OF

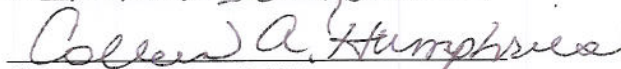
Florida

COUNTY OF

Lee

Sworn to (or affirmed) and subscribed before me this 22nd day of December 20 14.




(Signature of Notary Public)

Colleen A. Humphries
(Name of Notary Typed, Printed, or Stamped)

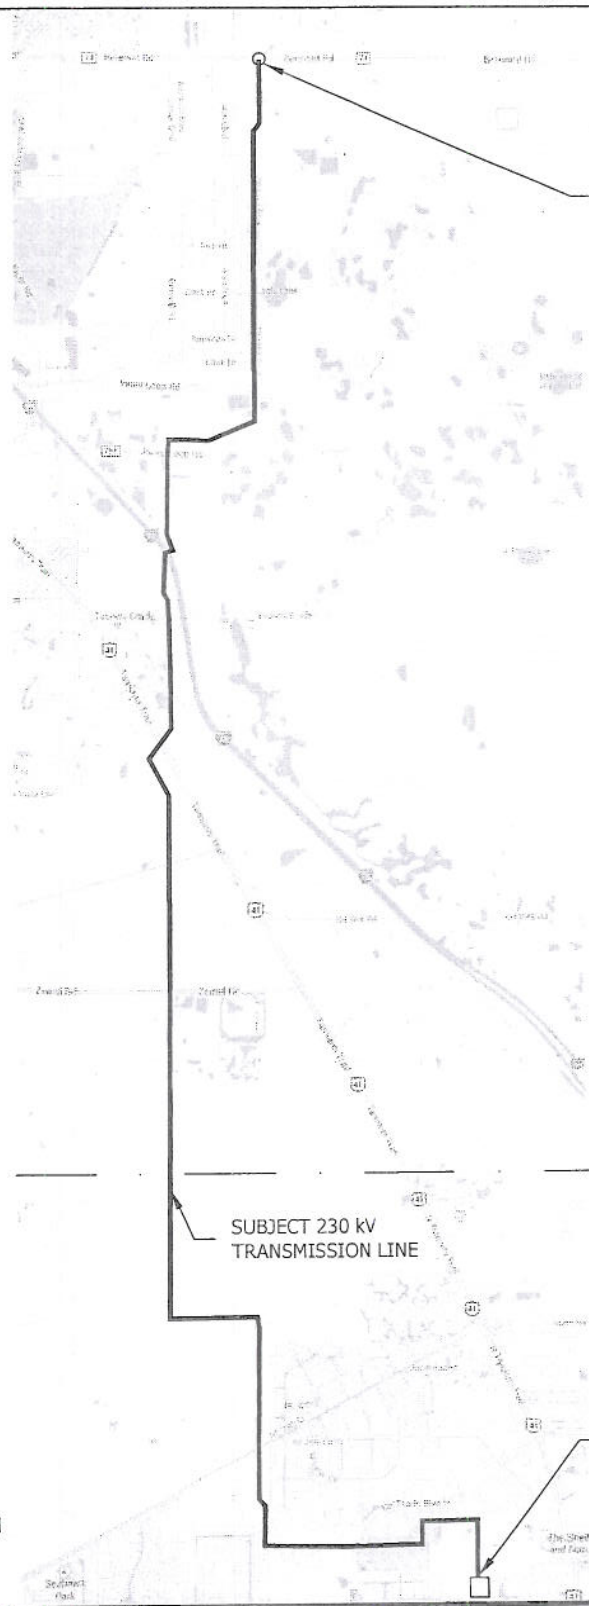
(Mailing Address of Notary, if not a Florida Notary)

Personally Known

OR Produced Identification

Type of Identification Produced

STR. 346B
 LAT:26°56'43.53"
 LONG:81°57'22.30"
 UTM:17R 405.08 kmE 2960.75 kmN



SUBJECT 230 KV
 TRANSMISSION LINE

CHARLOTTE COUNTY
 LEE COUNTY

LEE SUBSTATION FENCE
 LAT:26°41'56.86"
 LONG:81°55'0.95"
 UTM:17R 408.78 kmE 2953.44 kmN

NOTE:
 RIGHT OF WAY EASEMENT OWNERSHIP
 BY LCEC BEGINS APPROX. 50 FT. SOUTH
 OF STRUCTURE 346B.



DRWN: JLH
 CHKD: JF
 APPD: JF
 DATE: 10/16/13
 SCALE: N.T.S.
 SIZE: (A) 8.5x11

THIS DRAWING IS THE
 PROPERTY OF SEMINOLE
 ELECTRIC COOPERATIVE, INC.
 THE CONTENTS OF THIS
 DRAWING ARE CONFIDENTIAL
 AND PROPRIETARY TO SECI
 AND MAY NOT BE REPRODUCED
 WITHOUT WRITTEN COMPANY
 PERMISSION.

PROJECT NO.

TITLE:

LCEC
 CHARLOTTE - LEE 230 KV LINE EXHIBIT

SECI DWG. NO.

FIGURE 1

REV	DESCRIPTION	DATE	BY	CHKD	APPD