



August 31 2023

Cindy Mulkey
Deputy Director, Water Resource Management
Siting Coordination Office
Florida Department of Environmental Protection
2600 Blair Stone Road, MS 5500
Tallahassee, FL 32399-2400
Submitted electronically to: sco@floridadep.gov

Re: FPL Sweatt-Whidden 230 kV Transmission Line Project
TLSA Application No. TA22-19
Segment 3: Waterway-Dorr Field

Dear Ms. Mulkey,

Pursuant to Conditions of Certification *Section A: General Conditions XXVIII Process for Review of ROW Location, Subsection A.*, in TA22-19, Florida Power & Light Company (FPL) respectfully submits the enclosed Revised Selected Transmission Line Right of Way (ROW) map for four sections of Segment 3 of the FPL Sweatt – Whidden 230 kV Transmission Line. This segment of the certified corridor originates at the Waterway Substation and extends approximately 36 miles through Highlands and Desoto County to its termination at the Dorr Field Substation. FPL is resubmitting this map due to redesigns identified as necessary in four sections of the original May 26, 2023, submittal. Specifically, sheet 9 of the Section 3 ROW map has been updated at the location adjacent to where the ROW intersects with US 27. In addition, sheet 15 of the Section 3 ROW map has been updated at the location adjacent to where the ROW intersects with State Road 70. Finally, sheets 17-18 of the Section 3 ROW map have been updated to demonstrate a slightly wider ROW along SR70.

The revised sheets for the selected transmission line ROW maps for Segment 3 are appended as Attachment 1. Aerial imagery is current as of June 2022. Construction is currently occurring at the intersection of US-27 and SR-70 which is noted on the map. With the exception of this area, no construction has occurred along the selected transmission line ROW since the aerial imagery was collected.

We understand that agencies receiving the aerial photographs included as Attachment 1 shall have an opportunity to review the photographs and to notify your office within 12 days of their receipt of any apparent conflicts with the requirements of the Conditions of Certification.

FPL looks forward to continuing working with the Department and other agencies during the Post-Certification process. If you have additional questions, please do not hesitate to contact Nick Zweber at (561) 348-4387 or Nick.Zweber@fpl.com.

Best Regards,

Franck Leblanc
Director, FPL, Environmental Services
Franck.L.Leblanc@fpl.com
Florida Power & Light Company

Enclosures:

Distribution List

Attachment 1- Revised Selected Transmission Line ROW Map (Segment 3: Waterway – Dorr Field)



FPL Sweatt-Whidden TLSA (TA22-19) Distribution List

Florida Department of Environmental Protection Siting Coordination Office 2600 Blair Stone Road, MS 5500 Tallahassee, Florida 32399-2400 ann.seiler@floridadep.gov and SCO@floridadep.gov South District Office– Fort Meyers Nolin.Moon@FloridaDEP.gov Office of General Counsel 3900Commonwealth Blvd, MS 35 Tallahassee, Florida 32399-3000 Kelley.Corbari@FloridaDEP.gov	South Florida Water Management District Nicolas Vitani nvitani@sfwmd.gov 3301 Gun Club Road West Palm Beach, Florida 33406
	Southwest Florida Water Management District Jim Golden james.golden@swfwmd.state.fl.us 7601 US Highway 301 North Tampa, Florida 33637-6759
	Florida Fish & Wildlife Conservation Commission Josh Cucinella 620 South Meridian Street Tallahassee, Florida 32399-1600 josh.cucinella@myfwc.com, and Laura.DiGruttolo@MyFWC.com conservationplanningservices@myfwc.com
Florida Department of Economic Opportunity Scott Rogers Scott.Rogers@deo.myflorida.com 107 East Madison Street, MSC 110 Tallahassee, Florida 32399	Florida Department of Transportation Monica Zhong monica.zhong@dot.state.fl.us
DeSoto County June Fisher, Development Director 201 East Arcadia, Florida 34266 j.fisher@desotobocc.com planning@desotobocc.com	Highland County Leah Sauls, Development Services Director lsauls@highlandsfl.gov 600 South Commerce Avenue Sebring, Florida 33870
	Glades County Susan BuChans, Development Director sbuchans@myglades.com

Attachment 1

Revised Selected Transmission Line
ROW Map
(Segment 3: Waterway – Dorr Field)

SWEATT TO WHIDDEN 230KV TRANSMISSION LINE - TA22-19
SELECTED RIGHT OF WAY (ROW)
SEGMENT 3: WATERWAY-DORR FIELD MAP

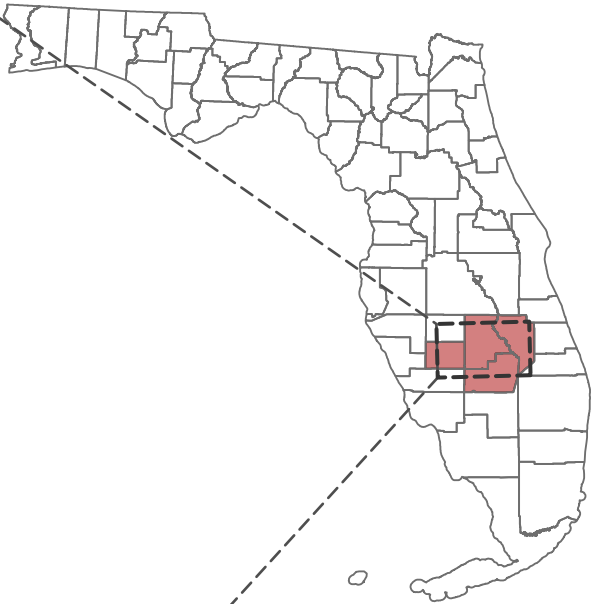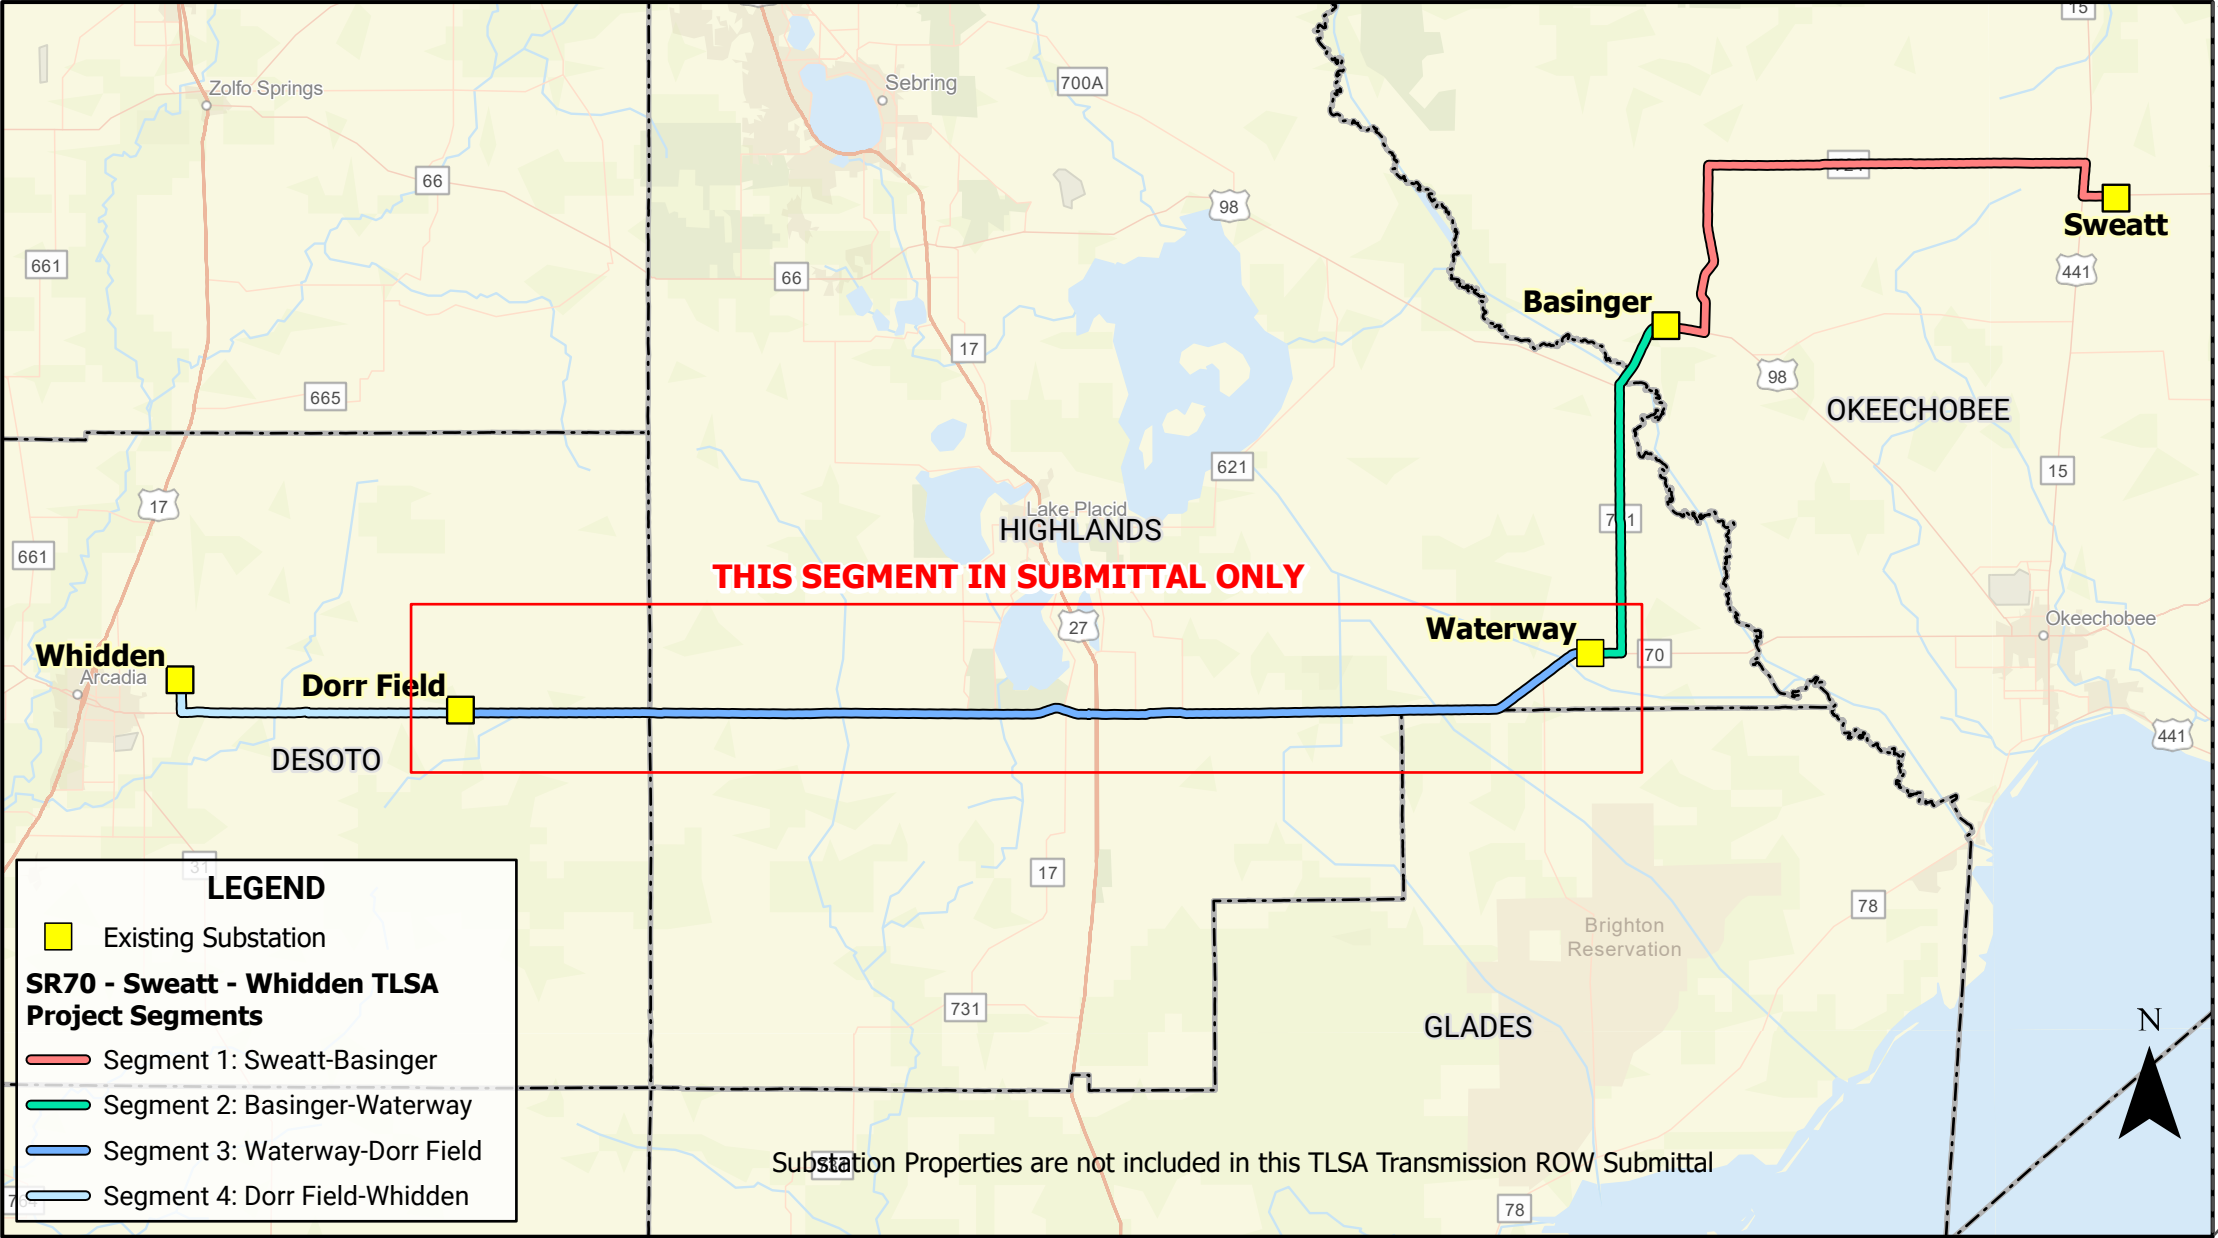

PROJECT LOCATION


DESOTO COUNTY
GLADES COUNTY
HIGHLANDS COUNTY
OKEECHOBEE COUNTY

FLORIDA POWER & LIGHT COMPANY

NOT TO SCALE
DATE: 8/29/2023
SHEET 1 OF 18





SEGMENT 3: WATERWAY - DORR FIELD
COVER SHEET

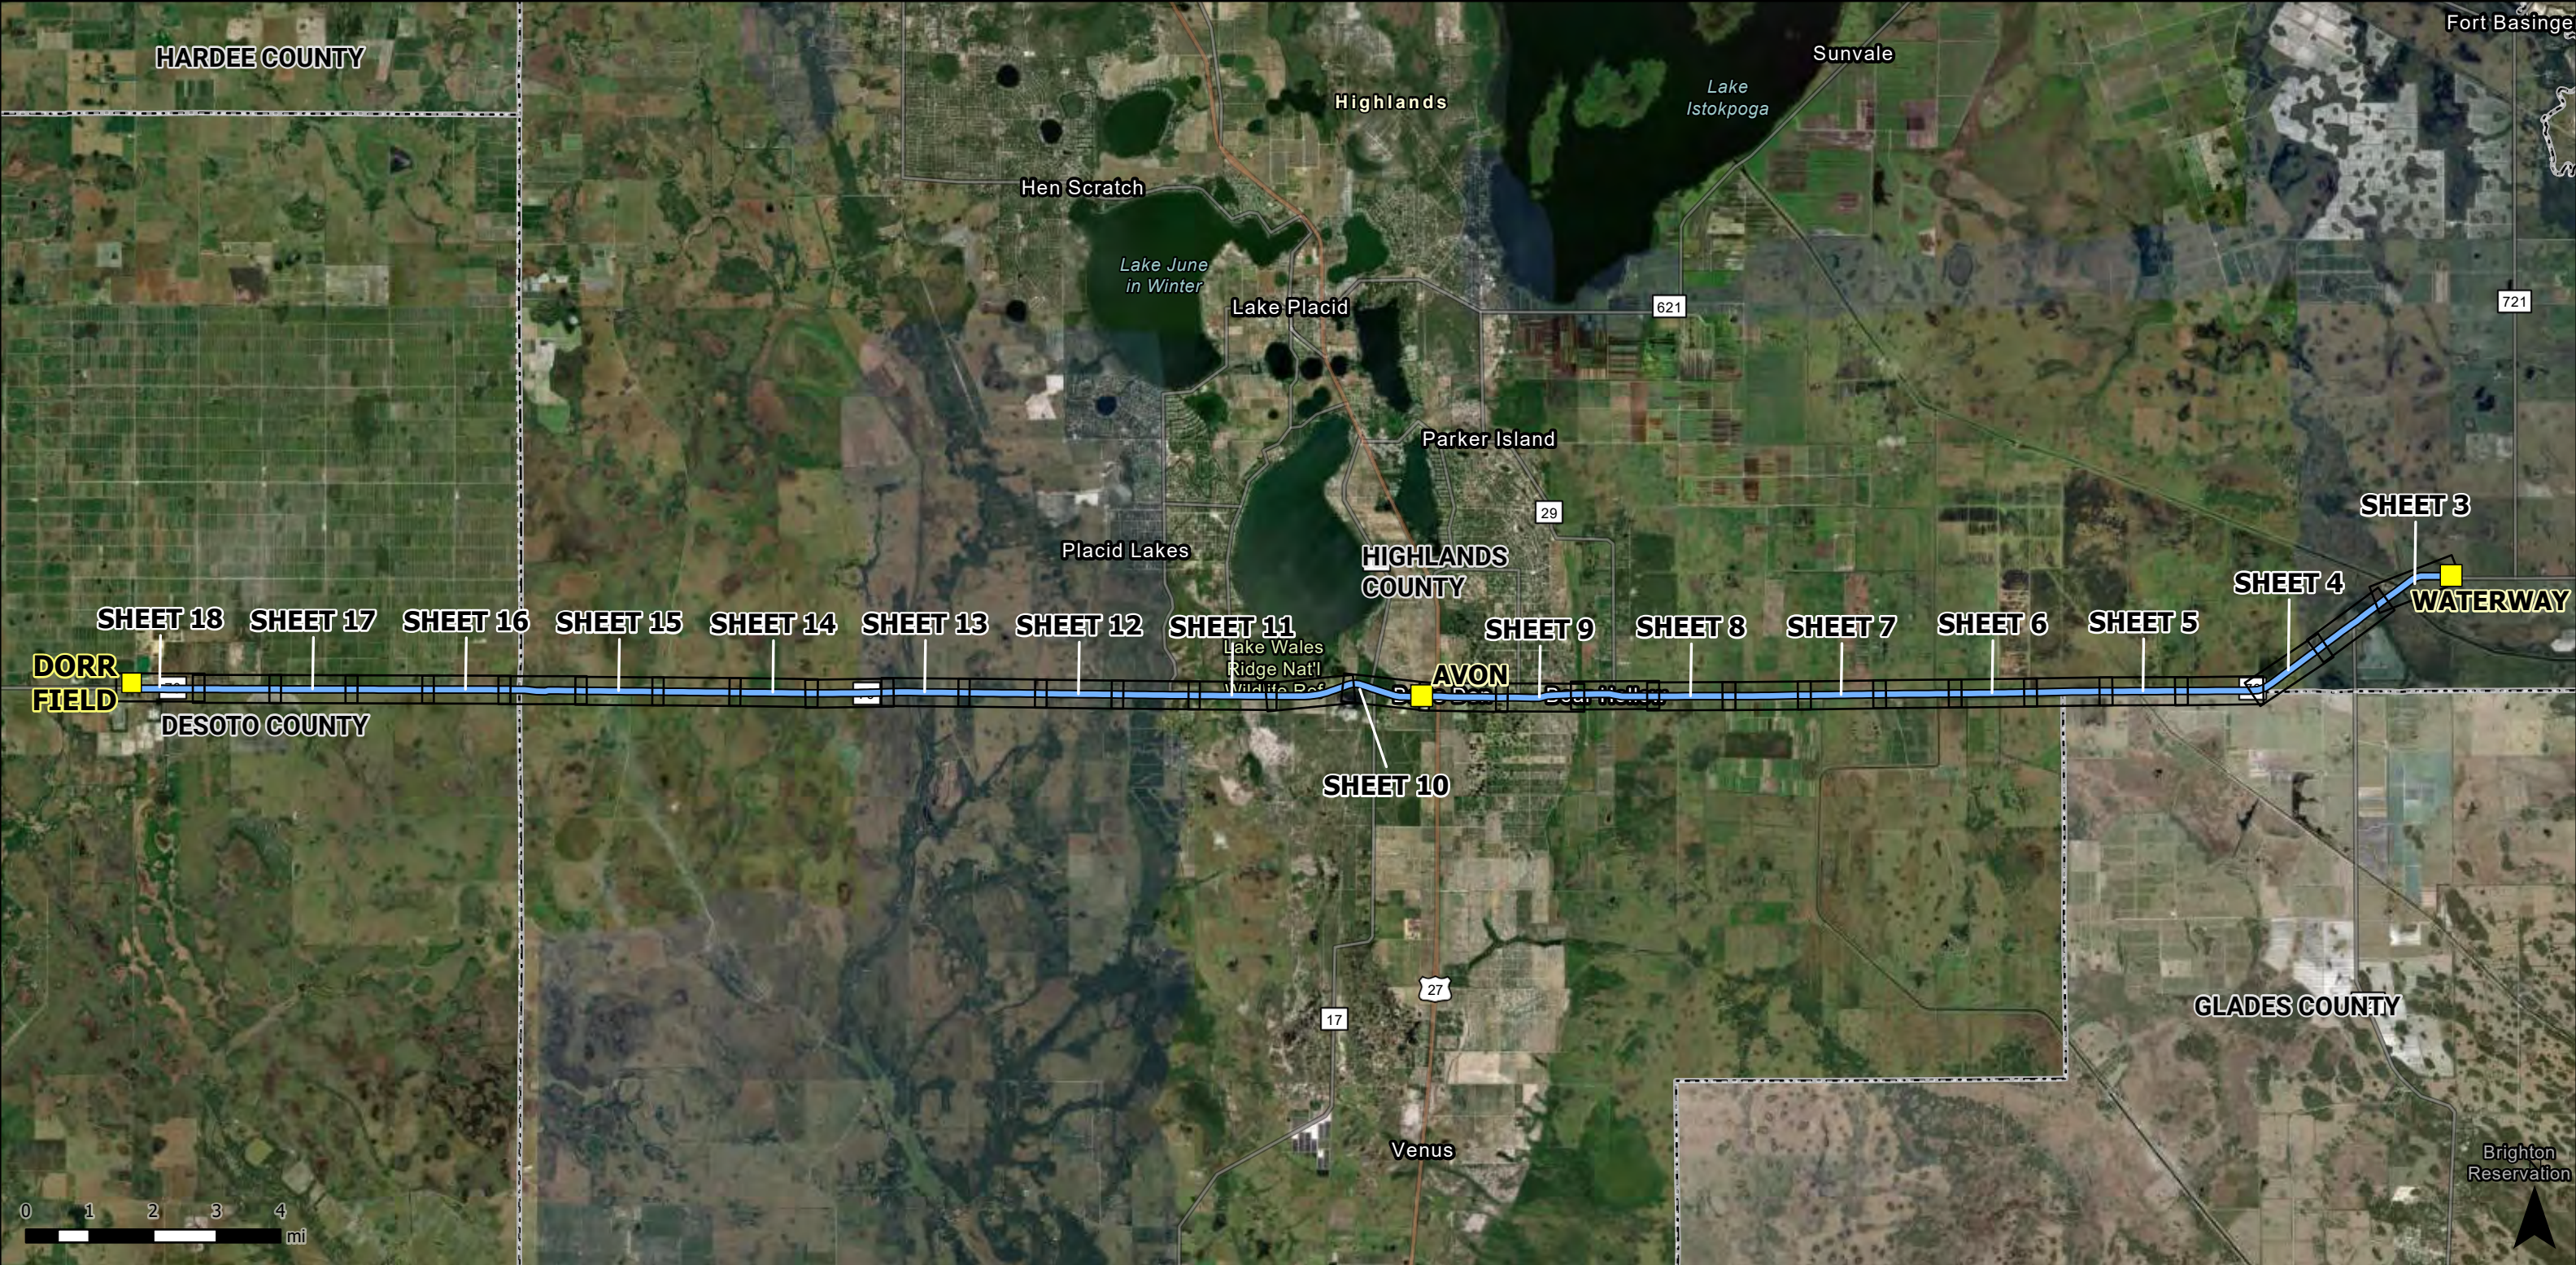

LEGEND		NOTES:	FLORIDA POWER & LIGHT COMPANY	SEGMENT 3: WATERWAY-DORR FIELD INDEX MAP	
Existing FPL Substation Waterway-Dorr Field Transmission Line Right of Way (ROW) - Not to Scale Map Series Sheets County Boundary				LINE NAME: SWEATT TO WHIDDEN 230KV	
			SEGMENT 3 : WATERWAY-DORR FIELD TRANSMISSION LINE ROW OVERVIEW MAP	LINE SEGMENT: WATERWAY - DORR FIELD	
			NOT TO SCALE DATE: 8/29/2023 IMAGERY SOURCE: FDOT (1/28/2021)	COUNTY: HIGHLANDS, DESOTO	
				DESCRIPTION: SEGMENT 3: WATERWAY-DORR FIELD TRANSMISSION ROW - TA22-19	
				SHEET 2 OF 18	DRAWING NOT TO SCALE

This product is for informational purposes only and may not have been prepared for legal, engineering, or surveying purposes. It does not represent an on-the-ground survey and represents only the approximate relative location of displayed information.

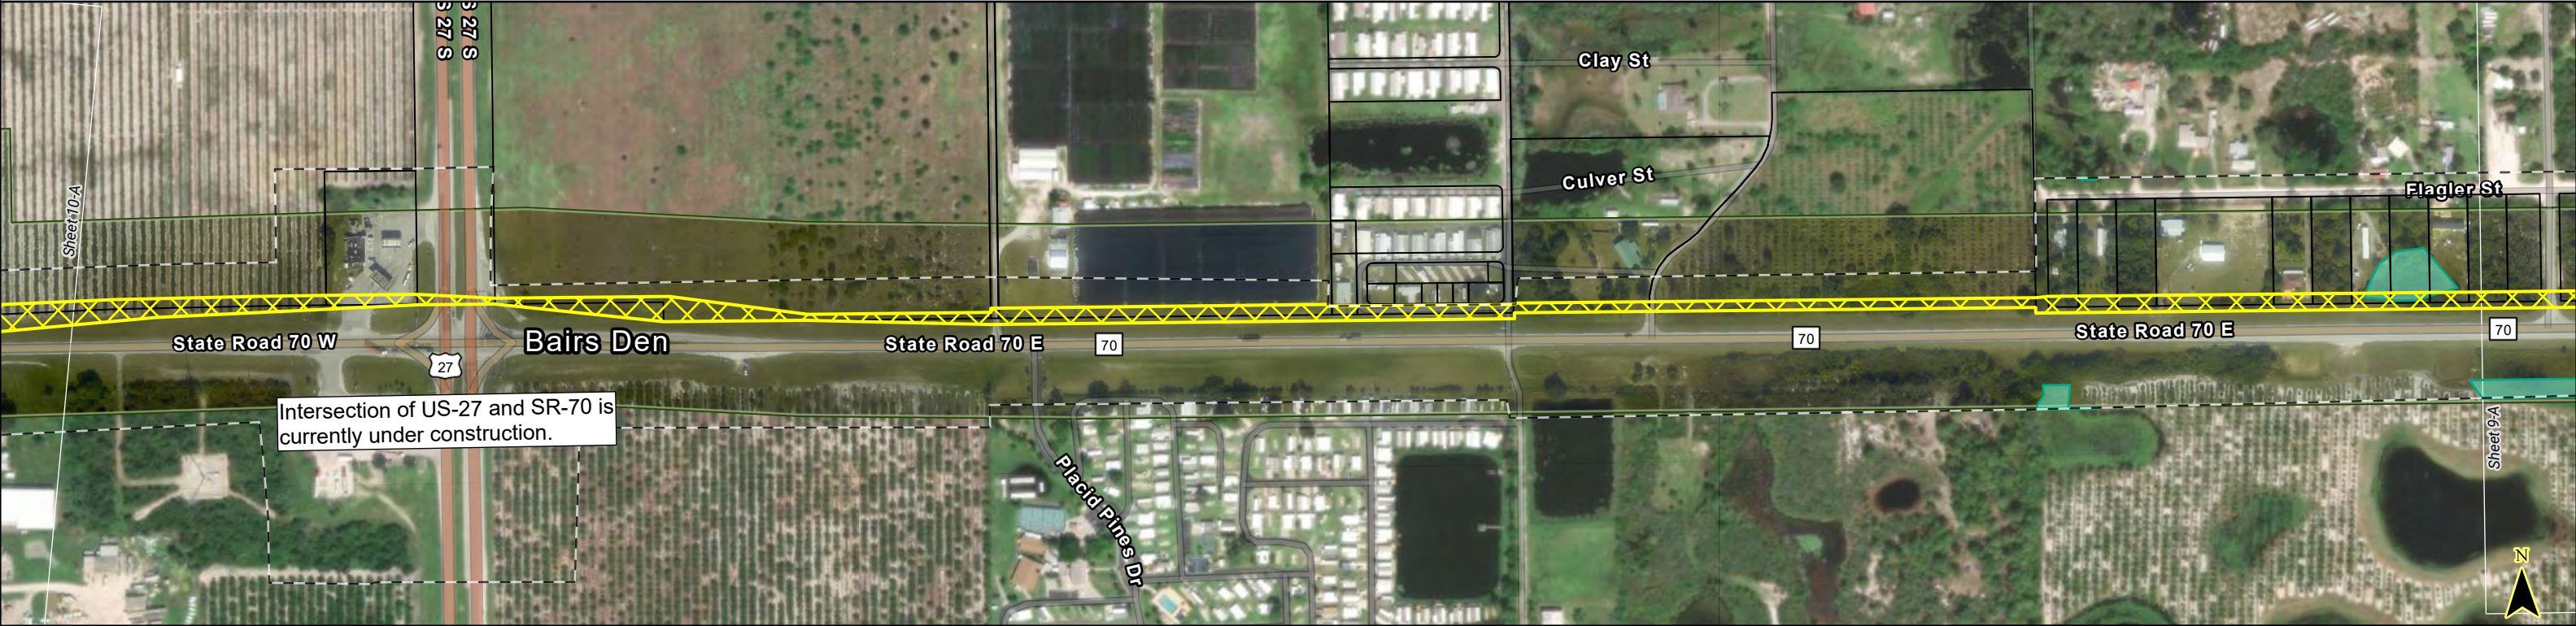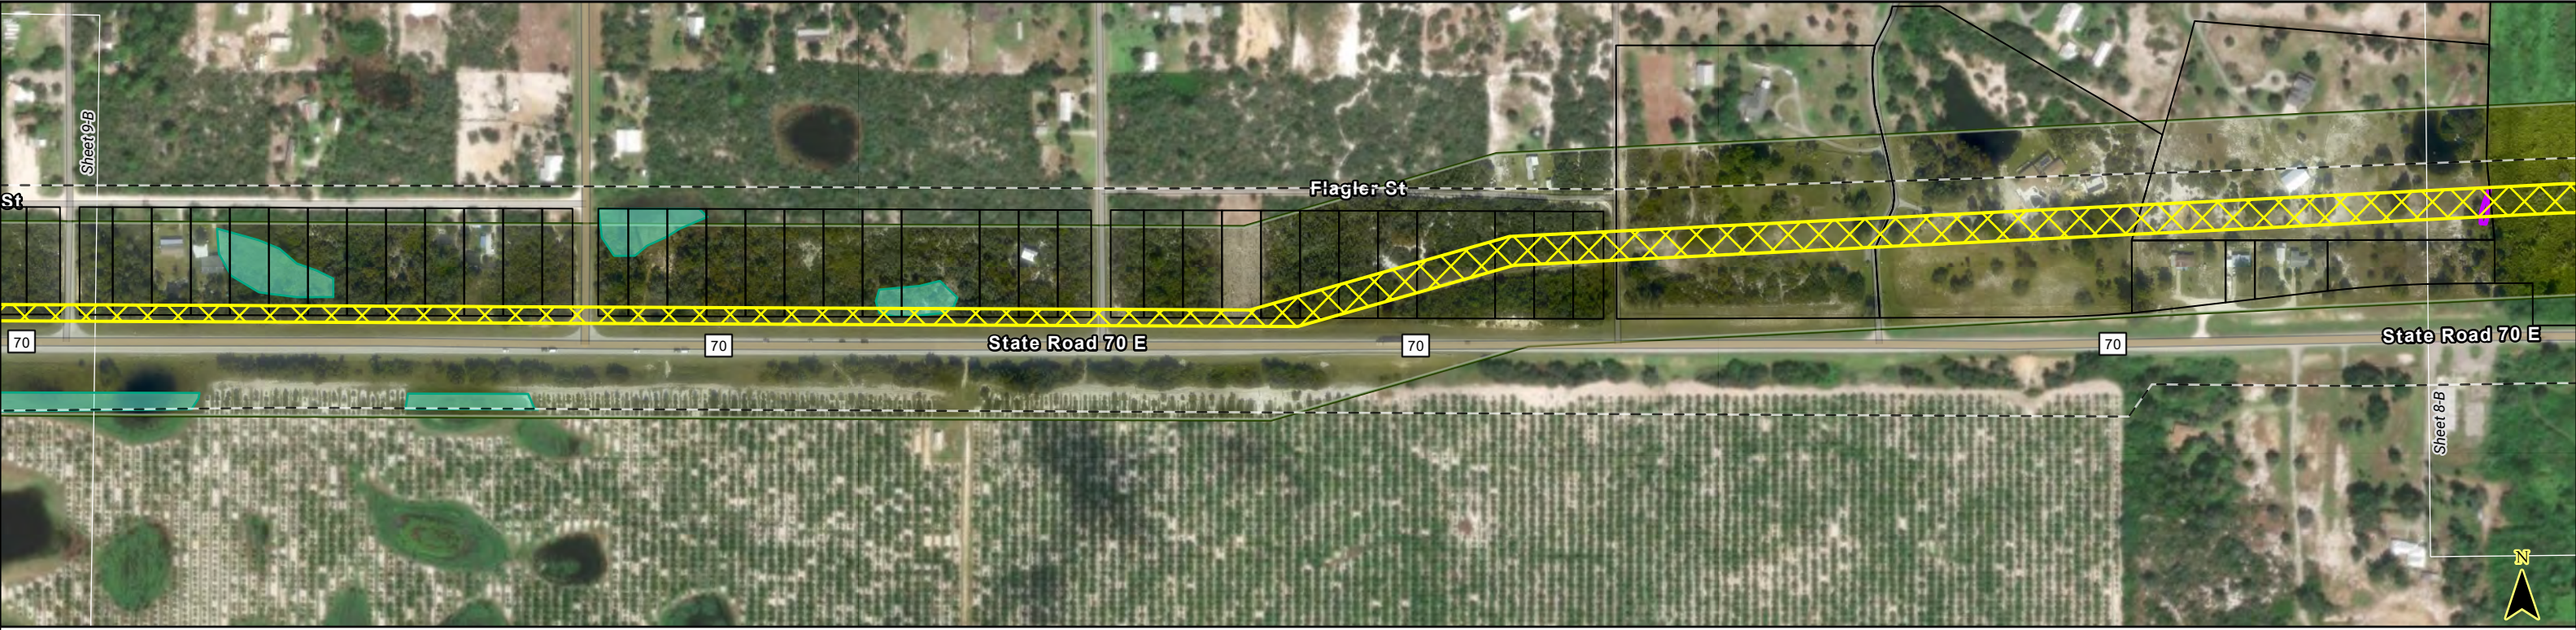

LEGEND

Existing Substation

Road

Proposed Transmission Line ROW

SURVEYED WETLANDS

Surface Water

Wetland

Aerially Interpreted Surface Water

NWI Wetland

NWI Surface Water

Certified Corridor Sweatt-Whidden

Parcel Boundary

Match Line

County Boundary

NOTES:

** Aerial imagery within the corridor was collected by Pickett & Associates 6/2/2022, which is the reason for varying coloration of the aerial imagery.*

** NWI wetlands shown are from the National Wetland Inventory Database.*

FLORIDA POWER & LIGHT COMPANY

SEGMENT 3: WATERWAY-DORR FIELD TRANSMISSION LINE ROW

SCALE: 1" = 400'

DATE: 8/29/2023

IMAGERY SOURCES:

PICKETT & ASSOCIATES, LLC (6/8/2022)

FDOT (1/28/2021)

SEGMENT 3: WATERWAY-DORR FIELD MAP SERIES

LINE NAME:

SWEATT TO WHIDDEN 230KV

LINE SEGMENT:

WATERWAY-DORR FIELD


COUNTY:

HIGHLANDS

DESCRIPTION:



SEGMENT 3: WATERWAY-DORR FIELD TRANSMISSION ROW - TA22-19

SHEET 9 OF 18

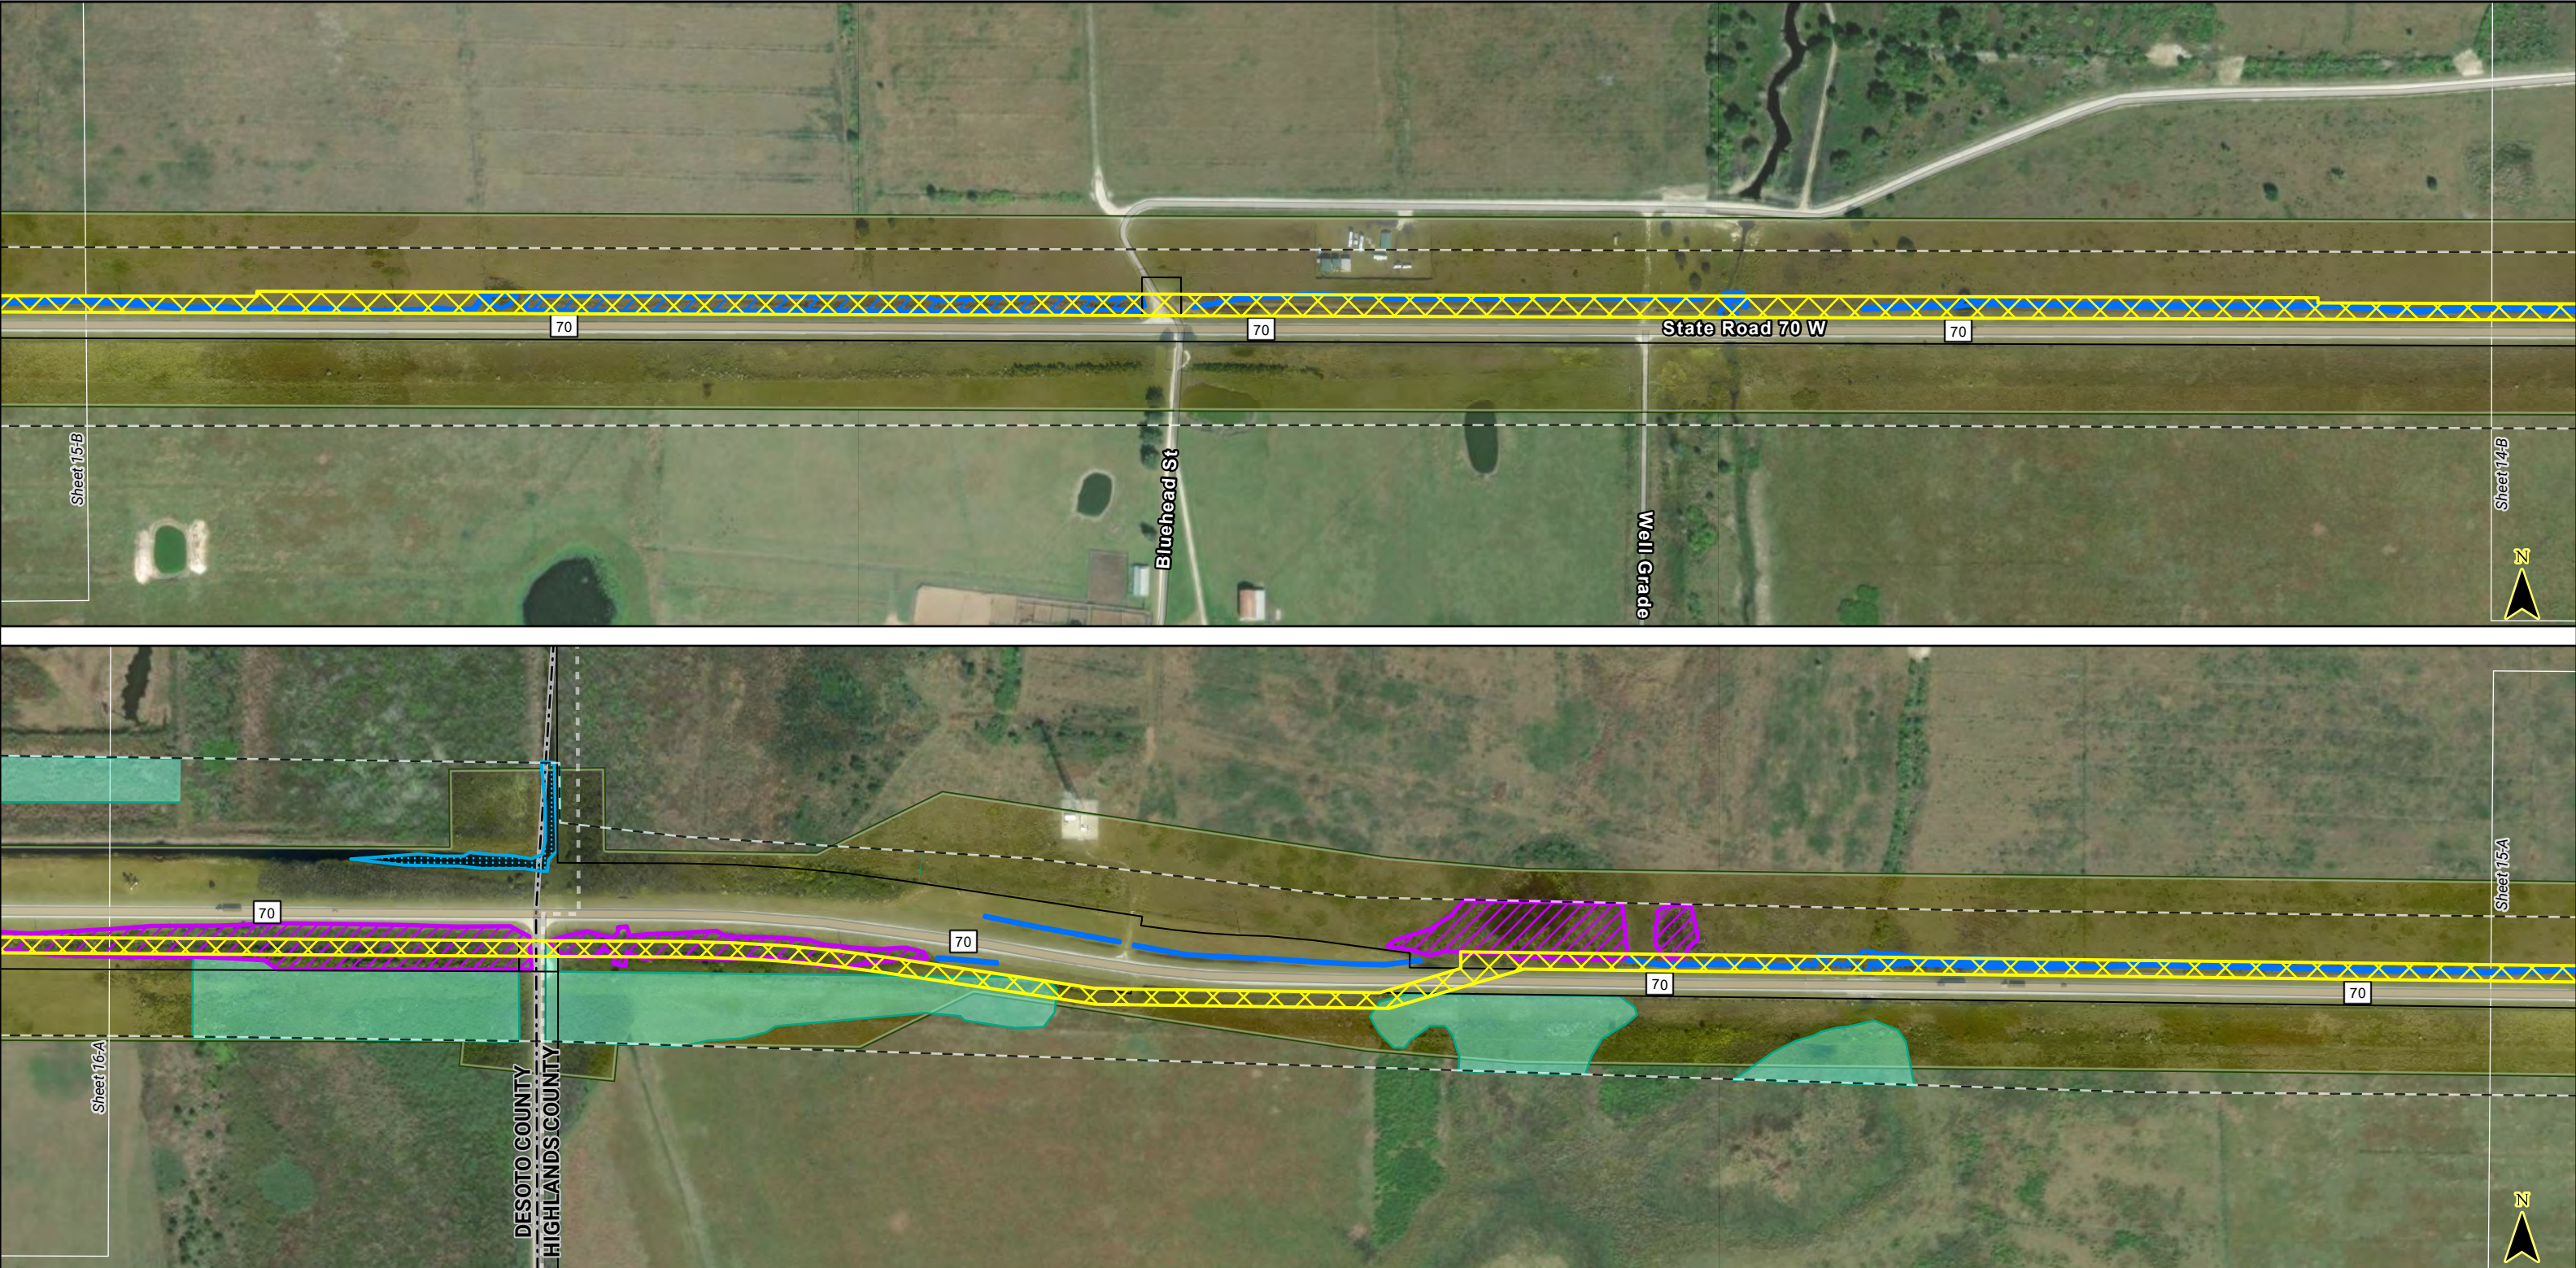


LEGEND		NOTES: * Aerial imagery within the corridor was collected by Pickett & Associates 6/2/2022, which is the reason for varying coloration of the aerial imagery. * No construction has occurred since the aerial imagery was collected. * NWI wetlands shown are from the National Wetland Inventory Database.	FLORIDA POWER & LIGHT COMPANY SEGMENT 3: WATERWAY-DORR FIELD TRANSMISSION LINE ROW SCALE: 1" = 400' DATE: 8/29/2023 IMAGERY SOURCES: PICKETT & ASSOCIATES, LLC (6/8/2022) FDOT (1/28/2021) 	SEGMENT 3: WATERWAY-DORR FIELD MAP SERIES	
 Existing Substation	 NWI Wetland			LINE NAME: SWEATT TO WHIDDEN 230KV	
 Road	 NWI Surface Water	LINE SEGMENT: WATERWAY-DORR FIELD			
 Proposed Transmission Line ROW	 Certified Corridor Sweatt-Whidden	COUNTY: HIGHLANDS			
SURVEYED WETLANDS	 Parcel Boundary	DESCRIPTION: SEGMENT 3: WATERWAY-DORR FIELD TRANSMISSION ROW - TA22-19			
 Surface Water	 Match Line	SHEET 15 OF 18			
 Wetland	 County Boundary				
 Aerially Interpreted Surface Water					

This product is for informational purposes only and may not have been prepared for legal, engineering, or surveying purposes. It does not represent an on-the-ground survey and represents only the approximate relative location of displayed information.

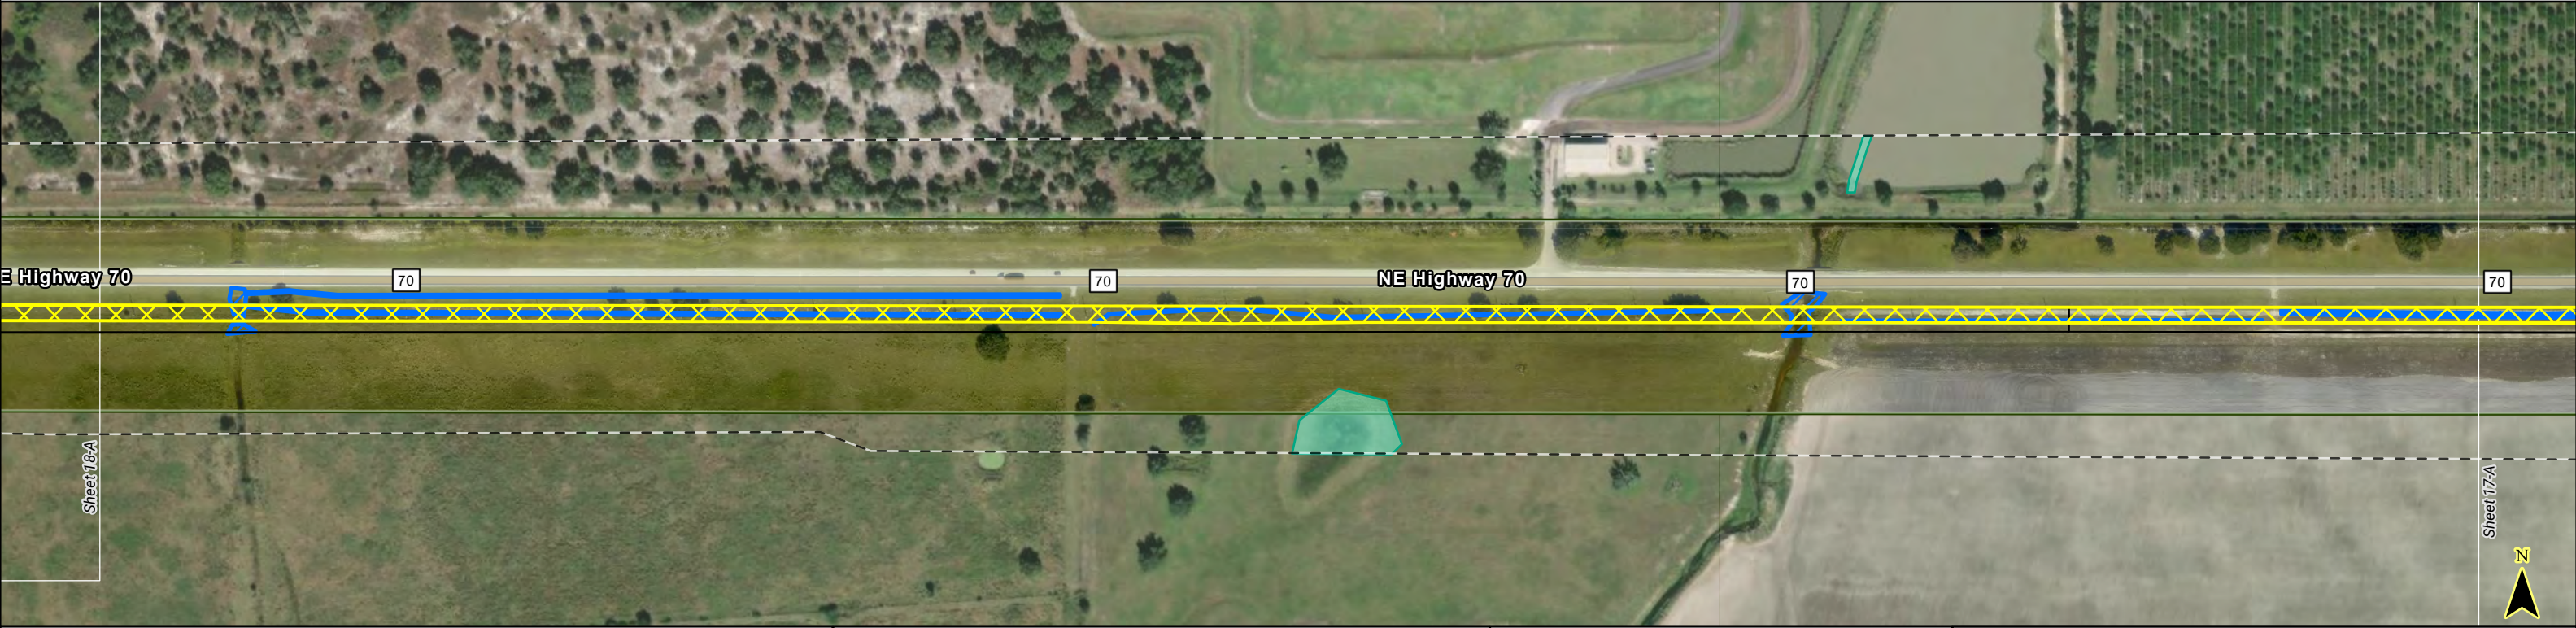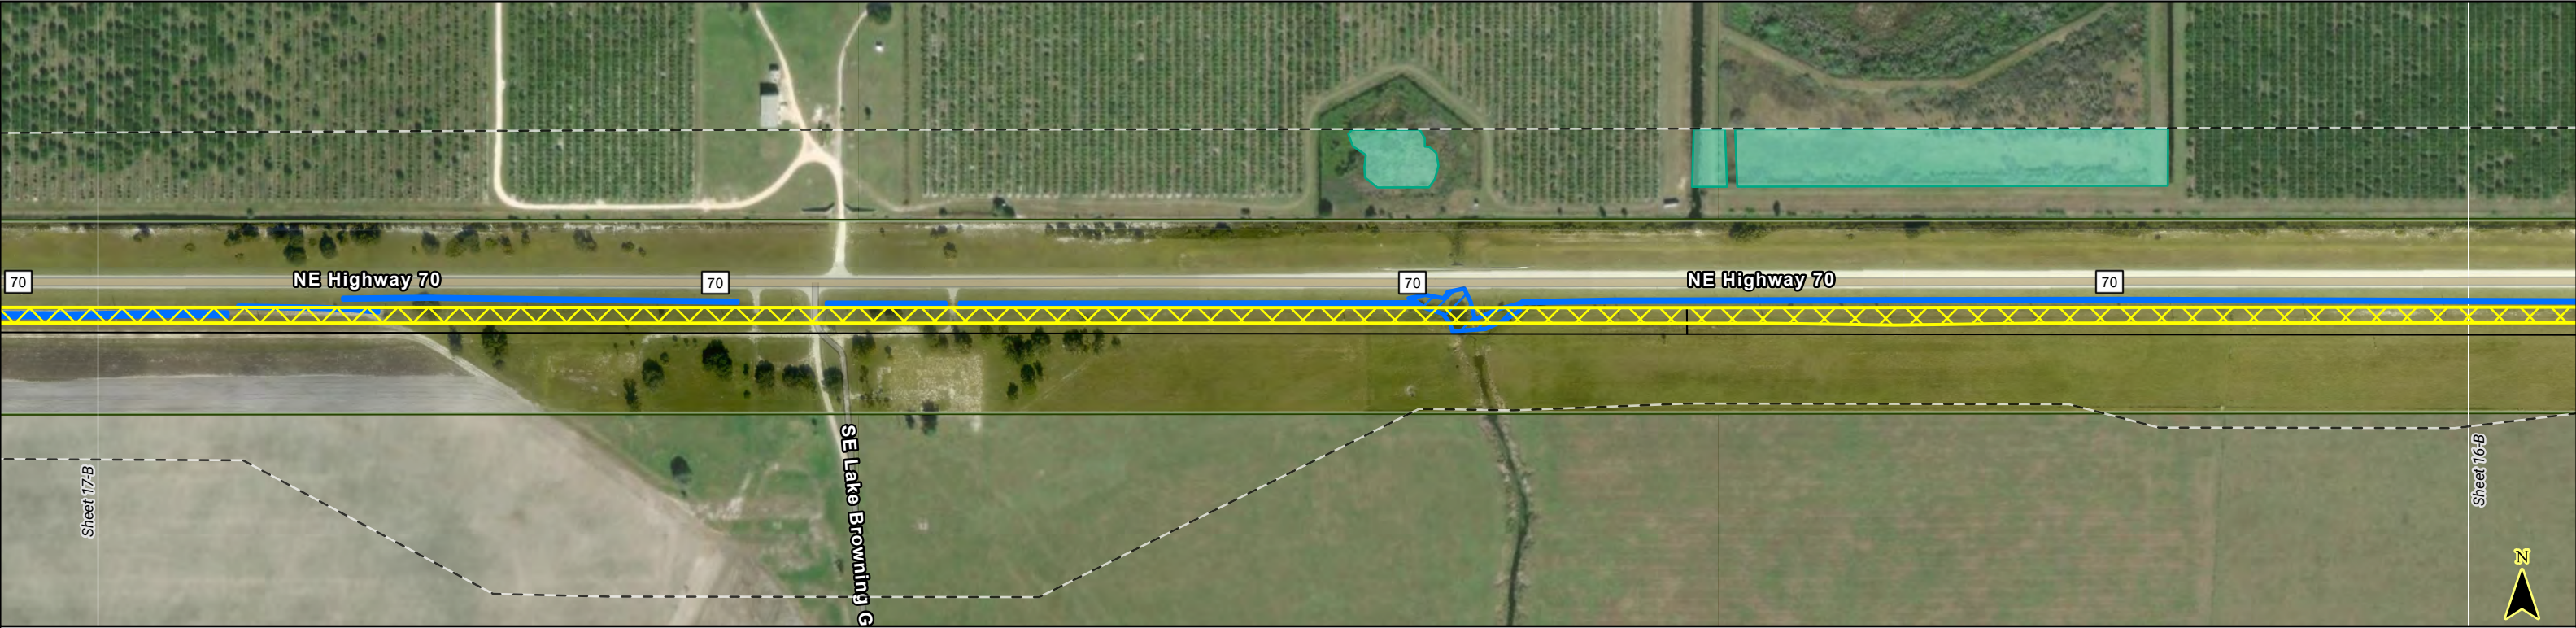

LEGEND		NOTES: * Aerial imagery within the corridor was collected by Pickett & Associates 6/2/2022, which is the reason for varying coloration of the aerial imagery. * No construction has occurred since the aerial imagery was collected. * NWI wetlands shown are from the National Wetland Inventory Database.	FLORIDA POWER & LIGHT COMPANY SEGMENT 3: WATERWAY-DORR FIELD TRANSMISSION LINE ROW SCALE: 1" = 400' DATE: 8/29/2023 IMAGERY SOURCES: PICKETT & ASSOCIATES, LLC (6/8/2022) FDOT (1/28/2021) 	SEGMENT 3: WATERWAY-DORR FIELD MAP SERIES	
 Existing Substation  Road  Proposed Transmission Line ROW SURVEYED WETLANDS  Surface Water  Wetland  Aerially Interpreted Surface Water	 NWI Wetland  NWI Surface Water  Certified Corridor Sweatt-Whidden  Parcel Boundary  Match Line  County Boundary			LINE NAME: SWEATT TO WHIDDEN 230KV LINE SEGMENT: WATERWAY-DORR FIELD COUNTY: DESOTO DESCRIPTION: SEGMENT 3: WATERWAY-DORR FIELD TRANSMISSION ROW - TA22-19 SHEET 17 OF 18	

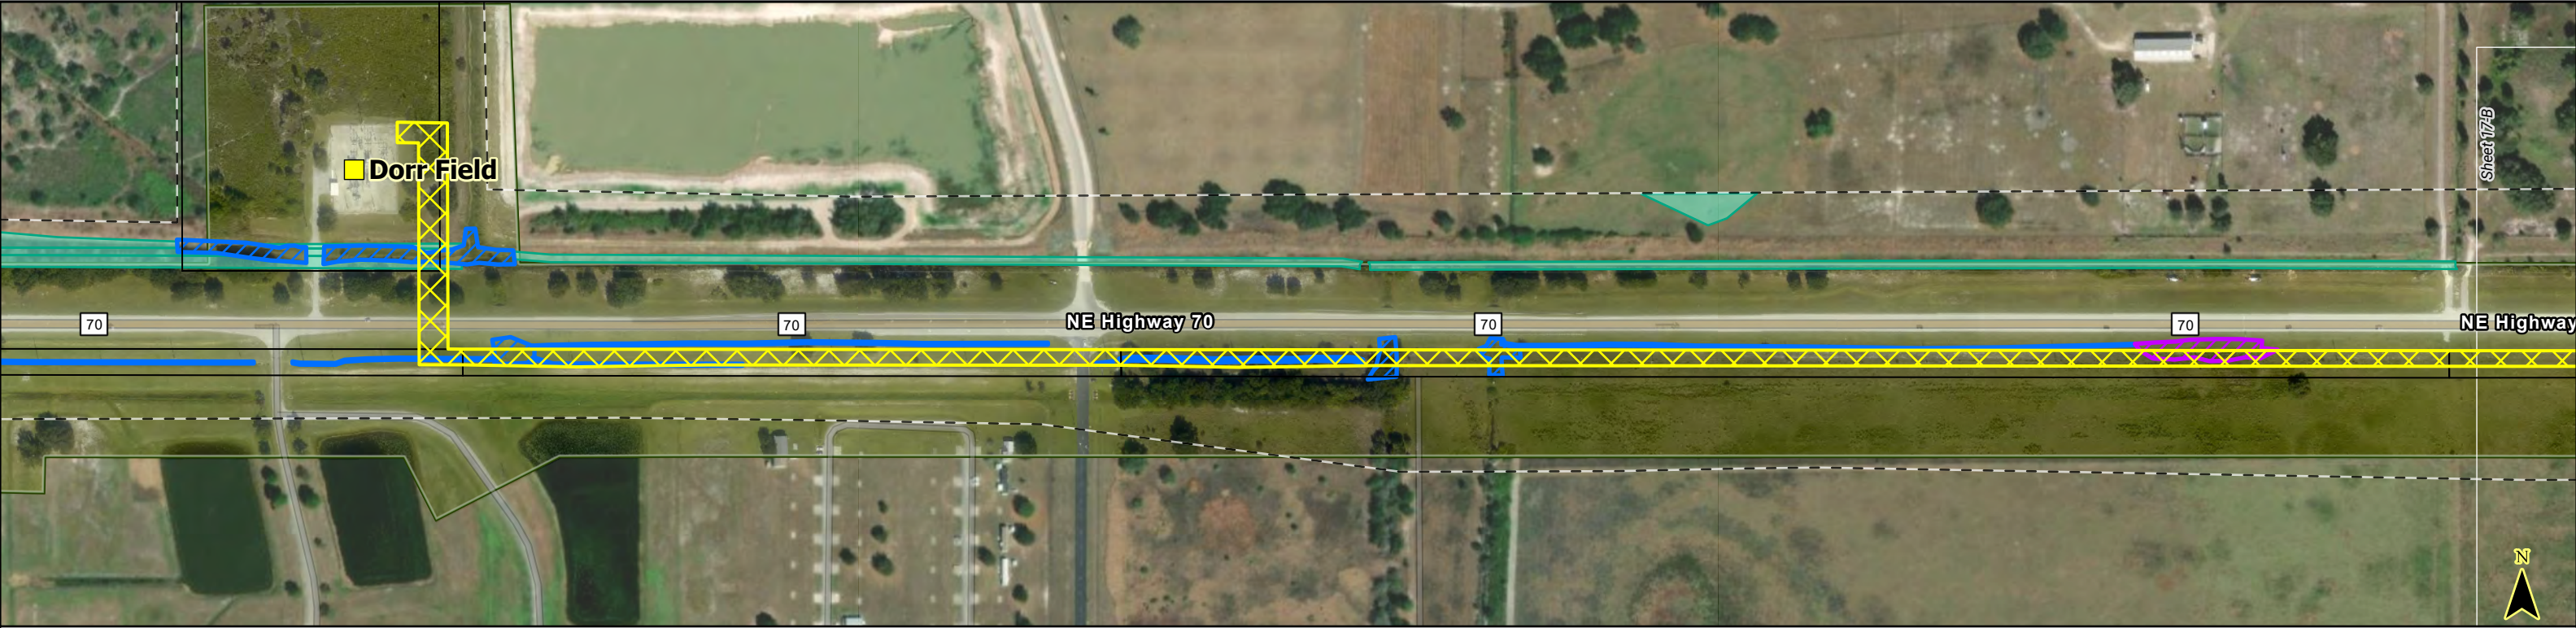

LEGEND		NOTES:	FLORIDA POWER & LIGHT COMPANY	SEGMENT 3: WATERWAY-DORR FIELD MAP SERIES	
 Existing Substation  Road  Proposed Transmission Line ROW SURVEYED WETLANDS  Surface Water  Wetland  Aerially Interpreted Surface Water  NWI Wetland  NWI Surface Water  Certified Corridor Sweatt-Whidden  Parcel Boundary  Match Line	<i>* Aerial imagery within the corridor was collected by Pickett & Associates 6/2/2022, which is the reason for varying coloration of the aerial imagery.</i> <i>* No construction has occurred since the aerial imagery was collected.</i> <i>* NWI wetlands shown are from the National Wetland Inventory Database.</i>	SEGMENT 3: WATERWAY-DORR FIELD TRANSMISSION LINE ROW SCALE: 1" = 400' DATE: 8/29/2023 IMAGERY SOURCES: PICKETT & ASSOCIATES, LLC (6/8/2022) FDOT (1/28/2021) 	LINE NAME: SWEATT TO WHIDDEN 230KV LINE SEGMENT: WATERWAY-DORR FIELD COUNTY: DESOTO DESCRIPTION: SEGMENT 3: WATERWAY-DORR FIELD TRANSMISSION ROW - TA22-19 SHEET 18 OF 18		