
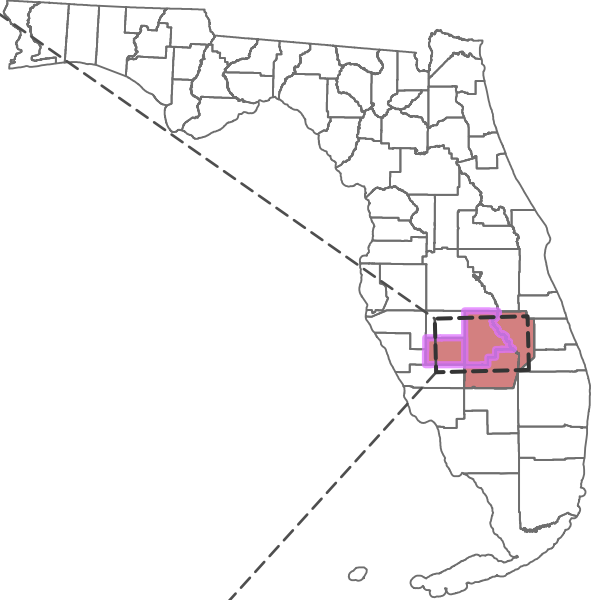


SWEATT TO WHIDDEN 230KV TRANSMISSION LINE - TA22-19
SEGMENT MAP
SEGMENT 3: WATERWAY - DORR FIELD

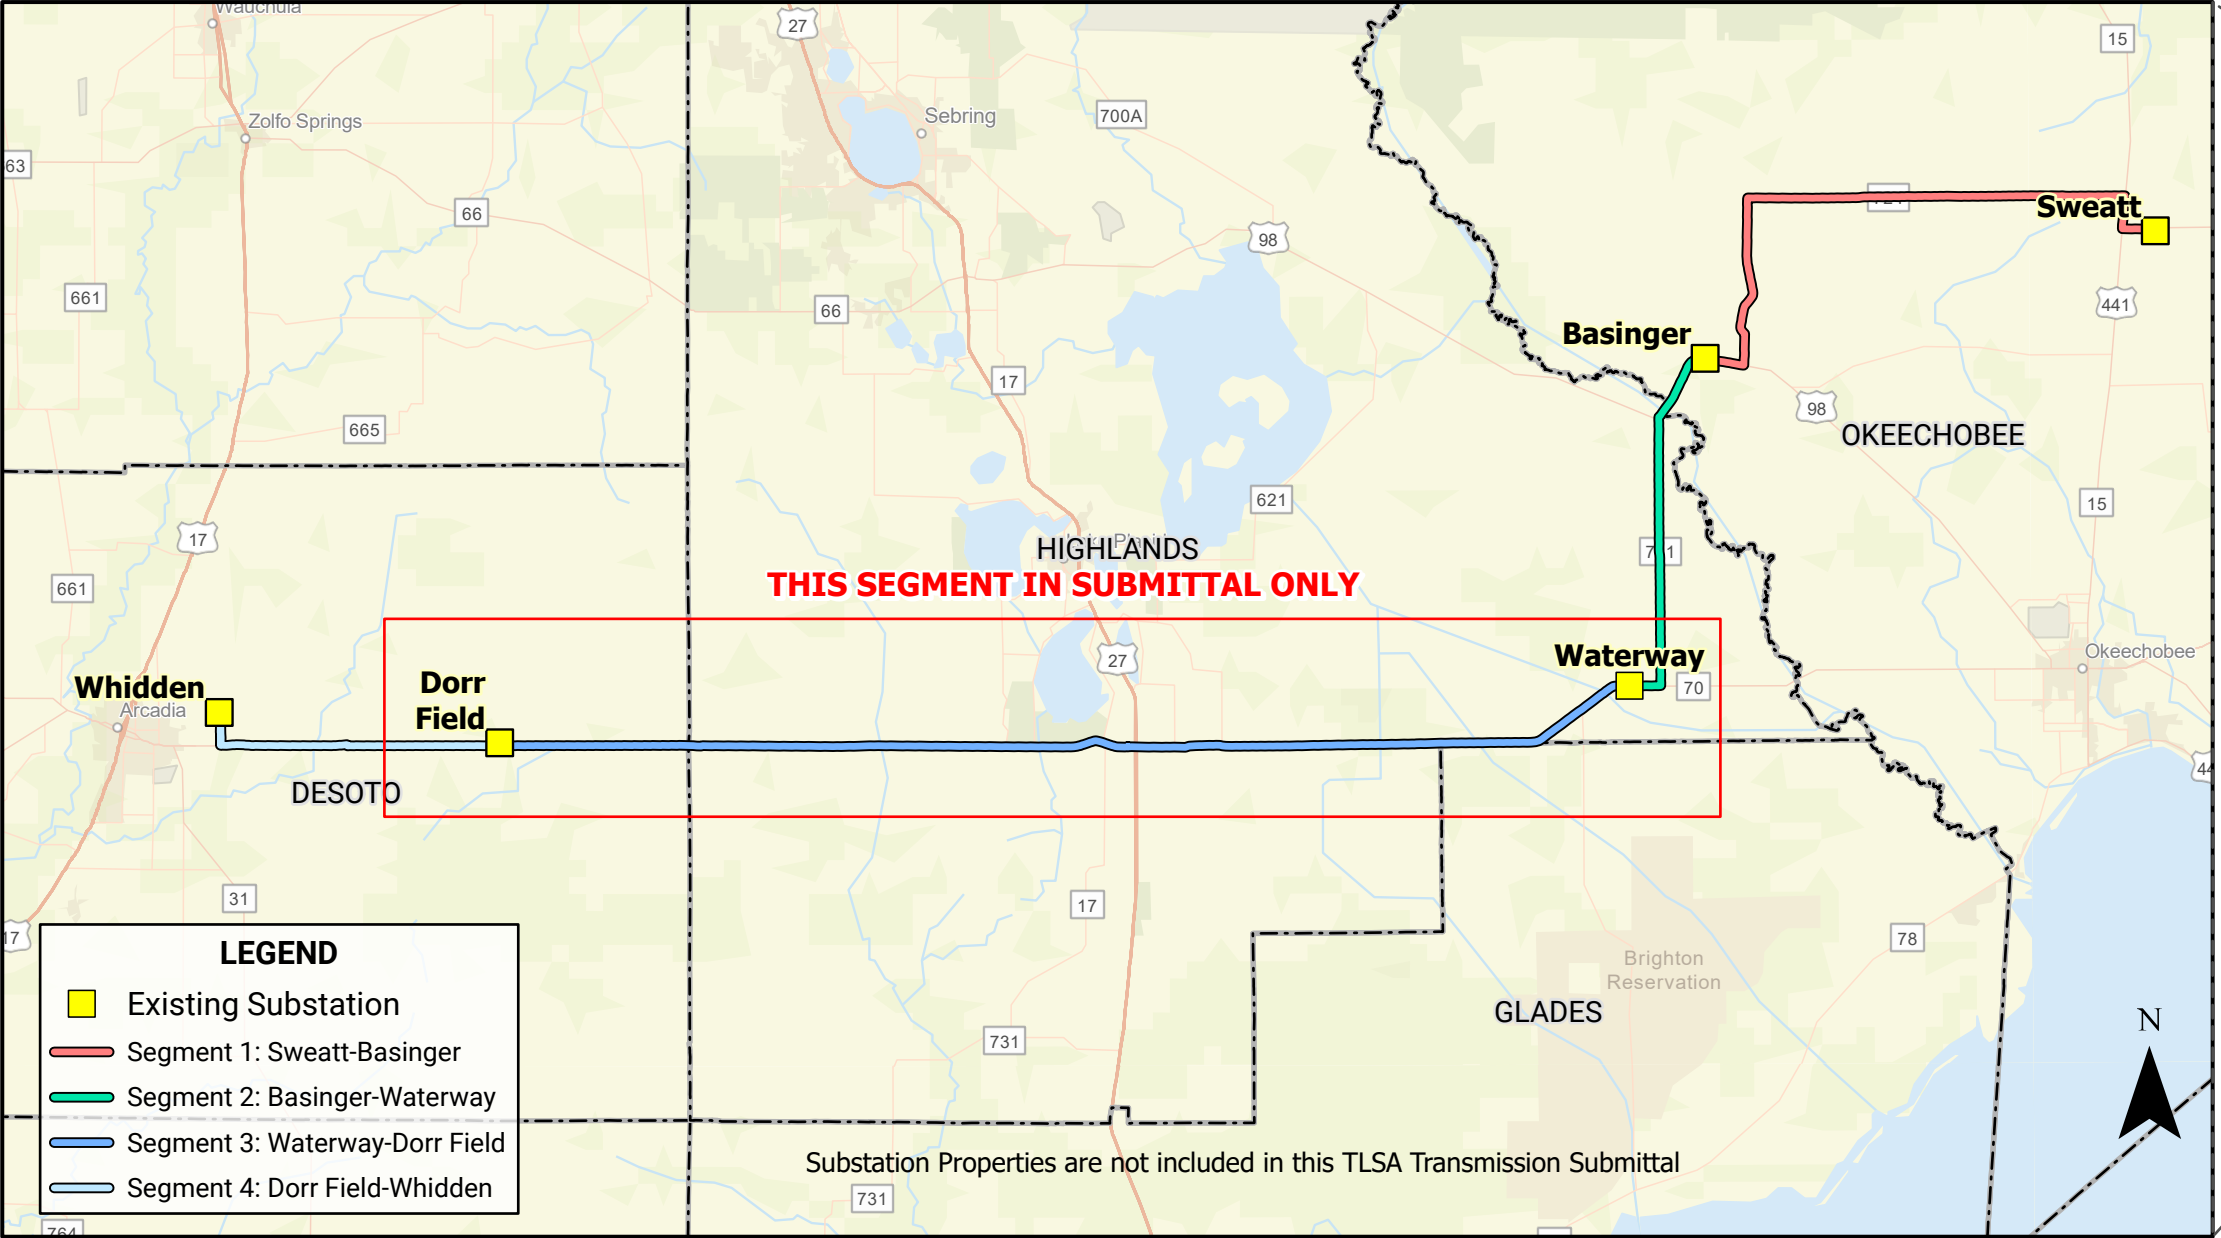

PROJECT LOCATION

GLADES COUNTY
OKEECHOBEE COUNTY
DESOTO COUNTY
HIGHLANDS COUNTY

LEGEND

- Existing Substation
- Segment 1: Sweatt-Basinger
- Segment 2: Basinger-Waterway
- Segment 3: Waterway-Dorr Field
- Segment 4: Dorr Field-Whidden

Substation Properties are not included in this TLSA Transmission Submittal

FLORIDA POWER & LIGHT COMPANY		
NOT TO SCALE DATE: 9/1/2023		SEGMENT 3: WATERWAY - DORR FIELD COVER SHEET