




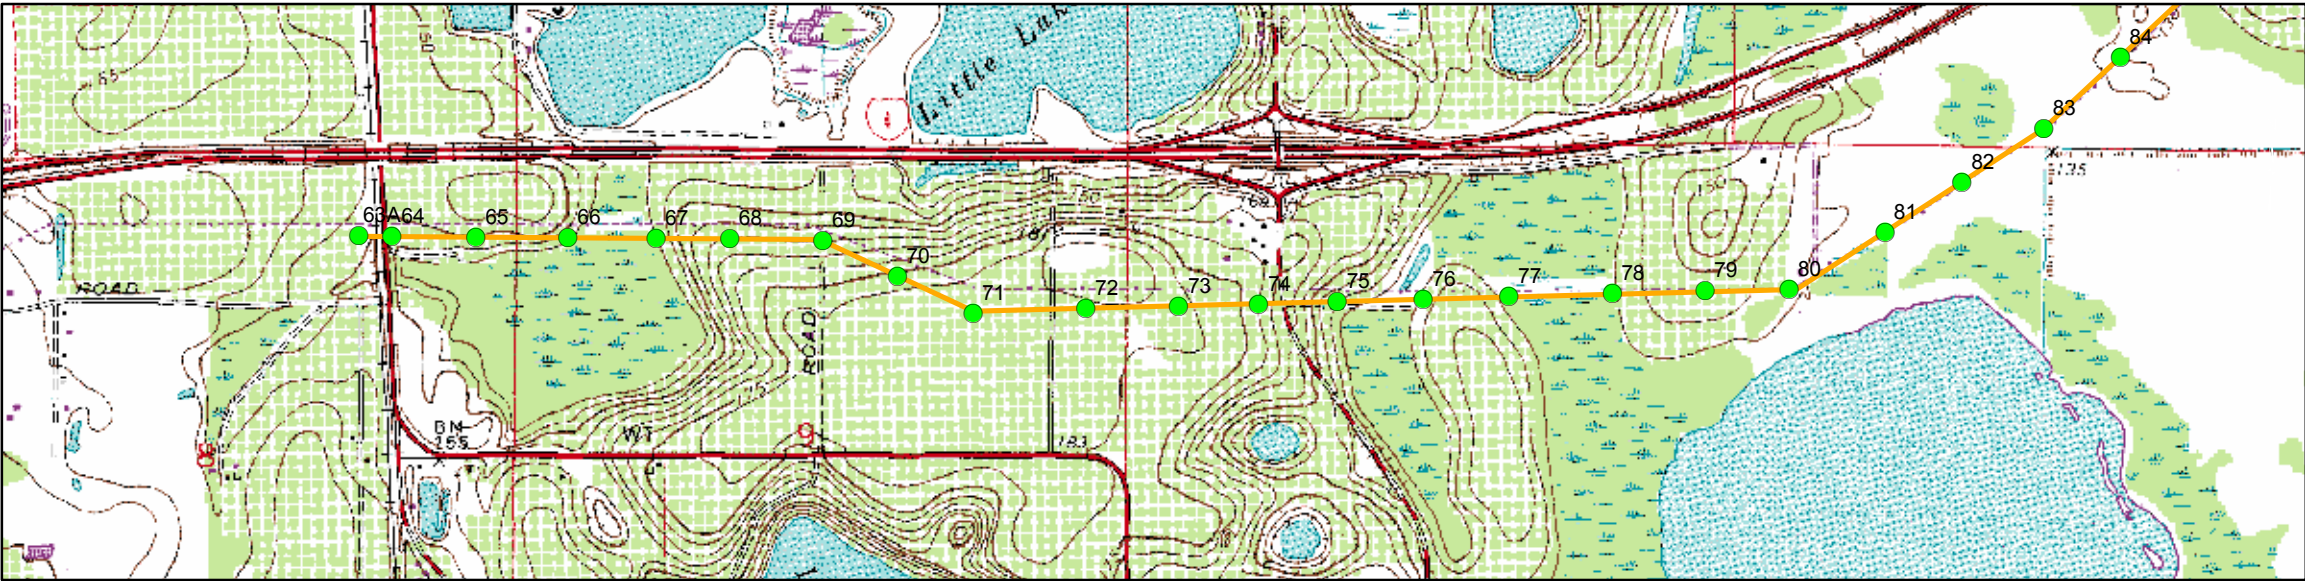

Sheet 1

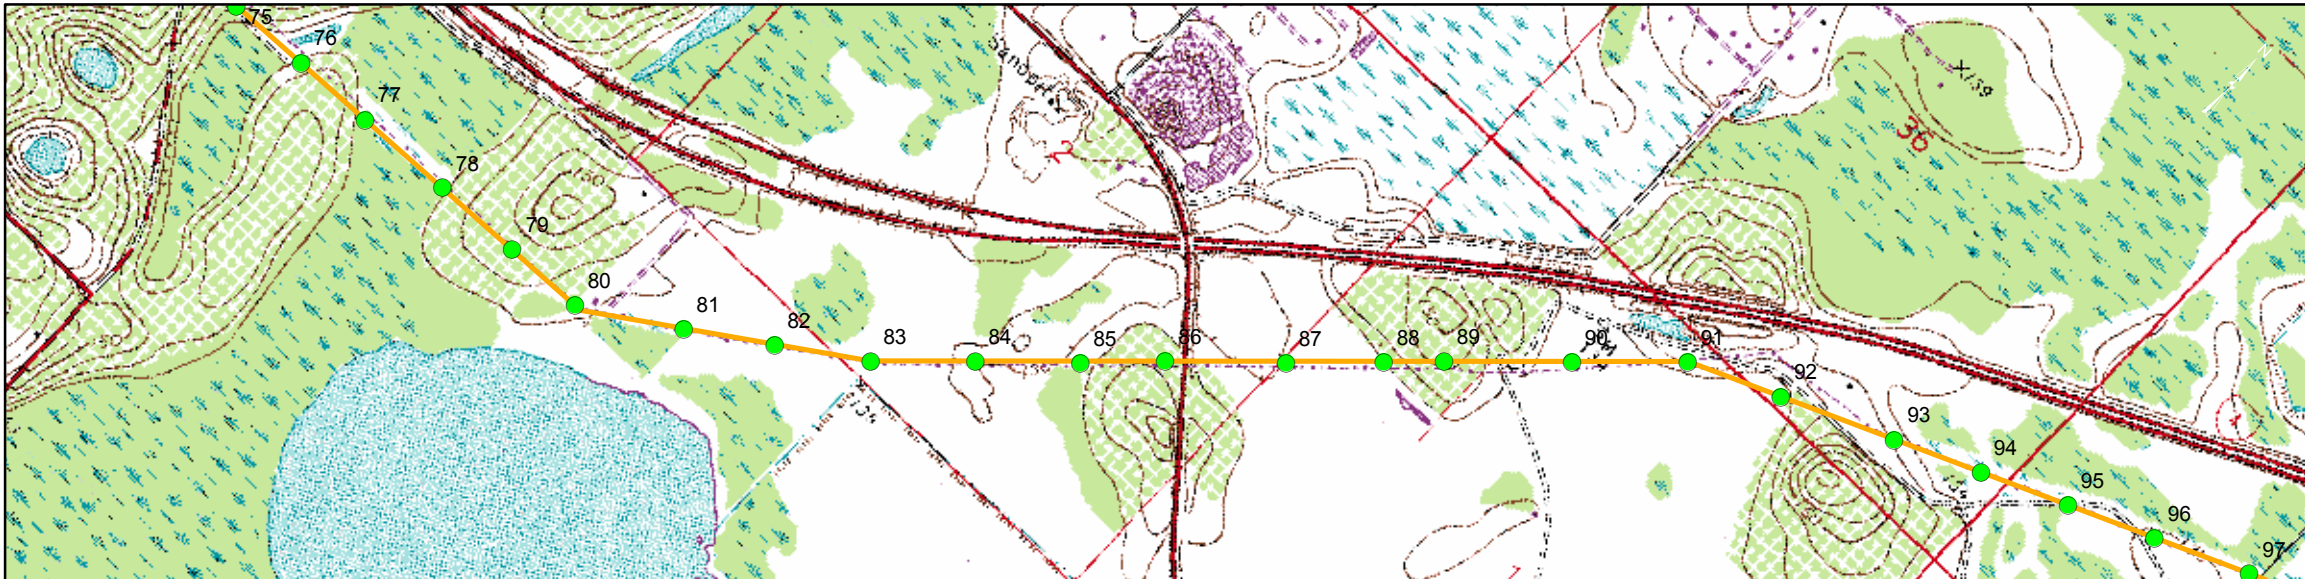


Sheet 2

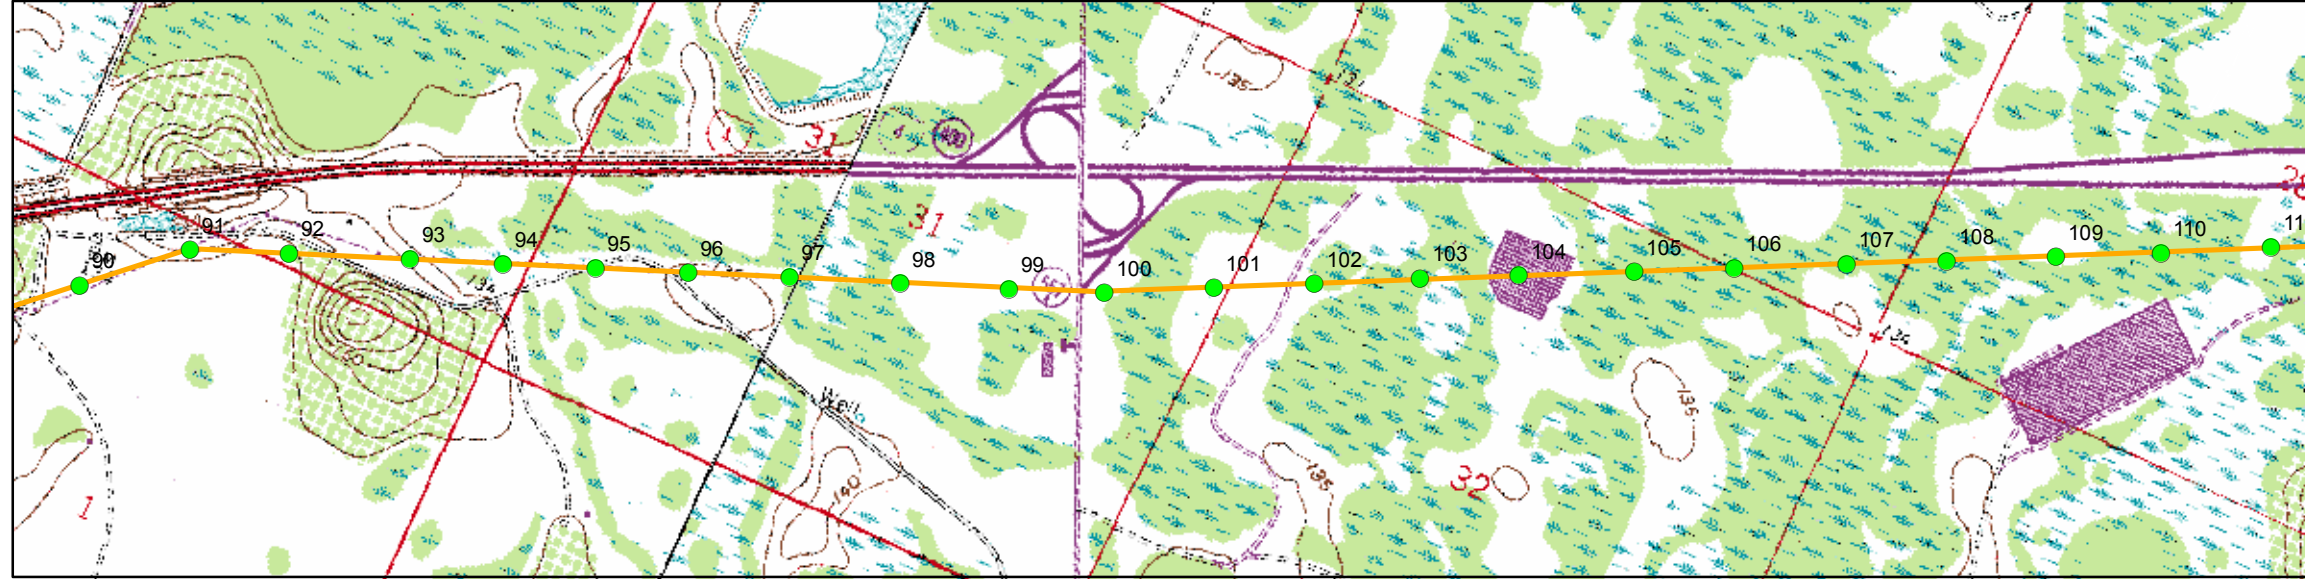

Sheet 3

LEGEND

- Transmission Line Structure
- Transmission Line (approx location)

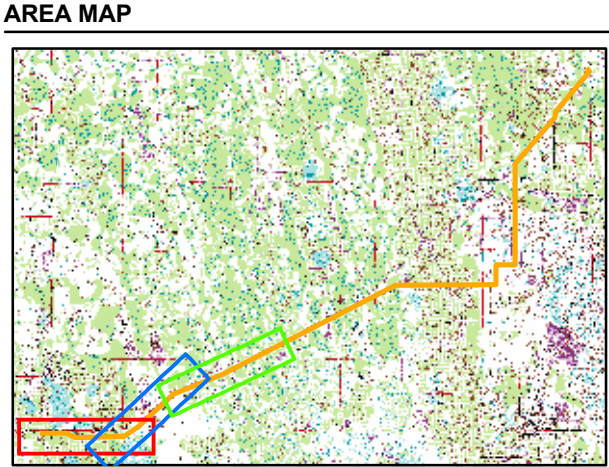

REFERENCE

USGS TOPOGRAPHIC MAP

2,000 0 2,000 Feet

PROJECT


ORLAND UTILITIES COMMISSION
230-kV TRANSMISSION LINE

TITLE


Lake Agnes - Osceola 230-kV Transmission
Line Right-of-Way USGS Quadrangle Maps

Goldier Associates
Gainesville, Florida


PROJECT No. 063-7654		SCALE AS SHOWN	REV. 0
DESIGN	AB 20 Dec. 2006	FIGURE 2 SHEET 1 OF 3	
GIS	AB 20 Dec. 2006		
CHECK	KB 20 Dec. 2006		
REVIEW	KK 20 Dec. 2006		

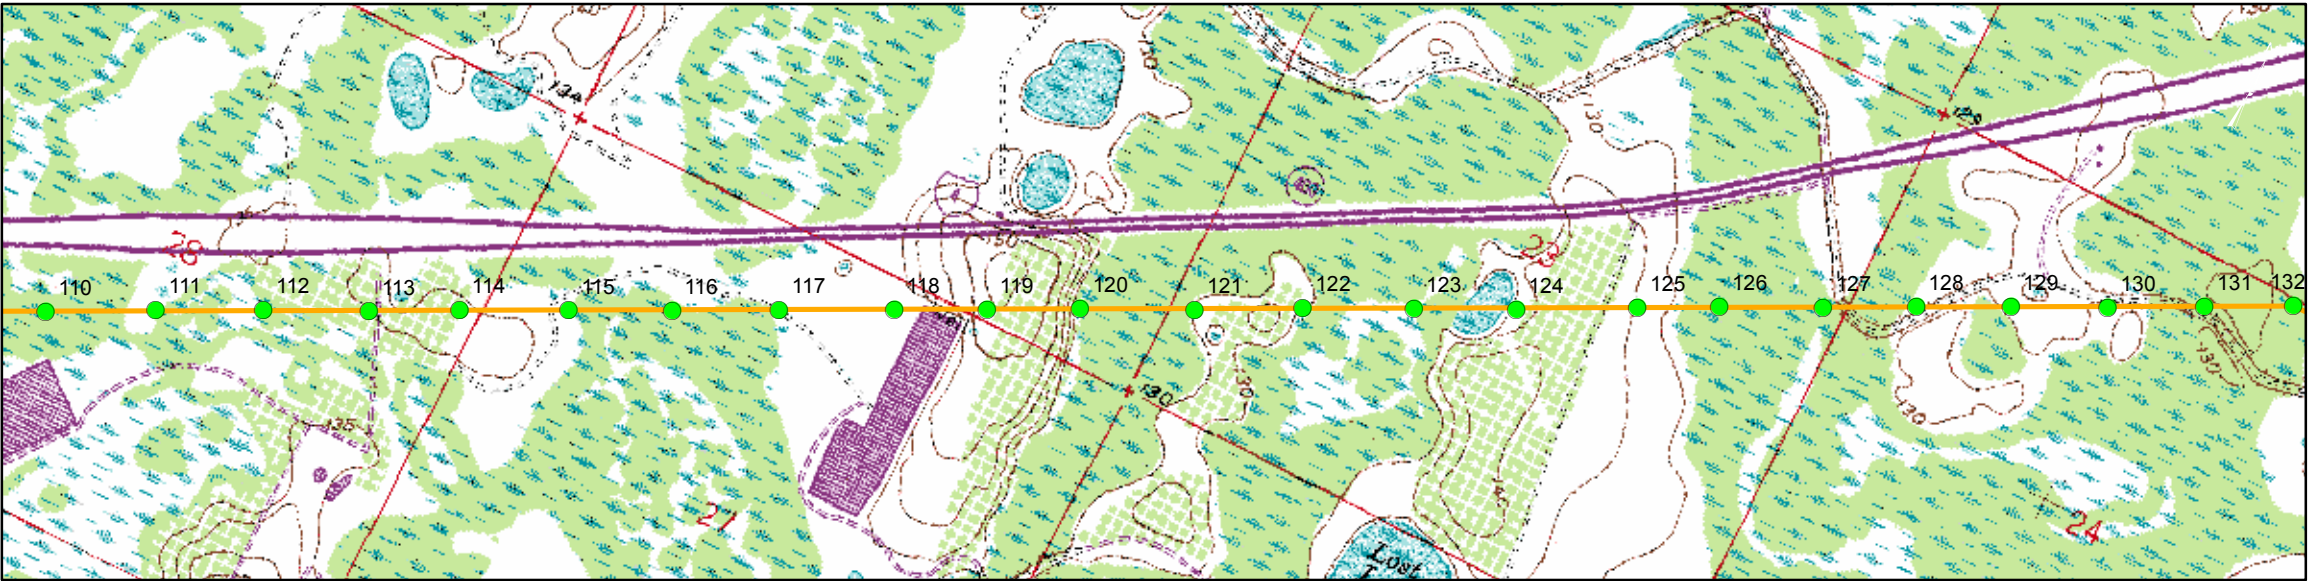

Sheet 4

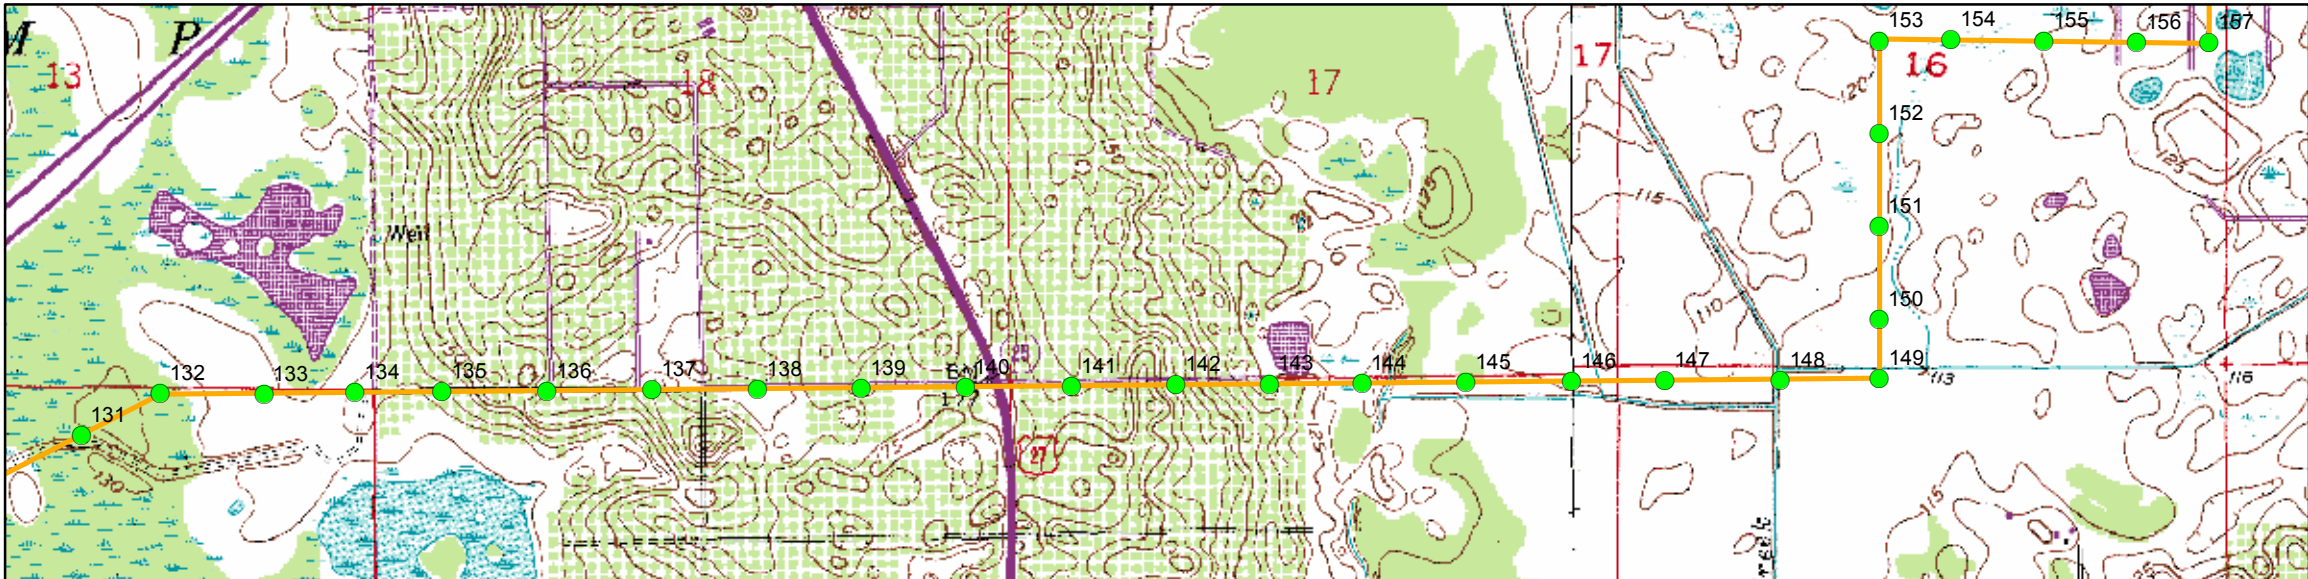

Sheet 5

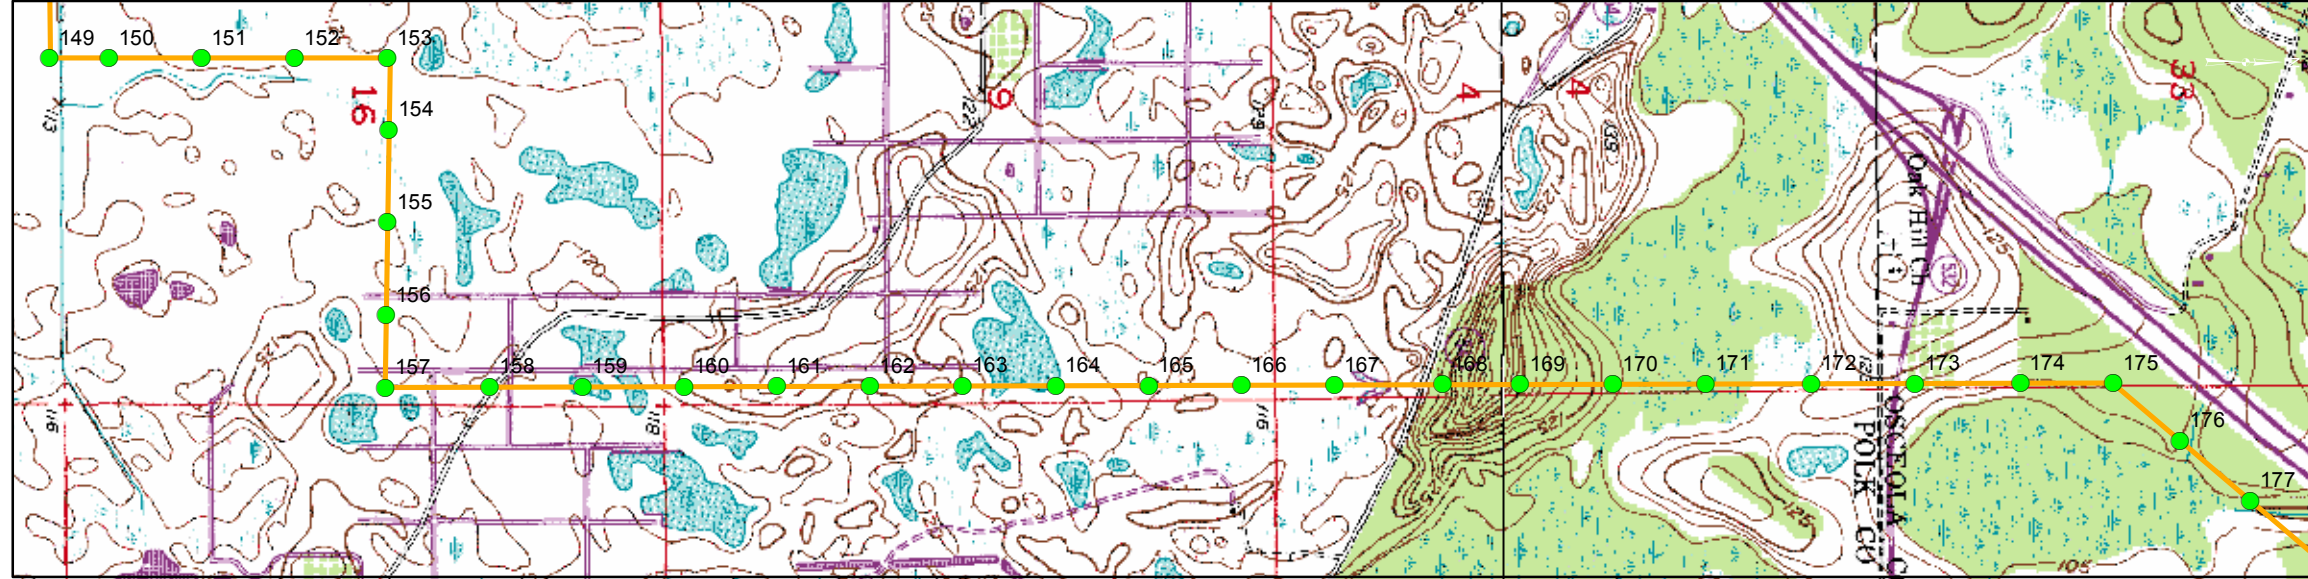


Sheet 6

LEGEND


- Transmission Line Structure
- Transmission Line (approx location)

AREA MAP

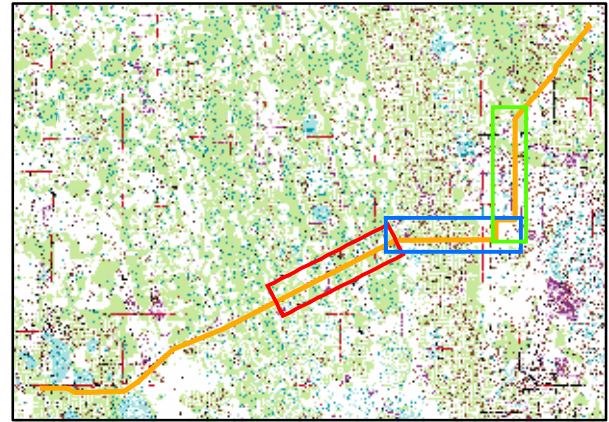

REFERENCE


USGS TOPOGRAPHIC MAP

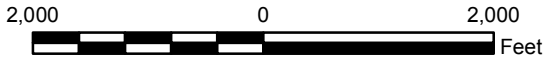

PROJECT	ORLAND UTILITIES COMMISSION 230-kV TRANSMISSION LINE			
TITLE	Lake Agnes - Osceola 230-kV Transmission Line Right-of-Way USGS Quadrangle Maps			
 Golder Associates Gainesville, Florida	PROJECT No. 063-7654		SCALE AS SHOWN	REV. 0
	DESIGN	AB	20 Dec. 2006	FIGURE 2 SHEET 2 OF 3
	GIS	AB	20 Dec. 2006	
	CHECK	KB	20 Dec. 2006	
	REVIEW	KK	20 Dec. 2006	


LEGEND

- Transmission Line Structure
- Transmission Line (approx location)

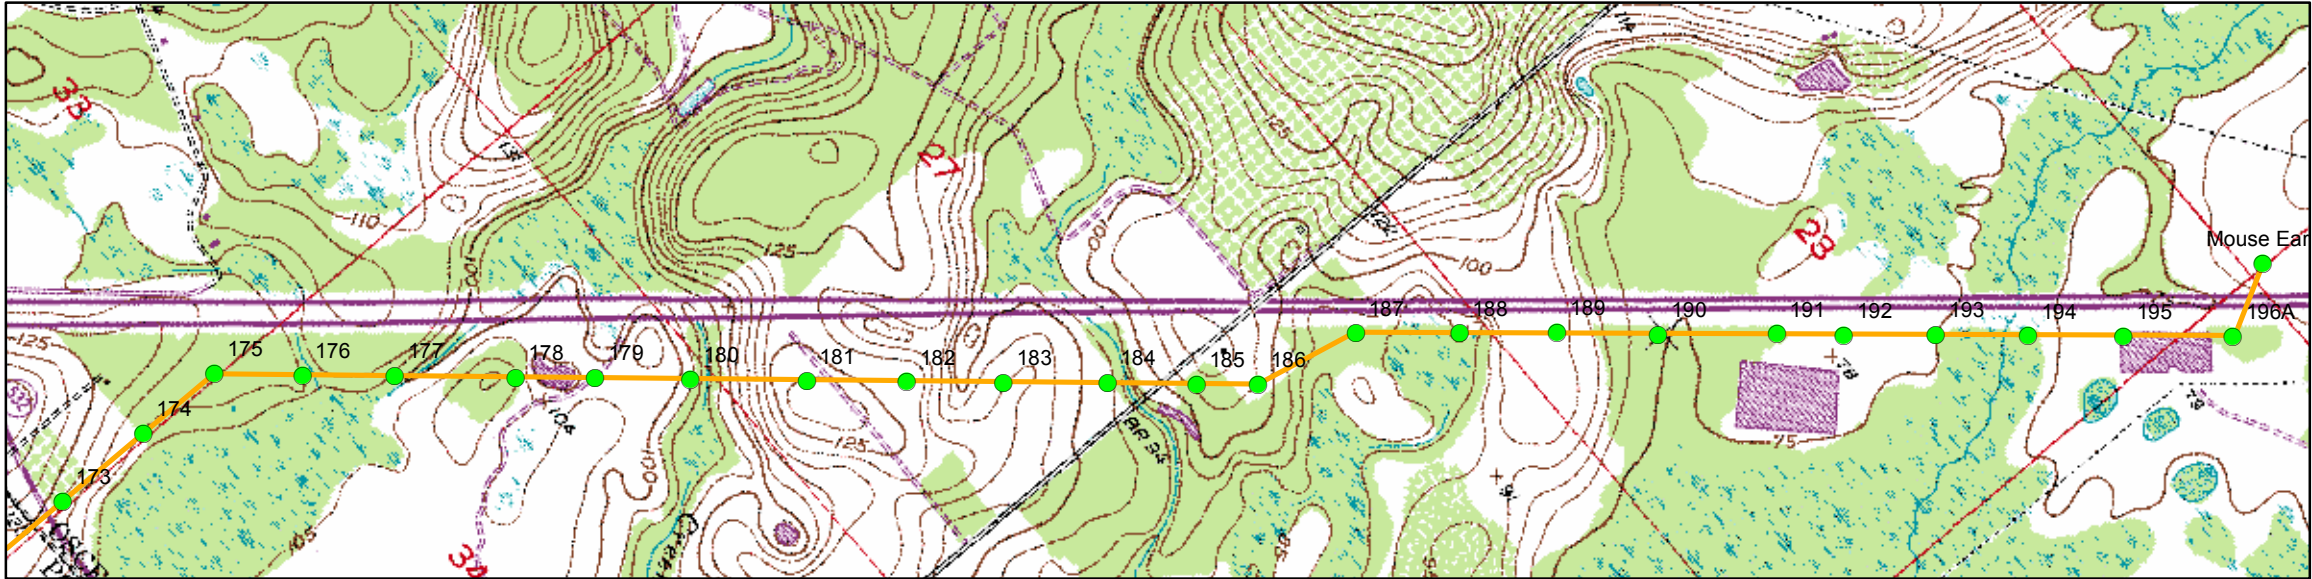


Sheet 7

AREA MAP

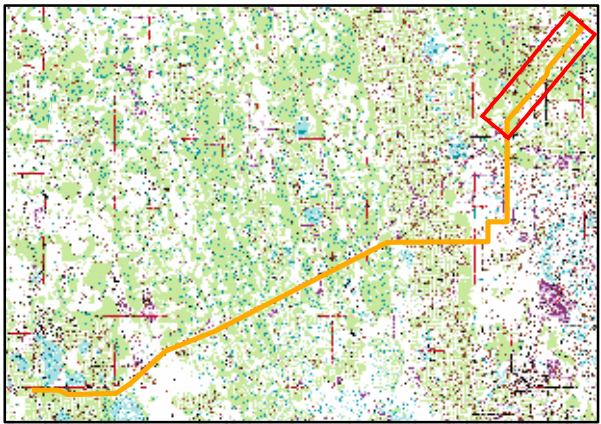

REFERENCE

USGS TOPOGRAPHIC MAP

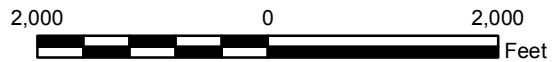

PROJECT	ORLAND UTILITIES COMMISSION 230-kV TRANSMISSION LINE			
TITLE	Lake Agnes - Osceola 230-kV Transmission Line Right-of-Way USGS Quadrangle Maps			
	PROJECT No. 063-7654			SCALE AS SHOWN
	DESIGN	AB	20 Dec. 2006	REV. 0
	GIS	AB	20 Dec. 2006	
	CHECK	KB	20 Dec. 2006	
	REVIEW	KK	20 Dec. 2006	
FIGURE 2 SHEET 3 OF 3				