


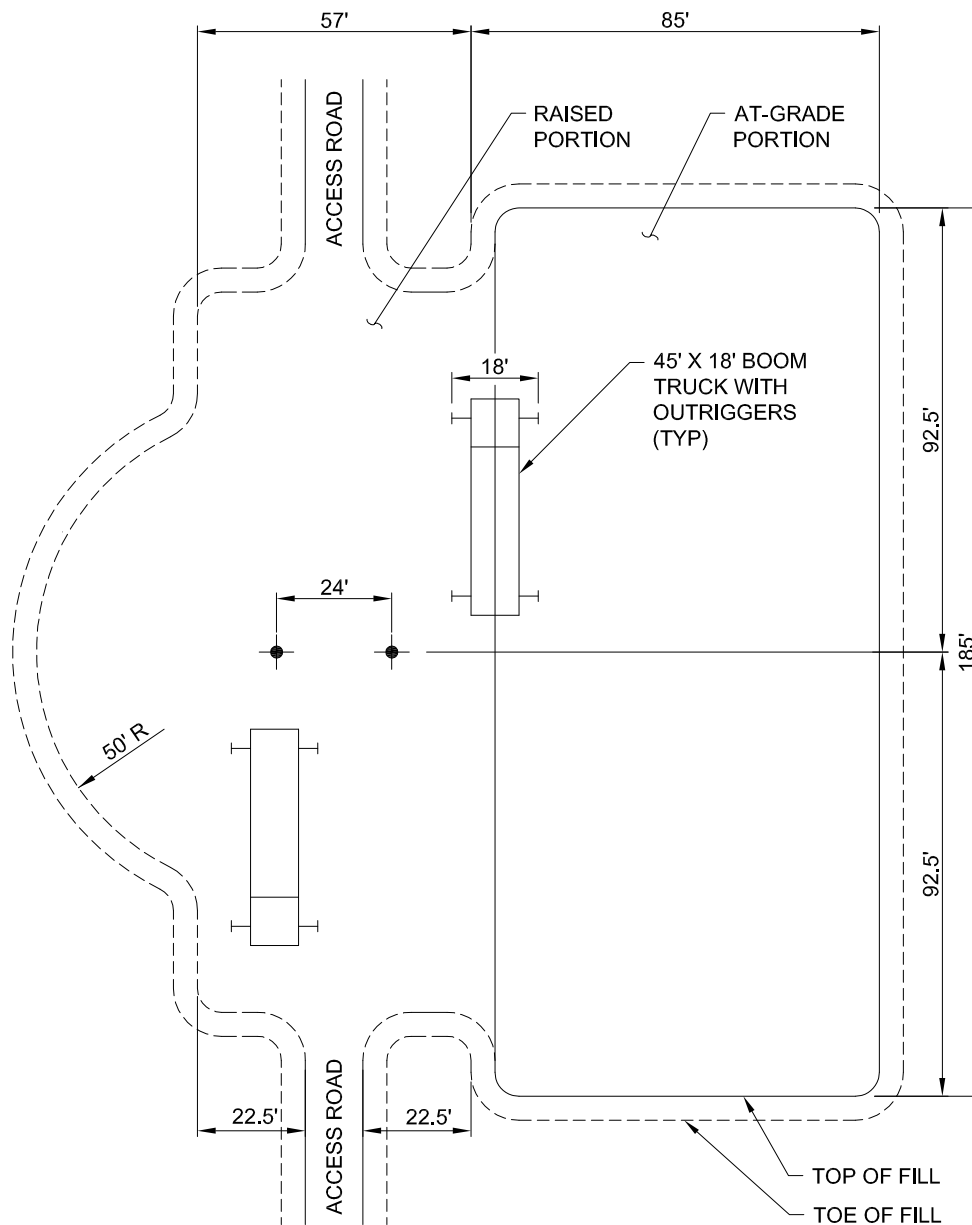

NOTES:

1. A SILT FENCE SHALL BE INSTALLED AROUND ALL AREAS OF CONSTRUCTION.
2. TOP SURFACE AT PAD SHALL BE LEVEL AND SHALL BE SEEDED AND MULCHED.
3. SIDE SLOPES OF ROAD SHALL BE 2 TO 1 AND SHALL BE SODDED.
4. SEE DRAWINGS CP-1001 (STR. 40), CP-1002 (STR. 47) & CP-1003 (STR. 48) FOR COMPENSATION DETAILS.

				BLACK & VEATCH ORLANDO, FLORIDA	ORLANDO UTILITIES COMMISSION ORLANDO FLORIDA		OUC The Reliable One	PROJECT 145796	DRAWING NUMBER FIGURE 10
0		INITIAL ISSUE		ENGINEER JLB	DRAWN JBN	PROPOSED ACCESS PAD 4			SCALE 1"= 40'
NO	DATE	REVISIONS AND RECORD OF ISSUE	BY	CHK	APP				
				CHECKED RM	DATE 4/22/11				SHEET NO. 1