


NOTES:

1. A SILT FENCE SHALL BE INSTALLED AROUND ALL AREAS OF CONSTRUCTION.
2. TOP SURFACE OF ROAD SHALL BE SEEDED AND MULCHED.
3. SIDE SLOPES OF ROAD SHALL BE 2 TO 1 AND SHALL BE SODDED.
4. SEE TABLE 2, FOR FILL DEPTH AT SPECIFIC RAISED ACCESS ROAD SEGMENTS.

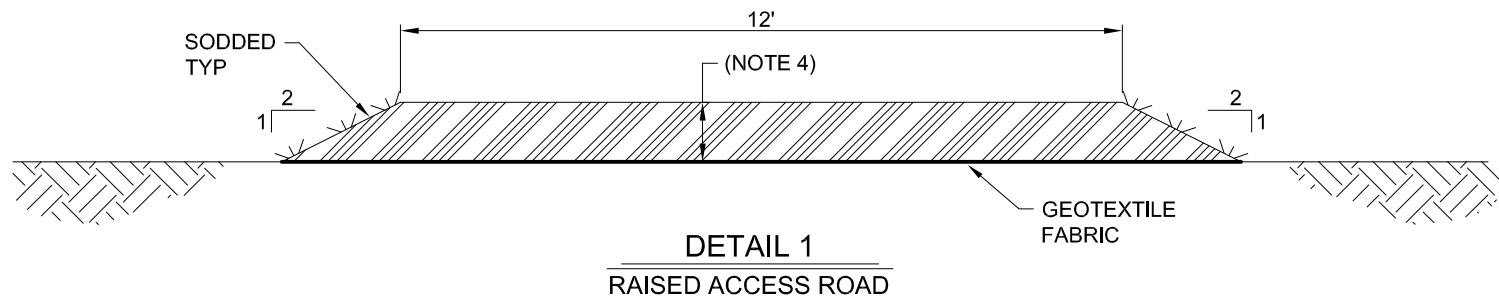

LEGEND:



PROPOSED ROAD
IMPROVEMENT

				BLACK & VEATCH ORLANDO, FLORIDA		ORLANDO UTILITIES COMMISSION ORLANDO FLORIDA		PROJECT 145796	DRAWING NUMBER FIGURE 4	
0		INITIAL ISSUE		ENGINEER JLB	DRAWN JBN	RAISED ACCESS ROAD			SCALE NONE	SHEET NO. 1
NO	DATE	REVISIONS AND RECORD OF ISSUE	BY	CHK	APP					
				CHECKED RM	DATE 4/22/11					