
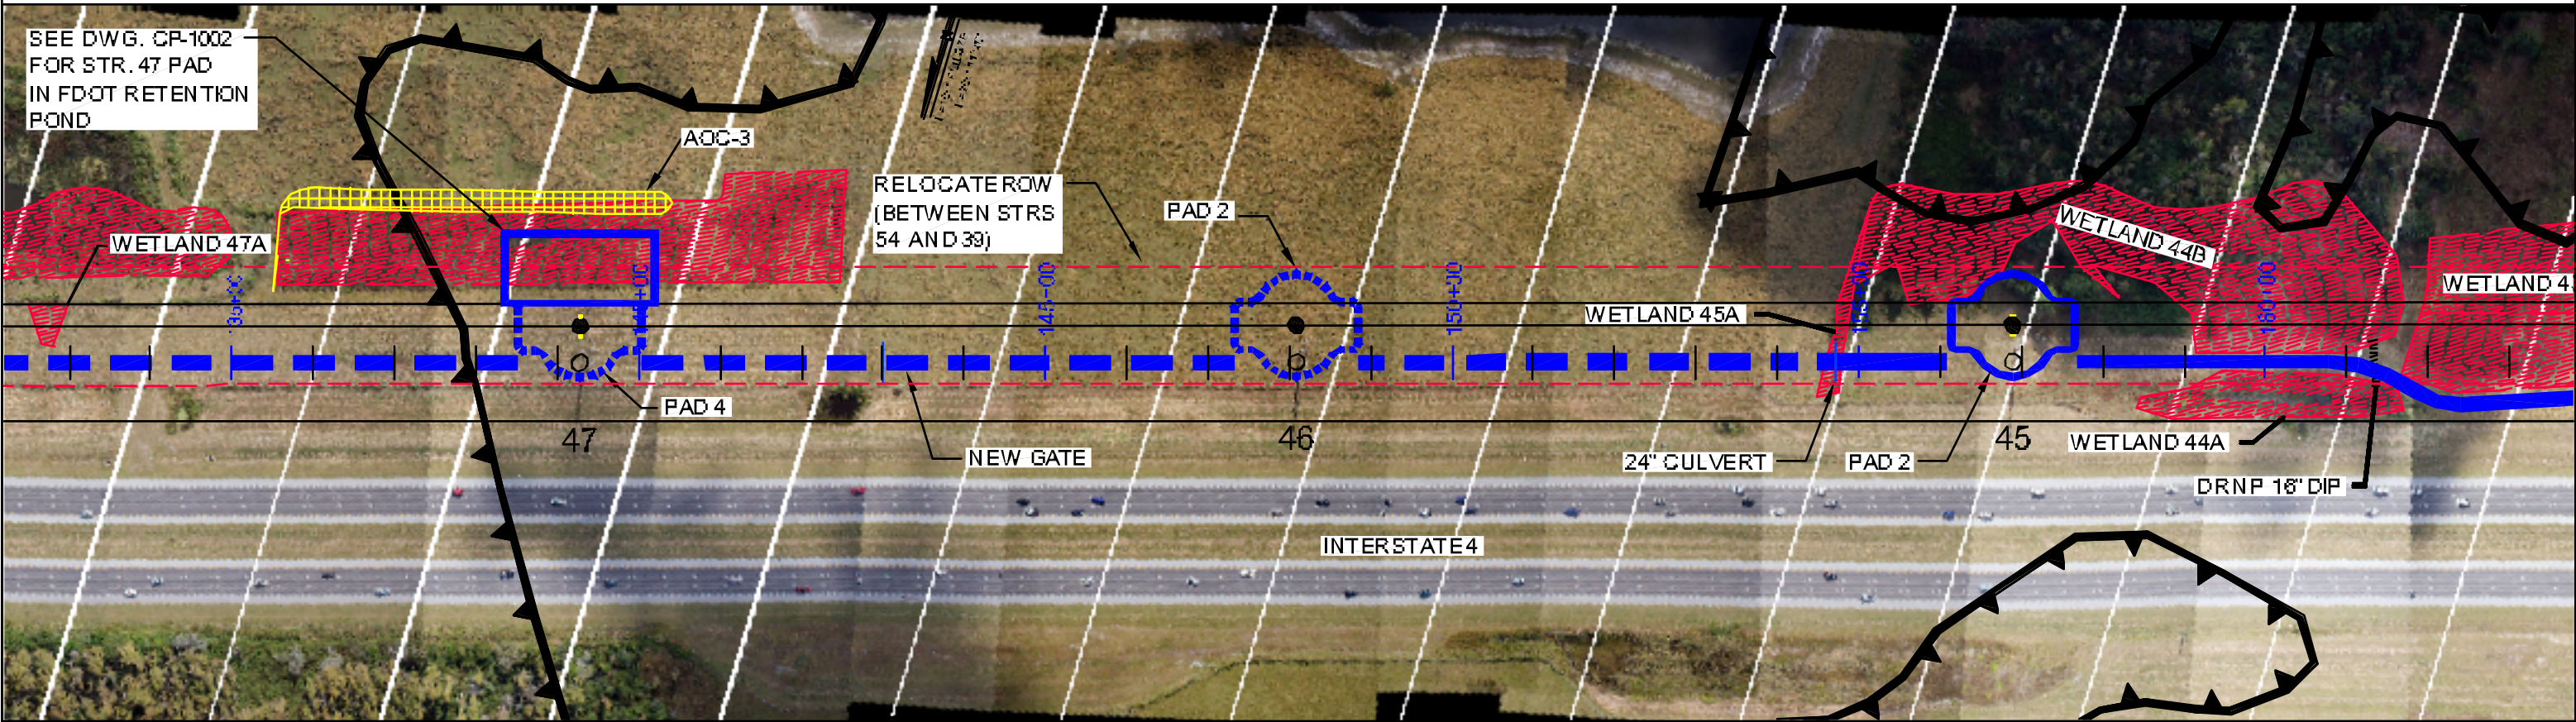


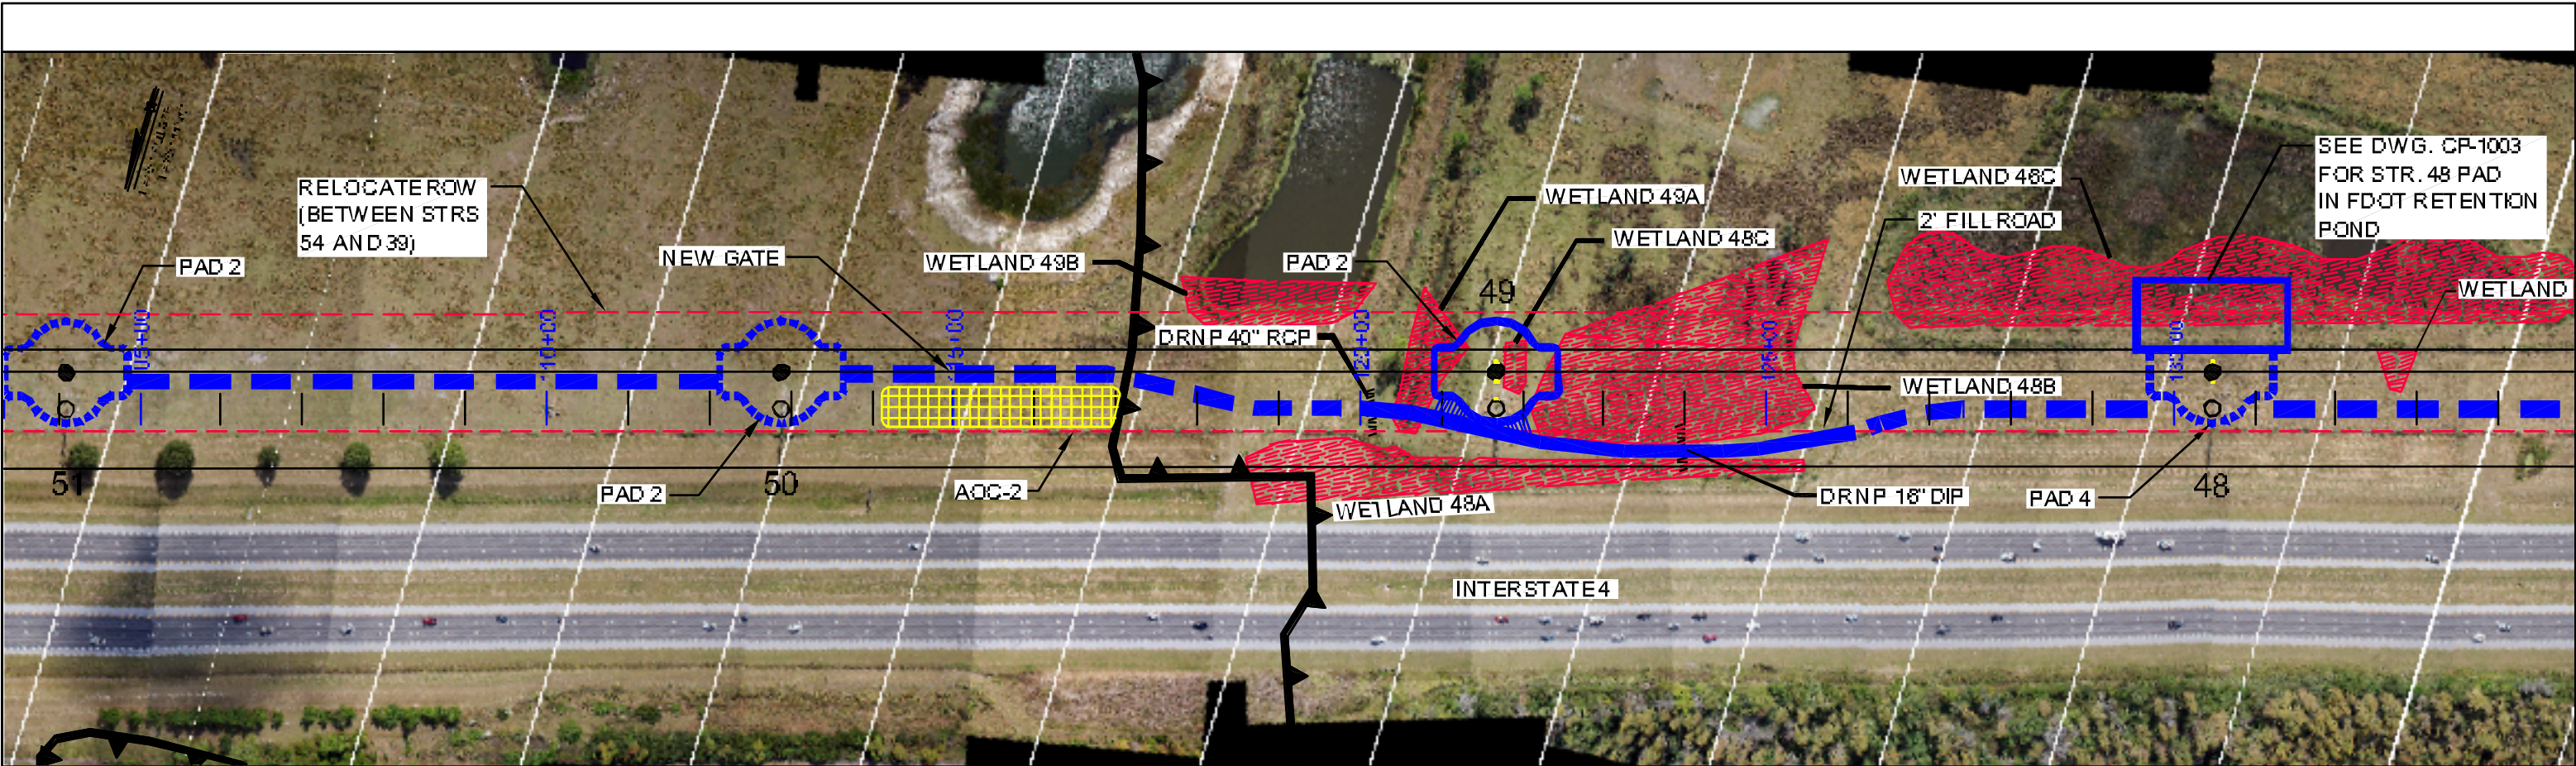

						WORK ORDER NUMBER:			ENGINEER OF RECORD Black & Veatch CAB132 201 S. Orange Avenue Suite 500 Orlando, Florida 32801		 BLACK & VEATCH Building a world of difference™ SUSTAINABLE WATER INFORMATION ENVIRONMENT		ORLANDO UTILITIES COMMISSION ORLANDO, FLORIDA		 OUC The Authority's Choice		B&V PROJECT # 145796		DRAWING NUMBER T1000	
X NOT TO BE USED FOR CONSTRUCTION			DATE		APPROVED															
RELEASED FOR EQUIPMENT/STRUCTURE FABRICATION																				
RELEASED FOR CONSTRUCTION																				
CONFORMED TO CONSTRUCTION RECORDS																				
1 8/01/11 ISSUED FOR PERMIT			JBN RPM JLB			RELEASED FOR EQUIPMENT/STRUCTURE FABRICATION														
Q 10/18/10 INITIAL ISSUE			JED RPM JLB			RELEASED FOR CONSTRUCTION														
NO DATE REVISIONS AND RECORD OF ISSUE			BY CHK APP			CONFORMED TO CONSTRUCTION RECORDS														