
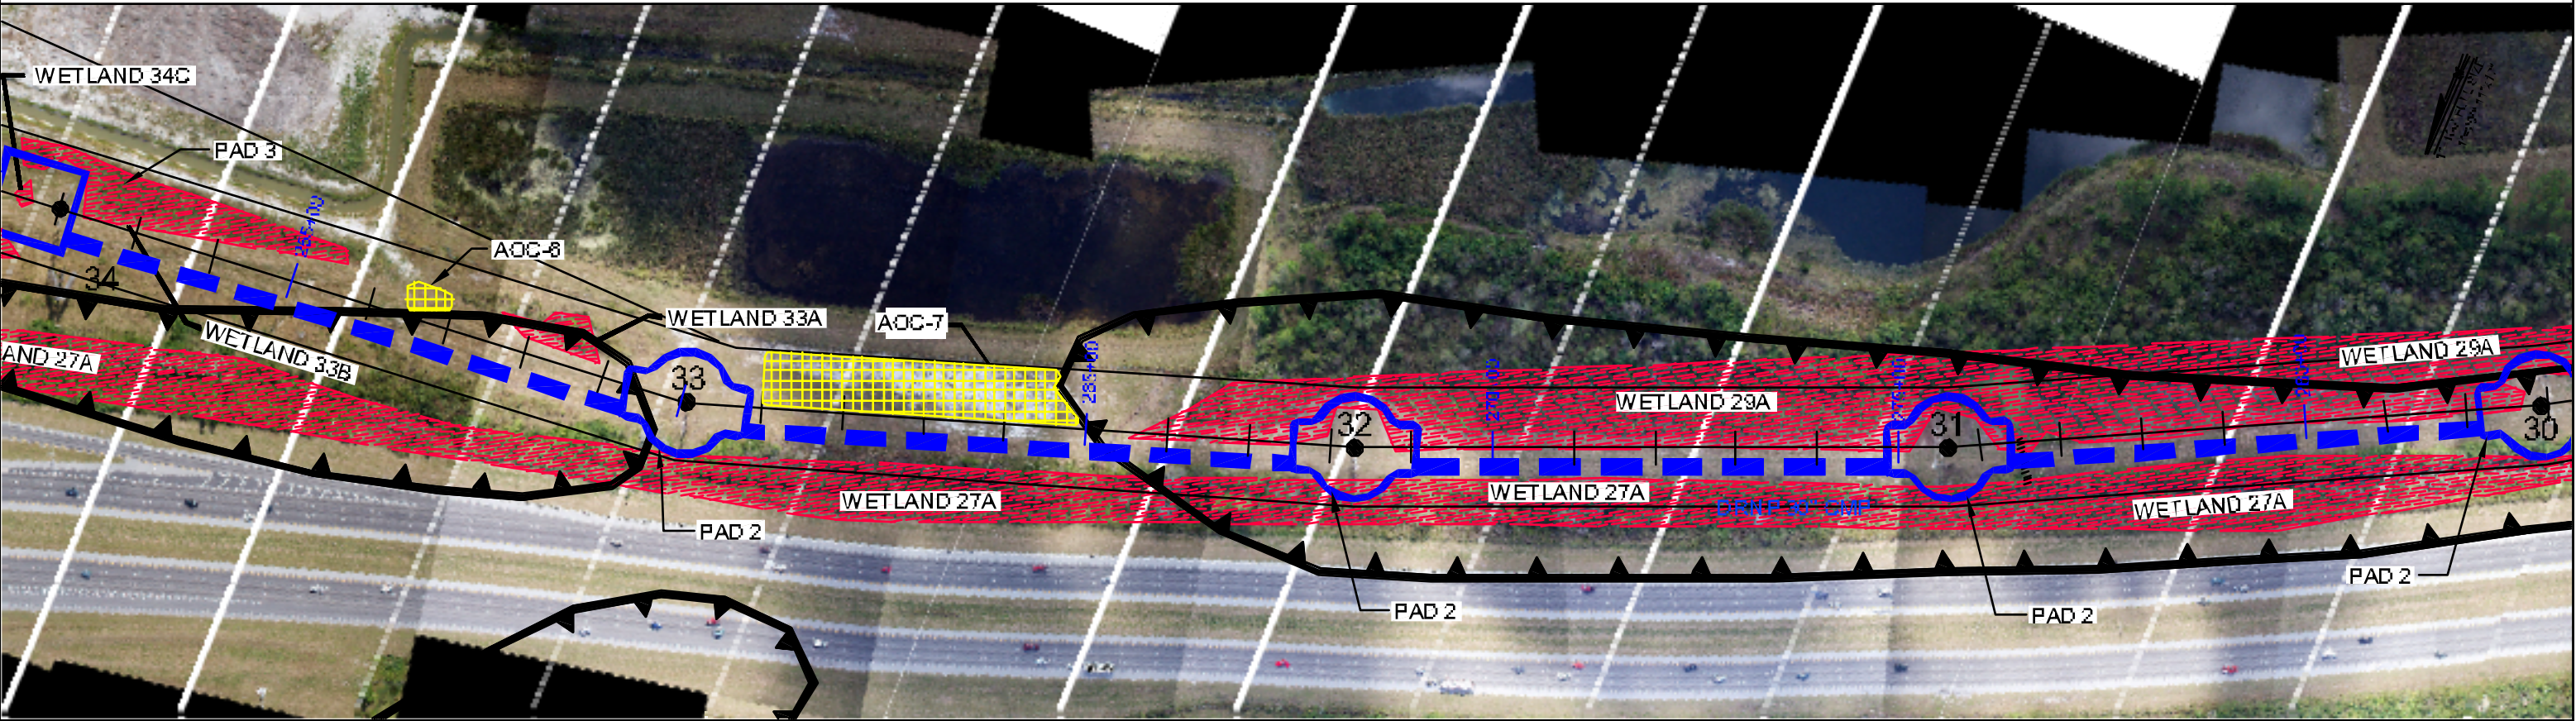


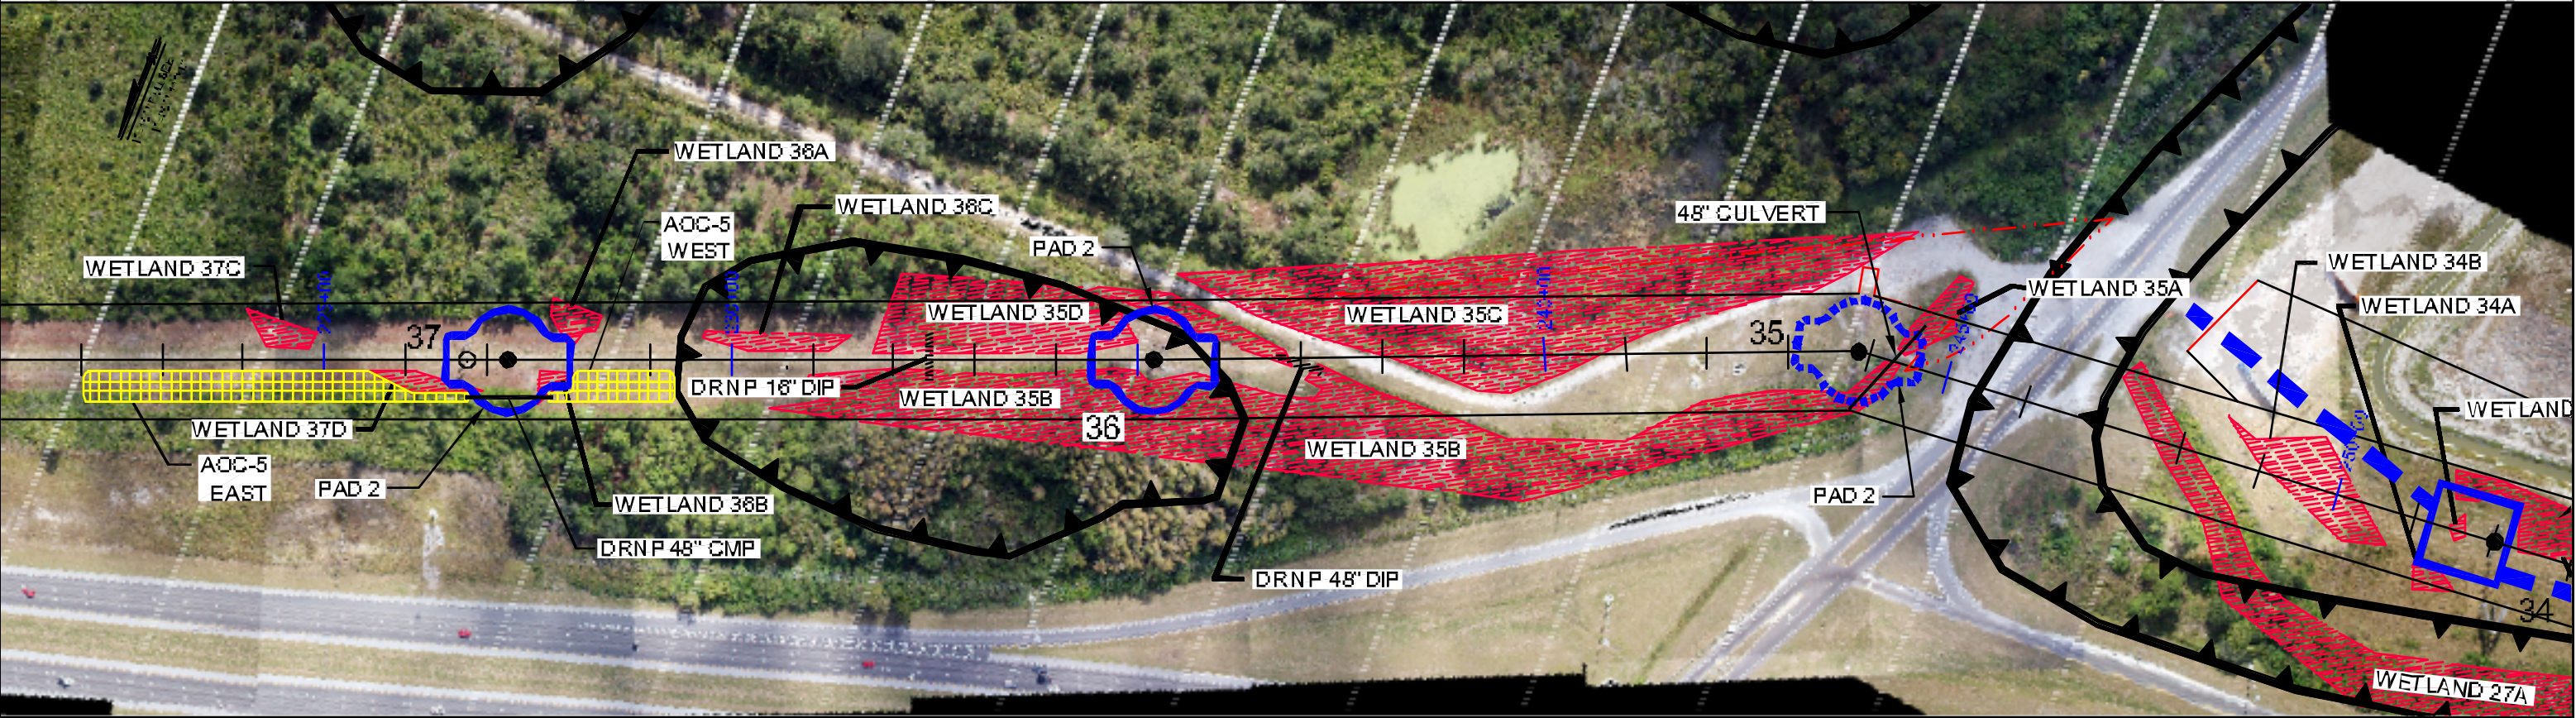

						WORK ORDER NUMBER:			ENGINEER OF RECORD Black & Veatch CAB132 201 S. Orange Avenue Suite 500 Orlando, Florida 32801	 BLACK & VEATCH building a world of difference™ ENERGY WATER INFORMATION CONSERVATION	ORLANDO UTILITIES COMMISSION ORLANDO, FLORIDA	 OUC The Orlando Utility Commission	B&V PROJECT # 145796	DRAWING NUMBER T1000		
1	8/01/11	ISSUED FOR PERMIT			X	NOT TO BE USED FOR CONSTRUCTION	DATE	APPROVED								
a	10/18/10	INITIAL ISSUE	JBN	RPM	JLB		RELEASED FOR EQUIPMENT/STRUCTURE FABRICATION									
			JED	RPM	JLB		RELEASED FOR CONSTRUCTION									
NO	DATE	REVISIONS AND RECORD OF ISSUE	BY	CHK	APP		CONFORMED TO CONSTRUCTION RECORDS									
													ENGINEER 1LB ORWIN JEO	LAKE AGNES SUB. – MCINTOSH SUB. PROPOSED IMPROVEMENTS	SCALE: 1" = 200'	SHEET NUMBER 5 OF 9
									CHECKED RAM DATE 10/18/10							

CAD FILE T1000.dwg