
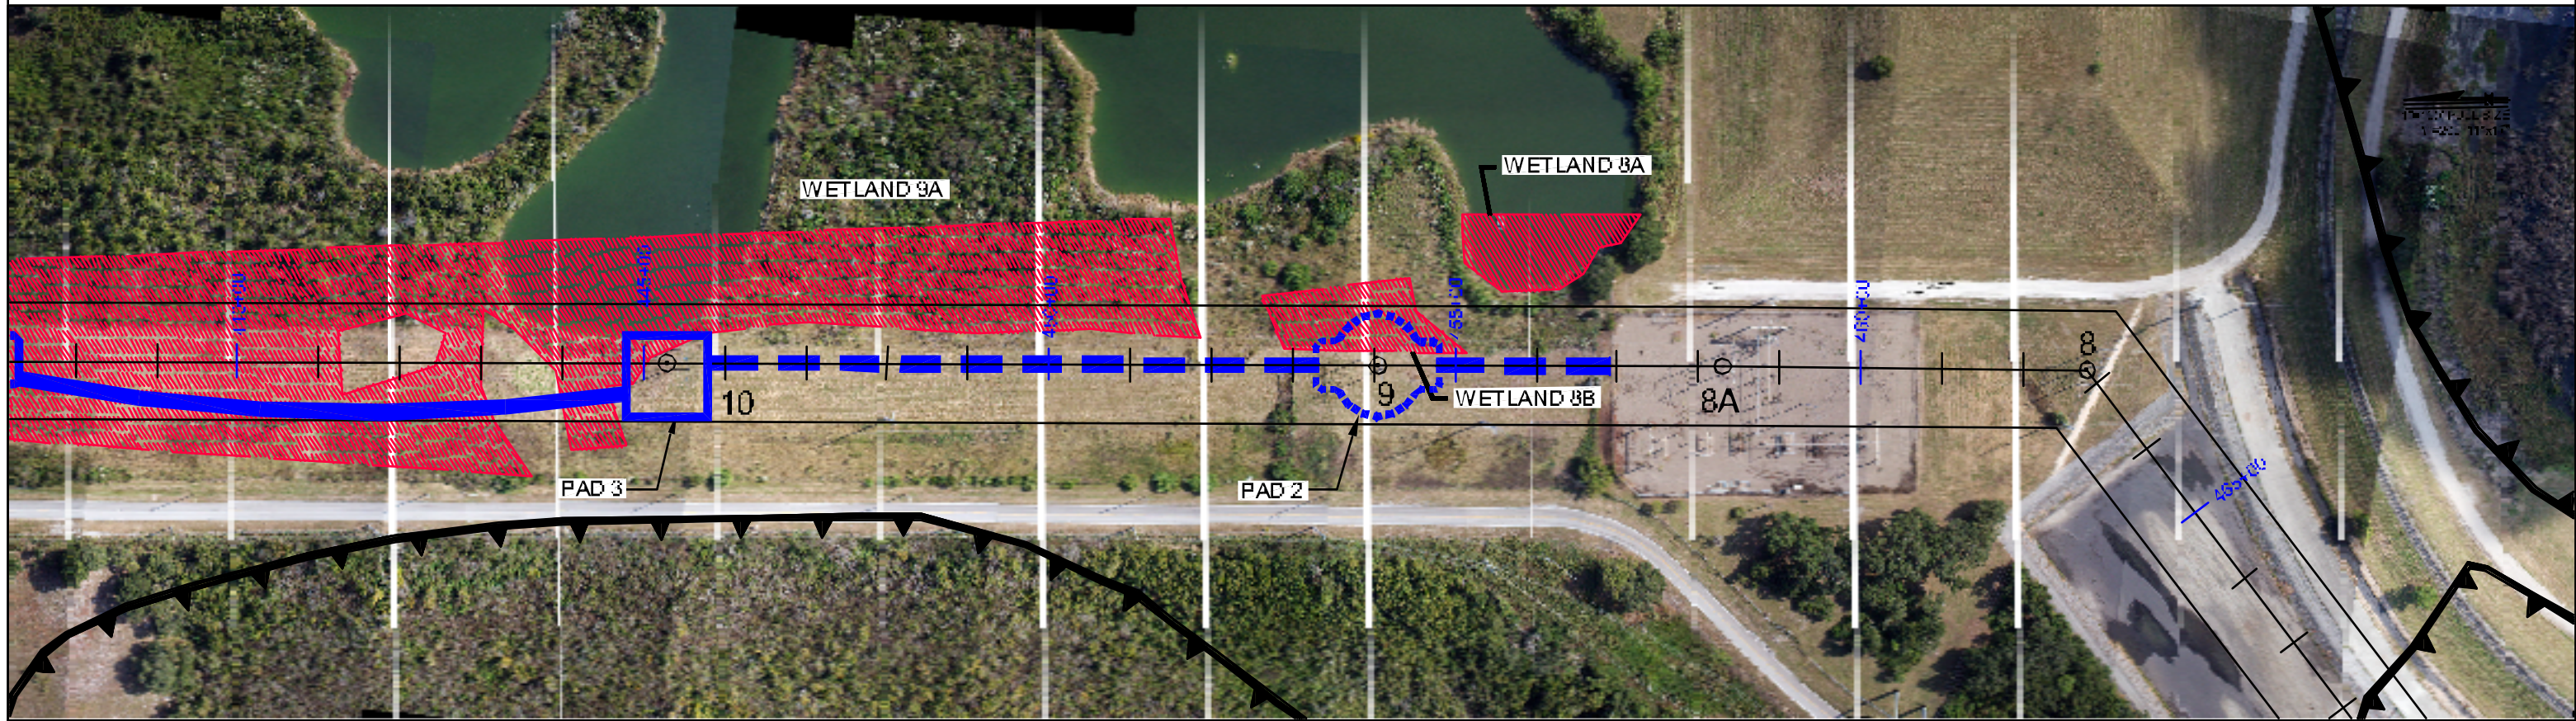


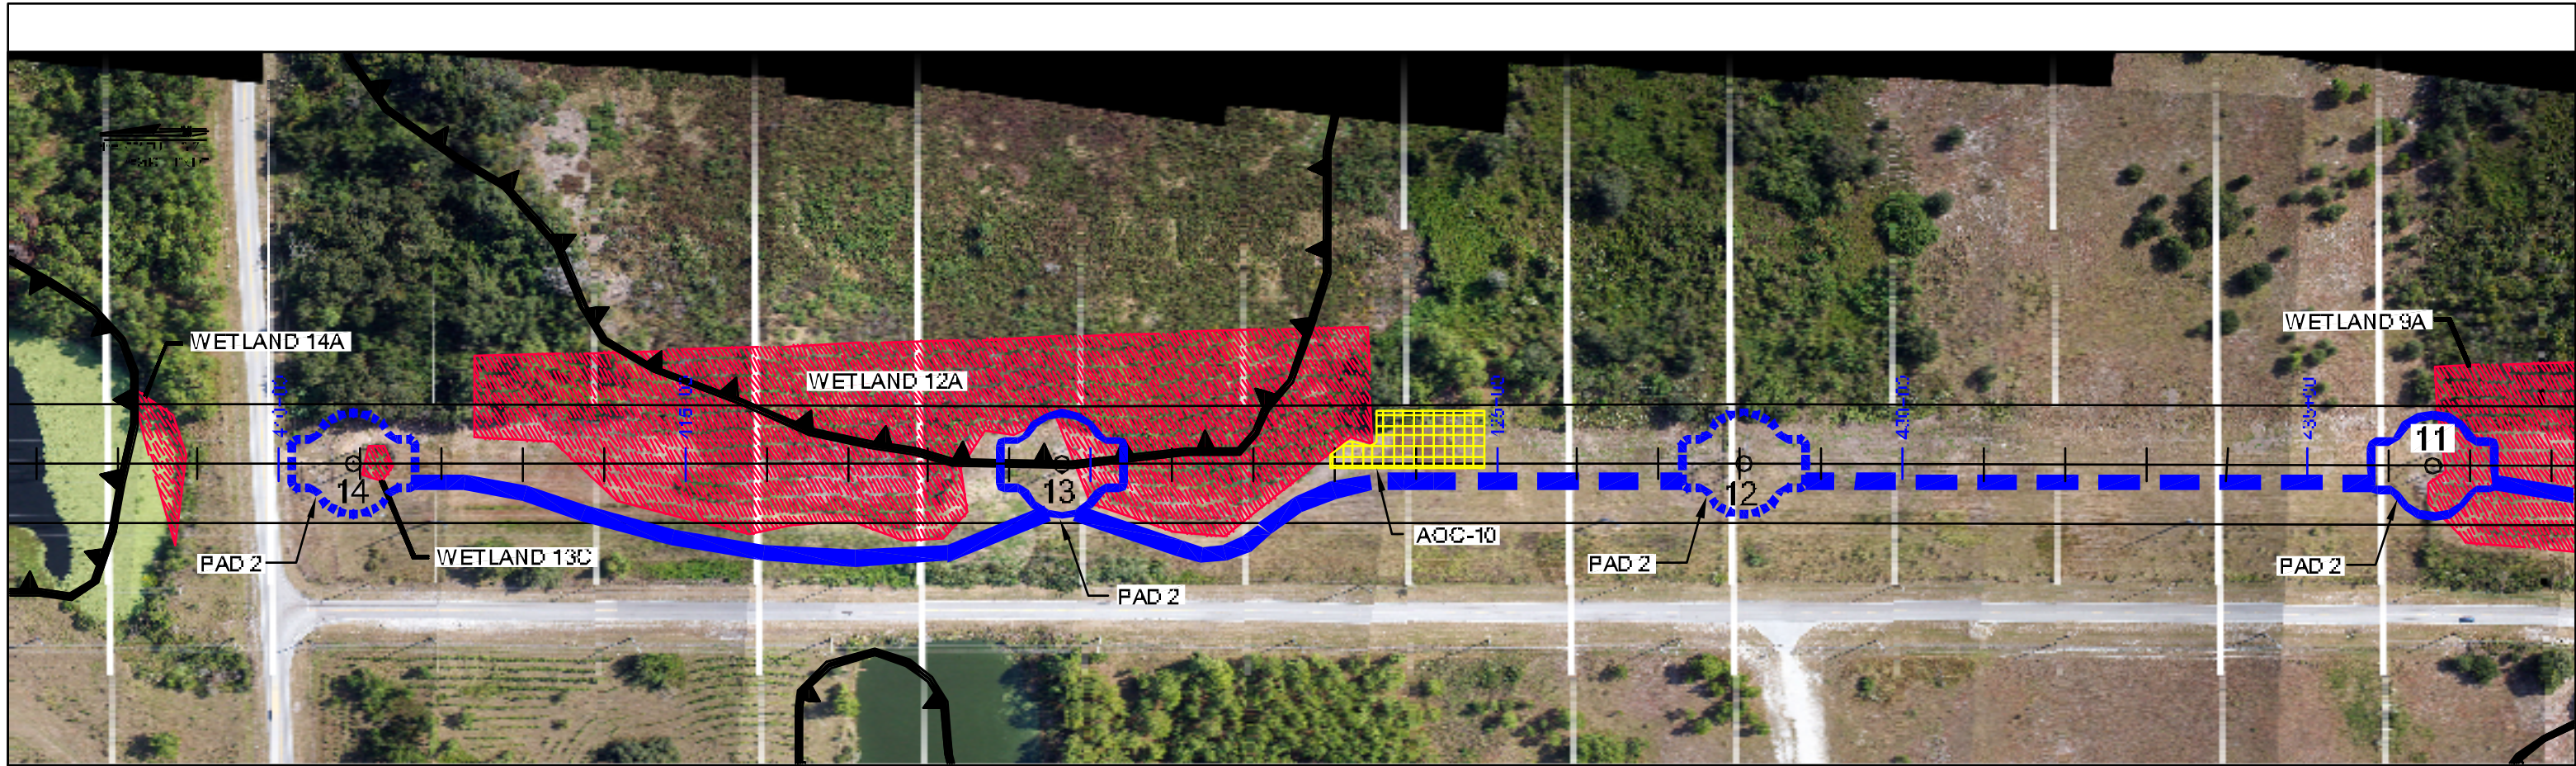

CAD FILE T1000.dwg

						WORK ORDER NUMBER:			ENGINEER OF RECORD Black & Veatch CAB132 201 S. Orange Avenue Suite 500 Orlando, Florida 32801		 BLACK & VEATCH Building a world of difference™ CIBITY WATER INFORMATION DEVELOPMENT		ORLANDO UTILITIES COMMISSION ORLANDO, FLORIDA		 ouc The Orlando Utility Commission		B&V PROJECT # 145796		DRAWING NUMBER T1000		
						X NOT TO BE USED FOR CONSTRUCTION															DATE
1	8/01/11	ISSUED FOR PERMIT	JBN	RPM	JLB	RELEASED FOR EQUIPMENT/STRUCTURE FABRICATION															
9	10/18/10	INITIAL ISSUE	JED	RPM	JLB	RELEASED FOR CONSTRUCTION															
NO	DATE	REVISIONS AND RECORD OF ISSUE	BY	CHK	APP	CONFORMED TO CONSTRUCTION RECORDS															
												ENGINEER JLB		DRAWN JED		LAKE AGNES SUB. – MCINTOSH SUB. PROPOSED IMPROVEMENTS				SHEET NUMBER 8 OF 9	
												CHECKED RAM		DATE 10/18/10							