


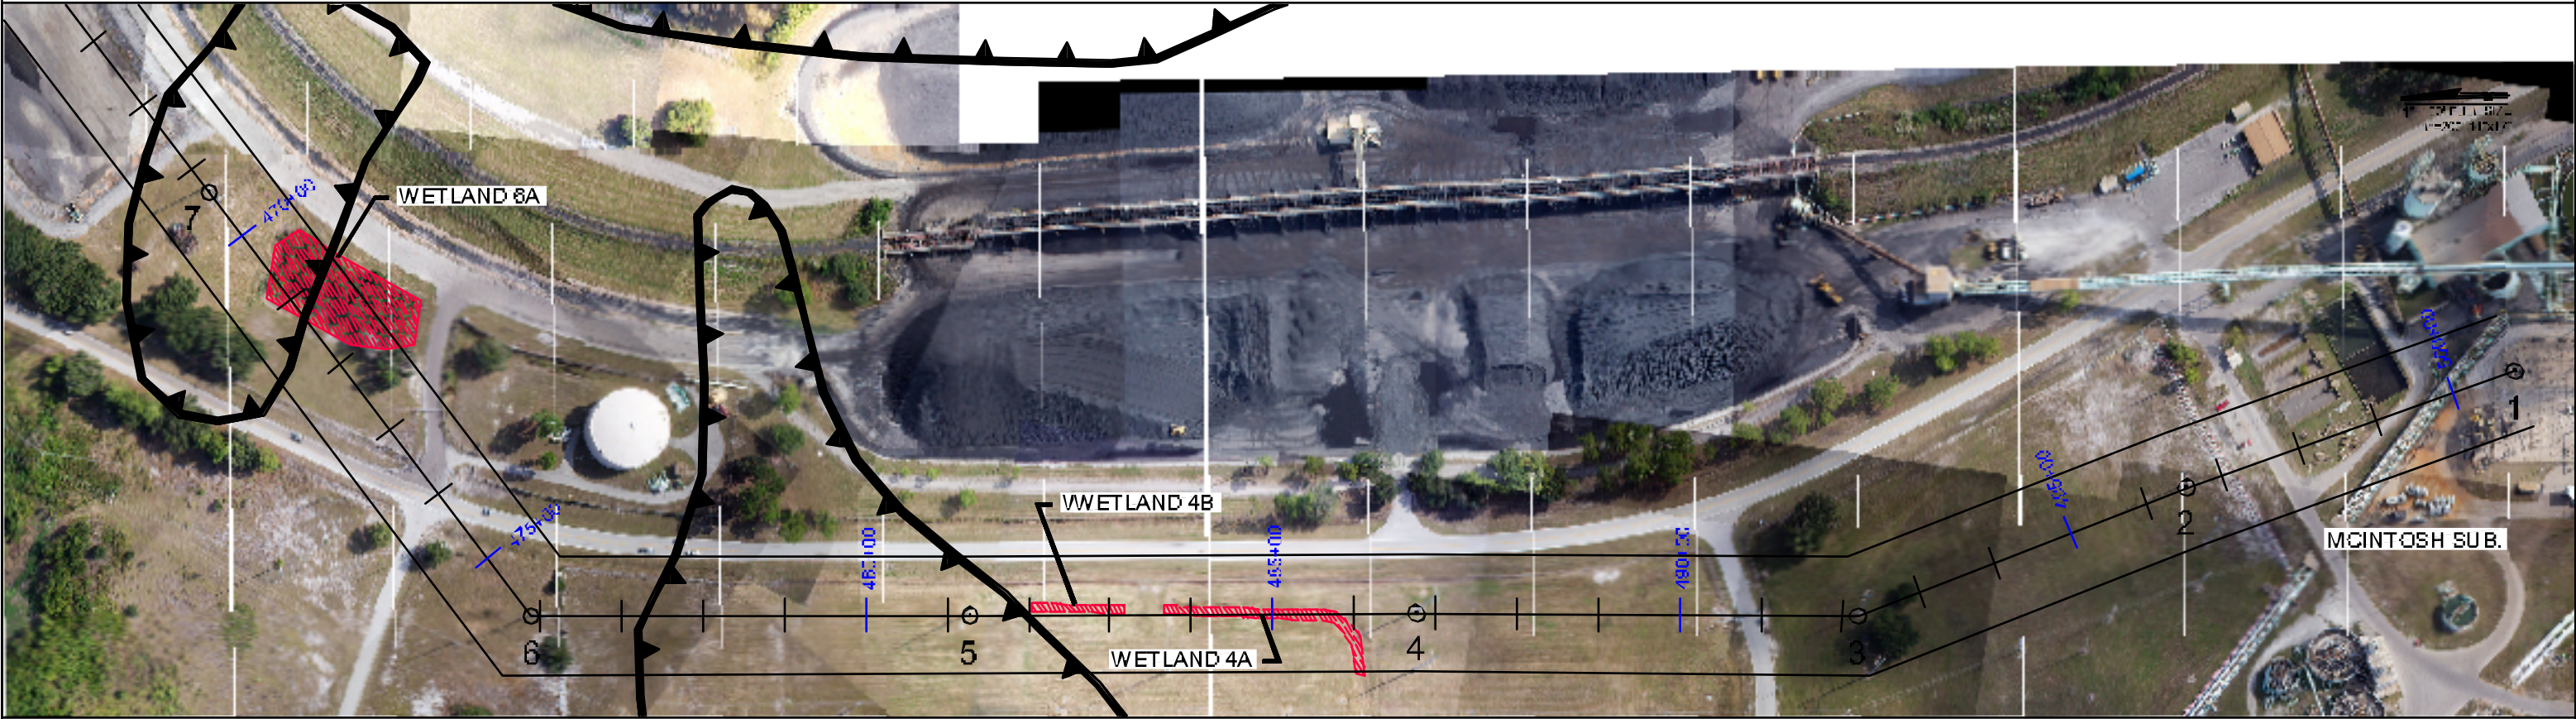

|    |          |                               | WORK ORDER NUMBER: |                                 |      |                                              |  |  |
|----|----------|-------------------------------|--------------------|---------------------------------|------|----------------------------------------------|--|--|
|    |          |                               | X                  | NOT TO BE USED FOR CONSTRUCTION | DATE | APPROVED                                     |  |  |
| 1  | 8/01/11  | ISSUED FOR PERMIT             | JBN                | RPM                             | JLB  | RELEASED FOR EQUIPMENT/STRUCTURE FABRICATION |  |  |
| 2  | 10/18/10 | INITIAL ISSUE                 | JED                | RPM                             | JLB  | RELEASED FOR CONSTRUCTION                    |  |  |
| NO | DATE     | REVISIONS AND RECORD OF ISSUE | BY                 | CHK                             | APP  | CONFORMED TO CONSTRUCTION RECORDS            |  |  |

ENGINEER OF RECORD  
Black & Veatch CAB132  
201 S. Orange Avenue  
Suite 500  
Orlando, Florida 32801

|                |          |
|----------------|----------|
| BLACK & VEATCH |          |
| ENGINEER       | JLB      |
| CHECKED        | RAM      |
| DRAWN          | JEO      |
| DATE           | 10/18/10 |

ORLANDO UTILITIES COMMISSION  
ORLANDO, FLORIDA  
LAKE AGNES SUB. - MCINTOSH SUB.  
PROPOSED IMPROVEMENTS



B&V PROJECT #  
145796  
SCALE:  
1" = 200'

DRAWING NUMBER  
T1000  
SHEET NUMBER  
9 OF 9

CAD FILE T1000.dwg