
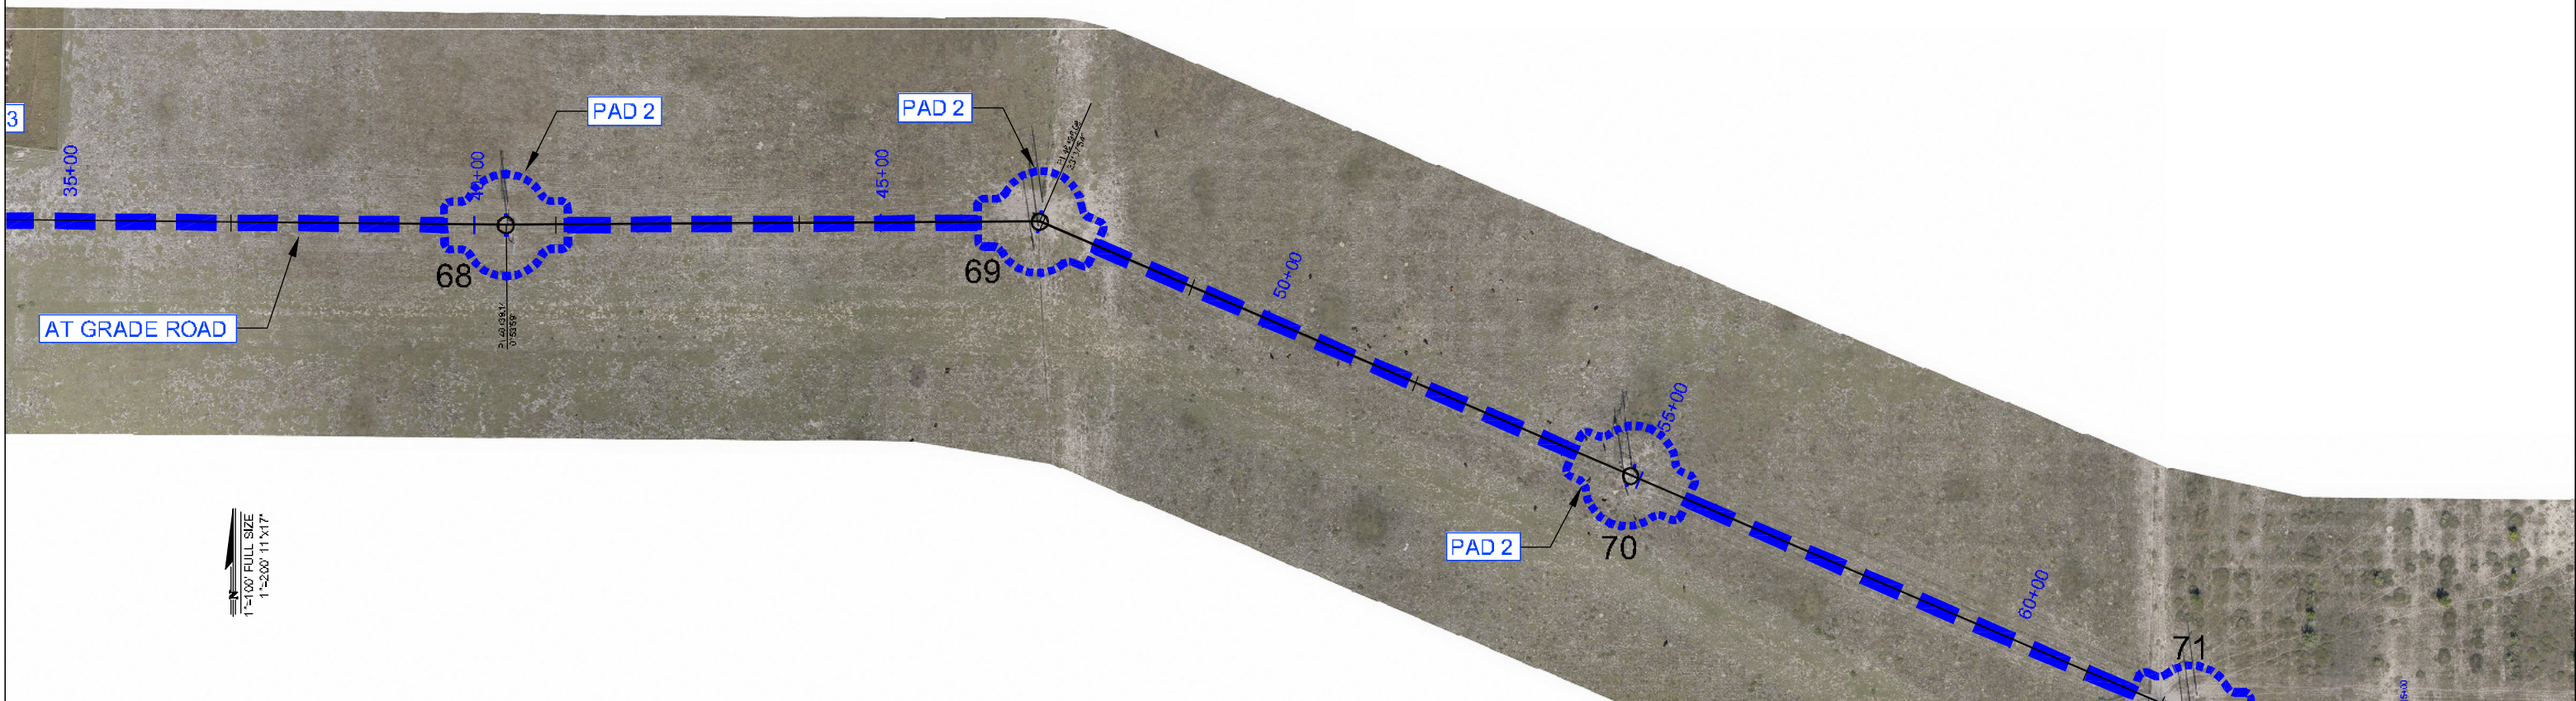


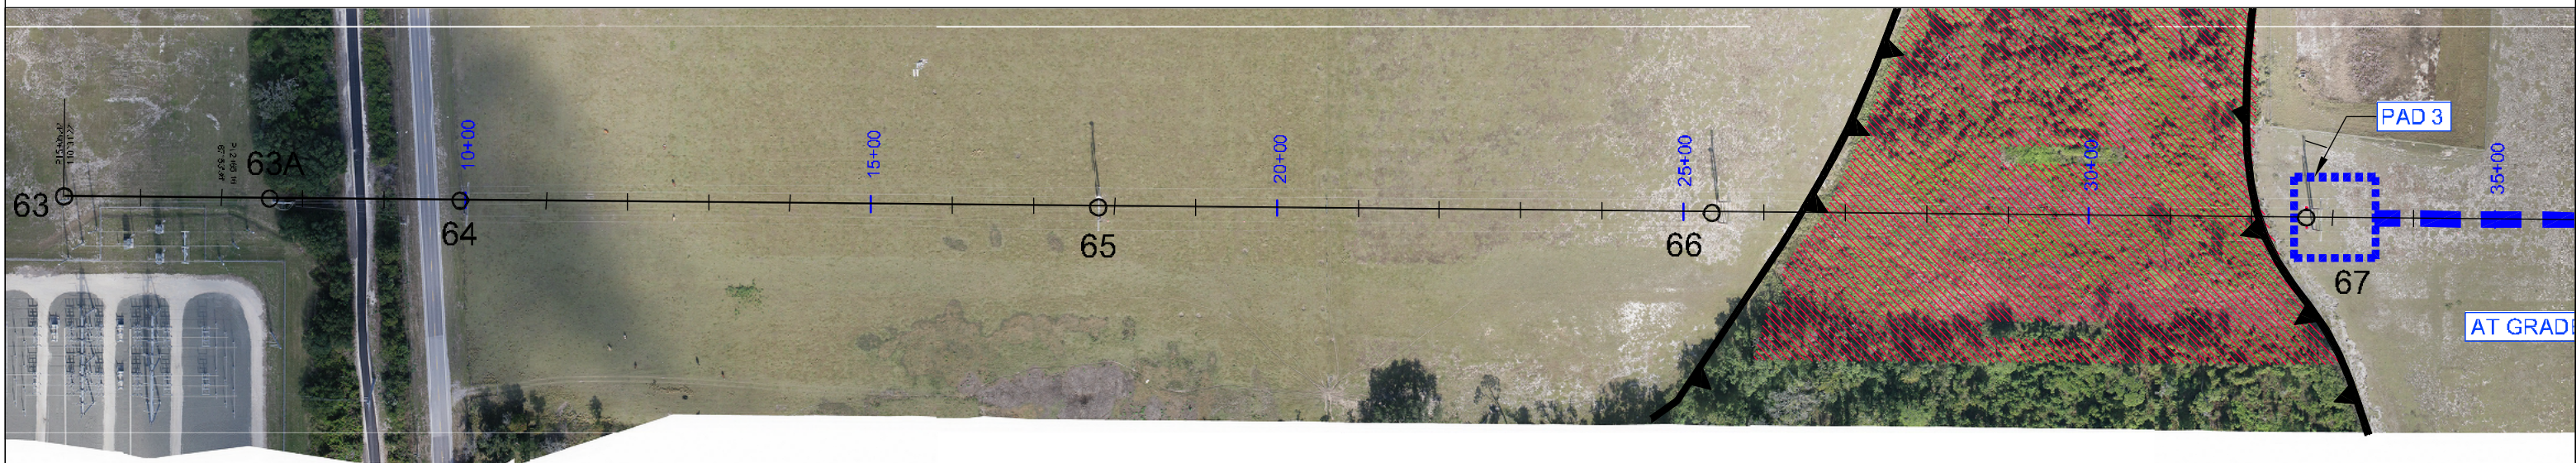

						WORK ORDER NUMBER:			ENGINEER OF RECORD Black & Veatch CAB132 201 S. Orange Avenue Suite 500 Orlando, Florida 32801 BLACK & VEATCH building a world of difference™ ENERGY WATER INFORMATION GOVERNMENT ENGINEER JLB DRAWN JEO CHECKED RAM DATE 10/18/10	ORLANDO UTILITIES COMMISSION ORLANDO, FLORIDA LAKE AGNES SUB. – OSCEOLA SUB. PROPOSED IMPROVEMENTS	OUC The Reliable One® B&V PROJECT # 145796 SCALE: 1" = 200'	DRAWING NUMBER T1000 SHEET NUMBER 1 OF 19	
					X	NOT TO BE USED FOR CONSTRUCTION	DATE	APPROVED					
1	8/01/11	ISSUED FOR PERMIT	JBN	RPM	JLB		RELEASED FOR EQUIPMENT/STRUCTURE FABRICATION						
0	10/18/10	INITIAL ISSUE	JEO	RPM	JLB		RELEASED FOR CONSTRUCTION						
NO	DATE	REVISIONS AND RECORD OF ISSUE	BY	CHK	APP		CONFORMED TO CONSTRUCTION RECORDS						

CAD. FILE: T1000.dwg