
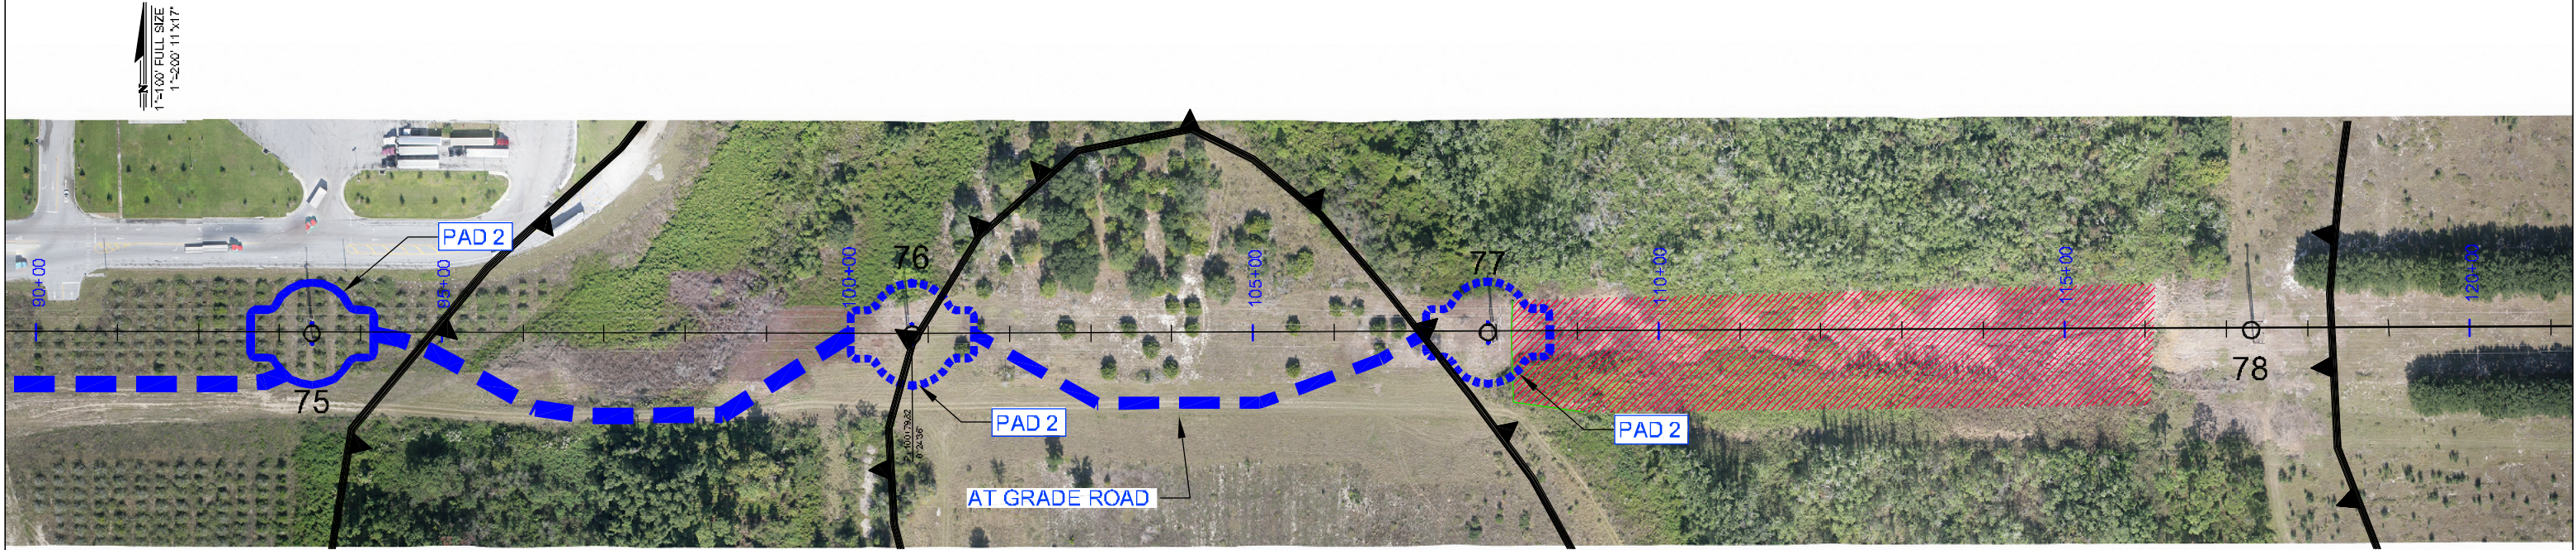


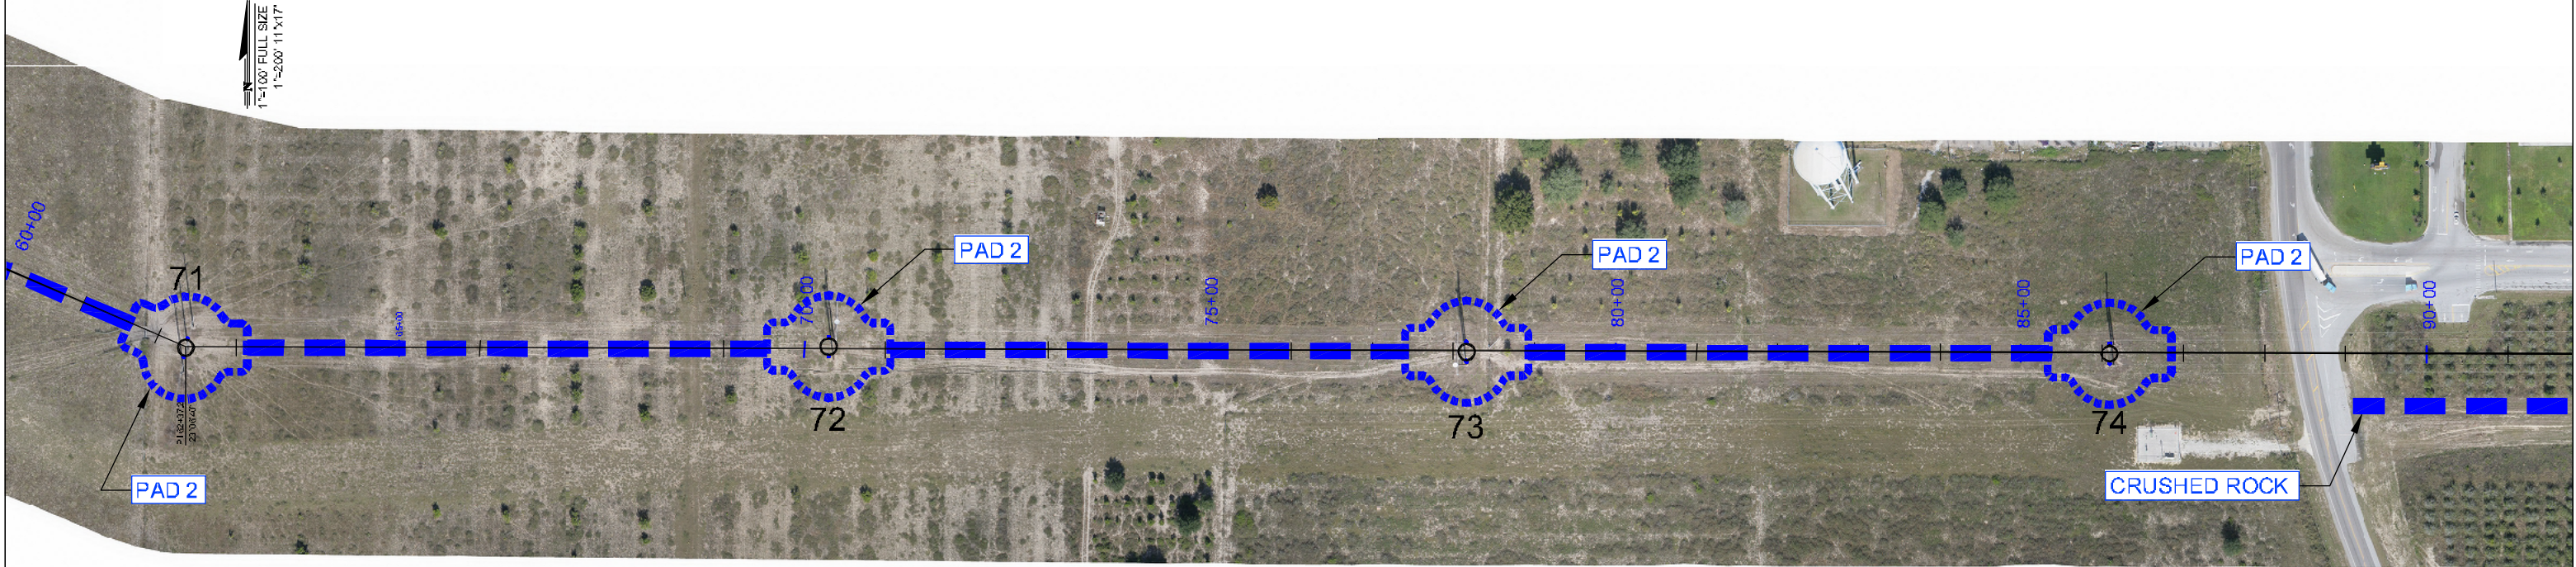

						WORK ORDER NUMBER:			ENGINEER OF RECORD Black & Veatch CAB132 201 S. Orange Avenue Suite 500 Orlando, Florida 32801	BLACK & VEATCH building a world of difference™ ENERGY WATER INFORMATION GOVERNMENT	ORLANDO UTILITIES COMMISSION ORLANDO, FLORIDA	OUC The Reliable One®	B&V PROJECT #	DRAWING NUMBER					
					X	NOT TO BE USED FOR CONSTRUCTION	DATE	APPROVED					145796	T1000					
1	8/01/11	ISSUED FOR PERMIT	JBN	RPM	JLB	RELEASED FOR EQUIPMENT/STRUCTURE FABRICATION							ENGINEER	JLB	DRAWN	JEO	LAKE AGNES SUB. – OSCEOLA SUB. PROPOSED IMPROVEMENTS	SCALE: 1"= 200'	SHEET NUMBER
0	10/18/10	INITIAL ISSUE	JEO	RPM	JLB	RELEASED FOR CONSTRUCTION							CHECKED	RAM	DATE	10/18/10		2 OF 19	
NO	DATE	REVISIONS AND RECORD OF ISSUE	BY	CHK	APP	CONFORMED TO CONSTRUCTION RECORDS													

CAD FILE: T1000.dwg