
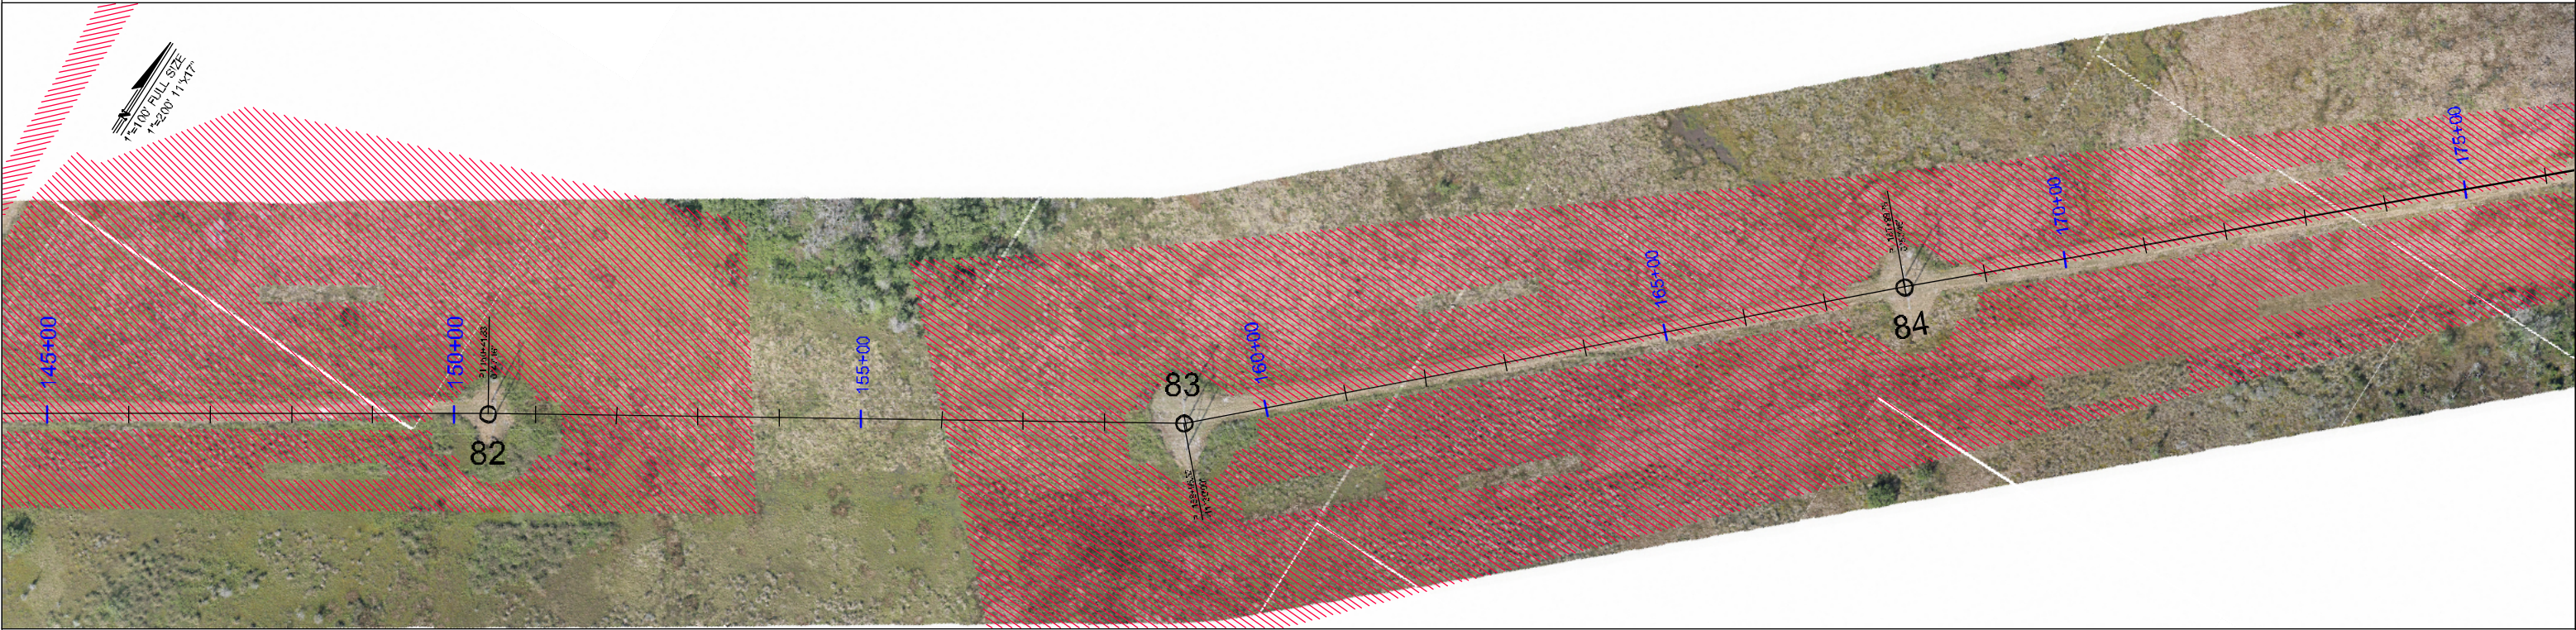


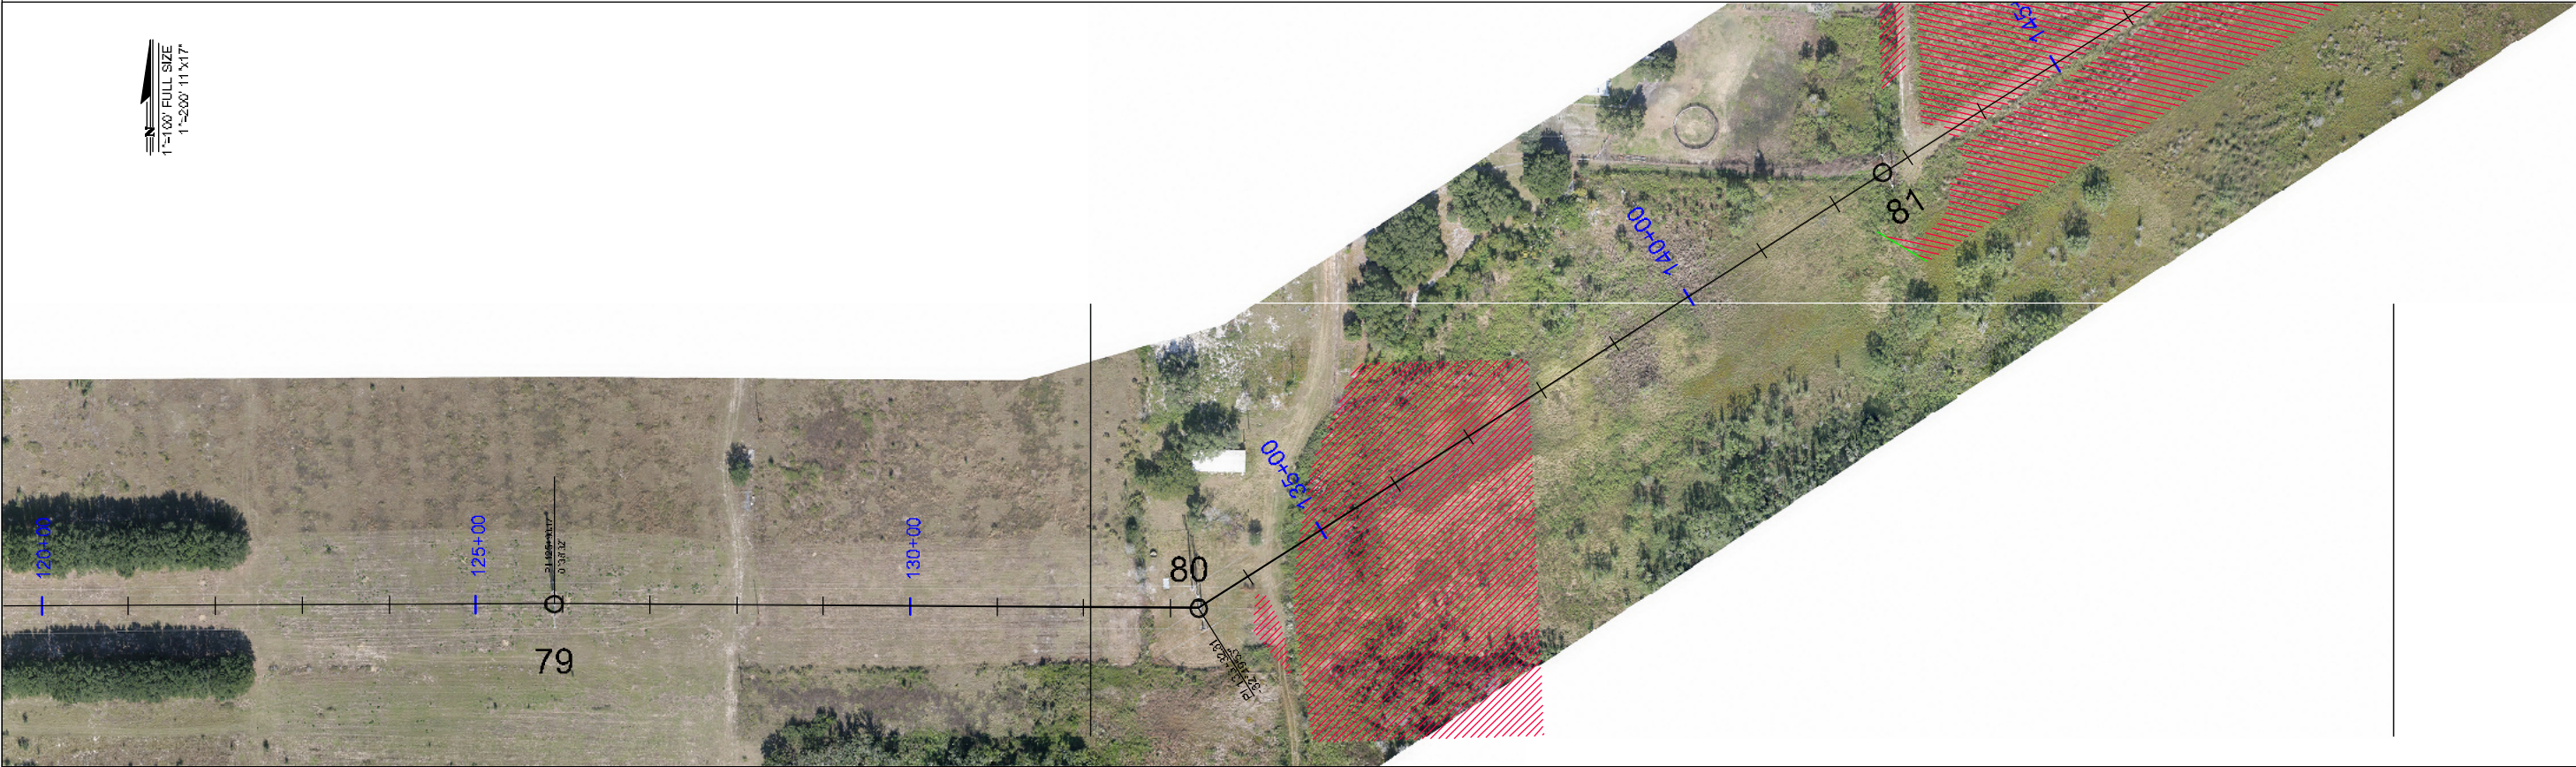

|    |          |                               |     |     |     |                    |                                              |  |   |   |   |  |                                                       |                                                                        |  |                                                                         |  |
|----|----------|-------------------------------|-----|-----|-----|--------------------|----------------------------------------------|--|---|---|---|--|-------------------------------------------------------|------------------------------------------------------------------------|--|-------------------------------------------------------------------------|--|
|    |          |                               |     |     |     | WORK ORDER NUMBER: |                                              |  | <div>ENGINEER OF RECORD<br/>Black &amp; Veatch CAB132<br/>201 S. Orange Avenue<br/>Suite 500<br/>Orlando, Florida 32801</div> | <div><div>BLACK &amp; VEATCH</div><div>building a world of difference™</div><div>ENERGY WATER INFORMATION GOVERNMENT</div></div> | <div>ORLANDO UTILITIES COMMISSION<br/>ORLANDO, FLORIDA</div> <div>LAKE AGNES SUB. – OSCEOLA SUB.<br/>PROPOSED IMPROVEMENTS</div> |  | <div><div>OUC</div><div>The Reliable One™</div></div> | <div>B&amp;V PROJECT #<br/>145796</div> <div>SCALE:<br/>1"= 200'</div> |  | <div>DRAWING NUMBER<br/>T1000</div> <div>SHEET NUMBER<br/>3 OF 19</div> |  |
| 1  | 8/01/11  | ISSUED FOR PERMIT             | JBN | RPM | JLB |                    | RELEASED FOR EQUIPMENT/STRUCTURE FABRICATION |  |   |   |   |  |                                                       |                                                                        |  |                                                                         |  |
| 0  | 10/18/10 | INITIAL ISSUE                 | JEO | RPM | JLB |                    | RELEASED FOR CONSTRUCTION                    |  |   |   |   |  |                                                       |                                                                        |  |                                                                         |  |
| NO | DATE     | REVISIONS AND RECORD OF ISSUE | BY  | CHK | APP |                    | CONFORMED TO CONSTRUCTION RECORDS            |  |   |   |   |  |                                                       |                                                                        |  |                                                                         |  |

CAD. FILE: T1000.dwg