



1"=100' FULL SIZE
1"=200' 11"x17"

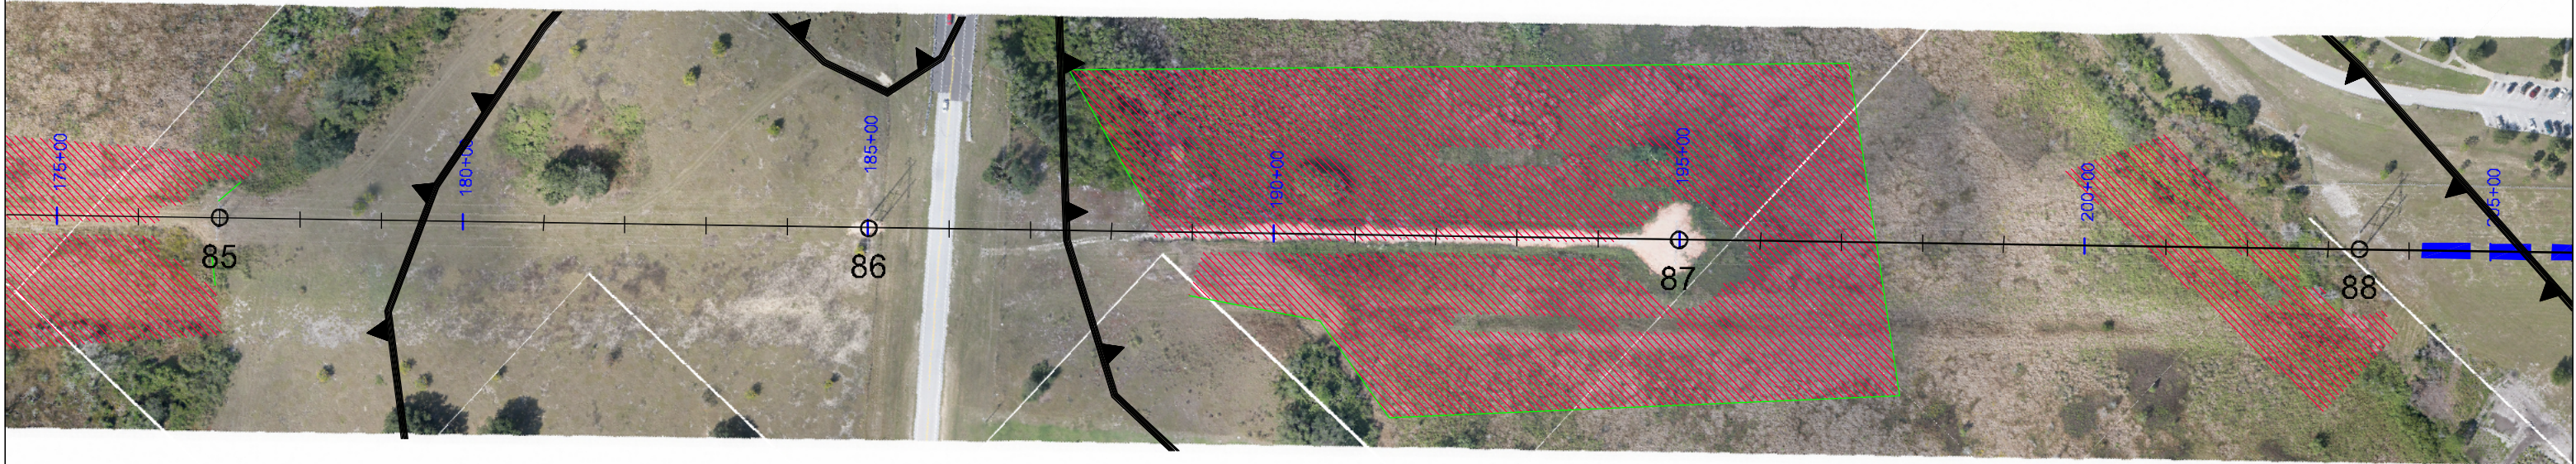

1"=100' FULL SIZE
1"=200' 11"x17"

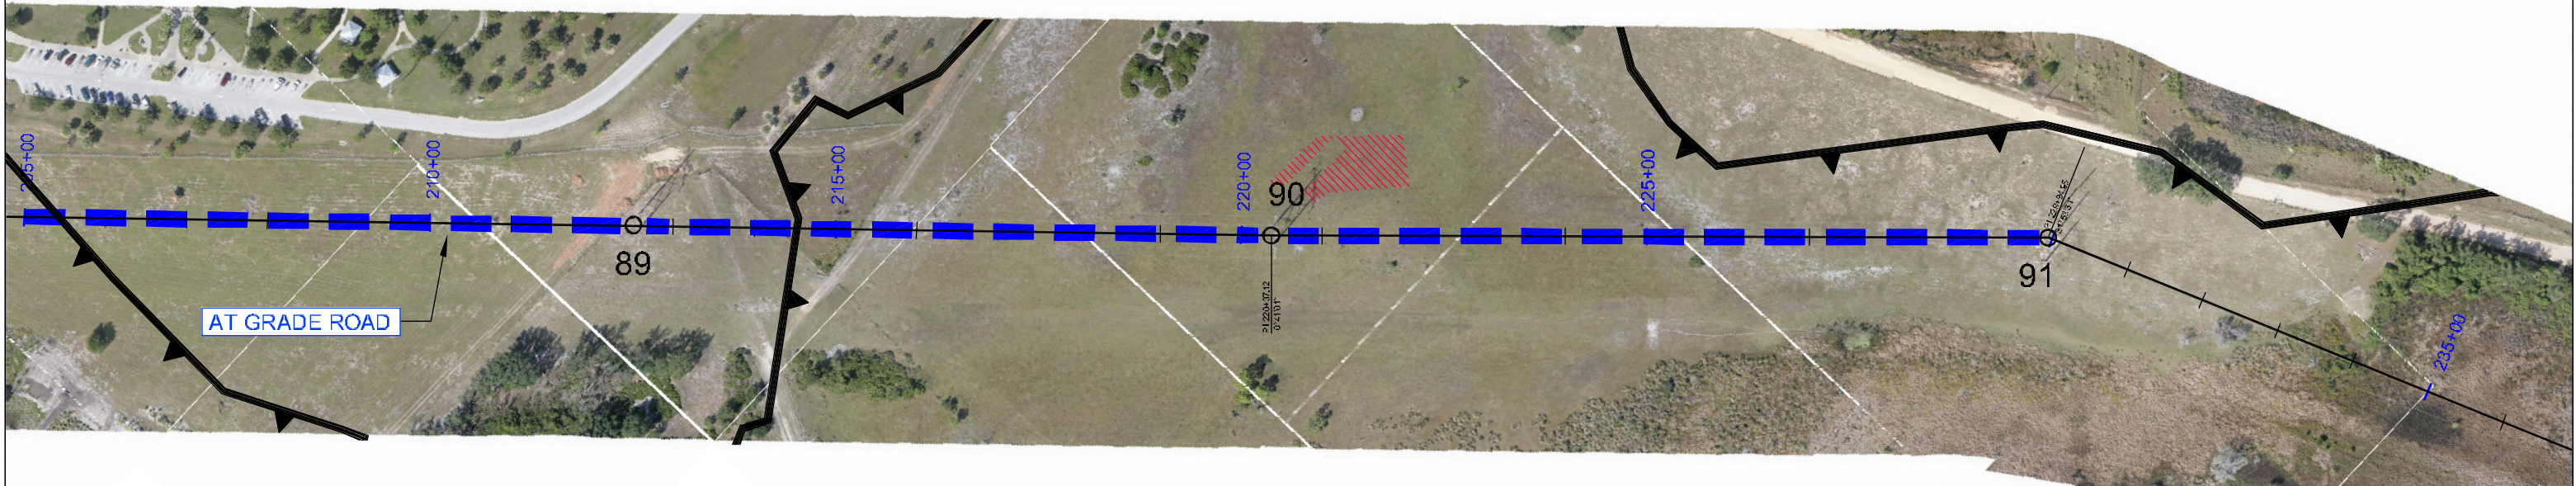

CAD FILE: T1000.dwg

						WORK ORDER NUMBER:				
						X	NOT TO BE USED FOR CONSTRUCTION		DATE	APPROVED
1	8/01/11	ISSUED FOR PERMIT	JBN	RPM	JLB		RELEASED FOR EQUIPMENT/STRUCTURE FABRICATION			
0	10/18/10	INITIAL ISSUE	JEO	RPM	JLB		RELEASED FOR CONSTRUCTION			
NO	DATE	REVISIONS AND RECORD OF ISSUE			BY	CHK	APP	CONFORMED TO CONSTRUCTION RECORDS		

ENGINEER OF RECORD
Black & Veatch CAB132
201 S. Orange Avenue
Suite 500
Orlando, Florida 32801

 BLACK & VEATCH building a world of difference™ ENERGY WATER INFORMATION GOVERNMENT	
ENGINEER JLB	DRAWN JEO
CHECKED RAM	DATE 10/18/10

ORLANDO UTILITIES COMMISSION
ORLANDO, FLORIDA
LAKE AGNES SUB. – OSCEOLA SUB.
PROPOSED IMPROVEMENTS



B&V PROJECT #
145796
SCALE:
1"= 200'

DRAWING NUMBER
T1000
SHEET NUMBER
4 OF 19