


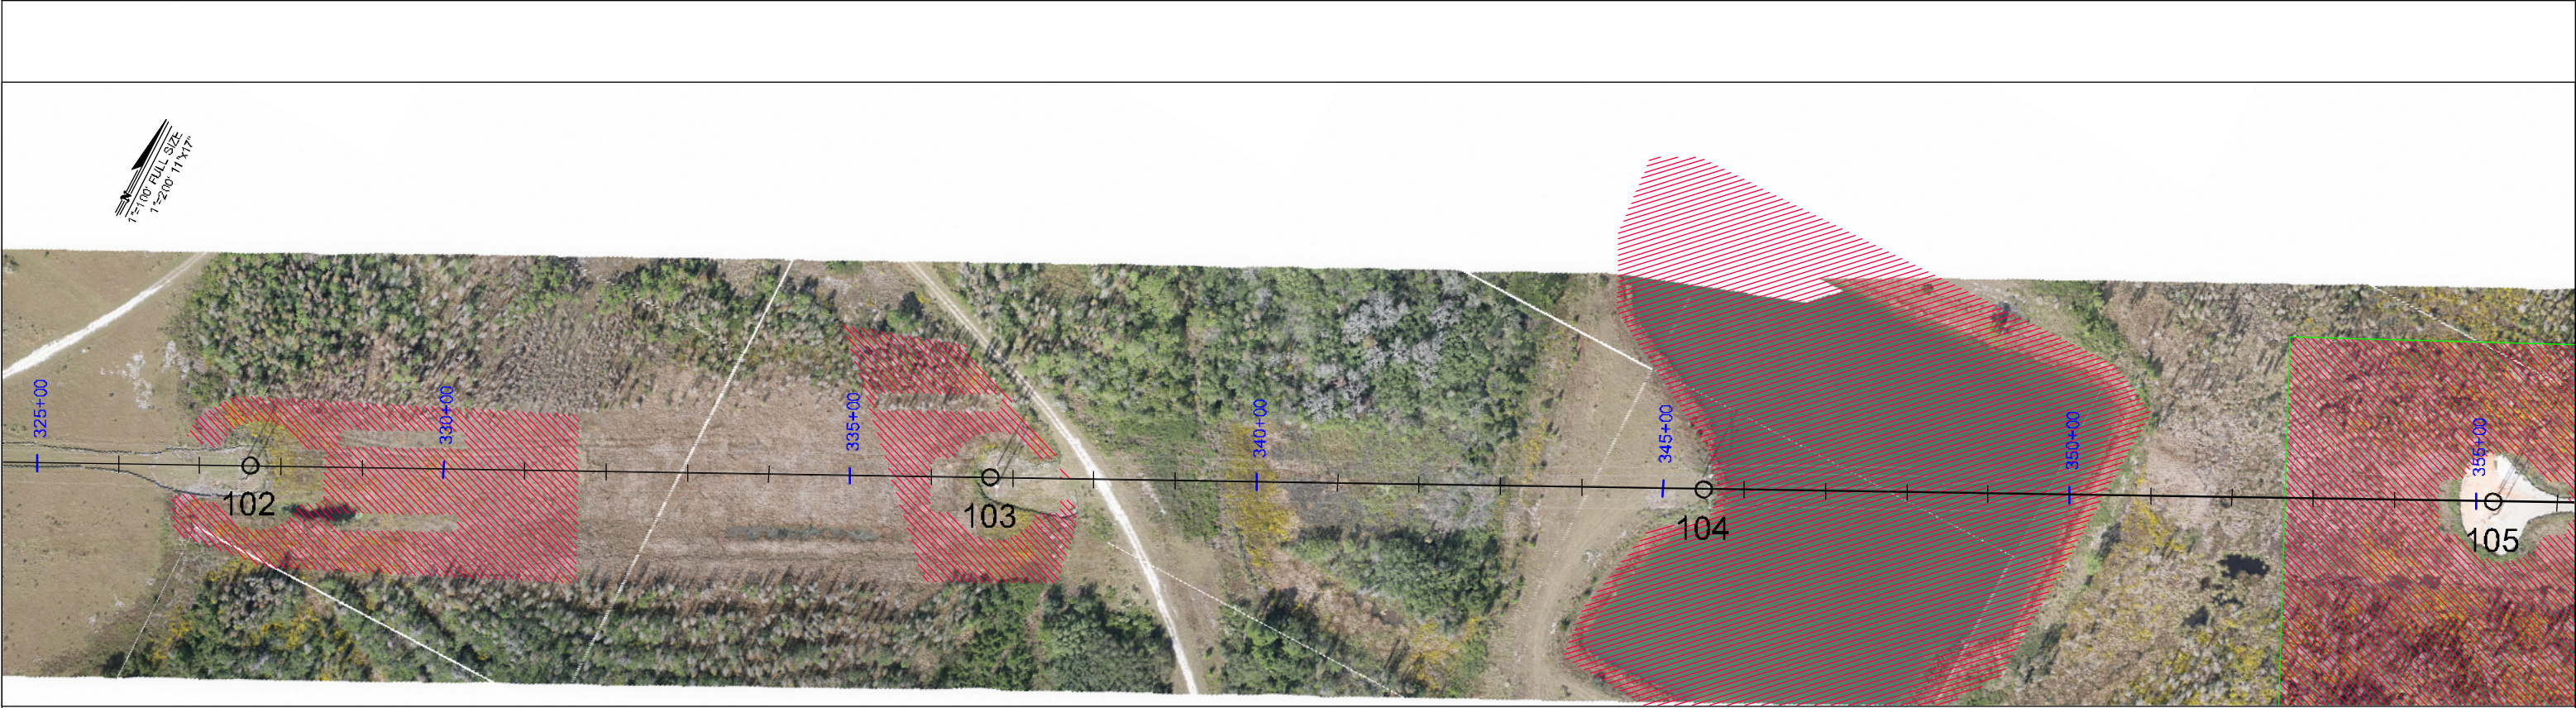

					WORK ORDER NUMBER:			ENGINEER OF RECORD Black & Veatch CAB132 201 S. Orange Avenue Suite 500 Orlando, Florida 32801	 BLACK & VEATCH building a world of difference™ ENERGY WATER INFORMATION GOVERNMENT™ ENGINEER JLB DRAWN JEO CHECKED RAM DATE 10/18/10	ORLANDO UTILITIES COMMISSION ORLANDO, FLORIDA	 OUC The Reliable One®	B&V PROJECT #	DRAWING NUMBER
			X	NOT TO BE USED FOR CONSTRUCTION	DATE	APPROVED	145796					T1000	
1	8/01/11	ISSUED FOR PERMIT	JBN	RPM	JLB		RELEASED FOR EQUIPMENT/STRUCTURE FABRICATION						
0	10/18/10	INITIAL ISSUE	JEO	RPM	JLB		RELEASED FOR CONSTRUCTION						
NO	DATE	REVISIONS AND RECORD OF ISSUE	BY	CHK	APP		CONFORMED TO CONSTRUCTION RECORDS					LAKE AGNES SUB. – OSCEOLA SUB. PROPOSED IMPROVEMENTS	SCALE: 1"= 200'

CAD. FILE: T1000.dwg