


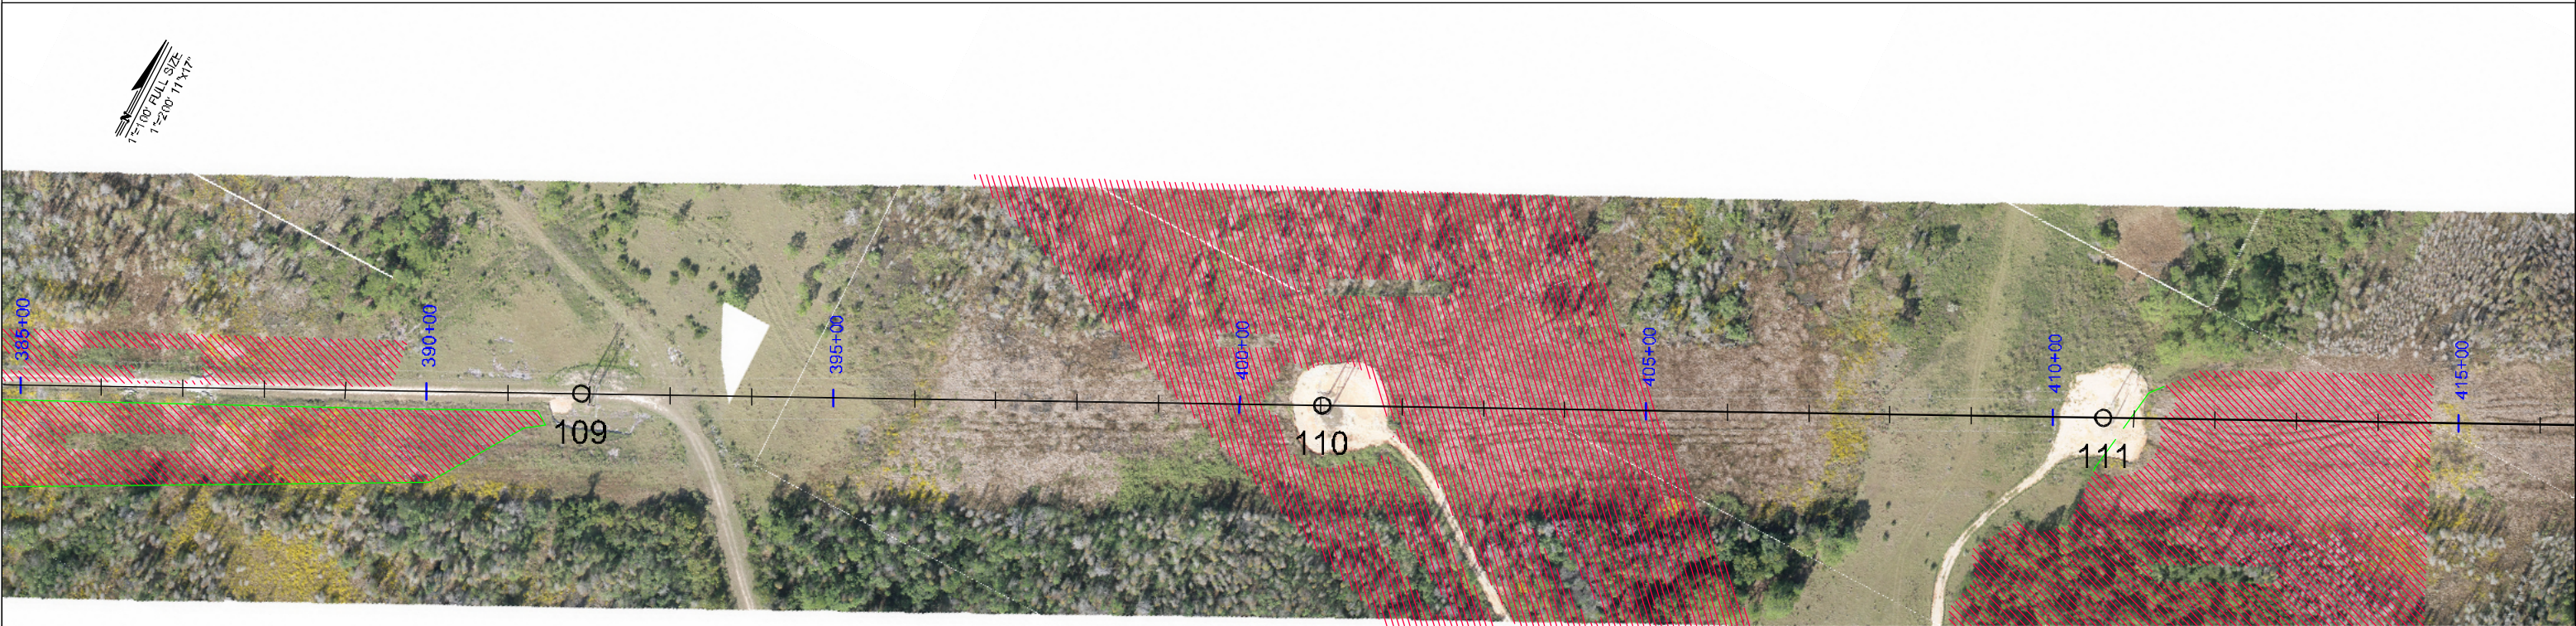

						WORK ORDER NUMBER:			ENGINEER OF RECORD Black & Veatch CAB132 201 S. Orange Avenue Suite 500 Orlando, Florida 32801	 BLACK & VEATCH building a world of difference™ ENERGY WATER INFORMATION GOVERNMENT™	ORLANDO UTILITIES COMMISSION ORLANDO, FLORIDA	 The Reliable One®	B&V PROJECT #	DRAWING NUMBER	
					X	NOT TO BE USED FOR CONSTRUCTION	DATE	APPROVED					145796	T1000	
1	8/01/11	ISSUED FOR PERMIT	JBN	RPM	JLB		RELEASED FOR EQUIPMENT/STRUCTURE FABRICATION								
0	10/18/10	INITIAL ISSUE	JEO	RPM	JLB		RELEASED FOR CONSTRUCTION								
NO	DATE	REVISIONS AND RECORD OF ISSUE	BY	CHK	APP		CONFORMED TO CONSTRUCTION RECORDS						SCALE: 1"= 200'	SHEET NUMBER 7 OF 19	