


1"=100' FULL SIZE  
1"=200' 11"x17"



1"=100' FULL SIZE  
1"=200' 11"x17"

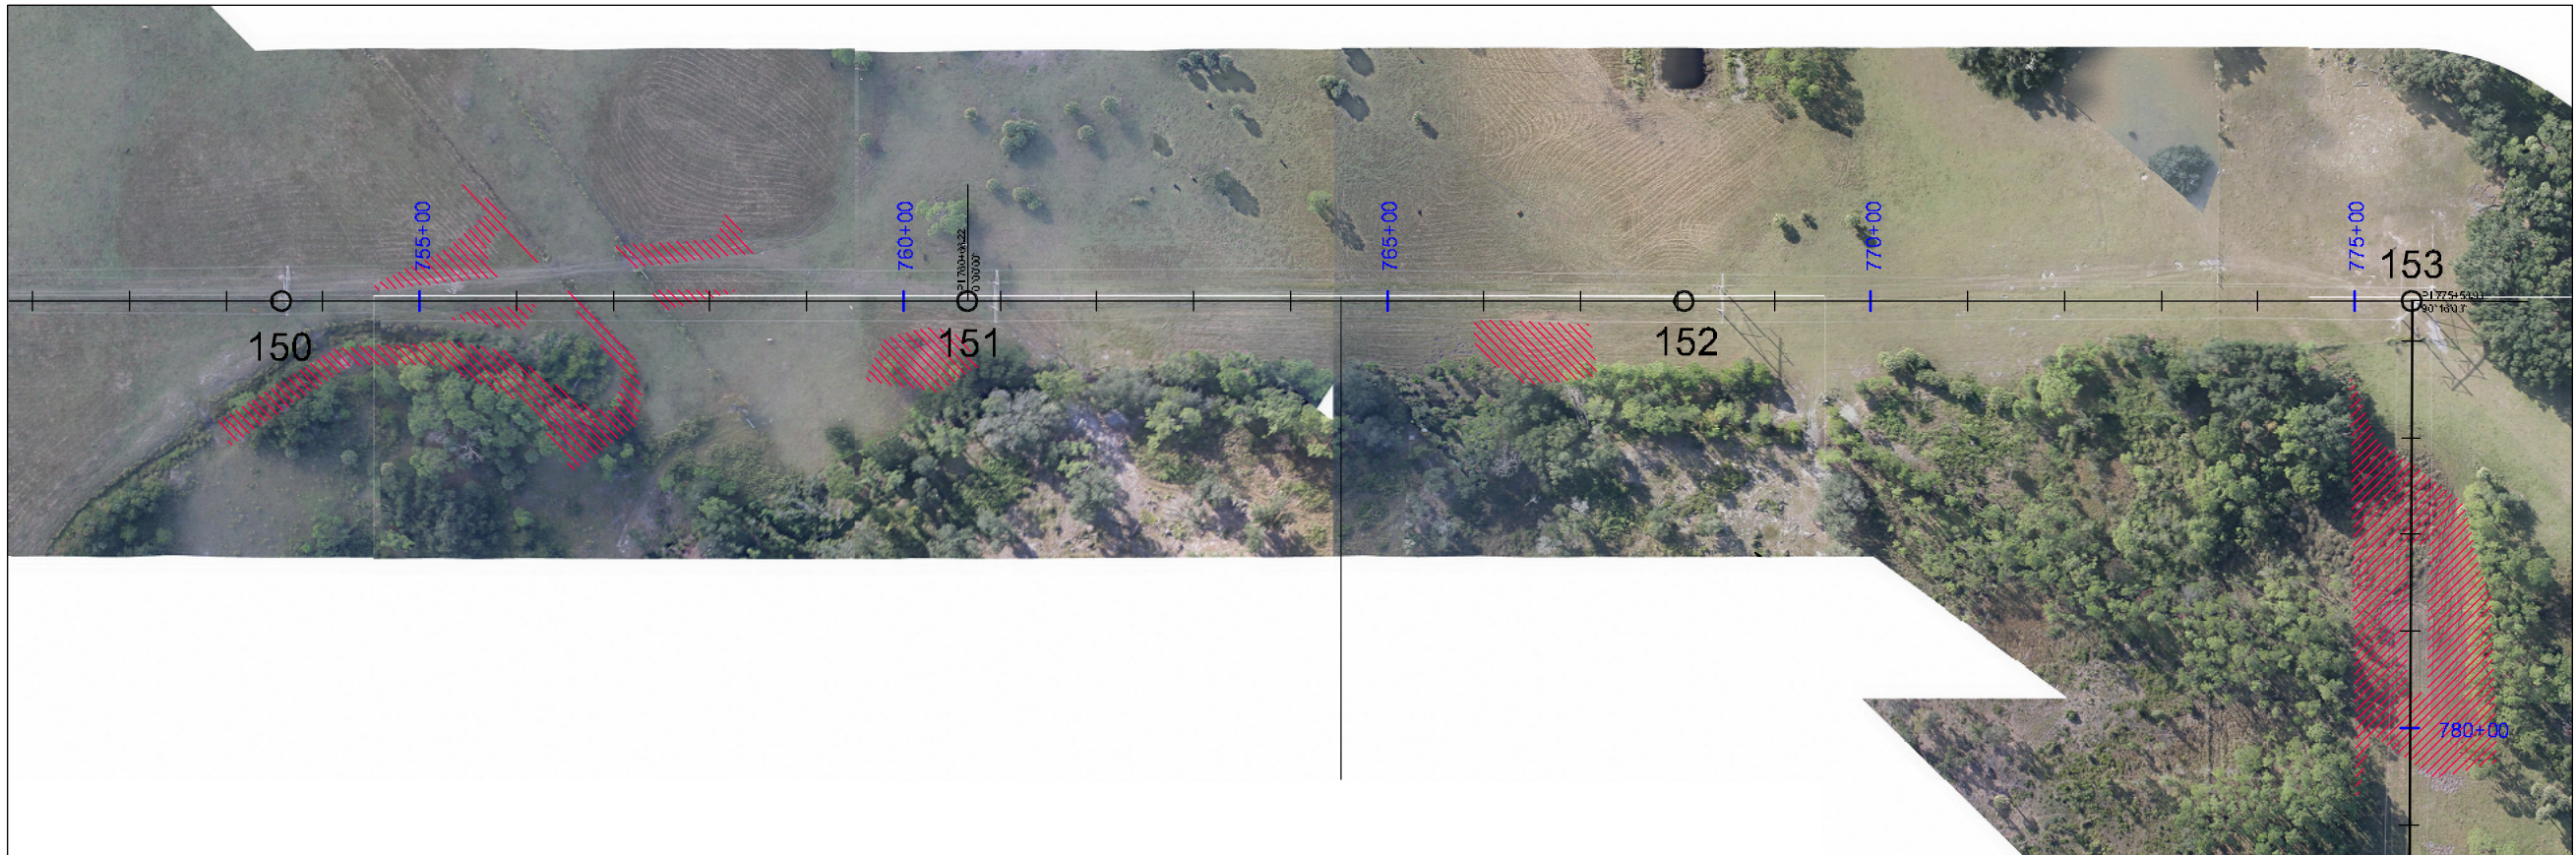

CAD. FILE: T1000.dwg

|    |          |                               |     |     |     |                    |                                              |  |      |          |
|----|----------|-------------------------------|-----|-----|-----|--------------------|----------------------------------------------|--|------|----------|
|    |          |                               |     |     |     | WORK ORDER NUMBER: |                                              |  |      |          |
|    |          |                               |     |     |     | X                  | NOT TO BE USED FOR CONSTRUCTION              |  | DATE | APPROVED |
| 1  | 8/01/11  | ISSUED FOR PERMIT             | JBN | RPM | JLB |                    | RELEASED FOR EQUIPMENT/STRUCTURE FABRICATION |  |      |          |
| 0  | 10/18/10 | INITIAL ISSUE                 | JEO | RPM | JLB |                    | RELEASED FOR CONSTRUCTION                    |  |      |          |
| NO | DATE     | REVISIONS AND RECORD OF ISSUE | BY  | CHK | APP |                    | CONFORMED TO CONSTRUCTION RECORDS            |  |      |          |

ENGINEER OF RECORD  
Black & Veatch CAB132  
201 S. Orange Avenue  
Suite 500  
Orlando, Florida 32801

**BLACK & VEATCH**  
building a world of difference™  
ENERGY WATER INFORMATION GOVERNMENT

|          |     |       |          |
|----------|-----|-------|----------|
| ENGINEER | JLB | DRAWN | JEO      |
| CHECKED  | RAM | DATE  | 10/18/10 |

ORLANDO UTILITIES COMMISSION  
ORLANDO, FLORIDA  
LAKE AGNES SUB. – OSCEOLA SUB.  
PROPOSED IMPROVEMENTS



B&V PROJECT #  
145796

SCALE:  
1"= 200'

DRAWING NUMBER  
T1000

SHEET NUMBER  
13 OF 19