



1"=100' FULL SIZE
1"=200' 11"x17"

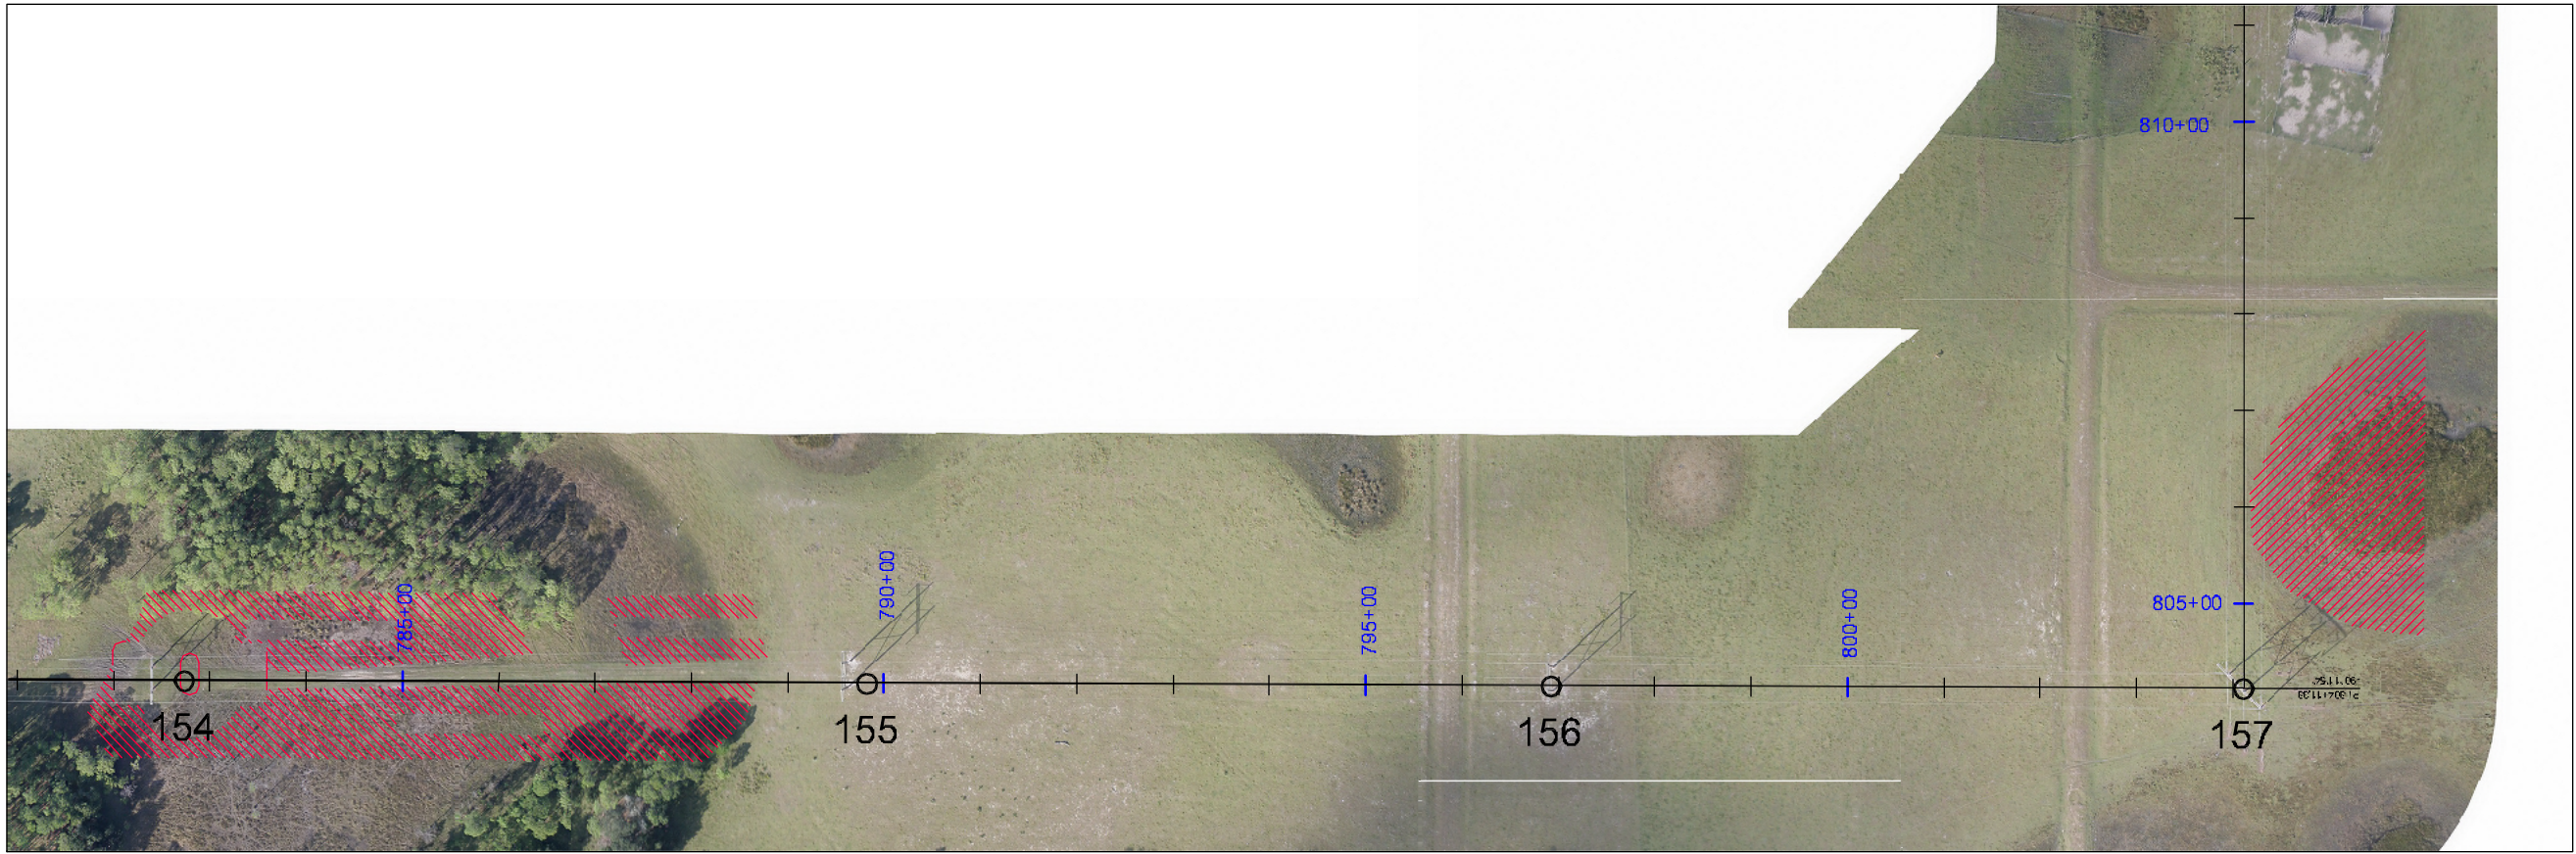

1"=100' FULL SIZE
1"=200' 11"x17"

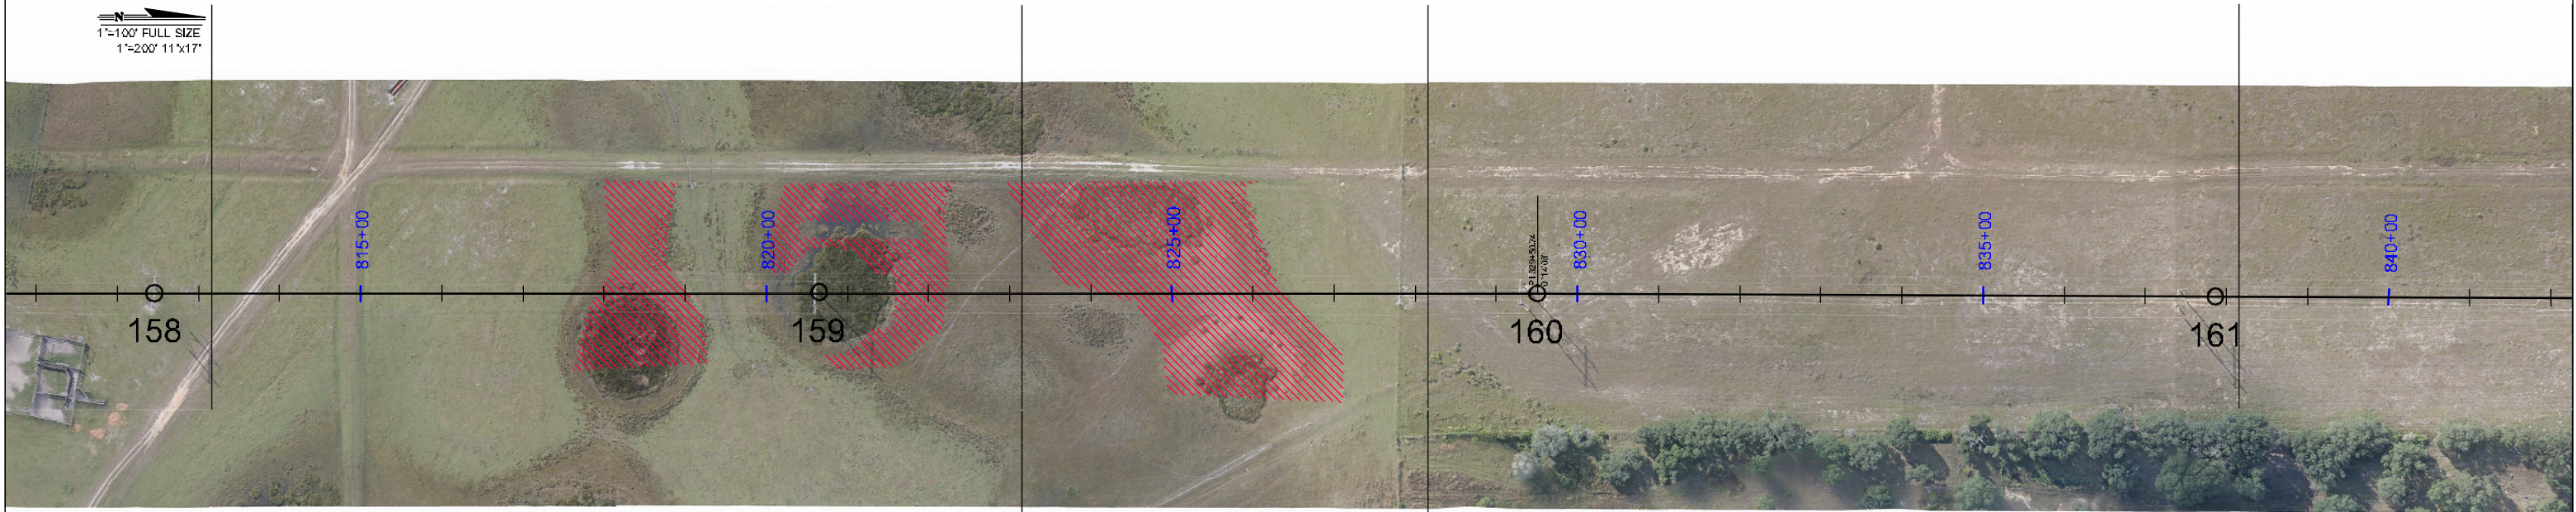

						WORK ORDER NUMBER:			ENGINEER OF RECORD Black & Veatch CAB132 201 S. Orange Avenue Suite 500 Orlando, Florida 32801	 BLACK & VEATCH building a world of difference™ ENERGY WATER INFORMATION GOVERNMENT	ORLANDO UTILITIES COMMISSION ORLANDO, FLORIDA	 OUC The Reliable One®	B&V PROJECT # 145796	DRAWING NUMBER T1000			
					X	NOT TO BE USED FOR CONSTRUCTION		DATE							APPROVED		
1	8/01/11	ISSUED FOR PERMIT	JBN	RPM	JLB	RELEASED FOR EQUIPMENT/STRUCTURE FABRICATION											
0	10/18/10	INITIAL ISSUE	JEO	RPM	JLB	RELEASED FOR CONSTRUCTION											
NO	DATE	REVISIONS AND RECORD OF ISSUE			BY	CHK	APP	CONFORMED TO CONSTRUCTION RECORDS									
										ENGINEER	JLB	DRAWN	JEO	LAKE AGNES SUB. – OSCEOLA SUB. PROPOSED IMPROVEMENTS		SCALE: 1"= 200'	SHEET NUMBER 14 OF 19
										CHECKED	RAM	DATE	10/18/10				

CAD. FILE: T1000.dwg