

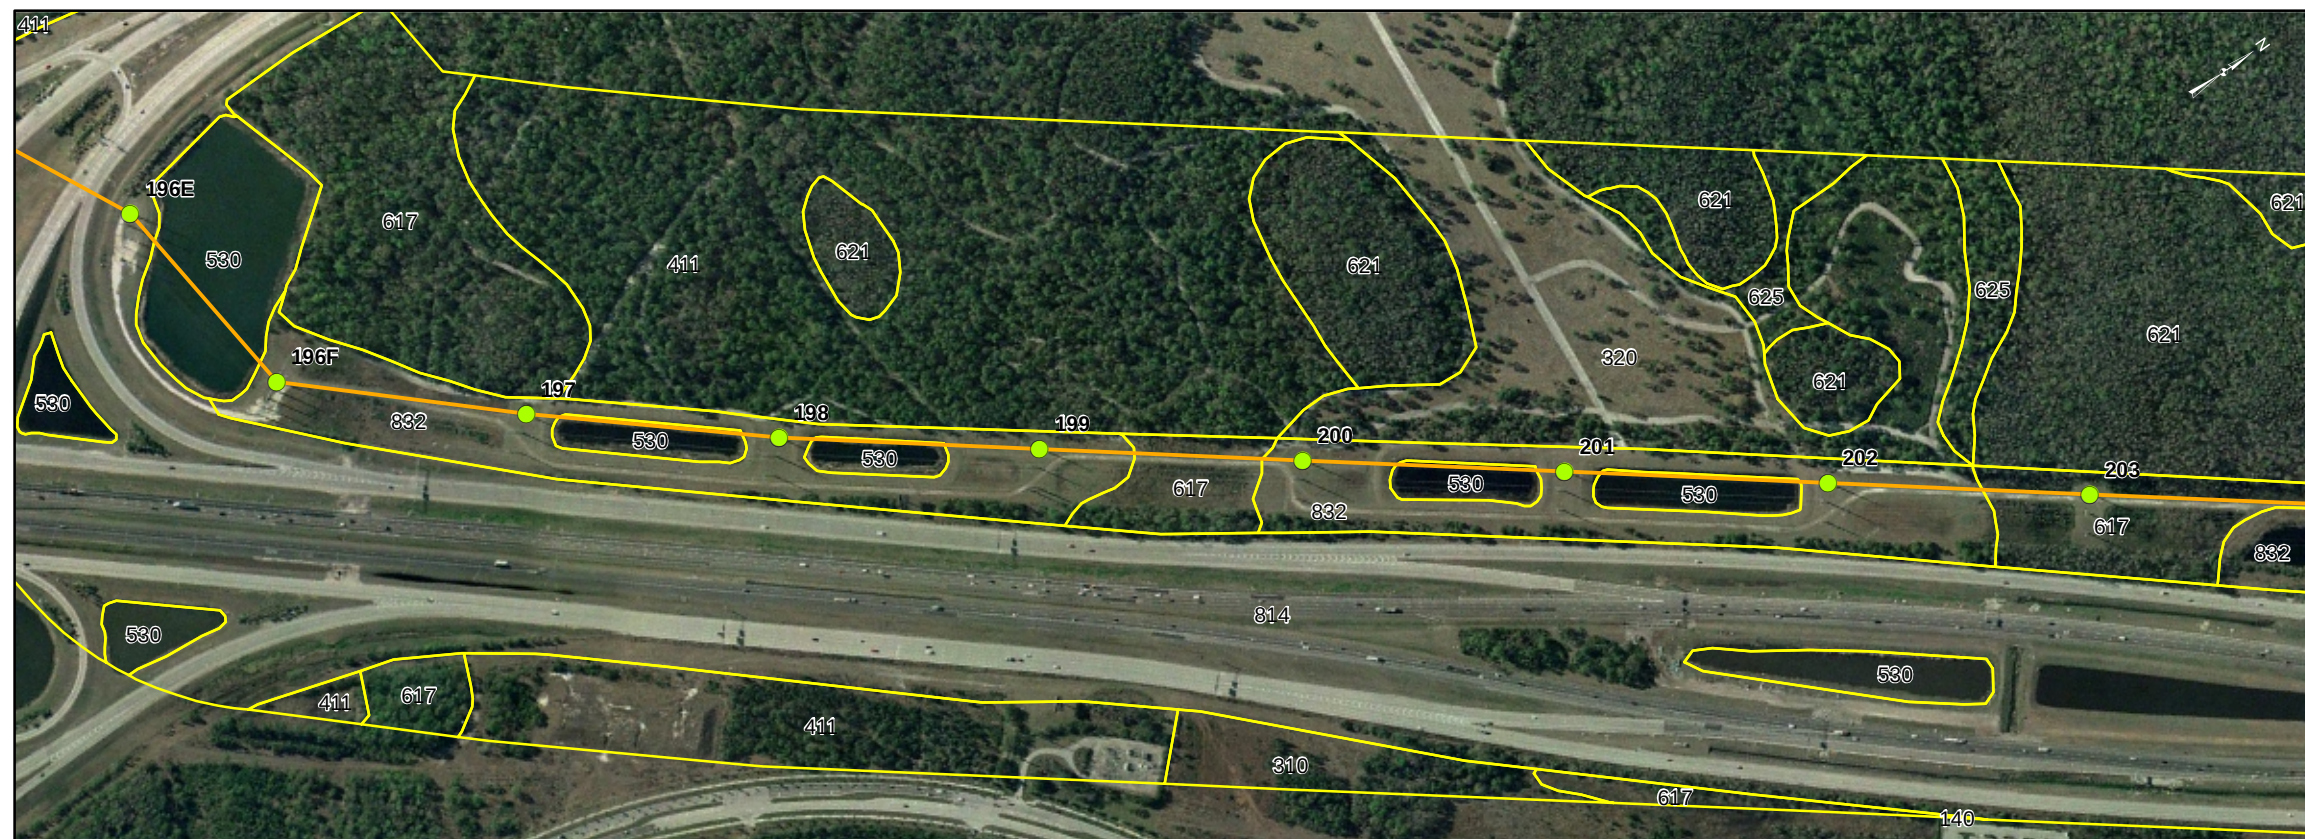


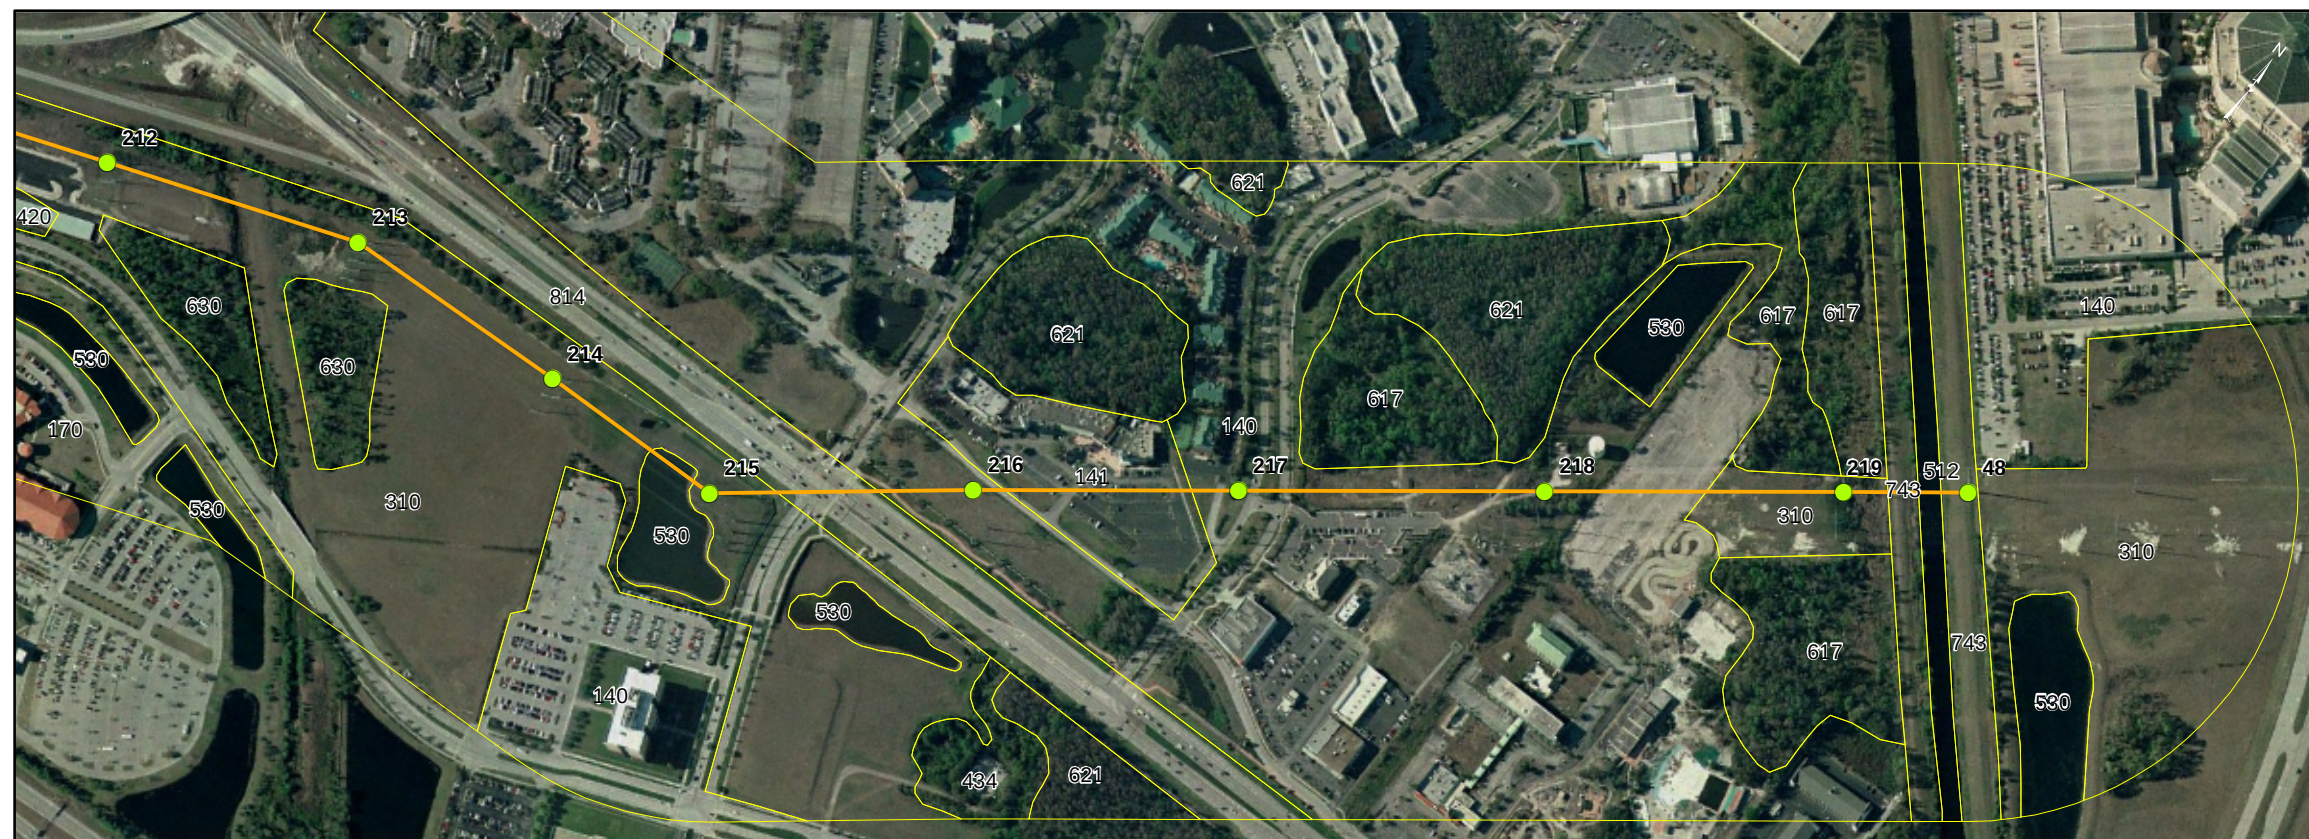

PROJECT			
Orlando Utilities Commission Osceola to Cane Island Tap Substation Transmission Line Right-of-Way Maintenance			
TITLE			
Land Use and Land Cover			
 Golder Associates Gainesville, Florida		PROJECT No. 063-7654	
		DESIGN	AB 17 Mar. 2008
		GIS	AB 17 Mar. 2008
		CHECK	SR 17 Mar. 2008
		REVIEW	KB 17 Mar. 2008
		SCALE AS SHOWN	REV. 0
		FIGURE 15 SHEET 1 OF 2	

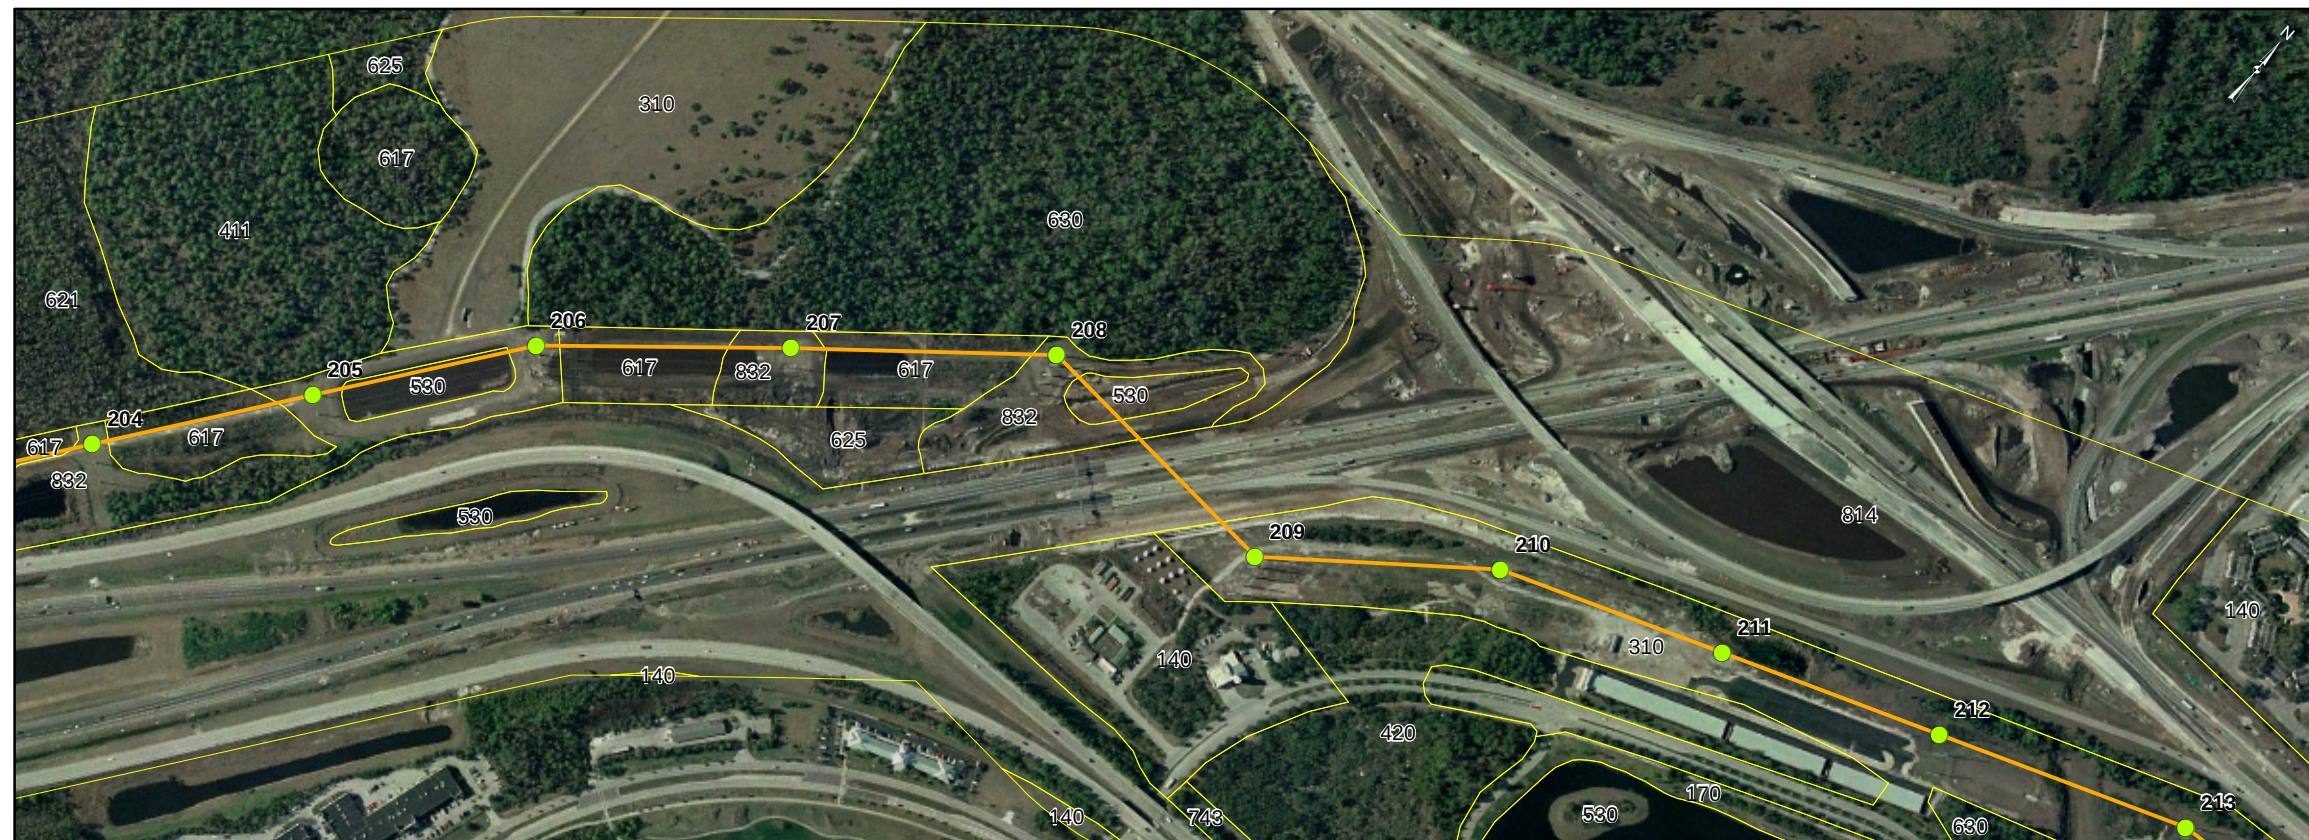

PROJECT		Orlando Utilities Commission Osceola to Cane Island Tap Substation Transmission Line Right-of-Way Maintenance	
TITLE			
Land Use and Land Cover			
 Golder Associates Gainesville, Florida		PROJECT No. 063-7654	
		DESIGN	AB 17 Mar. 2008
		GIS	AB 17 Mar. 2008
		CHECK	SR 17 Mar. 2008
		REVIEW	KR 17 Mar. 2008
		SCALE AS SHOWN	REV. 0
		FIGURE 15 SHEET 2 OF 2	