




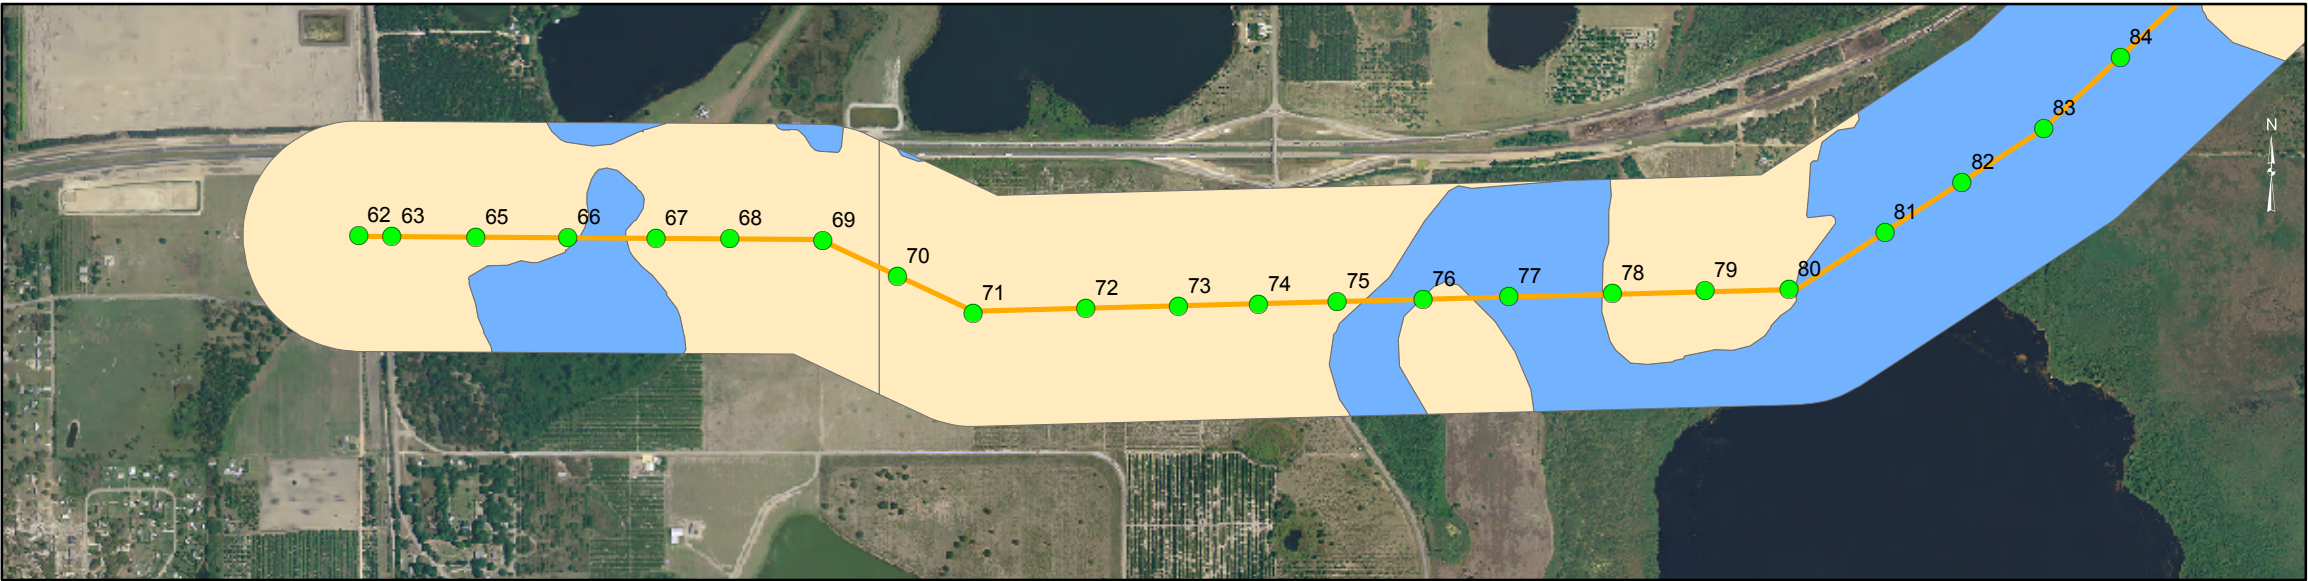

Sheet 1

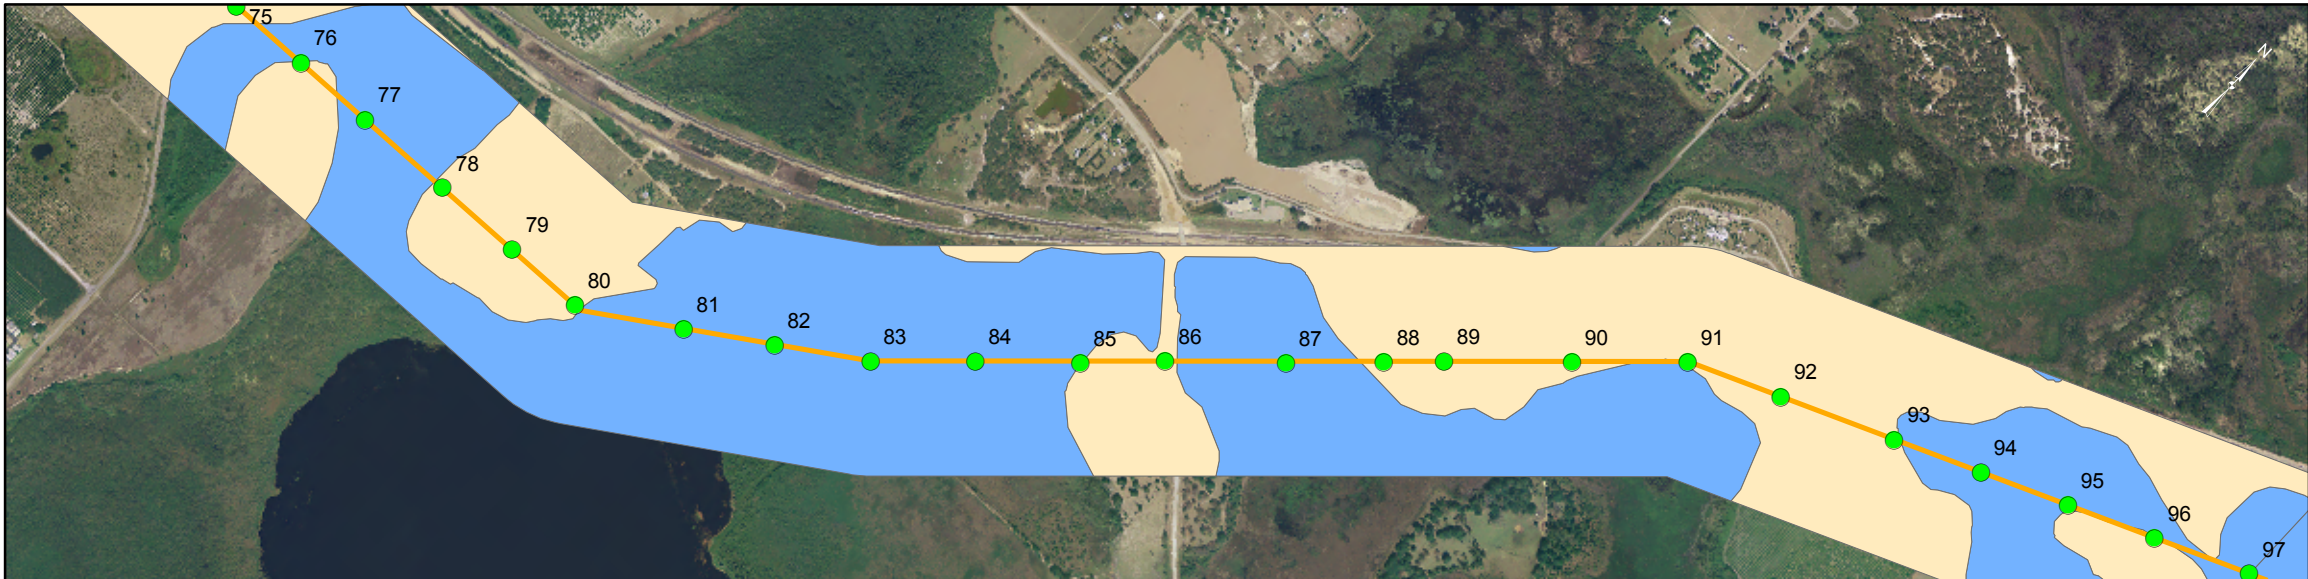

Sheet 2

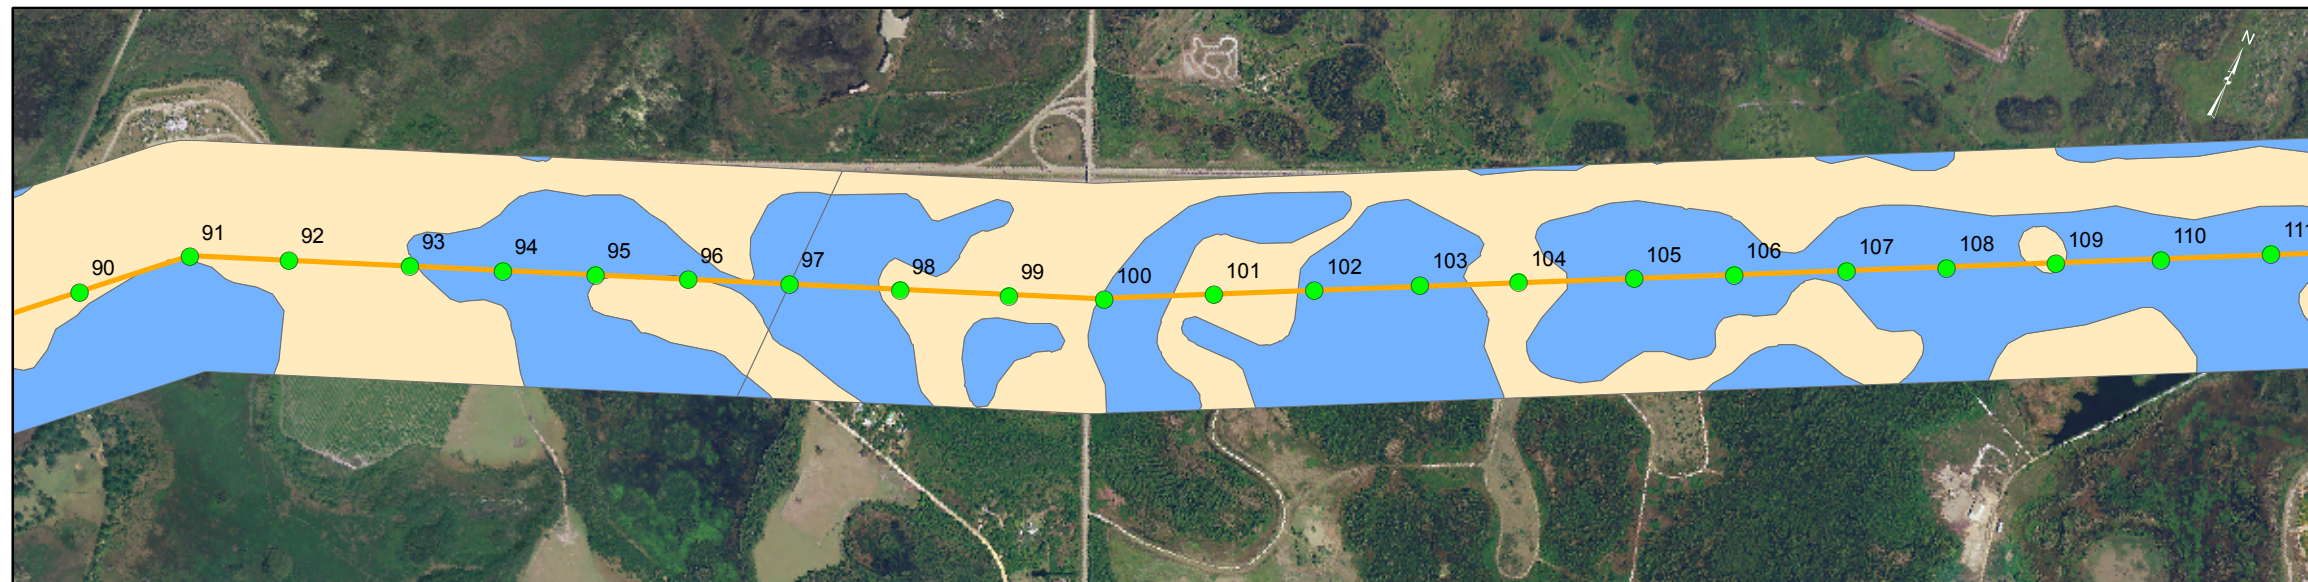


Sheet 3

LEGEND


- Transmission Line Structure
- Transmission Line (approx location)
- Special Flood Hazard Area**
 - IN
 - OUT

AREA MAP

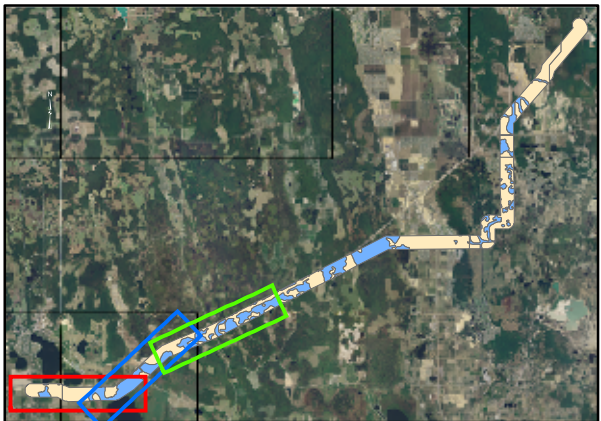


REFERENCE


FEMA FLOOD INSURANCE RATE MAPS, 1995

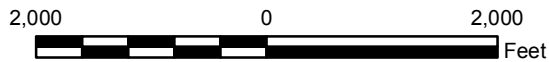


PROJECT		ORLAND UTILITIES COMMISSION 230-kV TRANSMISSION LINE			
TITLE		Floodplain Map of Lake Agnes - Osceola 230-kV Transmission Line Right-of-Way			
	PROJECT No. 063-7654		SCALE AS SHOWN	REV. 0	
	DESIGN	AB	20 Dec. 2006	FIGURE 17 SHEET 1 OF 3	
	GIS	AB	20 Dec. 2006		
	CHECK	KB	20 Dec. 2006		
		REVIEW	KK	20 Dec. 2006	

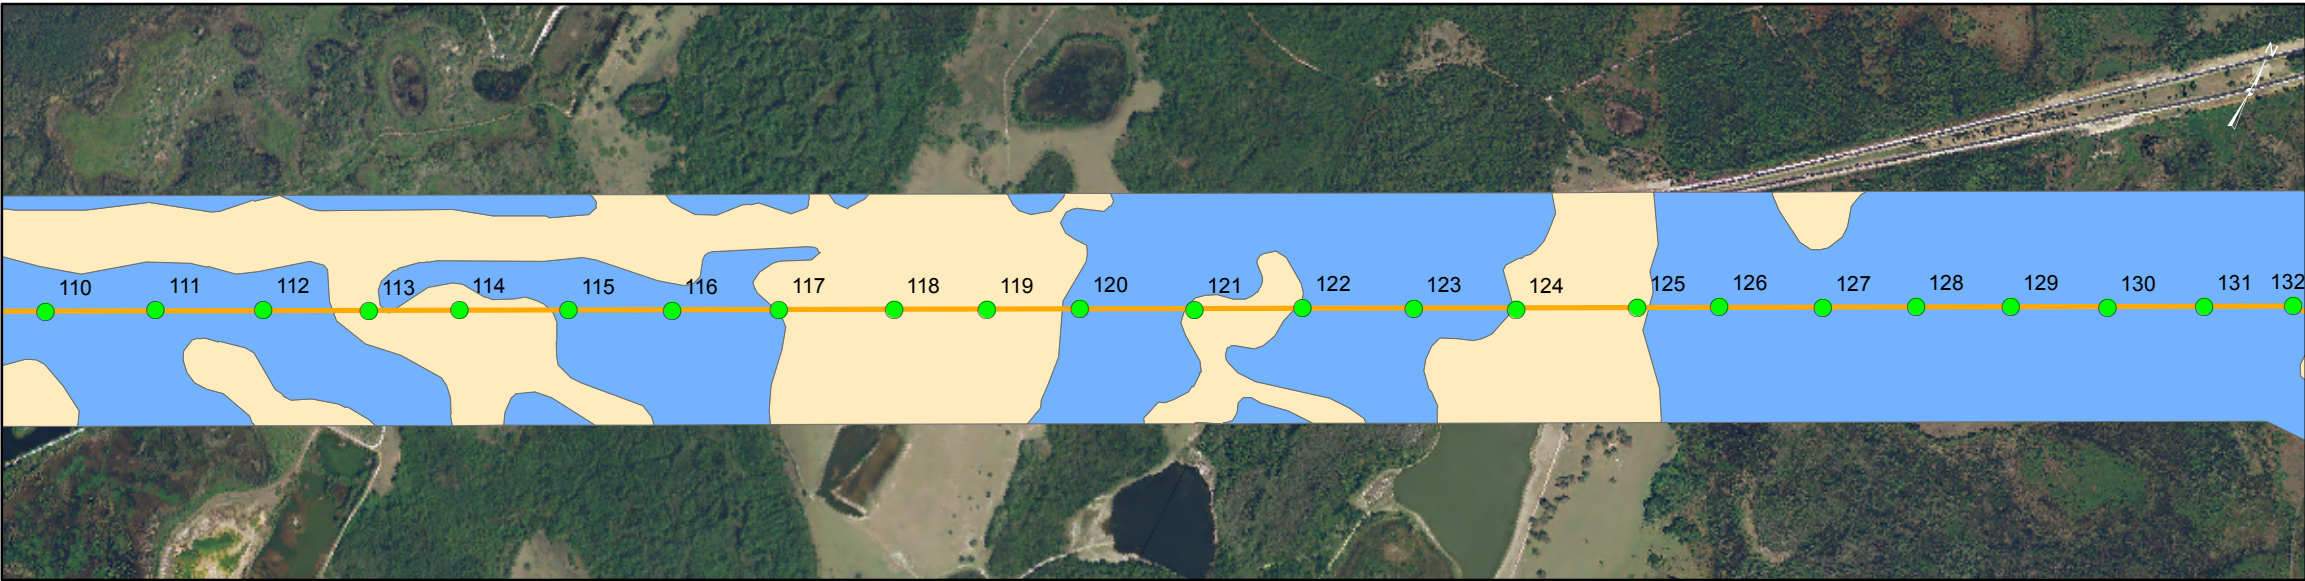

Sheet 4

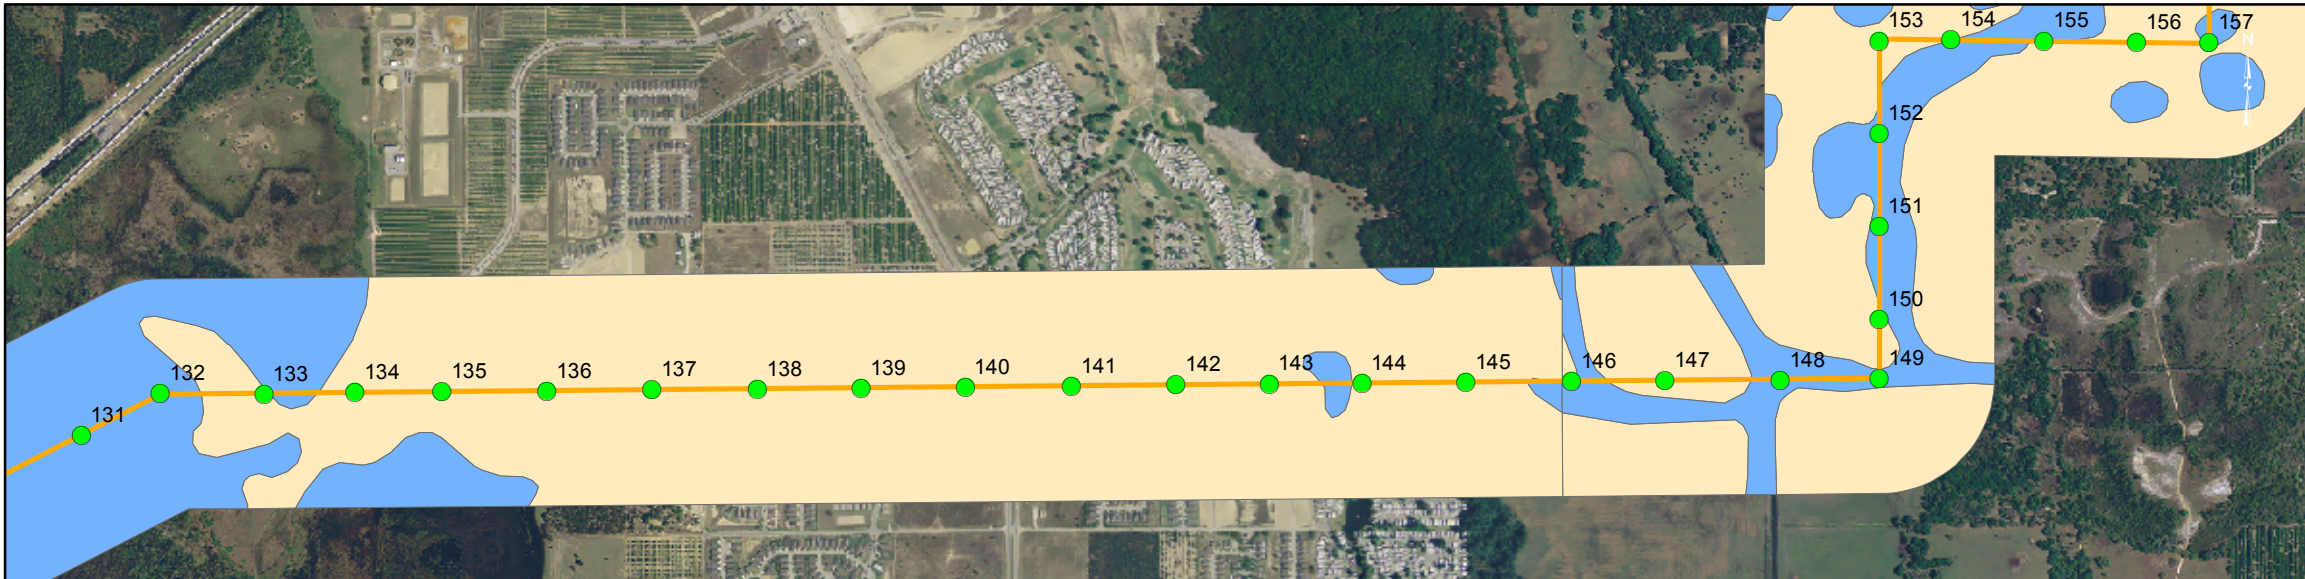

Sheet 5

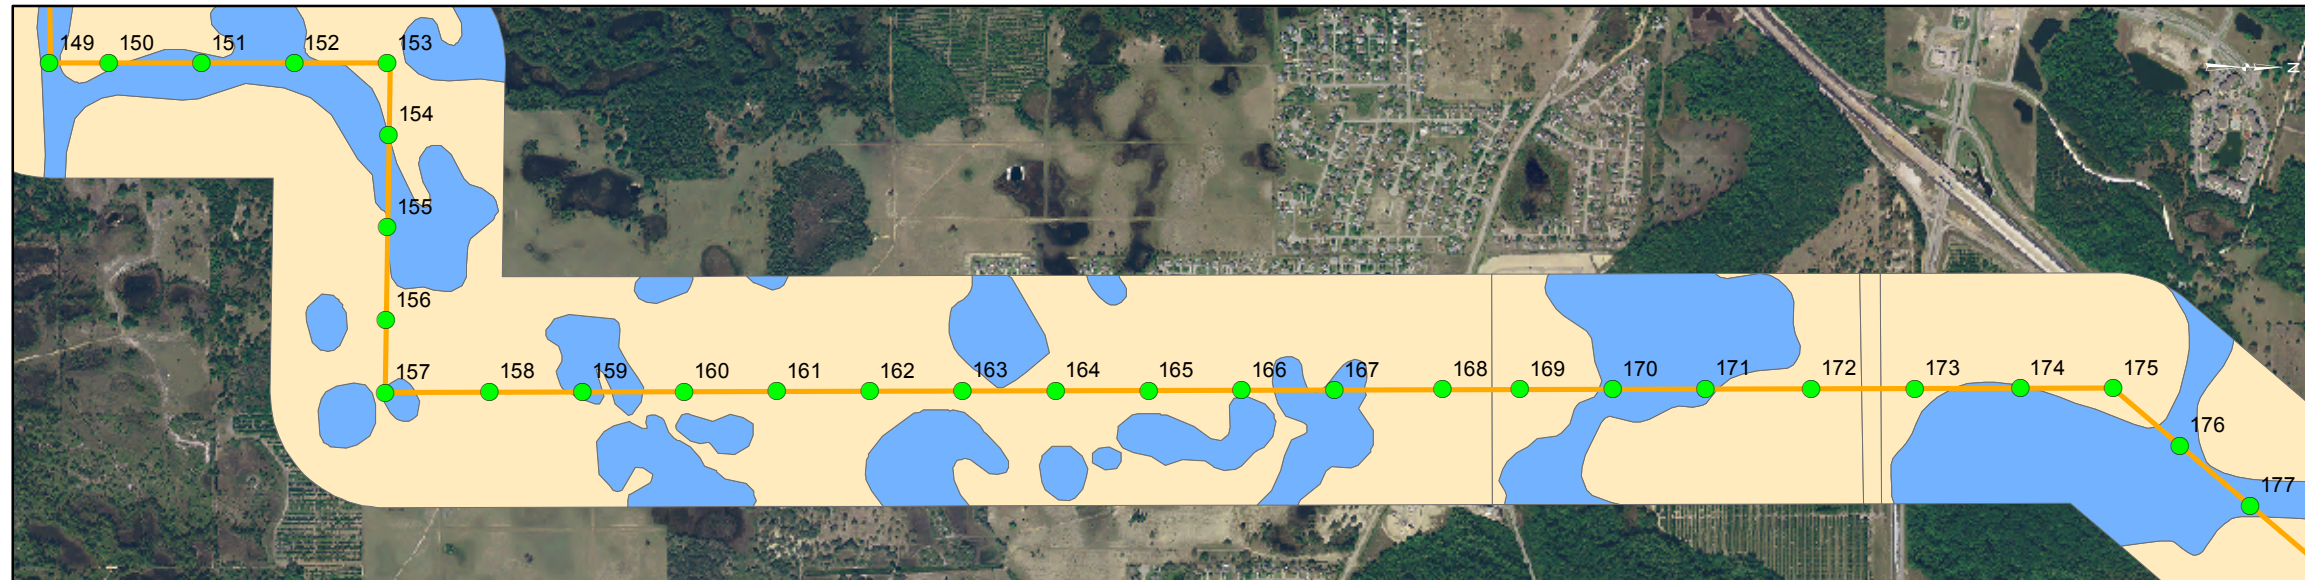


Sheet 6

LEGEND


- Transmission Line Structure
- Transmission Line (approx location)
- Special Flood Hazard Area
 - IN
 - OUT

AREA MAP

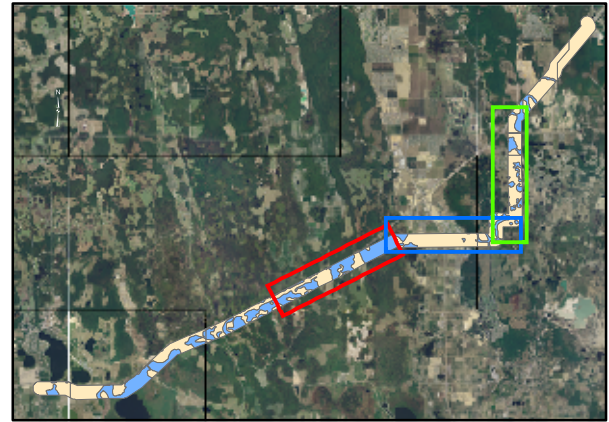

REFERENCE


FEMA FLOOD INSURANCE RATE MAPS, 1995

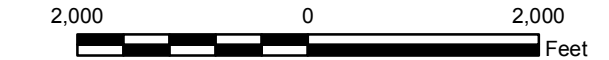

PROJECT	ORLAND UTILITIES COMMISSION 230-kV TRANSMISSION LINE			
TITLE	Floodplain Map of Lake Agnes - Osceola 230-kV Transmission Line Right-of-Way			
 Golder Associates Gainesville, Florida	PROJECT No. 063-7654			SCALE AS SHOWN
	DESIGN	AB	20 Dec. 2006	REV. 0
	GIS	AB	20 Dec. 2006	FIGURE 17
	CHECK	KB	20 Dec. 2006	SHEET 2 OF 3
	REVIEW	KK	20 Dec. 2006	


LEGEND

- Transmission Line Structure
- Transmission Line (approx location)
- Special Flood Hazard Area**
 - IN
 - OUT

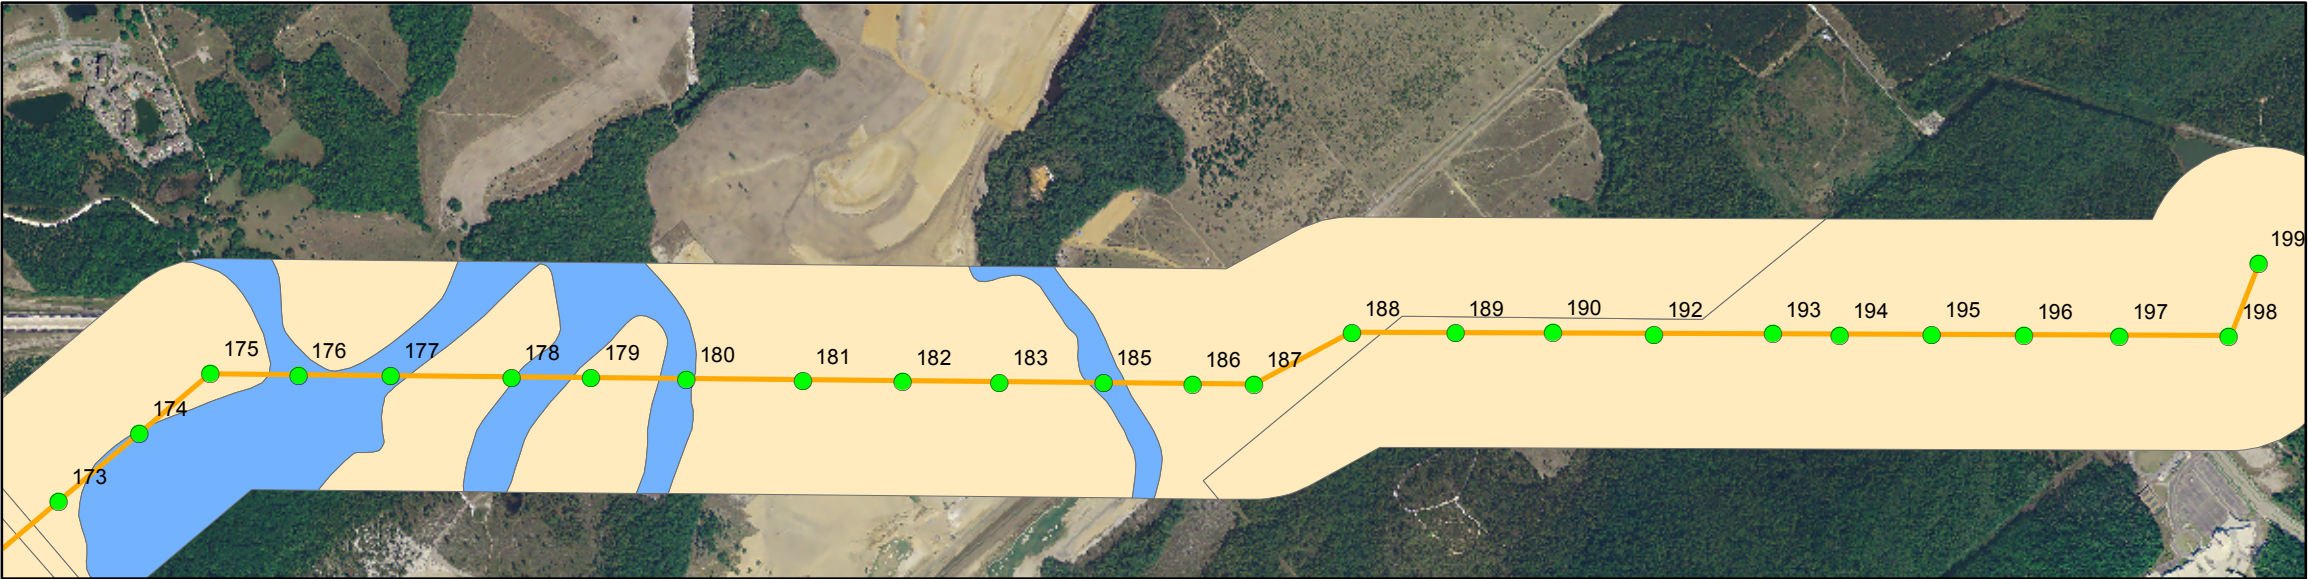

Sheet 7

AREA MAP

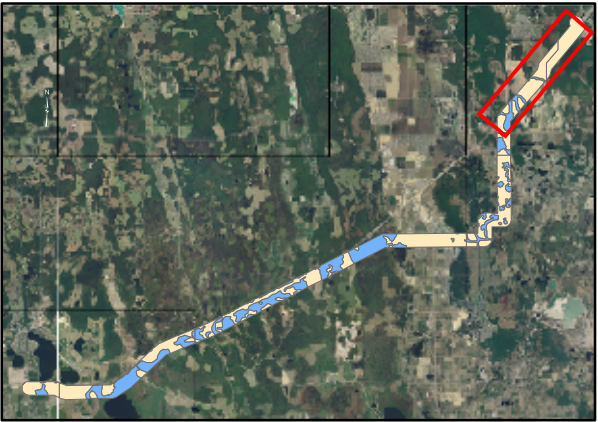

REFERENCE

FEMA FLOOD INSURANCE RATE MAPS, 1995



PROJECT		ORLAND UTILITIES COMMISSION 230-kV TRANSMISSION LINE			
TITLE		Floodplain Map of Lake Agnes - Osceola 230-kV Transmission Line Right-of-Way			
	PROJECT No. 063-7654			SCALE AS SHOWN	REV. 0
	DESIGN	AB	20 Dec. 2006	FIGURE 17 SHEET 3 OF 3	
	GIS	AB	20 Dec. 2006		
	CHECK	KB	20 Dec. 2006		
	REVIEW	KK	20 Dec. 2006		