




Sheet 1



Sheet 2


LEGEND

- Transmission Line Structures
- Transmission Line
- /// 100-Year Floodplain

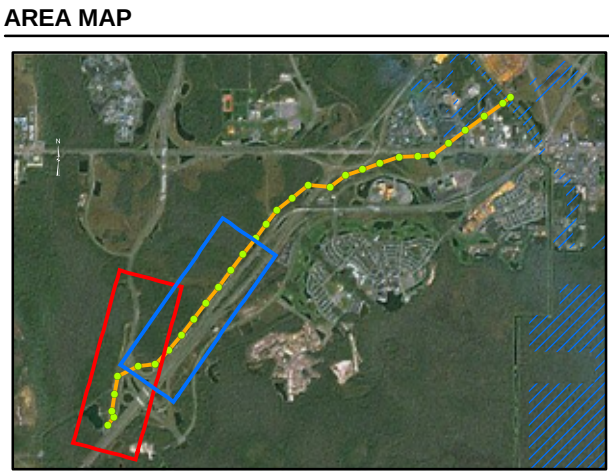


REFERENCE

Federal Emergency Management Agency, 1995

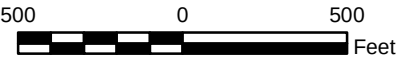

PROJECT		Orlando Utilities Commission Osceola to Cane Island Tap Substation Transmission Line Right-of-Way Maintenance			
TITLE		Floodplain Zones			
	PROJECT No. 063-7654			SCALE AS SHOWN	REV. 0
	DESIGN	AB	28 Mar. 2008	FIGURE 18 SHEET 1 OF 2	
	GIS	AB	28 Mar. 2008		
	CHECK	SR	28 Mar. 2008		
	REVIEW	KB	28 Mar. 2008		

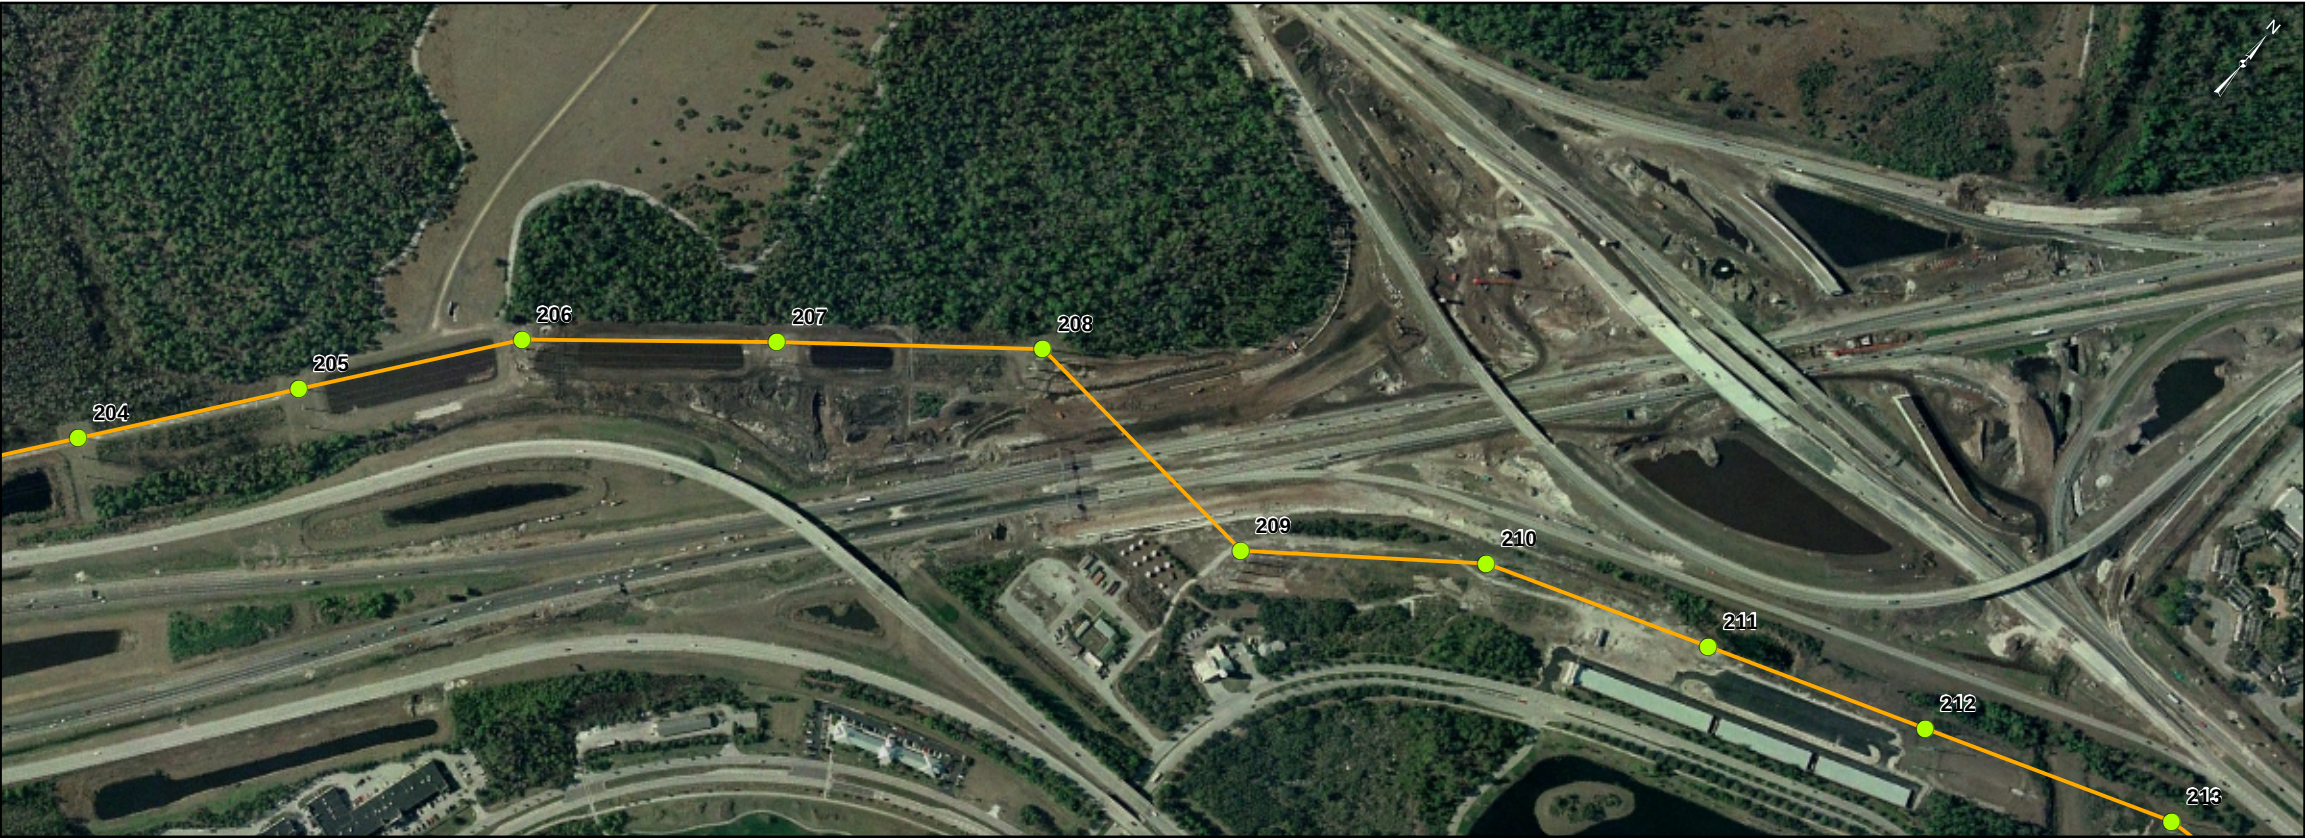

Sheet 3



Sheet 4

LEGEND


- Transmission Line Structures
- Transmission Line
- /// 100-Year Floodplain

AREA MAP



REFERENCE

Federal Emergency Management Agency, 1995

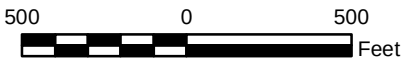

PROJECT				
Orlando Utilities Commission Osceola to Cane Island Tap Substation Transmission Line Right-of-Way Maintenance				
TITLE				
Floodplain Zones				
 Golder Associates Gainesville, Florida	PROJECT No. 063-7654		SCALE AS SHOWN	REV
	DESIGN	AB 17 Mar. 2008	FIGURE 18 SHEET 2 OF	
	GIS	AB 17 Mar. 2008		
	CHECK	SR 17 Mar. 2008		
	REVIEW	KB 17 Mar. 2008		