





Sheet 1

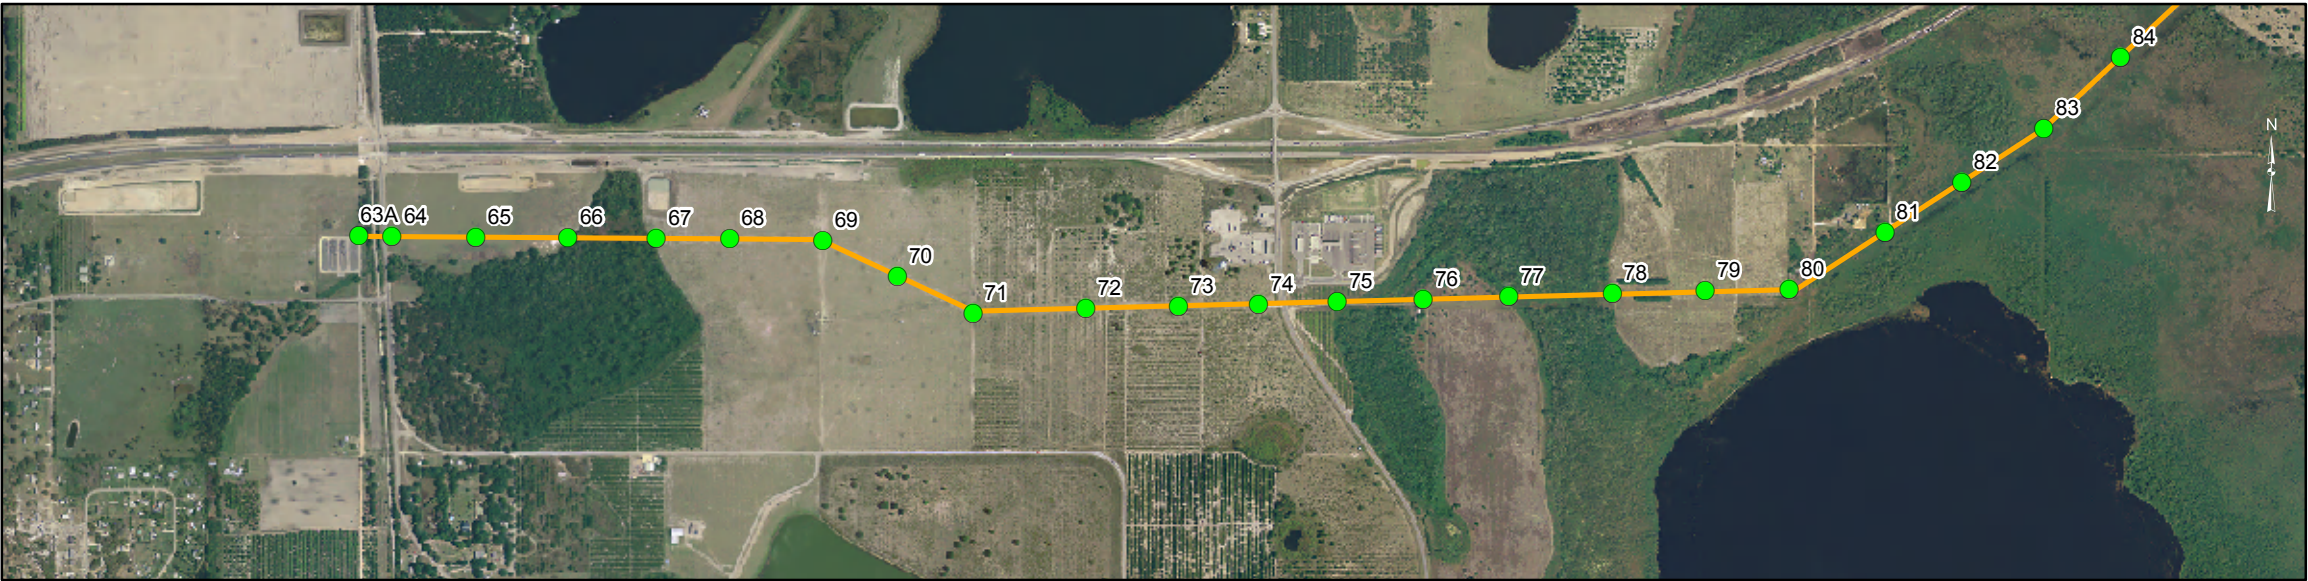

Sheet 2

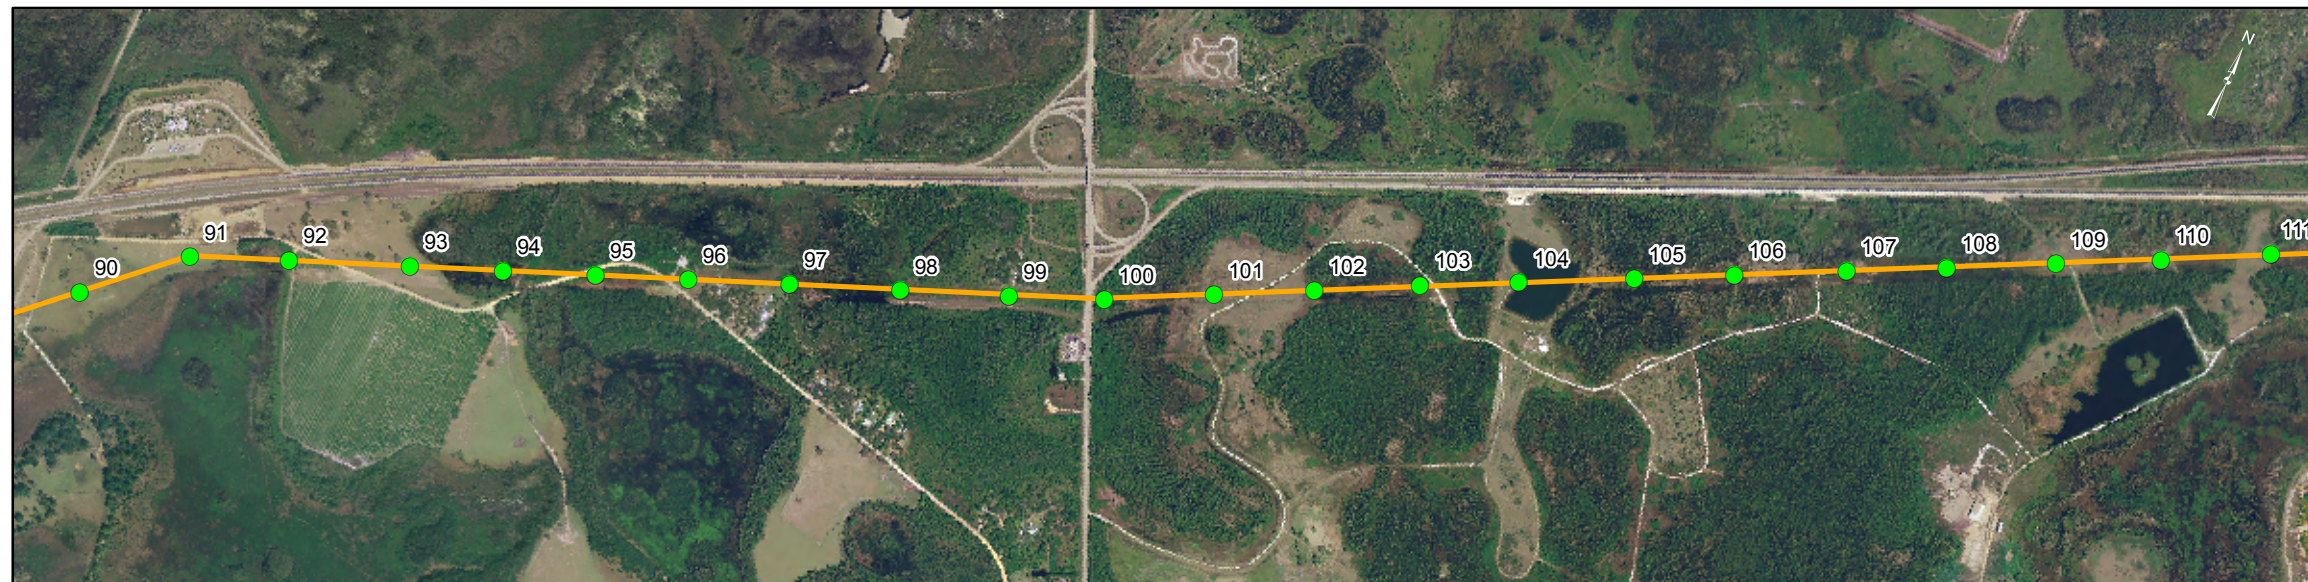


Sheet 3

LEGEND

- Transmission Line Structure
- Transmission Line (approx location)

AREA MAP

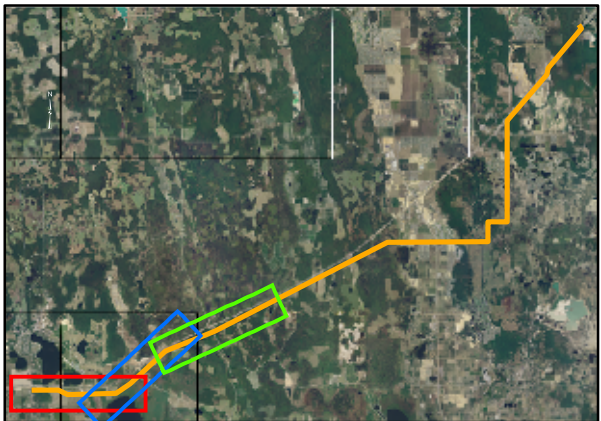


REFERENCE


LABINS, 2004




PROJECT		ORLAND UTILITIES COMMISSION 230-kV TRANSMISSION LINE			
TITLE		Lake Agnes - Osceola 230-kV Transmission Line Right-of-Way Aerial Maps			
	PROJECT No. 063-7654		SCALE AS SHOWN	REV. 0	
	DESIGN	AB	20 Dec. 2006	FIGURE 8 SHEET 1 OF 3	
	GIS	AB	20 Dec. 2006		
	CHECK	KB	20 Dec. 2006		
		REVIEW	KK	20 Dec. 2006	

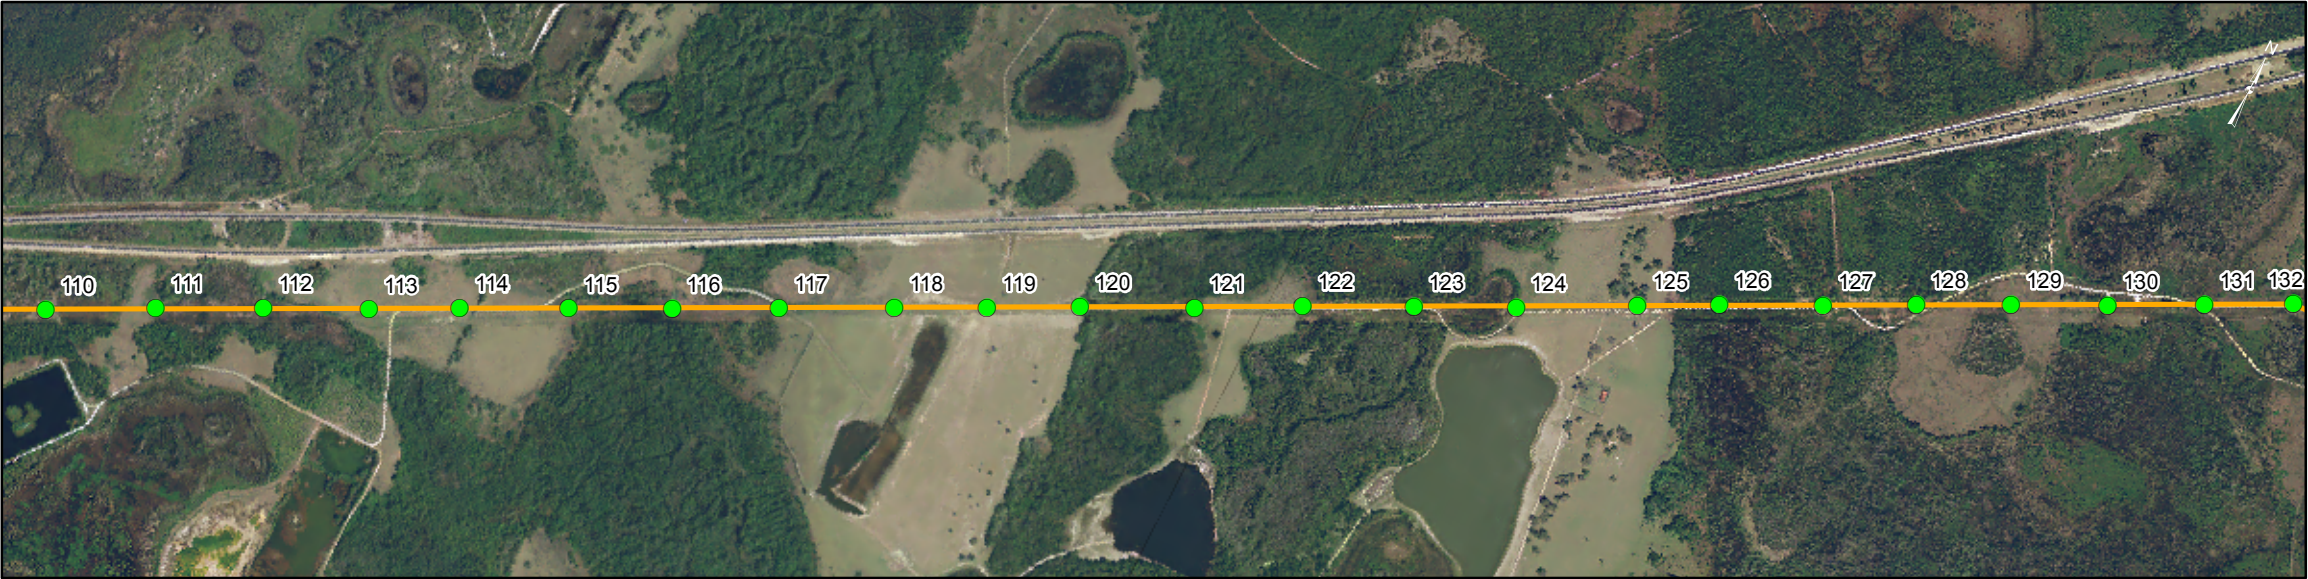

Sheet 4

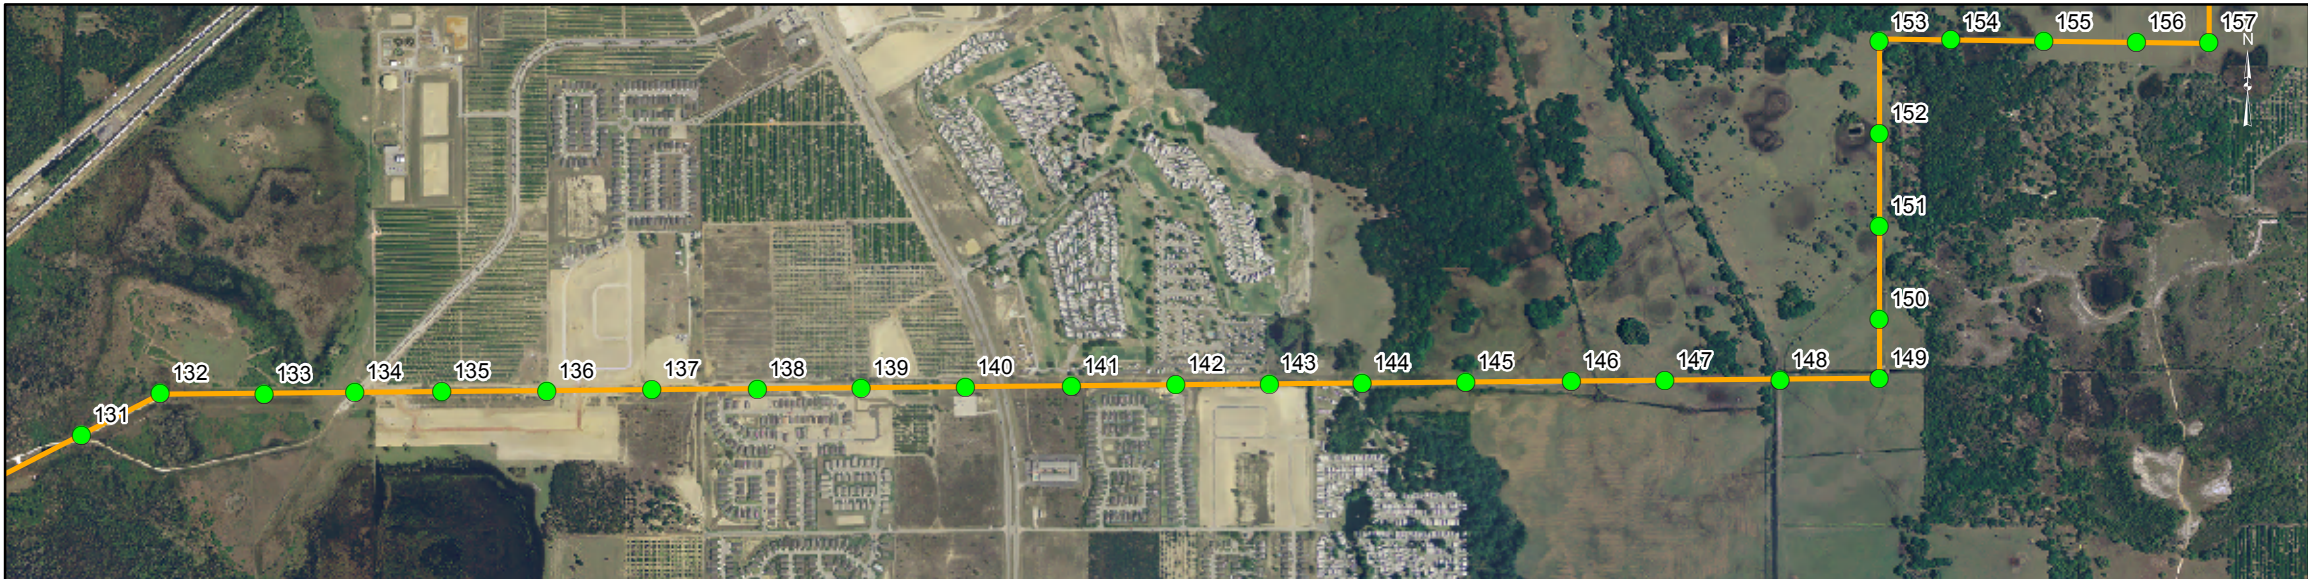

Sheet 5

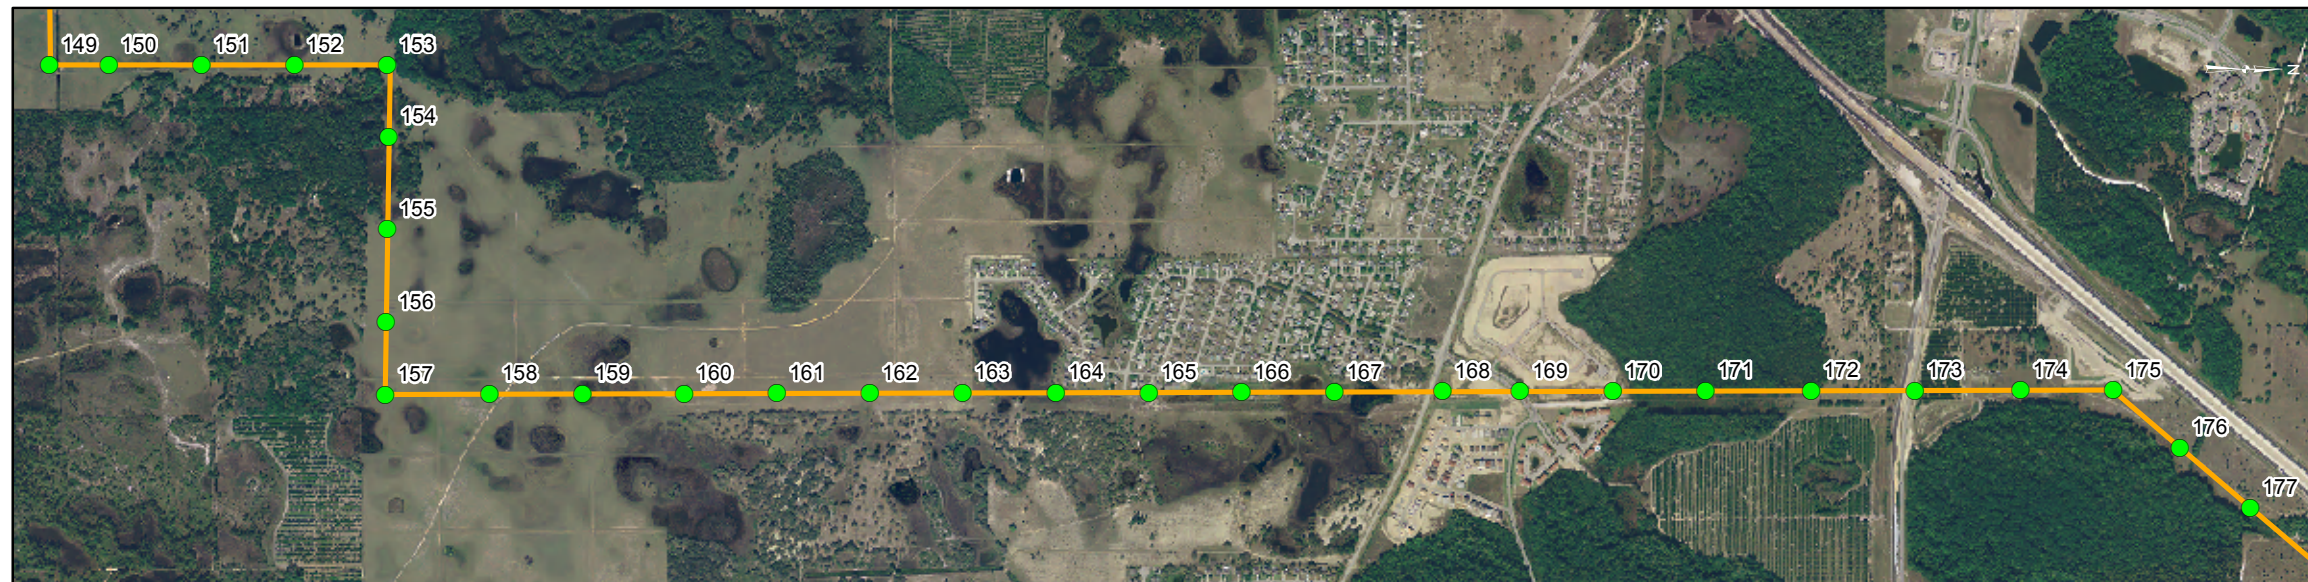


Sheet 6

LEGEND


- Transmission Line Structure
- Transmission Line (approx location)

AREA MAP

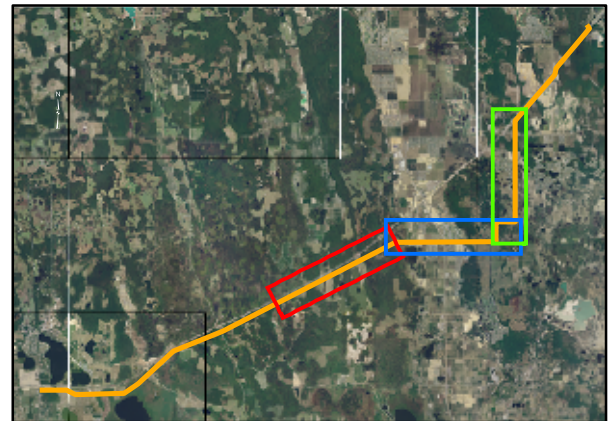

REFERENCE


LABINS, 2004

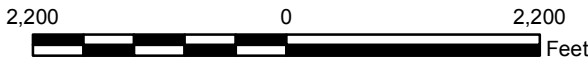

PROJECT		ORLAND UTILITIES COMMISSION 230-kV TRANSMISSION LINE	
TITLE		Lake Agnes - Osceola 230-kV Transmission Line Right-of-Way Aerial Maps	
	PROJECT No.	063-7654	SCALE AS SHOWN
	DESIGN	AB 20 Dec. 2006	REV. 0
	GIS	AB 20 Dec. 2006	FIGURE 8
	CHECK	KB 20 Dec. 2006	SHEET 2 OF 3
	REVIEW	KK 20 Dec. 2006	

LEGEND

- Transmission Line Structure
- Transmission Line (approx location)

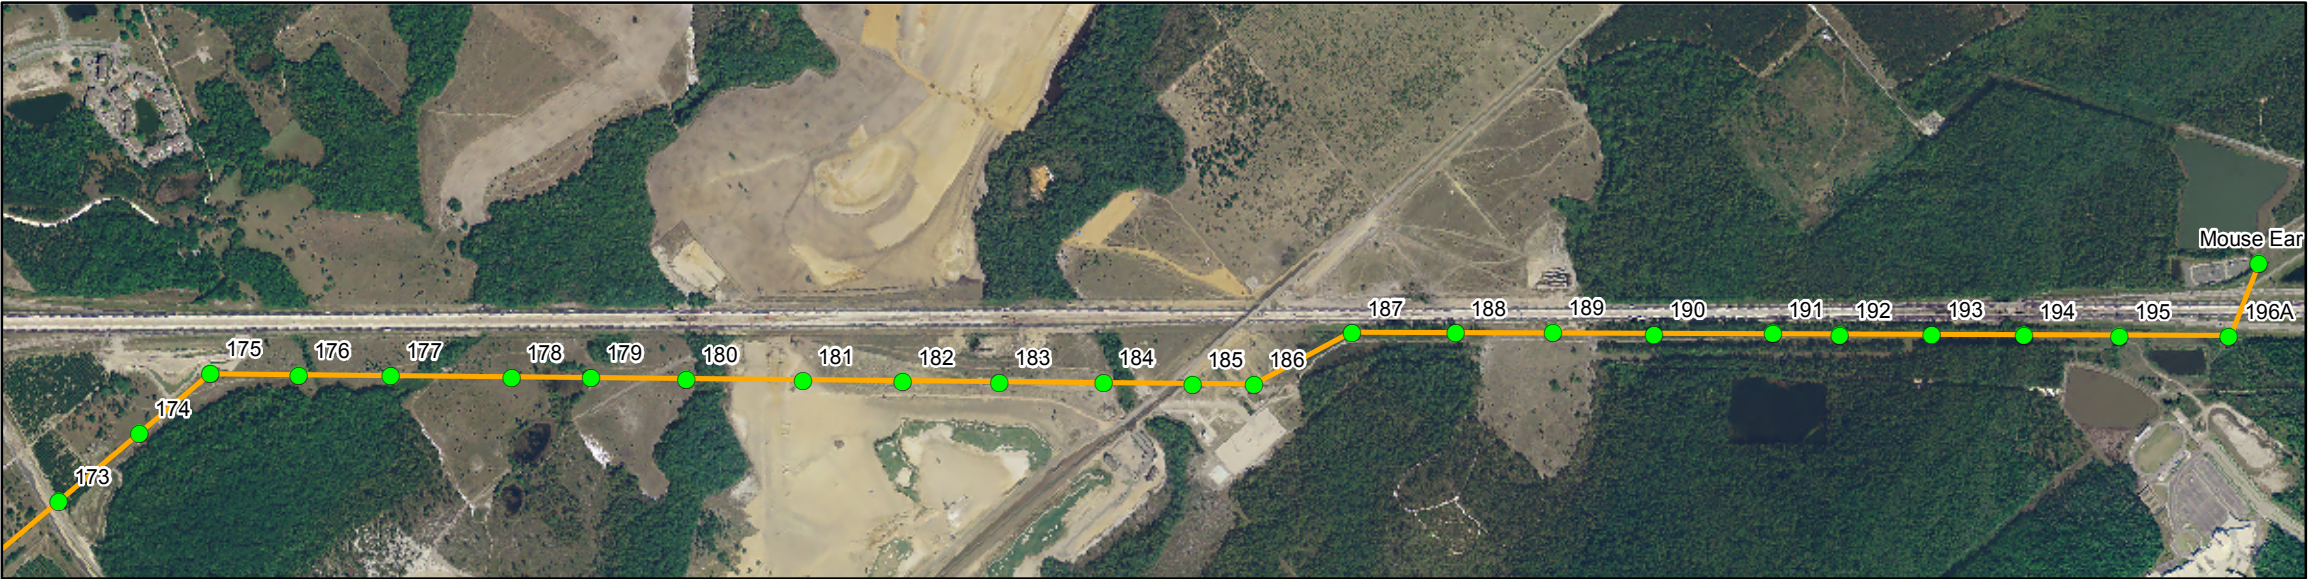


Sheet 7

AREA MAP



REFERENCE

LABINS, 2004

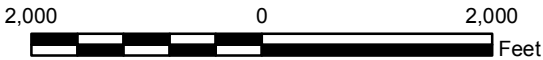

PROJECT	ORLAND UTILITIES COMMISSION 230-kV TRANSMISSION LINE			
TITLE	Lake Agnes - Osceola 230-kV Transmission Line Right-of-Way Aerial Maps			
	PROJECT No. 063-7654			SCALE AS SHOWN
	DESIGN	AB	20 Dec. 2006	REV. 0
	GIS	AB	20 Dec. 2006	
	CHECK	KB	20 Dec. 2006	
	REVIEW	KK	20 Dec. 2006	
FIGURE 8 SHEET 3 OF 3				