

ORLANDO UTILITIES COMMISSION

LAKELAND - TAFT 230 kV TRANSMISSION LINE

WETLAND IMPACT AREAS


McINTOSH SUB. TO LAKE AGNES SUB.
LAKE AGNES SUB. TO OSCEOLA SUB
OSCEOLA SUB TO CANE ISLAND TAP



PREPARED BY BLACK & VEATCH CORP.
ORLANDO, FLORIDA
PROJECT No. 145796
FEBRUARY, 2008



LEGEND

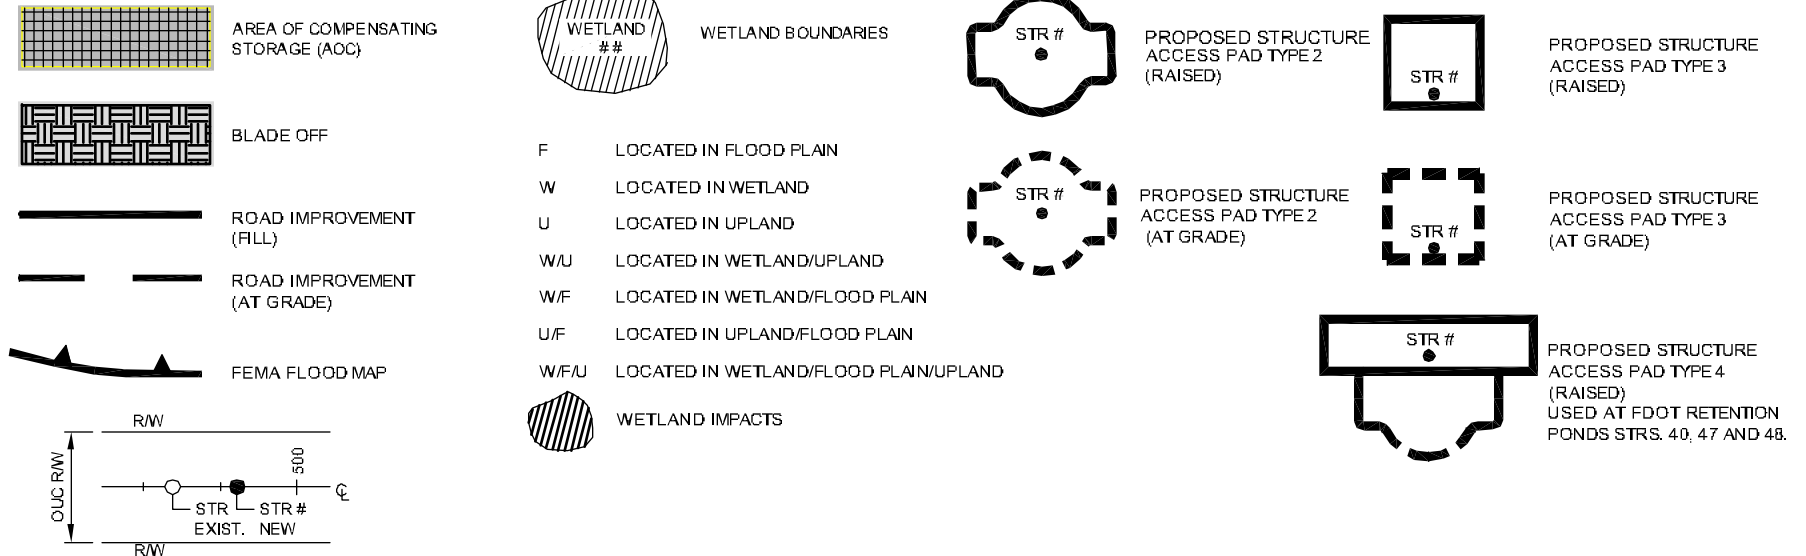

						BLACK & VEATCH ORLANDO, FLORIDA		ORLANDO UTILITIES COMMISSION ORLANDO FLORIDA		OUC The Reliable One®		PROJECT 145796	DRAWING NUMBER
0	8/01/11	ISSUED FOR PERMIT	JN	RM	JB	ENGINEER	JLB	DRAWN	JBN	WETLAND IMPACTS COVER SHEET		SCALE NONE	SHEET NO. 1 OF 1
NO	DATE	REVISIONS AND RECORD OF ISSUE	BY	CHK	APP	CHECKED	RM	DATE	7/08/11				