
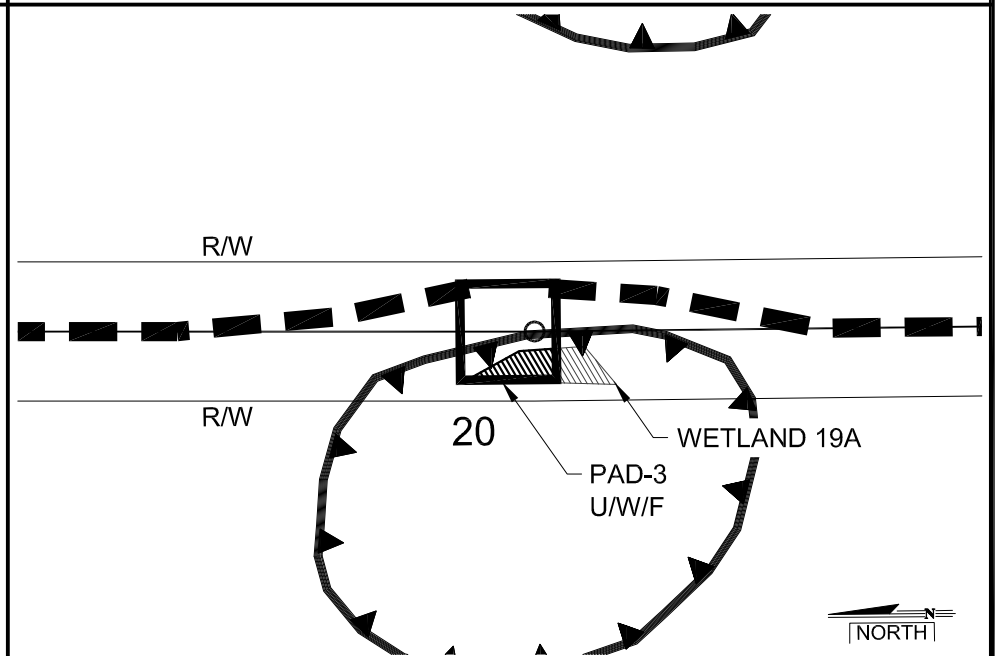
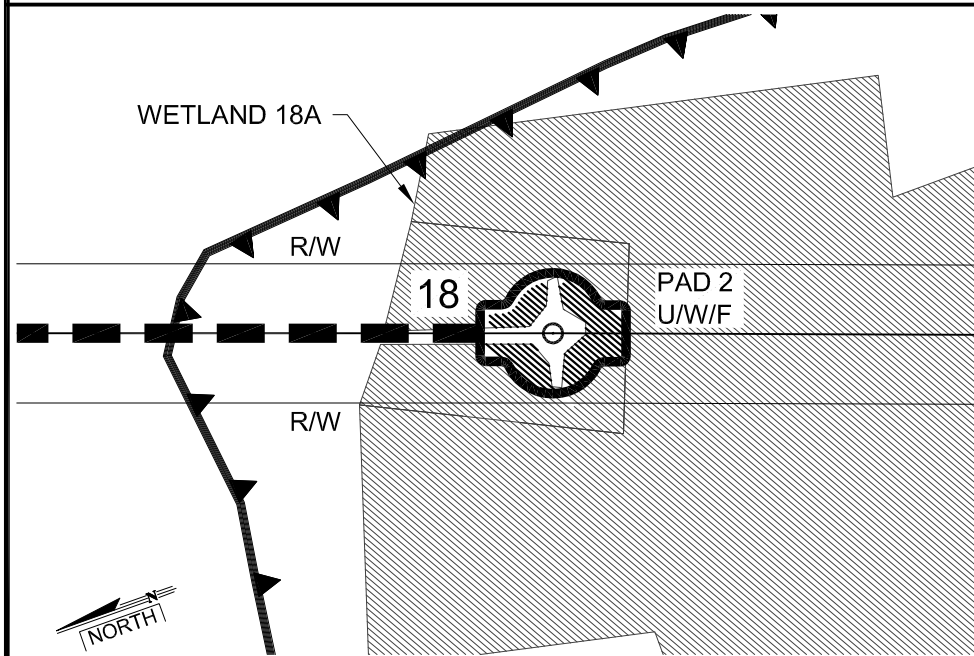
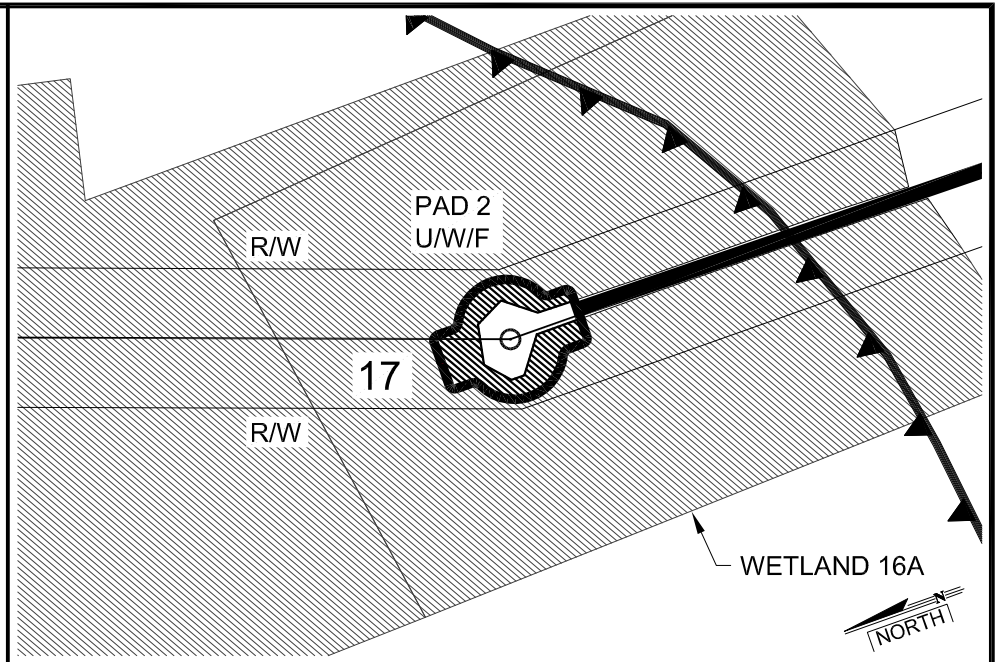


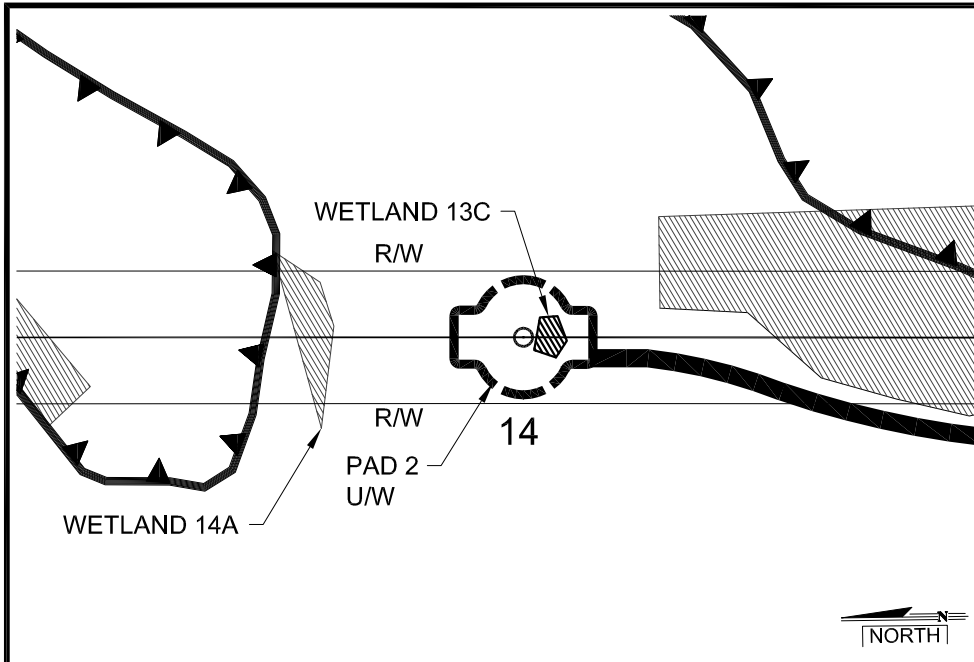

						BLACK & VEATCH ORLANDO, FLORIDA		ORLANDO UTILITIES COMMISSION ORLANDO FLORIDA		 The Reliable One®		PROJECT 145796	DRAWING NUMBER
0	8/01/11	ISSUED FOR PERMIT	JB	RM	JB	ENGINEER	JLB	DRAWN	JBN	LAKE AGNES SUB. TO MCINTOSH SUB. WETLAND IMPACTS STR. 14, 17, 18 & 20		SCALE 1"= 200'	SHEET NO. 2 OF 9
NO	DATE	REVISIONS AND RECORD OF ISSUE	BY	CHK	APP	CHECKED	RM	DATE	7/06/11				