


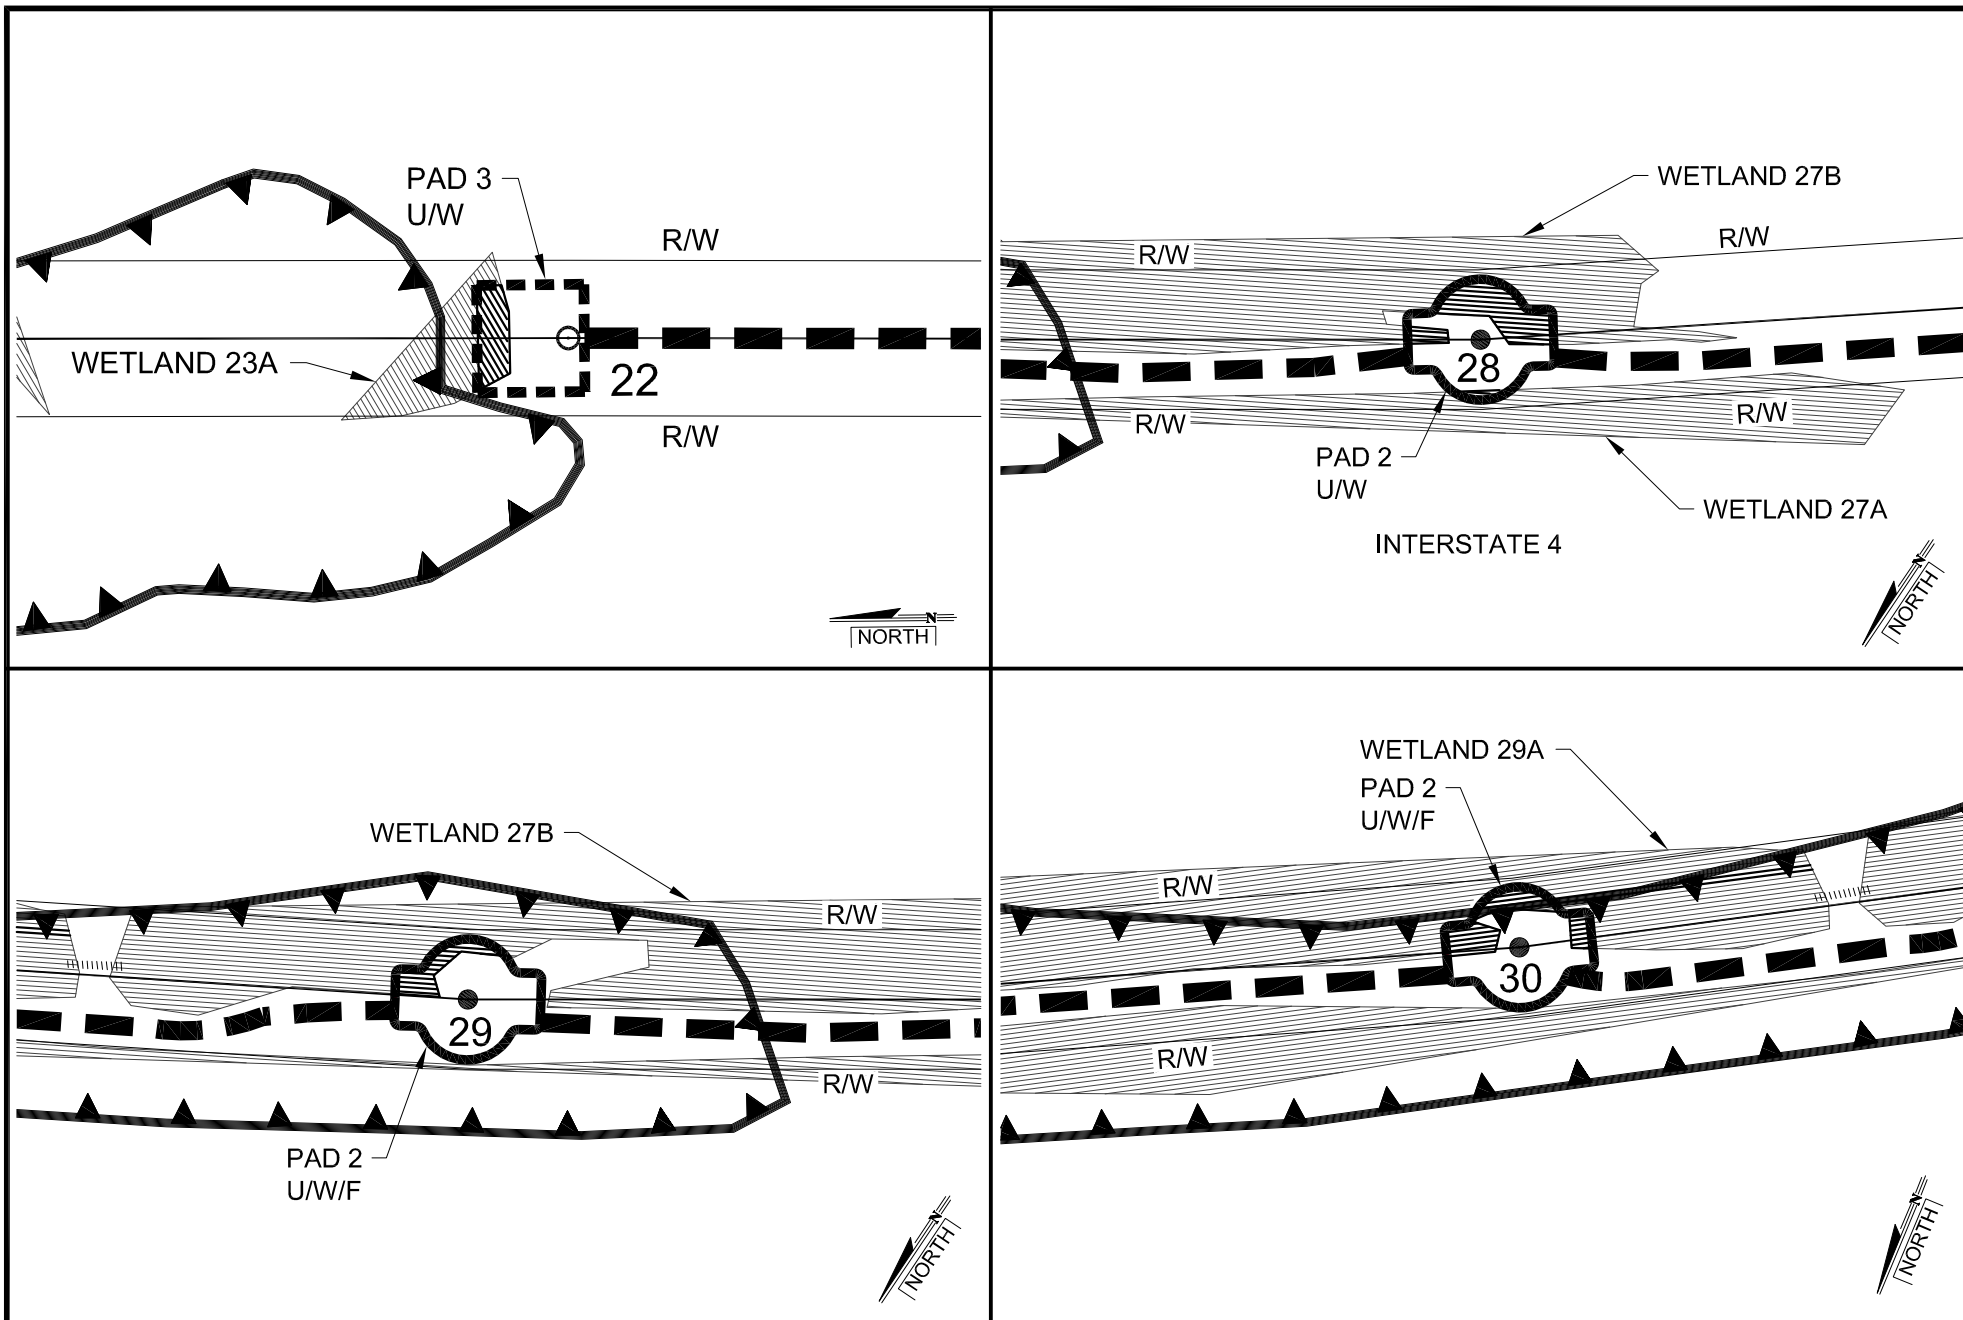

						BLACK & VEATCH ORLANDO, FLORIDA	ORLANDO UTILITIES COMMISSION ORLANDO FLORIDA		OUC The Reliable One®	PROJECT 145796	DRAWING NUMBER
0	8/01/11	ISSUED FOR PERMIT	JN	RM	JB	ENGINEER JLB	DRAWN JBN	LAKE AGNES SUB. TO McINTOSH SUB.		SCALE	SHEET NO.
NO	DATE	REVISIONS AND RECORD OF ISSUE	BY	CHK	APP	CHECKED RM	DATE 7/06/11	WETLAND IMPACTS STR. 22, 28, 29 & 30		1"= 200'	3 OF 9