


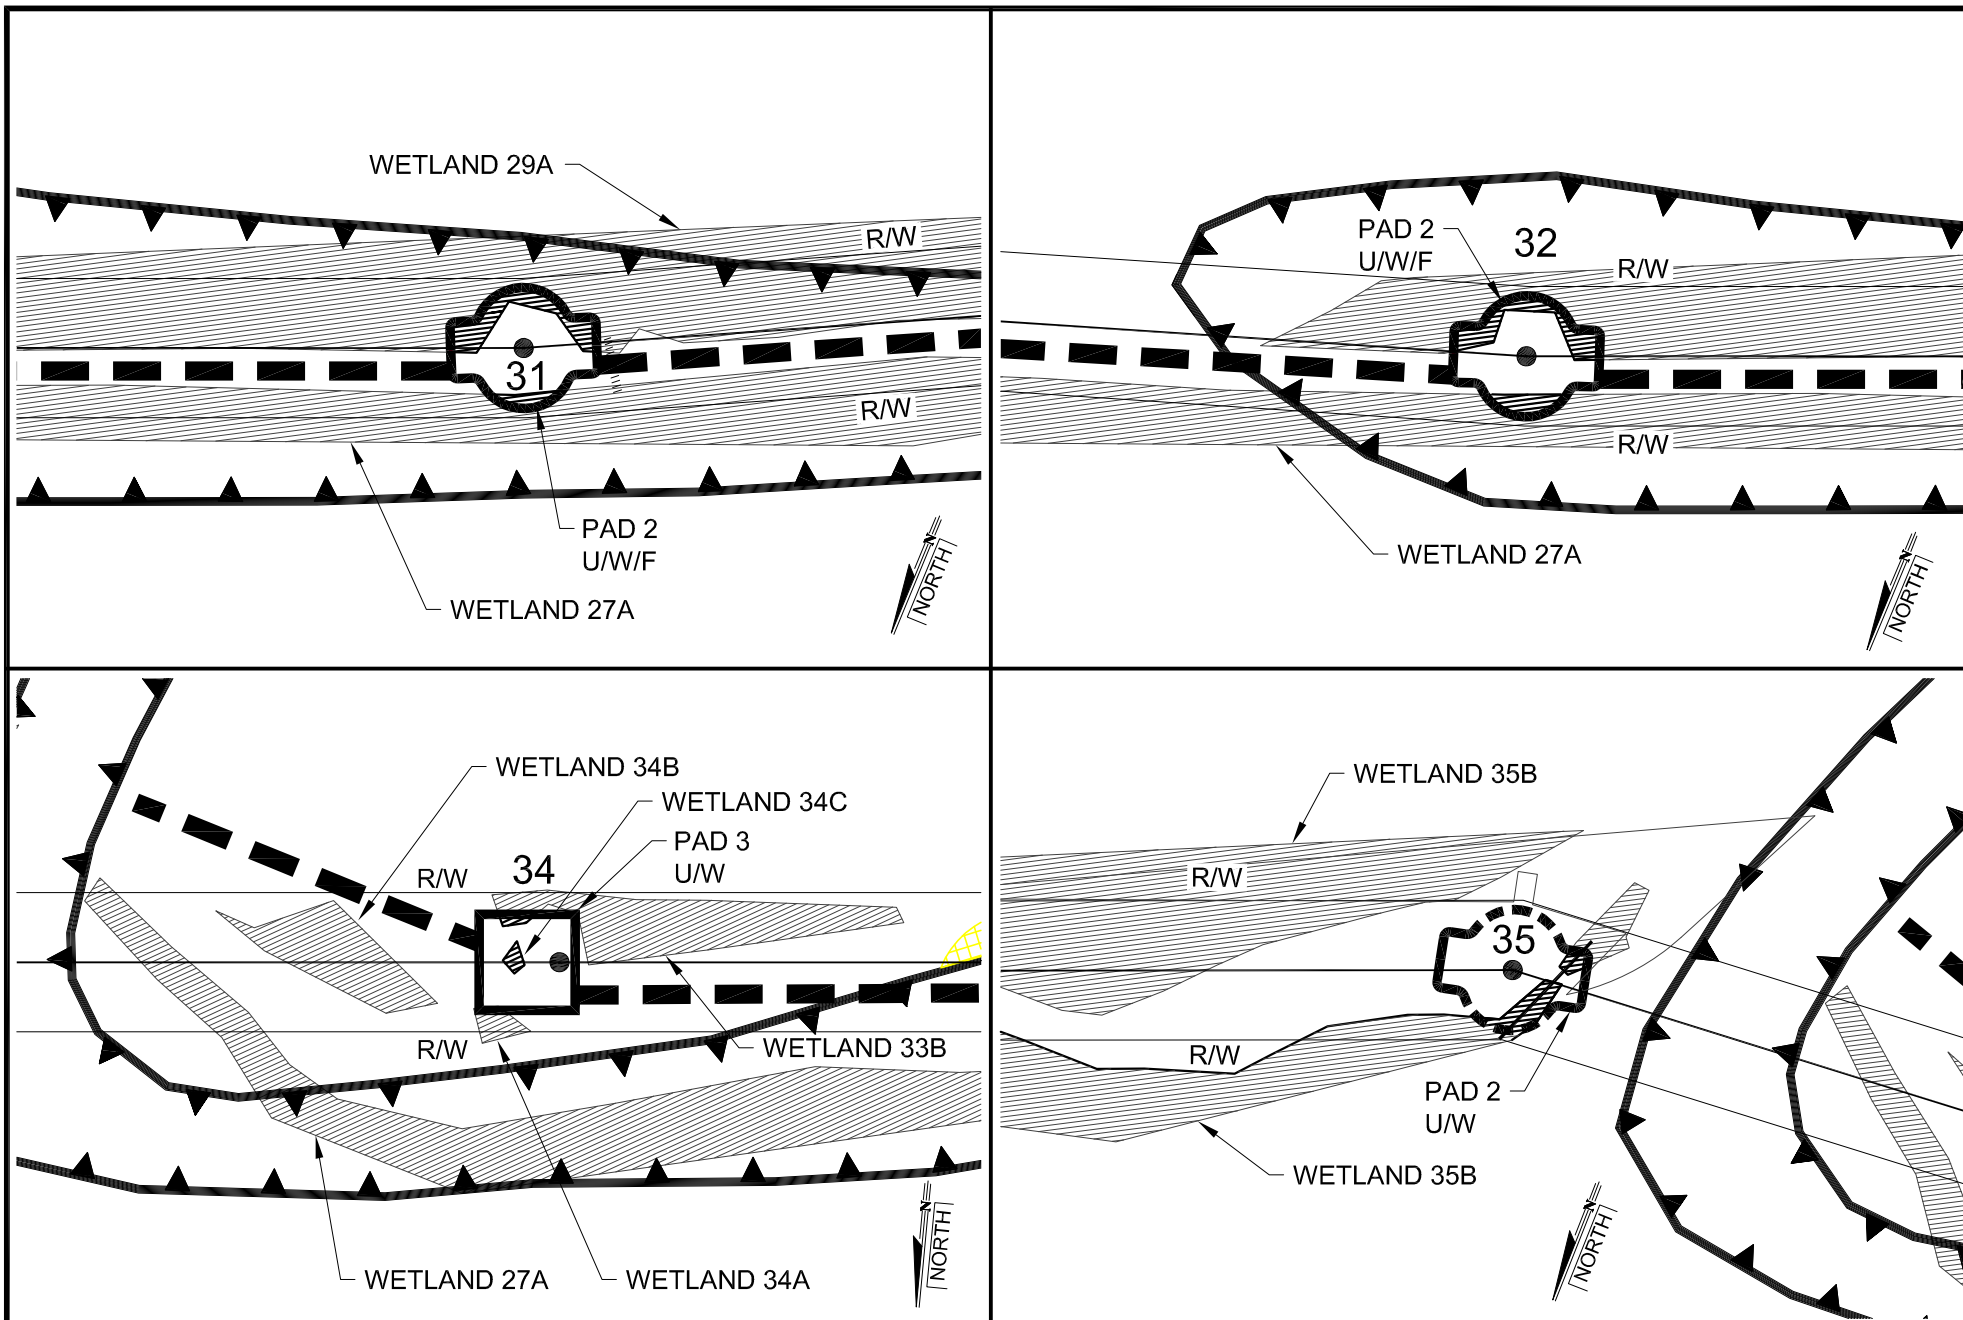

						BLACK & VEATCH ORLANDO, FLORIDA		ORLANDO UTILITIES COMMISSION ORLANDO FLORIDA		 The Reliable One®		PROJECT 145796	DRAWING NUMBER	
0	8/01/11	ISSUED FOR PERMIT	JN	RM	JB	ENGINEER	JLB	DRAWN	JBN	LAKE AGNES SUB. TO McINTOSH SUB.		SCALE 1"= 200'	SHEET NO.	
NO	DATE	REVISIONS AND RECORD OF ISSUE	BY	CHK	APP	CHECKED	RM	DATE	7/06/11	WETLAND IMPACTS STR. 31, 32, 34 & 35			4 OF 9	