
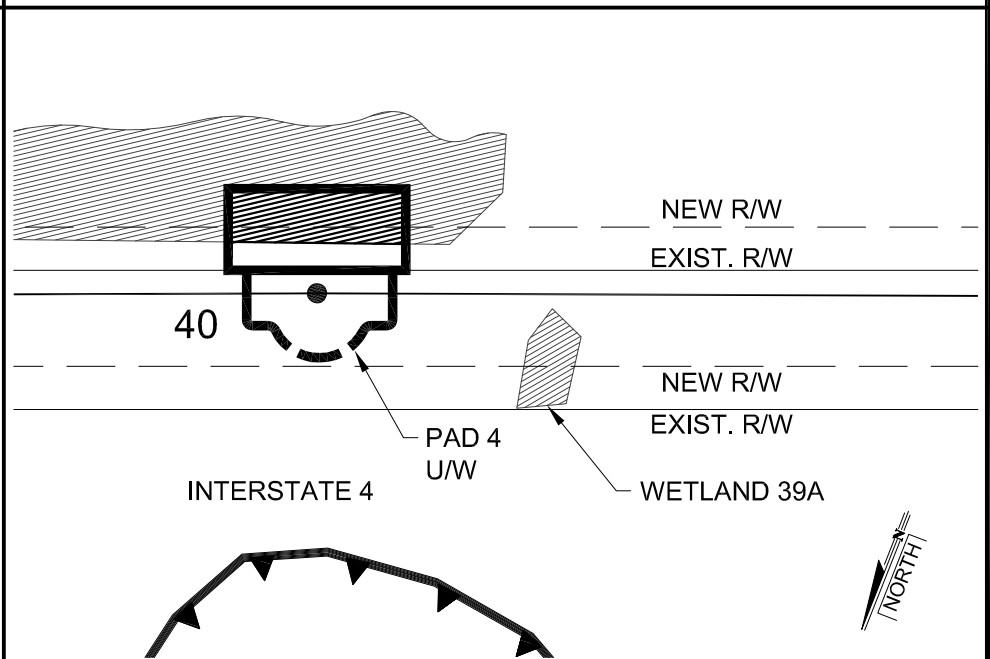
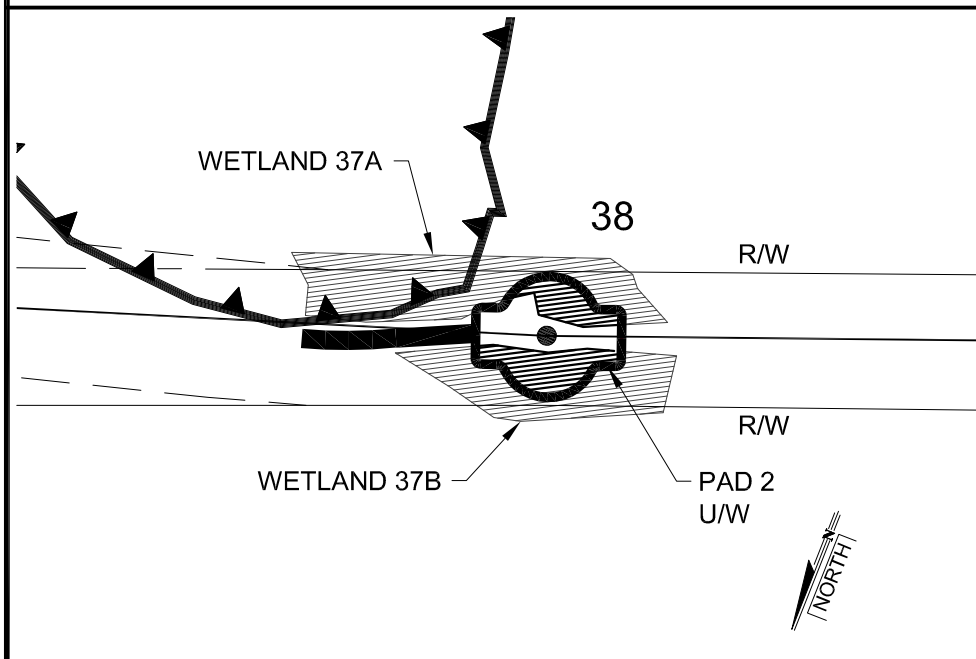
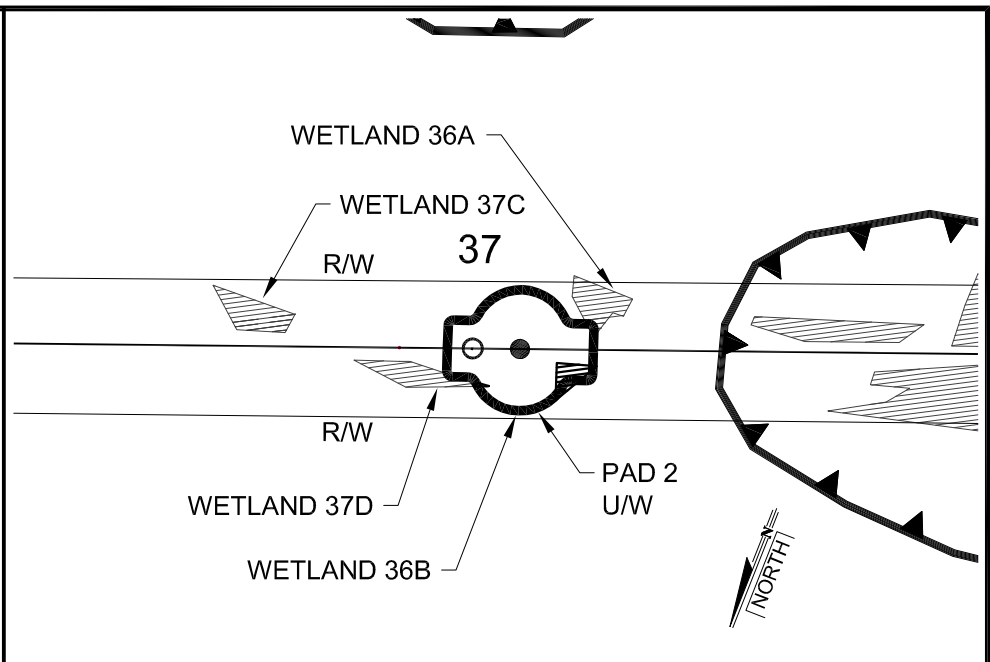


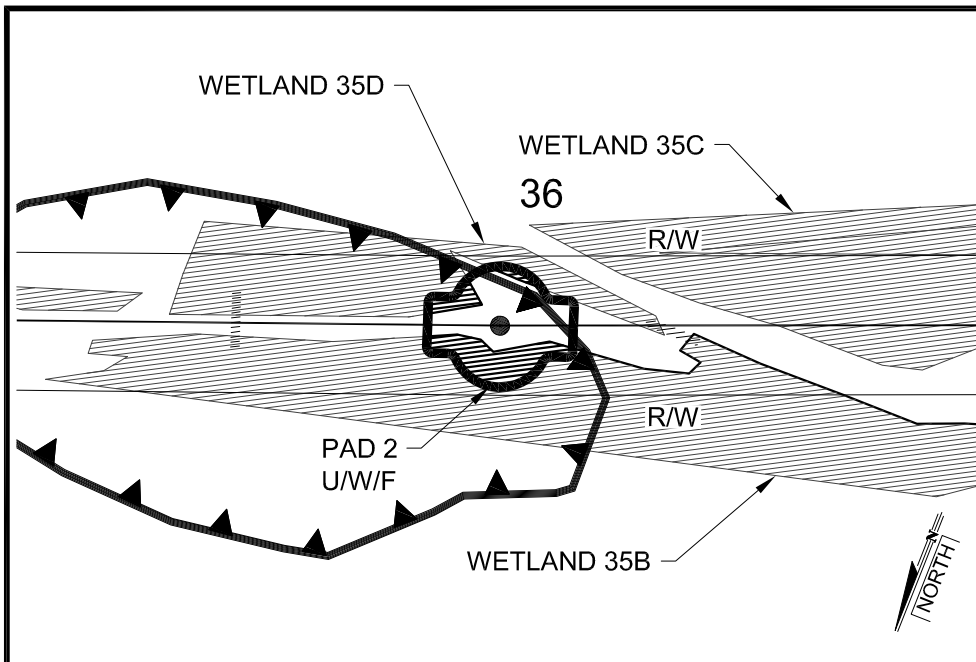

						BLACK & VEATCH ORLANDO, FLORIDA		ORLANDO UTILITIES COMMISSION ORLANDO FLORIDA		 The Reliable One [®]	PROJECT 145796	DRAWING NUMBER
0	8/01/11	ISSUED FOR PERMIT	JN	RM	JB	ENGINEER JLB	DRAWN JBN	LAKE AGNES SUB. TO MCINTOSH SUB. WETLAND IMPACTS STR. 36, 37, 38 & 40		SCALE 1"= 200'		SHEET NO. 5 OF 9
NO	DATE	REVISIONS AND RECORD OF ISSUE	BY	CHK	APP	CHECKED RM	DATE 7/06/11					