
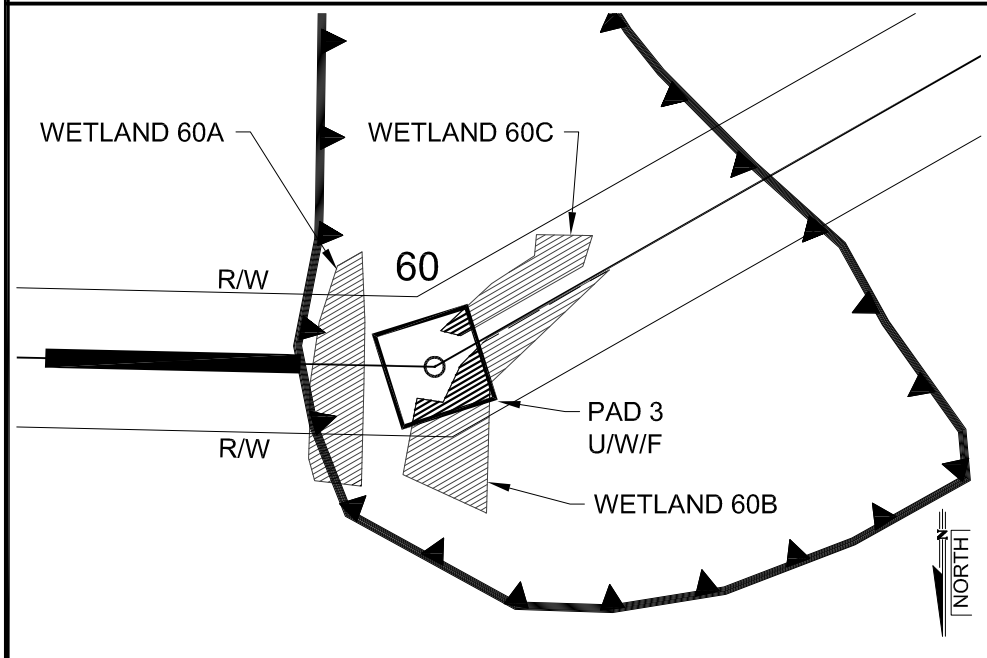


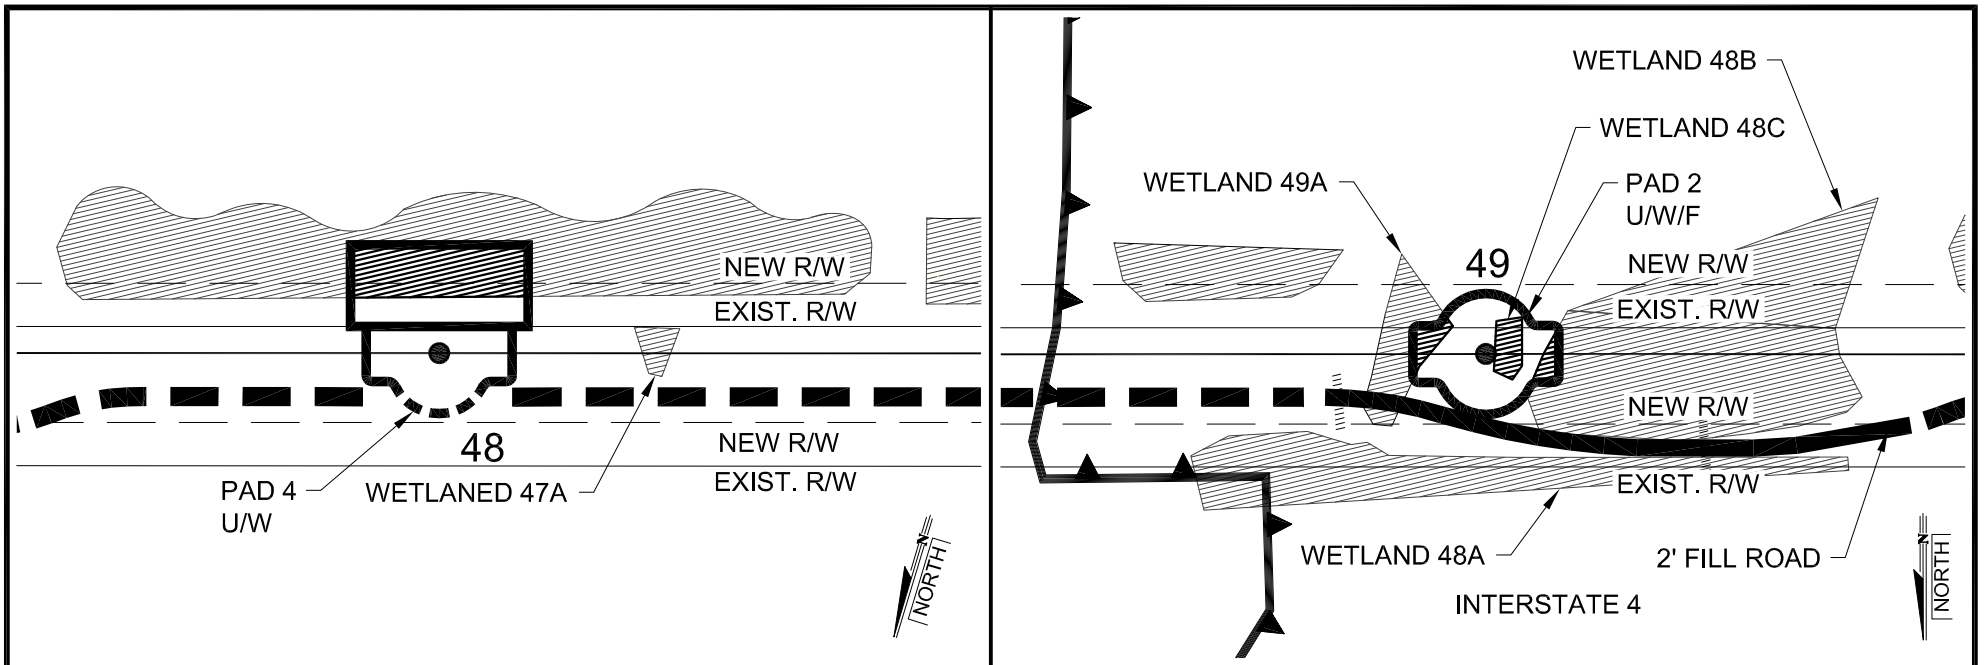

						 BLACK & VEATCH ORLANDO, FLORIDA	ORLANDO UTILITIES COMMISSION ORLANDO FLORIDA	 OUC The Reliable One®	PROJECT 145796	DRAWING NUMBER
0	8/01/11	ISSUED FOR PERMIT	JN	RM	JB	ENGINEER JLB	DRAWN JBN	LAKE AGNES SUB. TO McINTOSH SUB. WETLAND IMPACTS STR. 48, 49, & 60	SCALE 1"= 200'	SHEET NO. 7 OF 9
NO	DATE	REVISIONS AND RECORD OF ISSUE	BY	CHK	APP	CHECKED RM	DATE 7/06/11			