


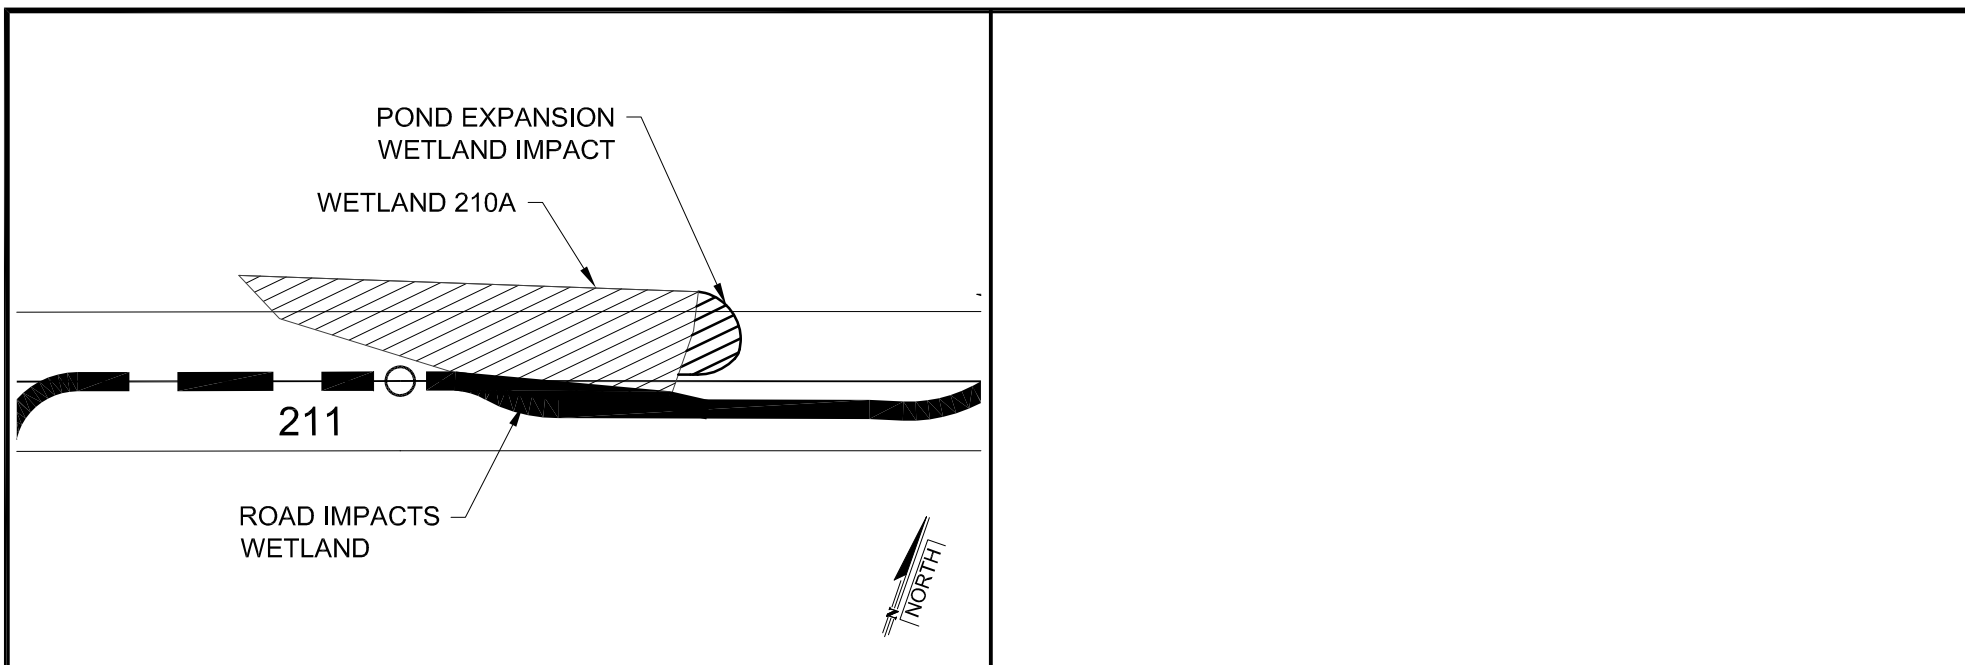

							BLACK & VEATCH ORLANDO, FLORIDA	ORLANDO UTILITIES COMMISSION ORLANDO FLORIDA		PROJECT 145796	DRAWING NUMBER
0	8/01/11	ISSUED FOR PERMIT	JN	RM	JB	ENGINEER	JLB	DRAWN	JBN	SCALE 1"= 200'	SHEET NO. 9 OF 9
NO	DATE	REVISIONS AND RECORD OF ISSUE	BY	CHK	APP	CHECKED	RM	DATE	7/06/11		