


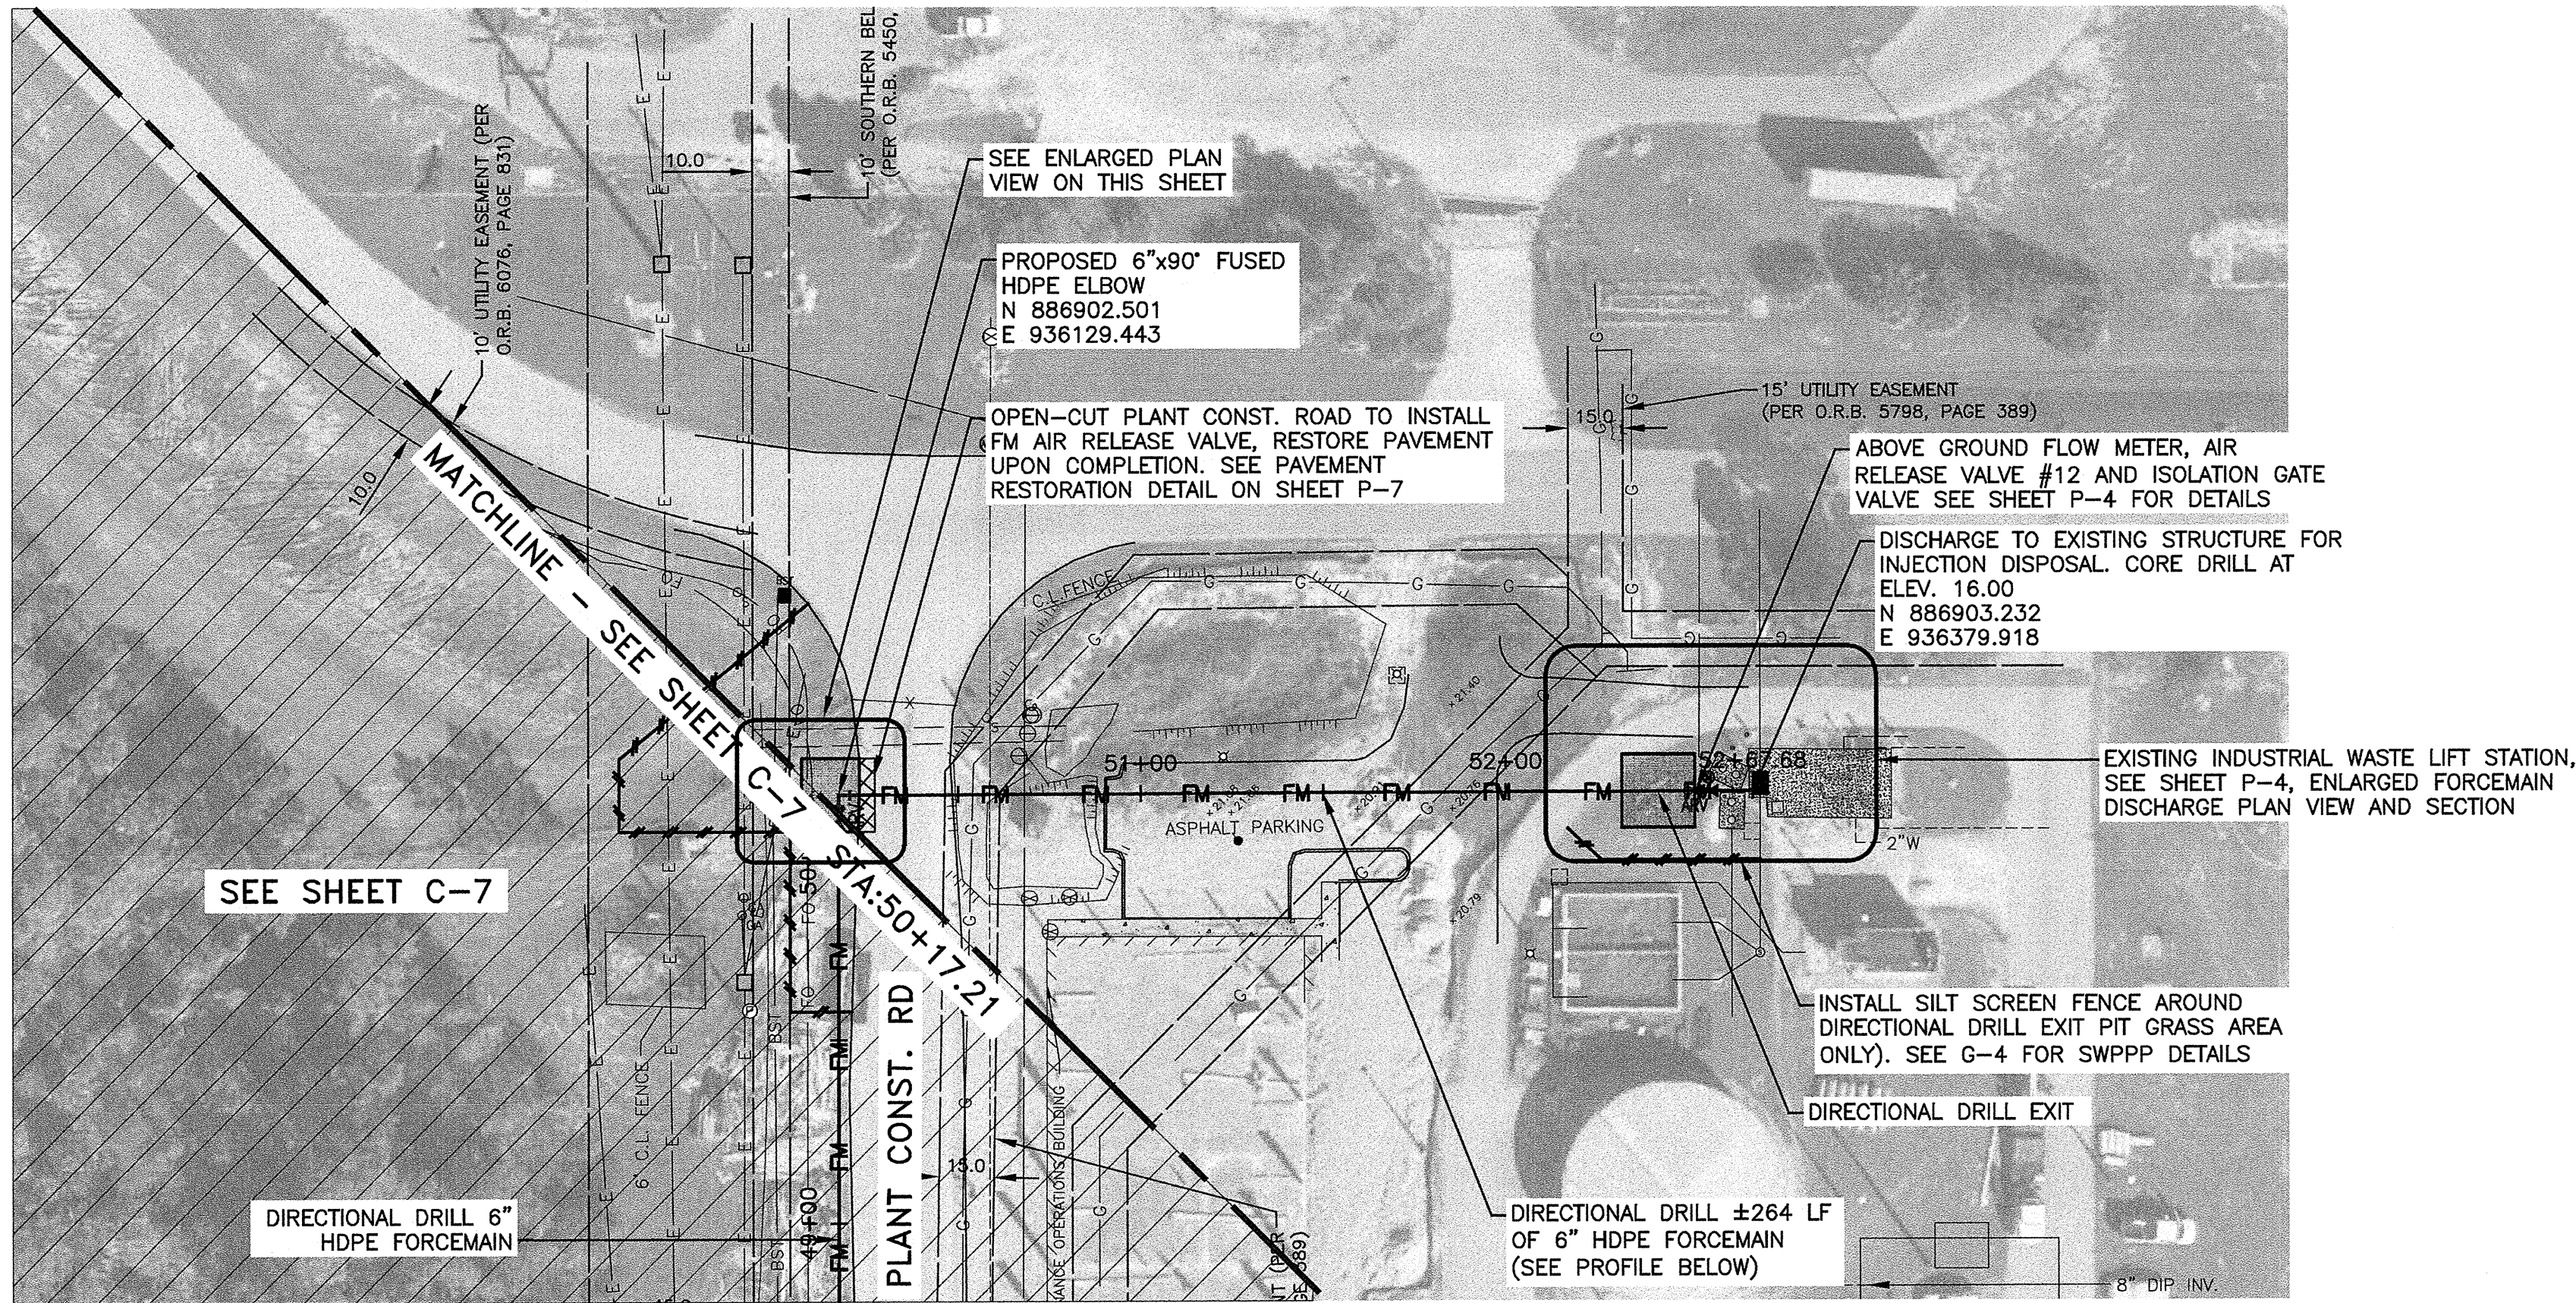


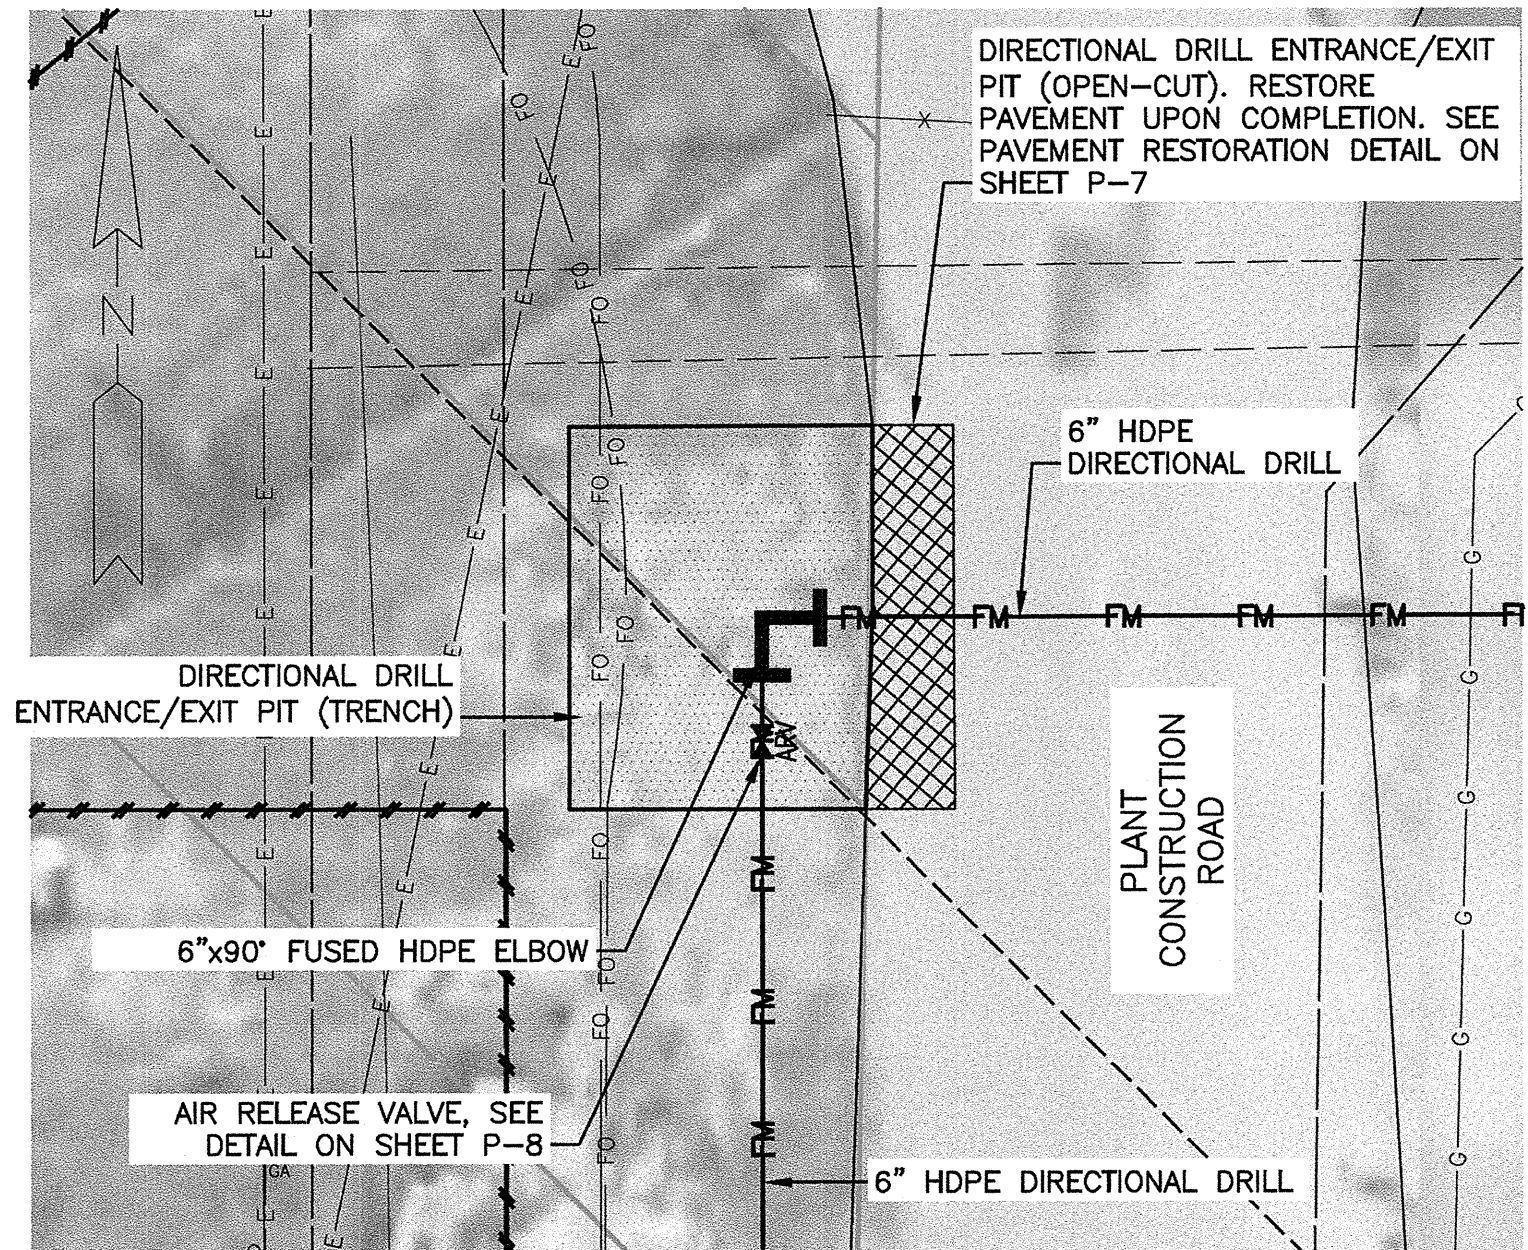

HATCH AREA REPRESENTS PLAN VIEW NOT INCLUDED ON THIS SHEET

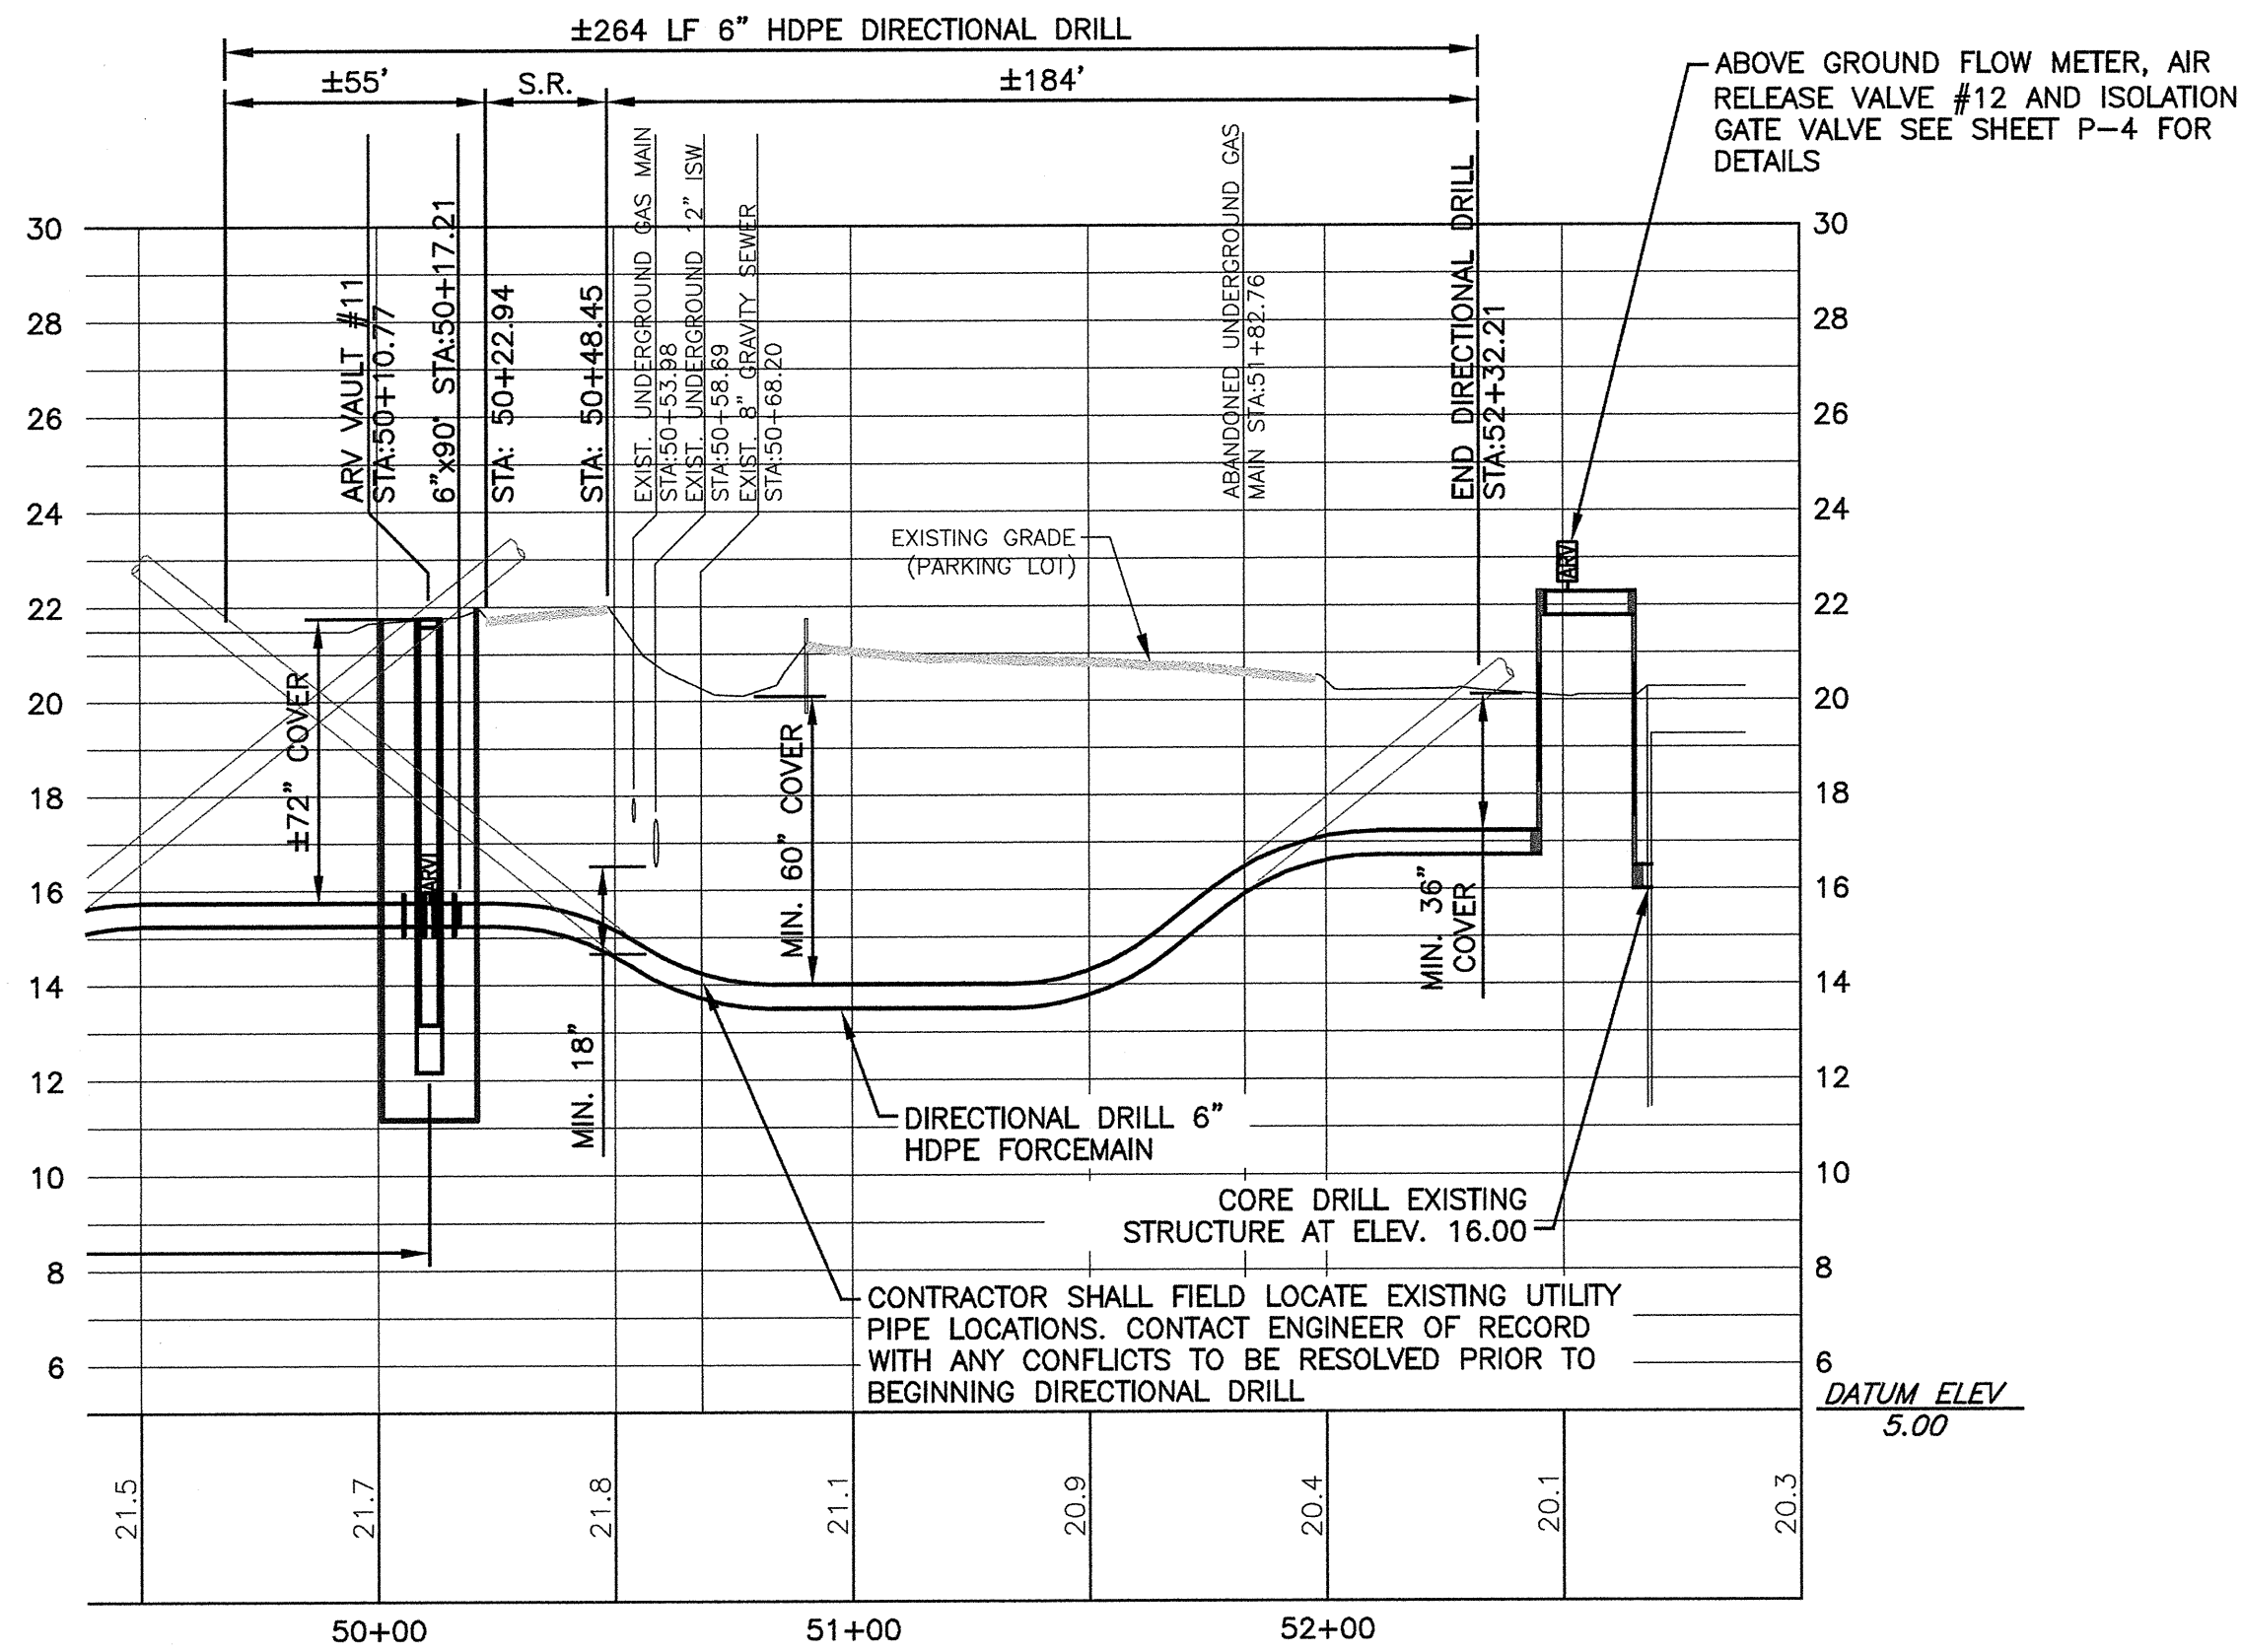

FORCEMAIN 6"x90" BEND - ENLARGED PLAN VIEW STA:52+59.06
SCALE: 1"=10.0'

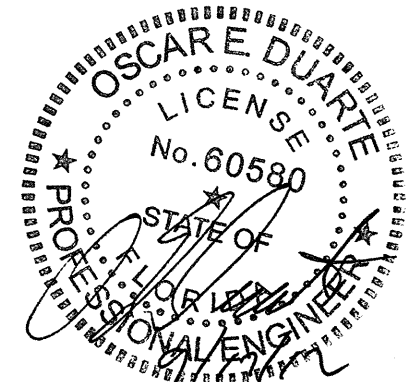

SWA BIOSOLIDS PROCESSING FACILITY
INDUSTRIAL WASTE FORCE MAIN PROJECT
PALM BEACH COUNTY, FLORIDA
FORCEMAIN PLAN AND PROFILE
STA:50+17.21 TO STA:52+67.68

ISSUED FOR: 75% REVIEW	DATE: 05/02/12	BY: CEM
100% REVIEW	06/15/12	CEM
FINAL DESIGN	7-6-12	CEM
ENV. PERMITS	9/17/12	CEM
JOB NO. NEF2001-01L	SHEET	
C-8		BY

NOT VALID FOR CONSTRUCTION UNLESS SIGNED AND DATED:
WADETRIM
3700 Dale Highway, NE, Suite D
Palm Bay, FL 32909
321.728.3389 FAX: 321.728.3393
www.wadetrtrim.com
Building relationships on a foundation of excellence