
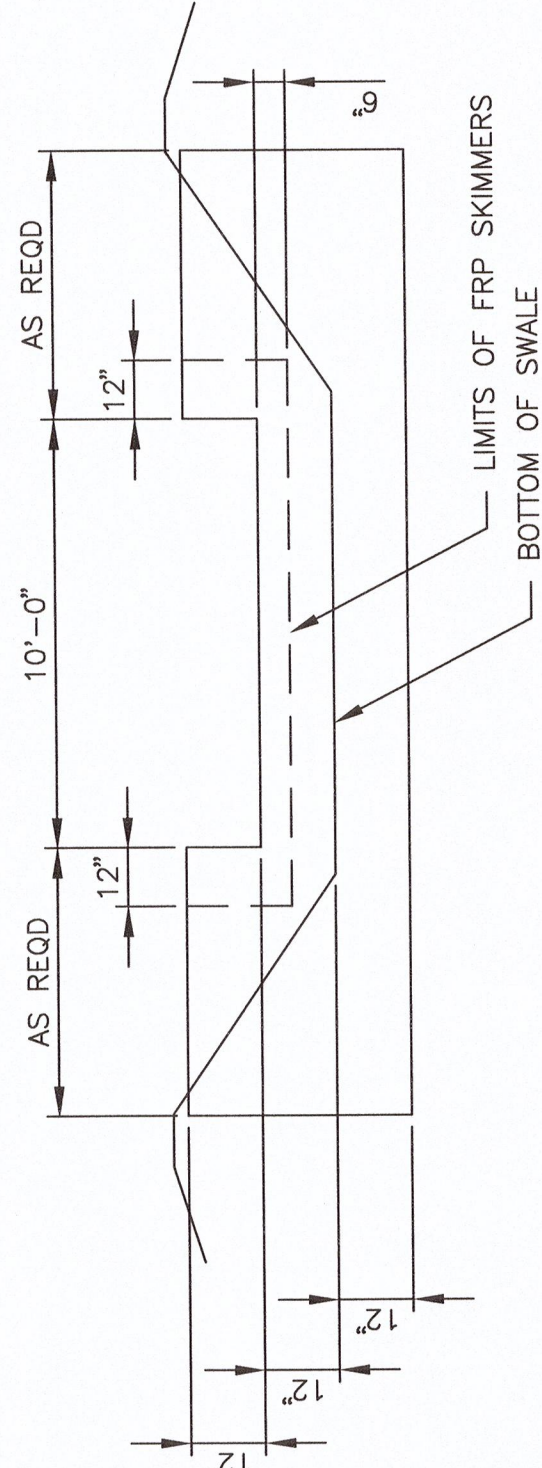
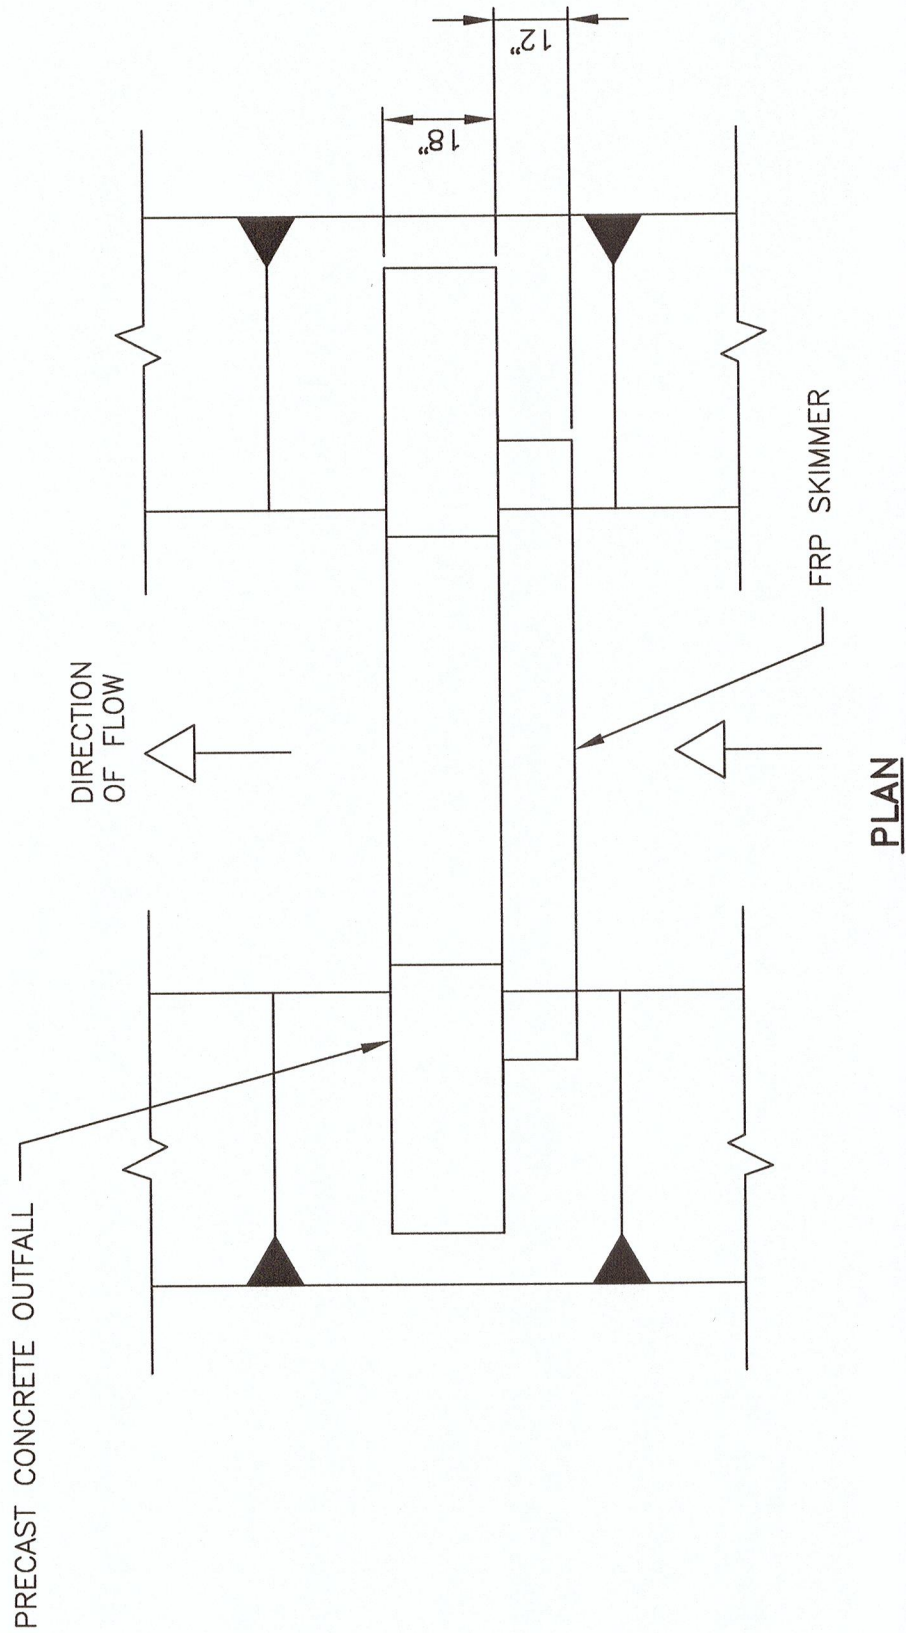



GENERAL NOTES

1. SEE DRAWING 006-34-0001-03100 FOR STORM WATER POLLUTION PREVENTION PLAN.
2. SEE DRAWING 006-34-0001-03650 FOR PROFILE, SECTIONS AND DETAILS.
3. SEE DRAWING 006-34-0001-03603 FOR EXISTING CONDITIONS
4. GRADE SHALL SLOPE UNIFORMLY BETWEEN CONTOURS AND SPOT ELEVATIONS.
5. THE CONTRACTOR IS RESPONSIBLE FOR TYING FINISHED CONTOURS INTO EXISTING GRADE IN AREAS WHERE THERE IS INSUFFICIENT SURVEY DATA OF EXISTING GRADE.
6. ALL DISTURBED AREAS SHALL BE SEEDED WITH BAHIA GRASS PER THE SPECIFICATIONS, UNO.



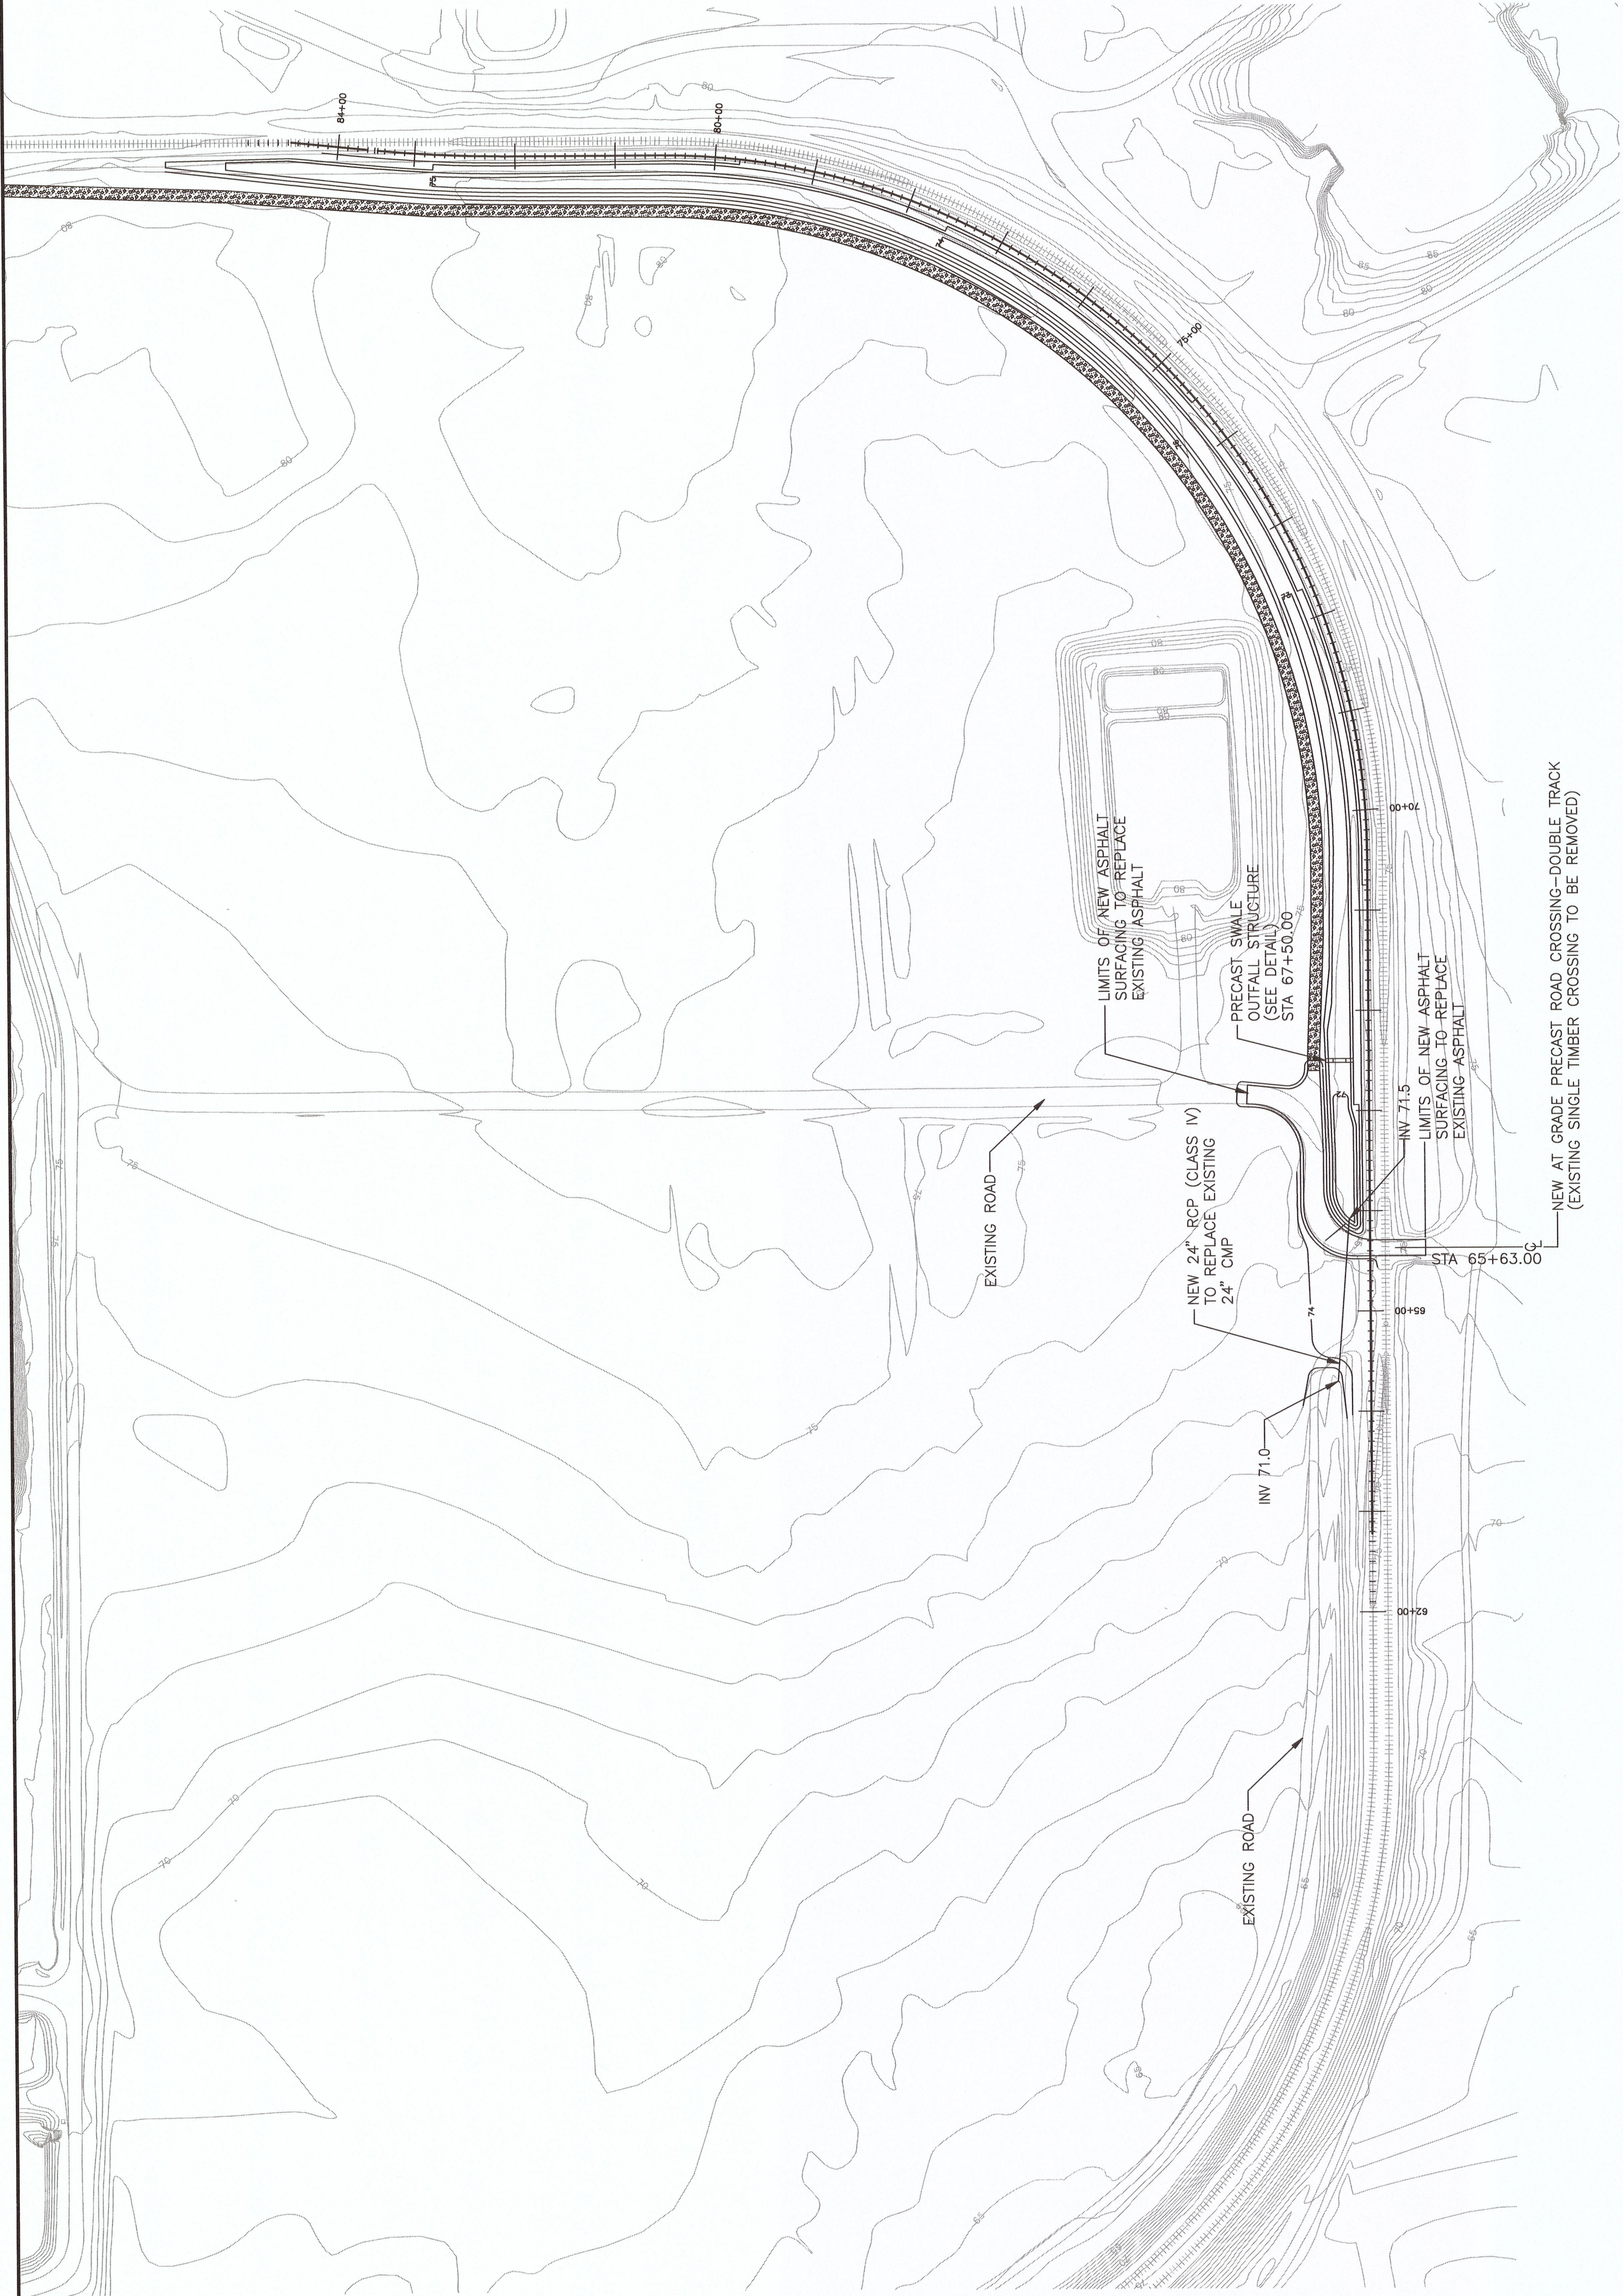


SECTION

PRECAST SWALE, OUTFALL STRUCTURE
NO SCALE

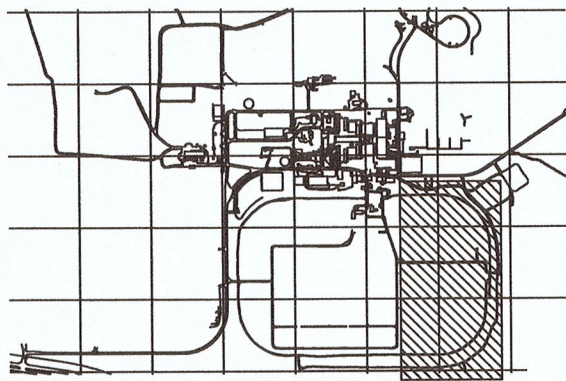

KEY PLAN

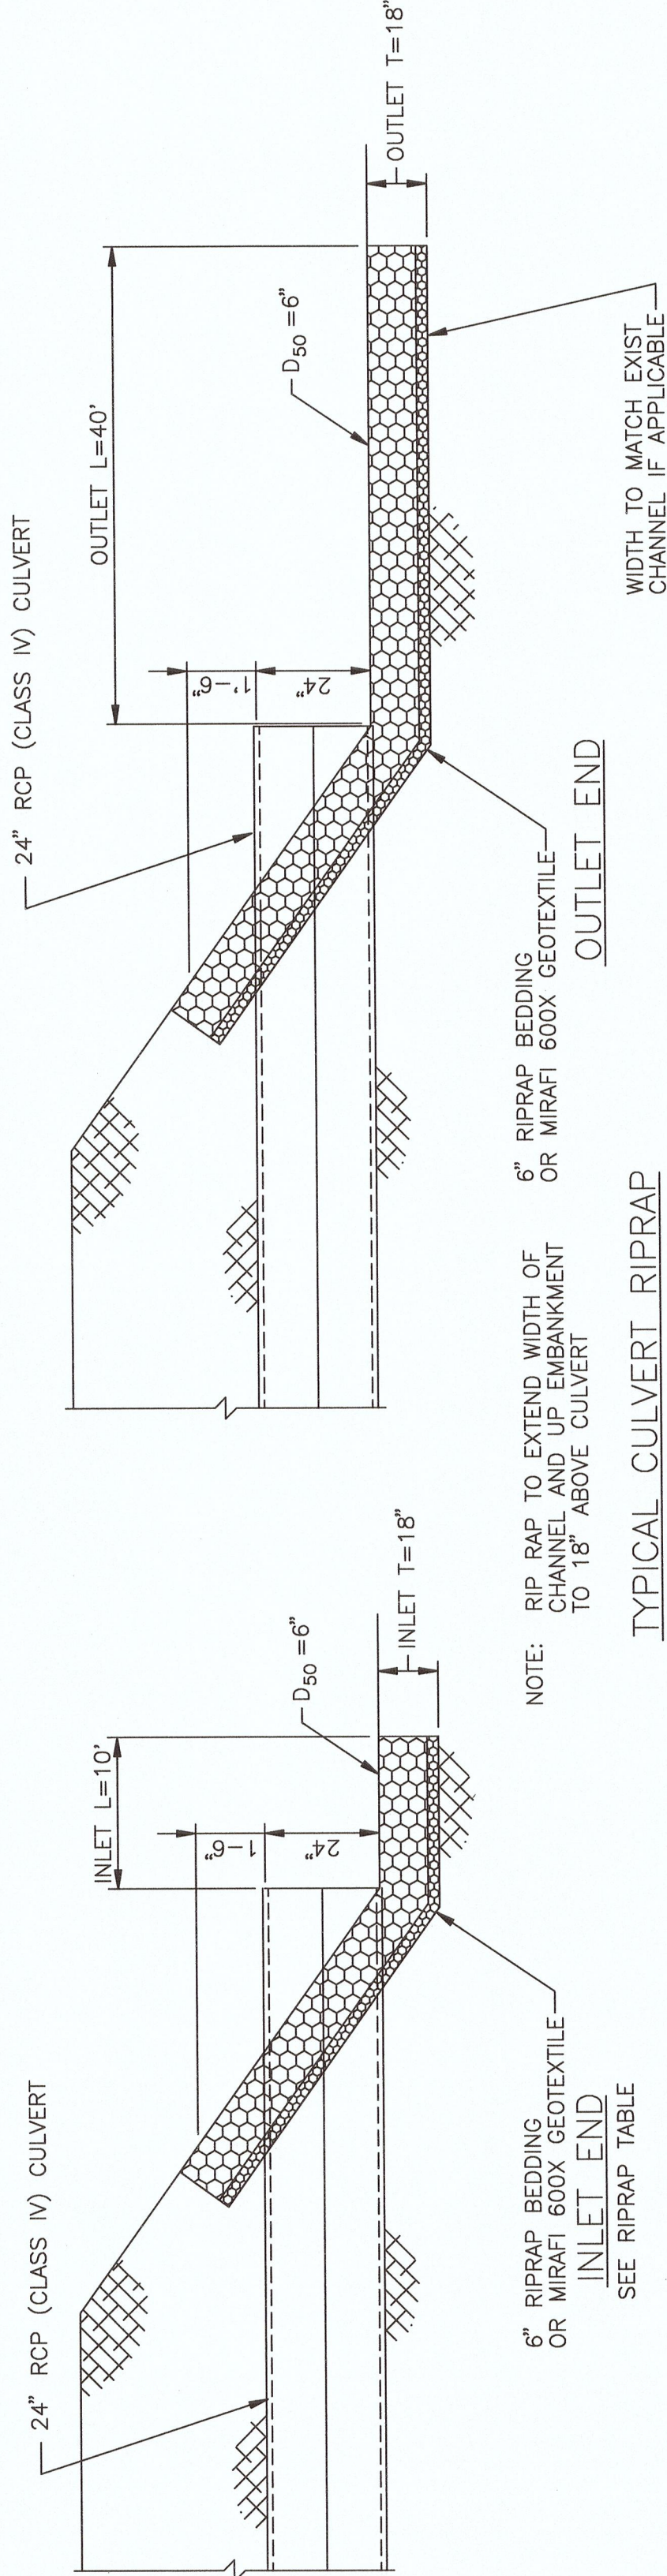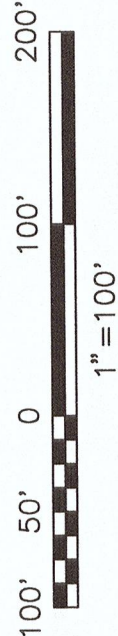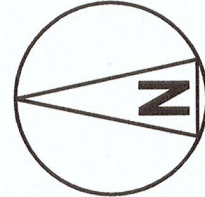

NOTE: RIP RAP TO EXTEND WIDTH OF CHANNEL AND UP EMBANKMENT TO 18' ABOVE CULVERT

6\"/>

WIDTH TO MATCH EXIST CHANNEL IF APPLICABLE


HEREBY CERTIFY THAT THIS DOCUMENT WAS PREPARED BY ME OR UNDER MY DIRECT SUPERVISION AND THAT I AM A DULY REGISTERED PROFESSIONAL ENGINEER UNDER THE LAWS OF THE STATE OF FLORIDA
SIGNED: JOHN C. BARRANCO JR.
FLORIDA PE NO. 72091

BLACK & VEATCH
12724 Glen Bay Parkway West
Suite 200
Dallas, Texas 75244
Tel: 972.382.2200
Fax: 972.382.2201
www.bv.com
B & V DWG NUMBER:
176009-CSTB-S3602

Seminole Electric COOPERATIVE, INC.
REGISTRATION
C ISSUED FOR PERMITTING
4/9/12 JCB

DATE: 4/9/12
SCALE: 1\"/>

TITLE:
RAILCAR LOOP "A" EXPANSION
SGS UNIT 1 & 2
GRADING & DRAINAGE
PLAN & DETAILS
REV. NO. 006-34-0001-03602
REV. C

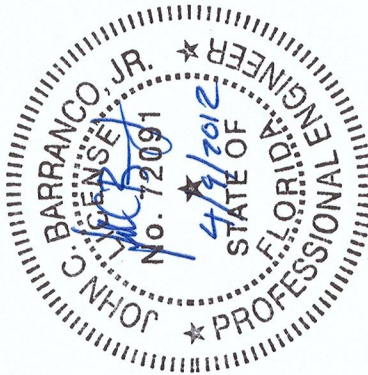

FOR PERMITTING PURPOSES ONLY
THE DISTRIBUTION AND USE OF THIS DRAWING OUTSIDE OF BLACK & VEATCH IS UNAUTHORIZED AND IS NOT TO BE USED FOR REFERENCE PURPOSES ONLY.