



FORMER ATTACHMENT C

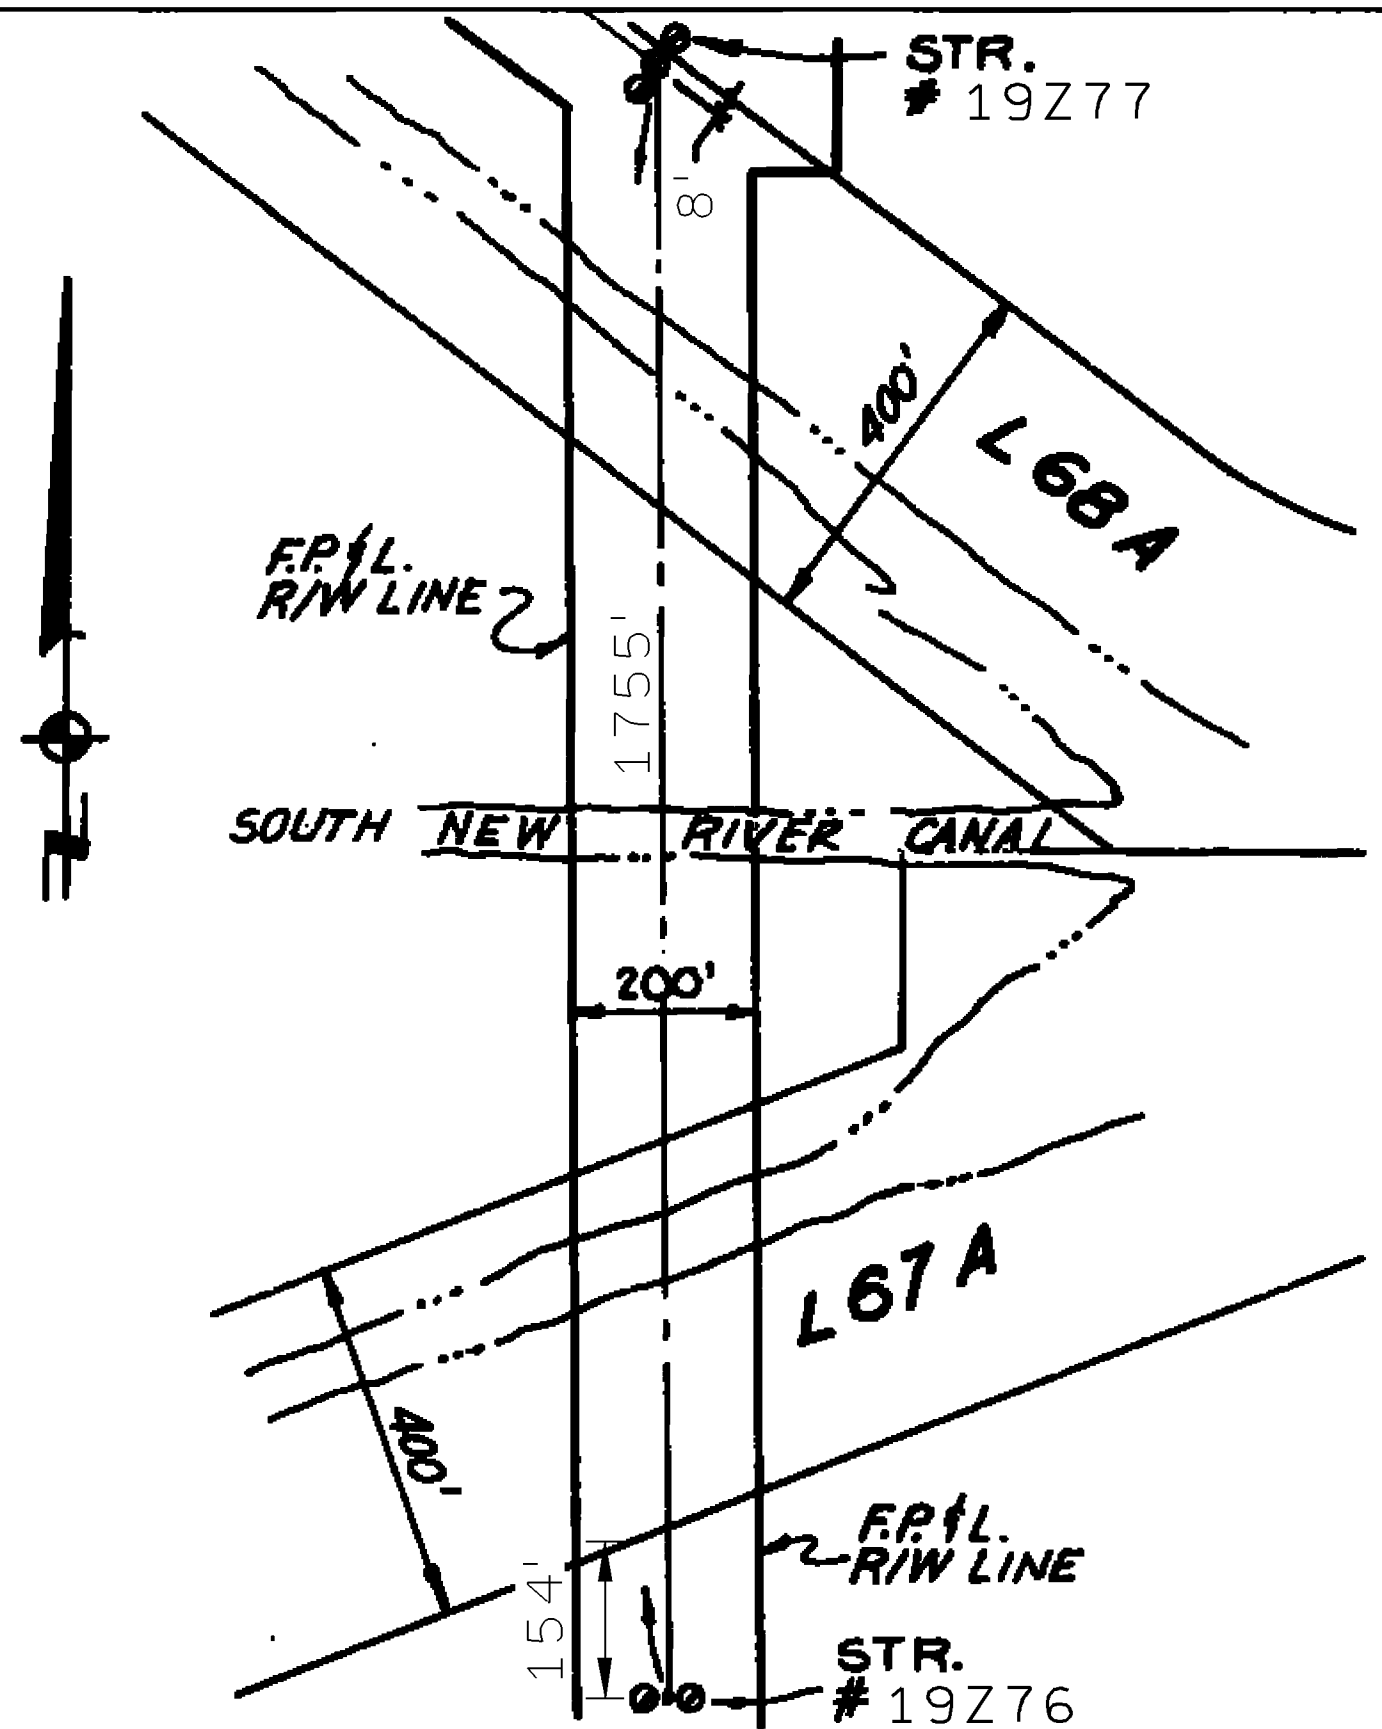


PLAN
SCALE: 1" = 400'

- 1 - 7#8 OHGW
- 1 - 0.472" OPGW

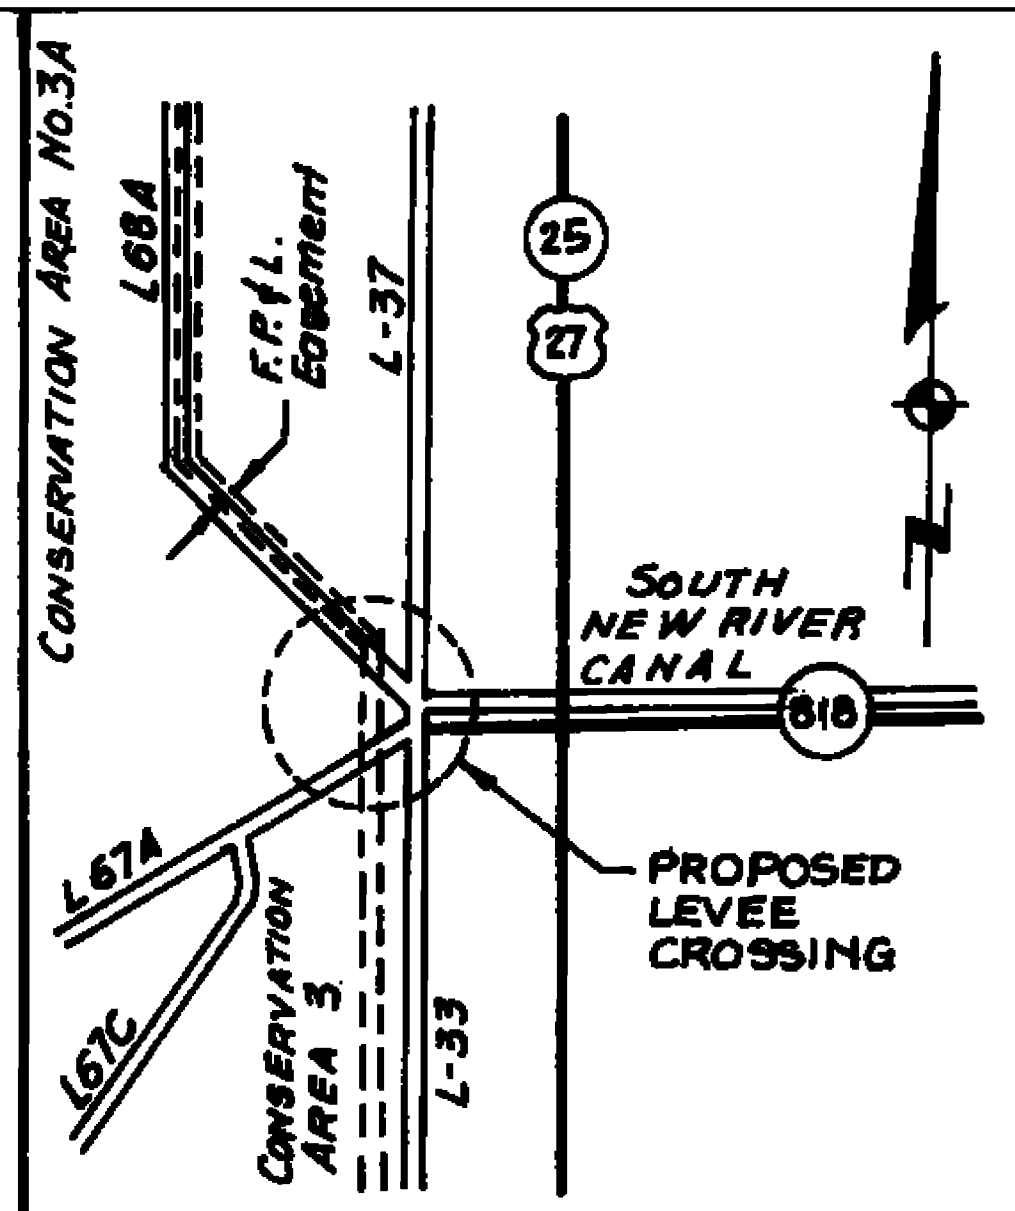

LOCATION MAP
N.T.S.

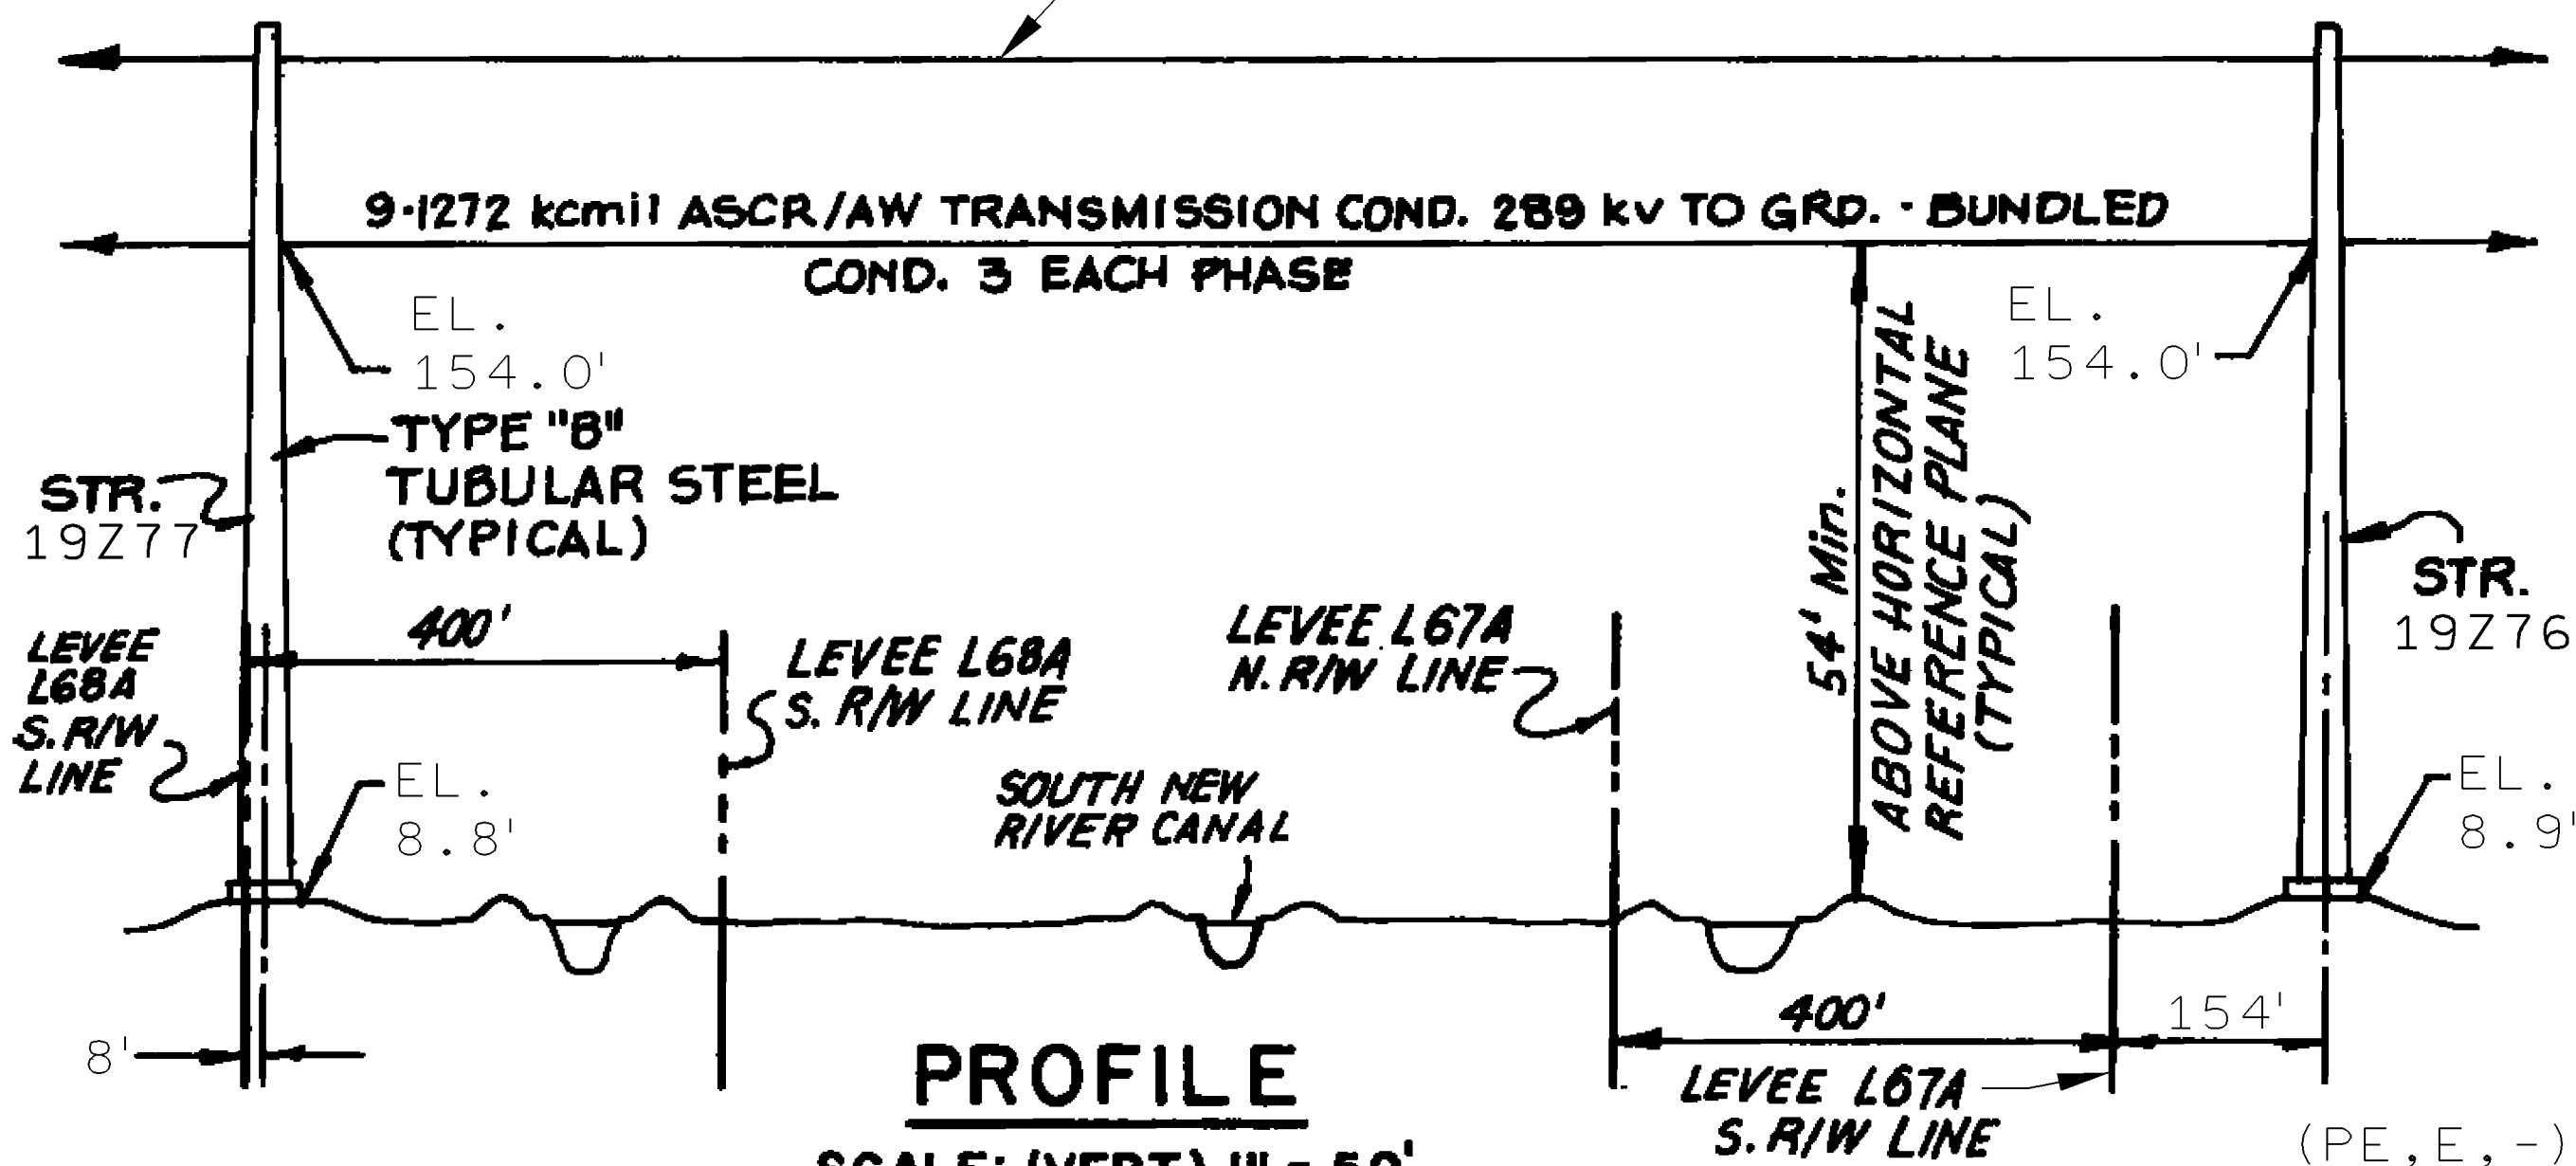

PROFILE
SCALE: (VERT.) 1" = 50'
(HORZ.) 1" = 300'

NOTE:
ELEVATIONS BASED ON
NAVD88 DATUM.


QUARRY-SUGAR 500kV
TRANSMISSION LINE CROSSING
OVER LEVEE L-67A & L-68A
SEC. 28 & 33-50-39
BROWARD COUNTY, FLORIDA
FLORIDA POWER & LIGHT COMPANY
DATE 8-15-94 SHT. 1 OF 1
SCALE AS SHOWN

A-117544-1

930453



DRAWN BY	JNG
CHECKED	
CORRECT	JRC

NO.	DATE	REVISION	BY	CH	CORR	APP
1		2017843: GENERAL REVISION.	IYD			

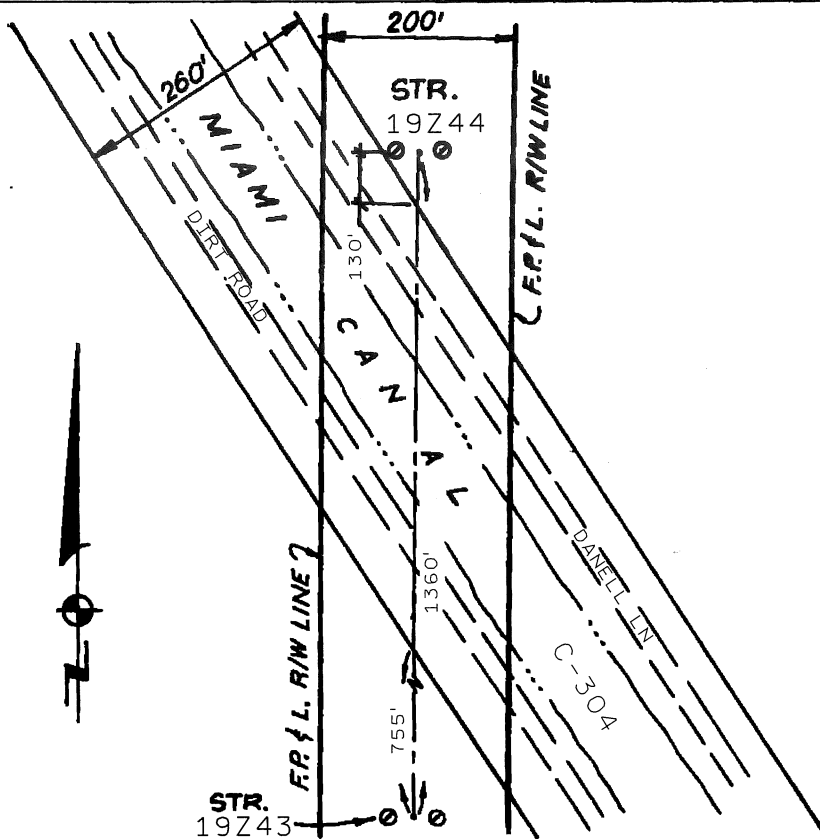

PLAN

SCALE: 1" = 200'

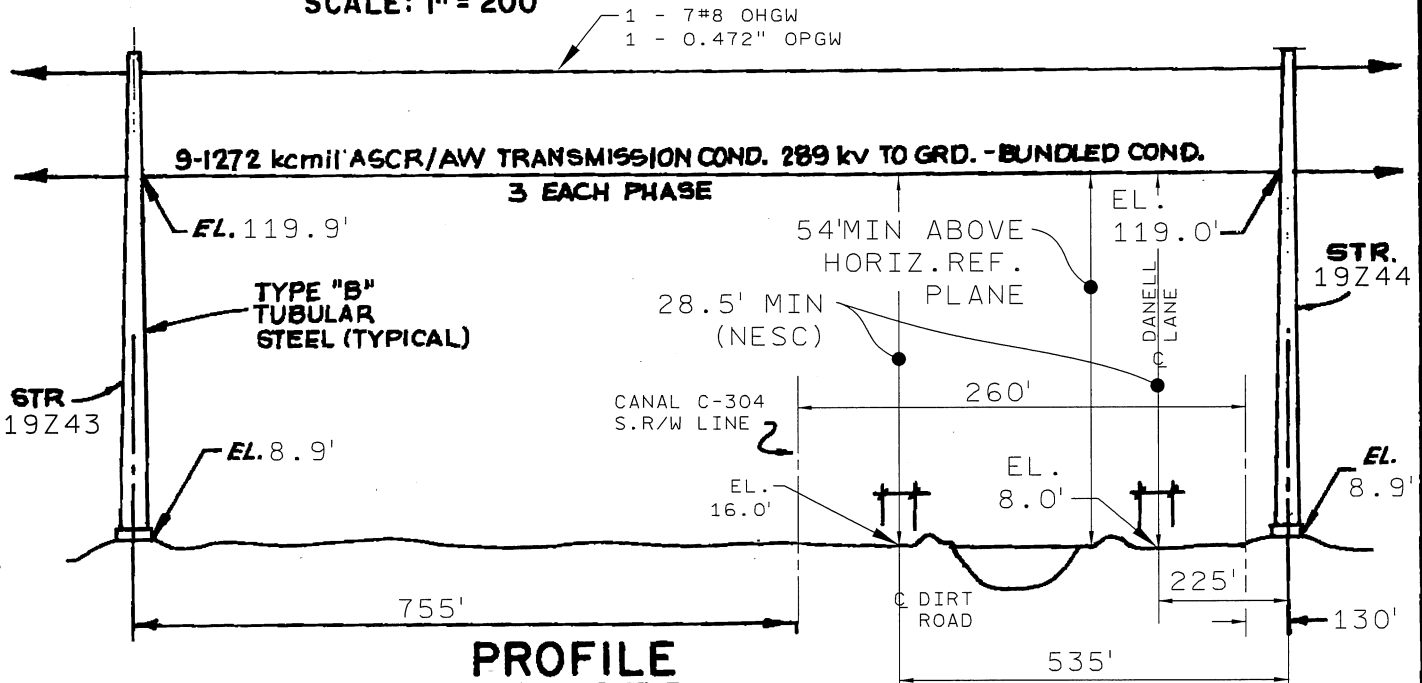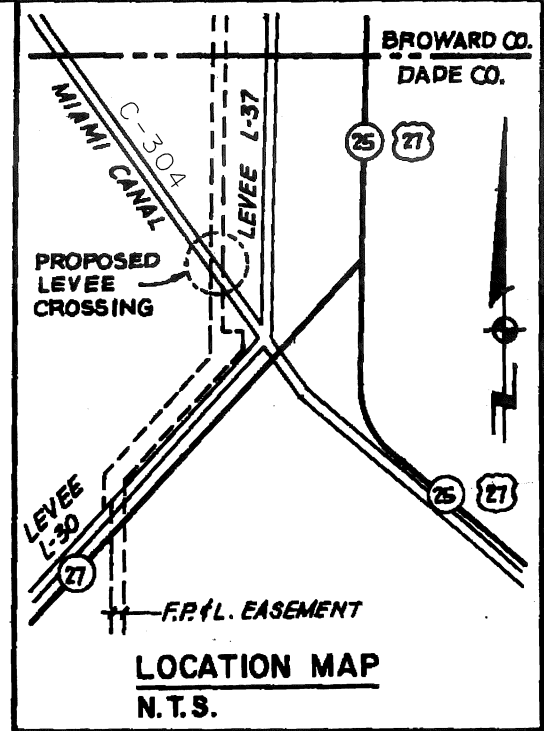

PROFILE

SCALE: (VERT.) 1" = 50'
(HORZ.) 1" = 200'

NOTE:
ELEVATIONS BASED ON
NAVD88 DATUM.

QUARRY-SUGAR 500kV
TRANSMISSION LINE CROSSING
OVER CANAL C-304 AND DANELL LN
SEC. 4-52-39

DADE COUNTY, FLORIDA

FLORIDA POWER & LIGHT COMPANY


DATE 8-15-94

SHT. 1 OF 1

SCALE AS SHOWN


A-117546-1

DRAWN BY	JNG	CHECKED	YBC	NO.	DATE	REVISION	BY	CH	CORR	APP
				1		20170843: GENERAL REVISION.	IYD			

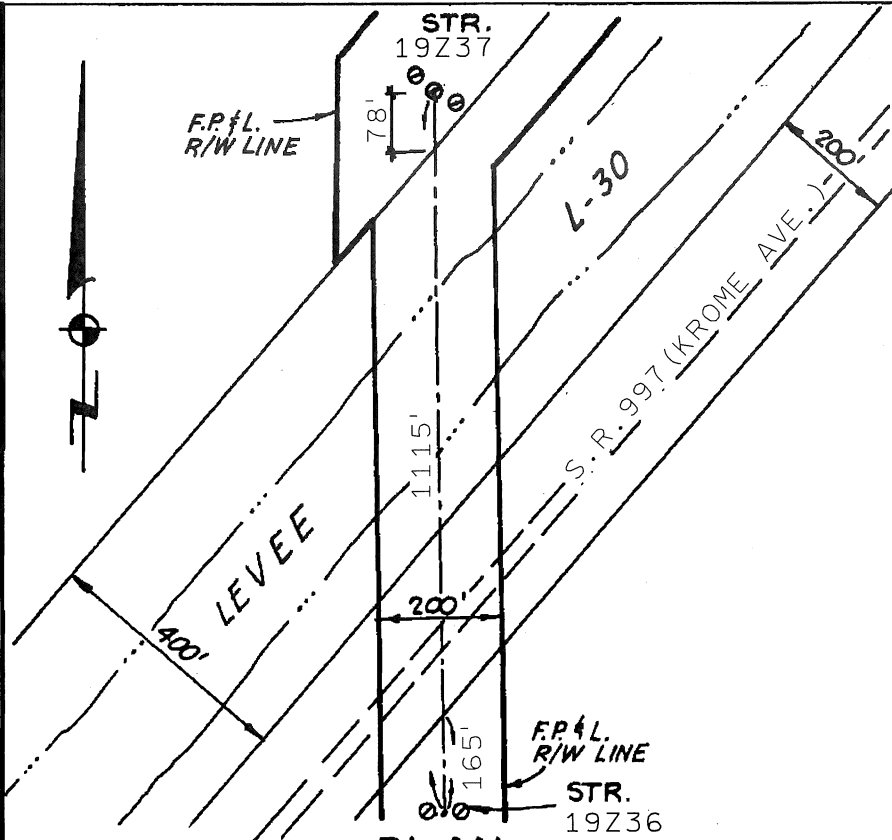


PLAN

SCALE: 1" = 300'

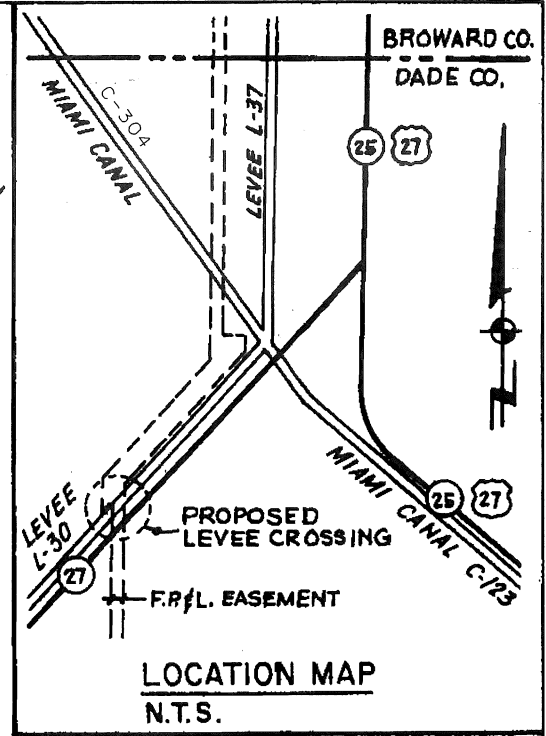

LOCATION MAP
N.T.S.

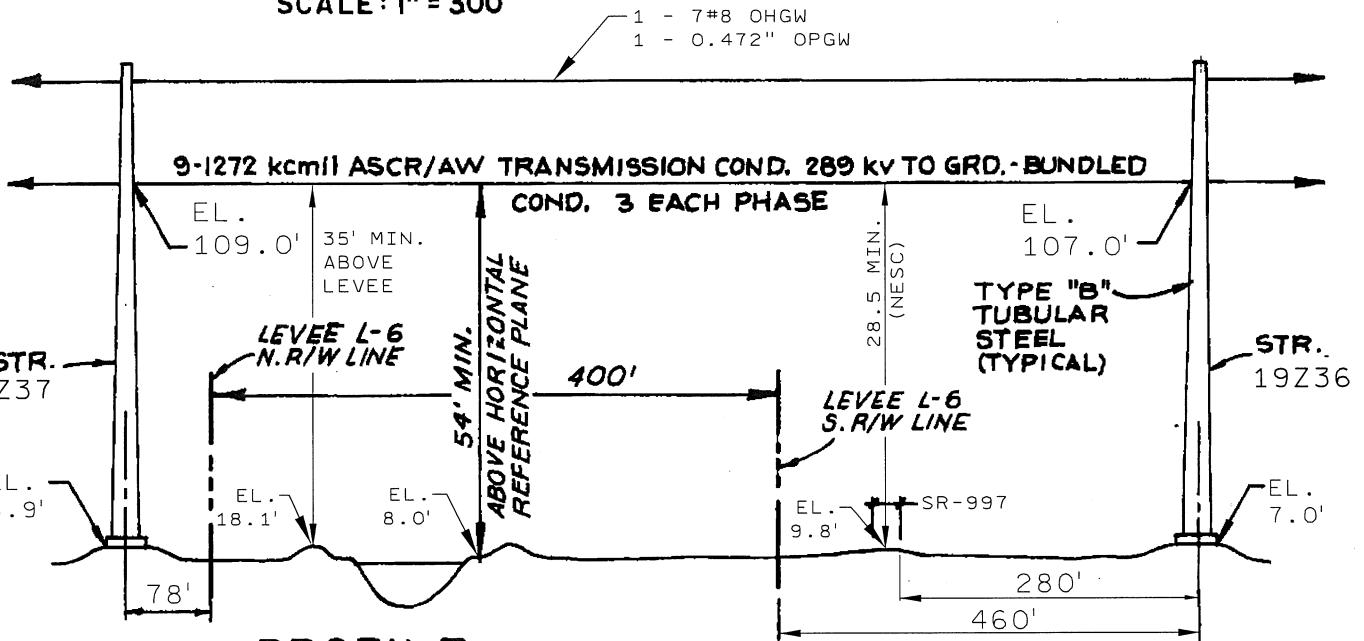

PROFILE

SCALE: (VERT.) 1" = 50'
(HORZ.) 1" = 200'

NOTE:
ELEVATIONS BASED ON
NAVD88 DATUM.

QUARRY-SUGAR 500KV
TRANSMISSION LINE CROSSING
OVER LEVEE L-30 AND
SR-997 (KROME AVE.)
SEC.16 & 17-52-39
DADE COUNTY, FLORIDA

FLORIDA POWER & LIGHT COMPANY

DATE 8-15-94

SHT. 1 OF 1

SCALE AS SHOWN


A-117547-1

930453


DRAWN BY	JNG
CHECKED	
CORRECT	

1	20170843:GENERAL REVISION.	IYD				
NO.	DATE	REVISION	BY	CH	CORR	APP

PRELIMINARY REVISION 0

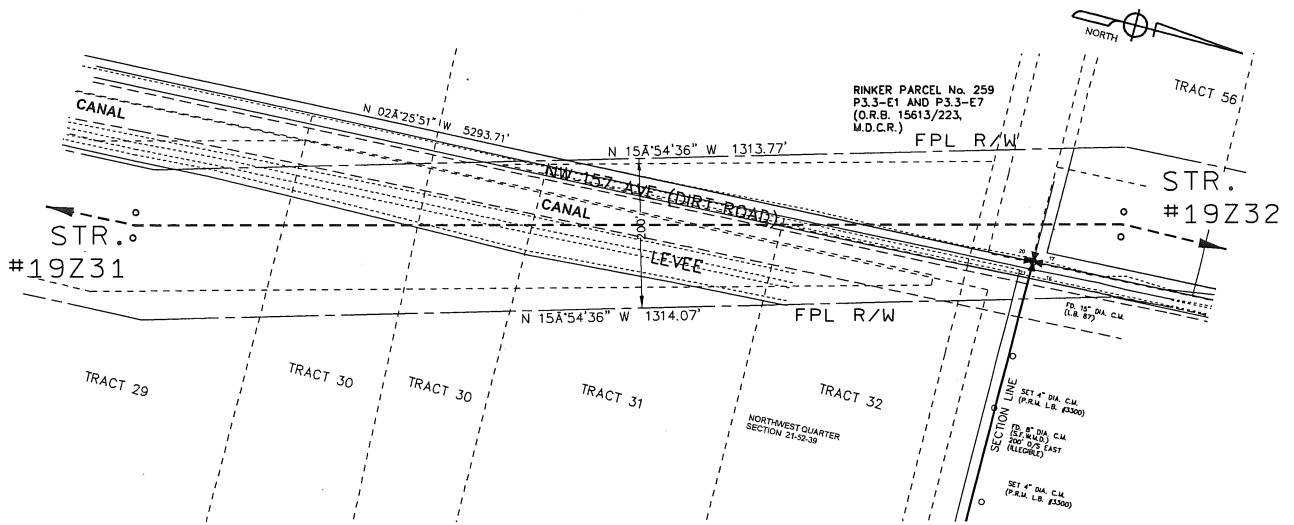

PROPOSED QUARRY-SUGAR LINE
PLAN VIEW

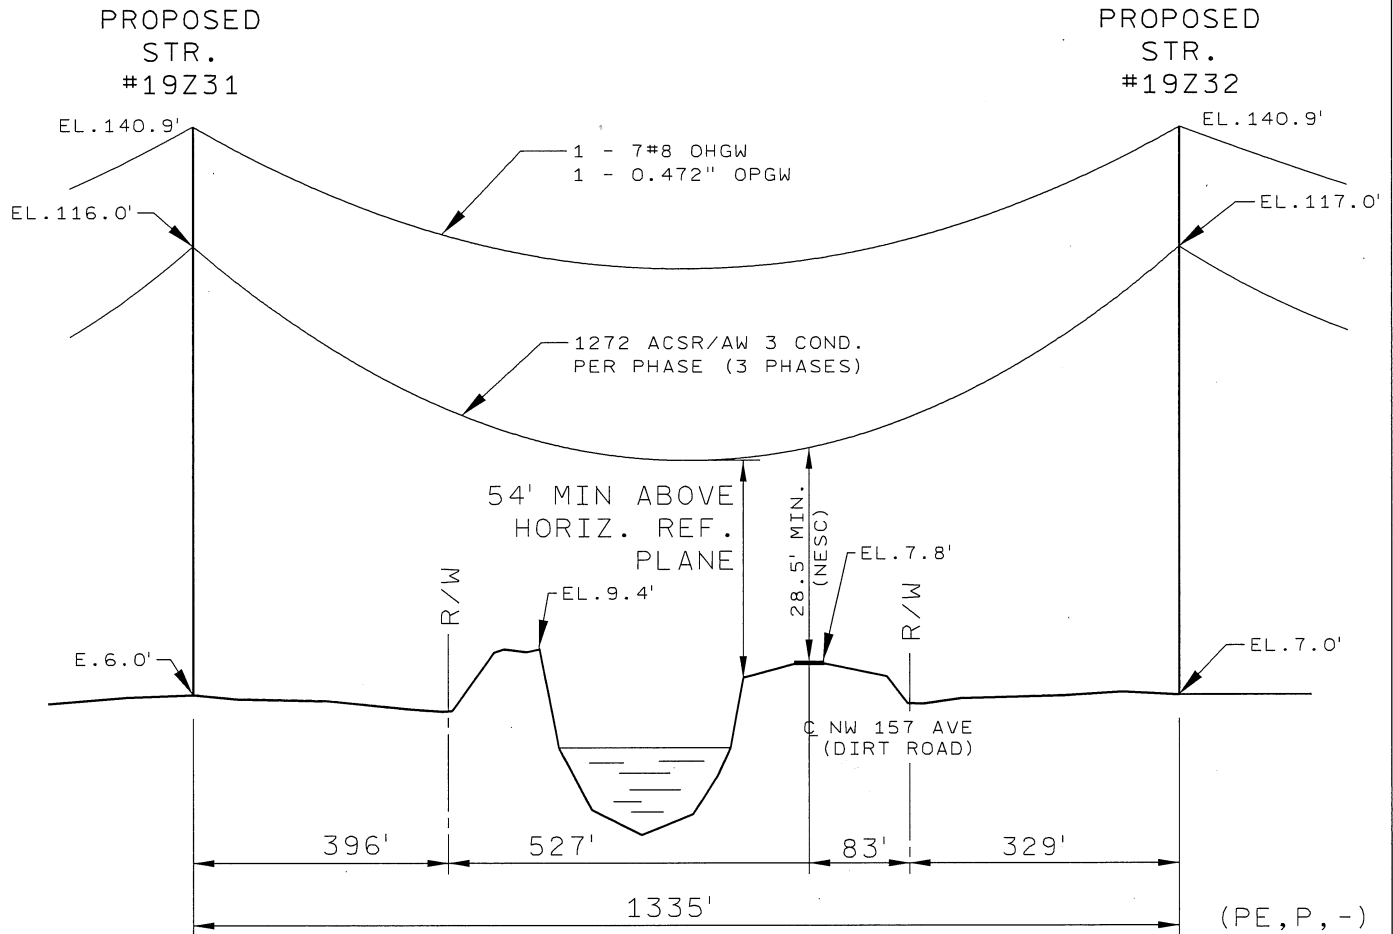

PROPOSED QUARRY-SUGAR LINE
PROFILE VIEW
LOOKING WEST

QUARRY-SUGAR 500kV
TRANSMISSION LINE
STR. #19Z31 & 19Z32
CROSSING OVER
MDC CANAL AND NW 157nd AVE
SEC. 16, 17, 20 & 21, TWP. 52S, RGE. 39E
DADE COUNTY, FLORIDA

21-FEB-2017 09:26



APPROVED

DRAWN BY Didkovsky

CHECKED
CORRECT

NO	DATE	REVISION	BY	CH	COR	APP

DATE
SCALE NONE
CADE

SHEET 1 OF 1
A-243214



PRELIMINARY REVISION 0

22-FEB-2017 14:55 IXDOABBCLIWKR



APPROVED

DRAWN BY Didkovsky
CHECKED
CORRECT

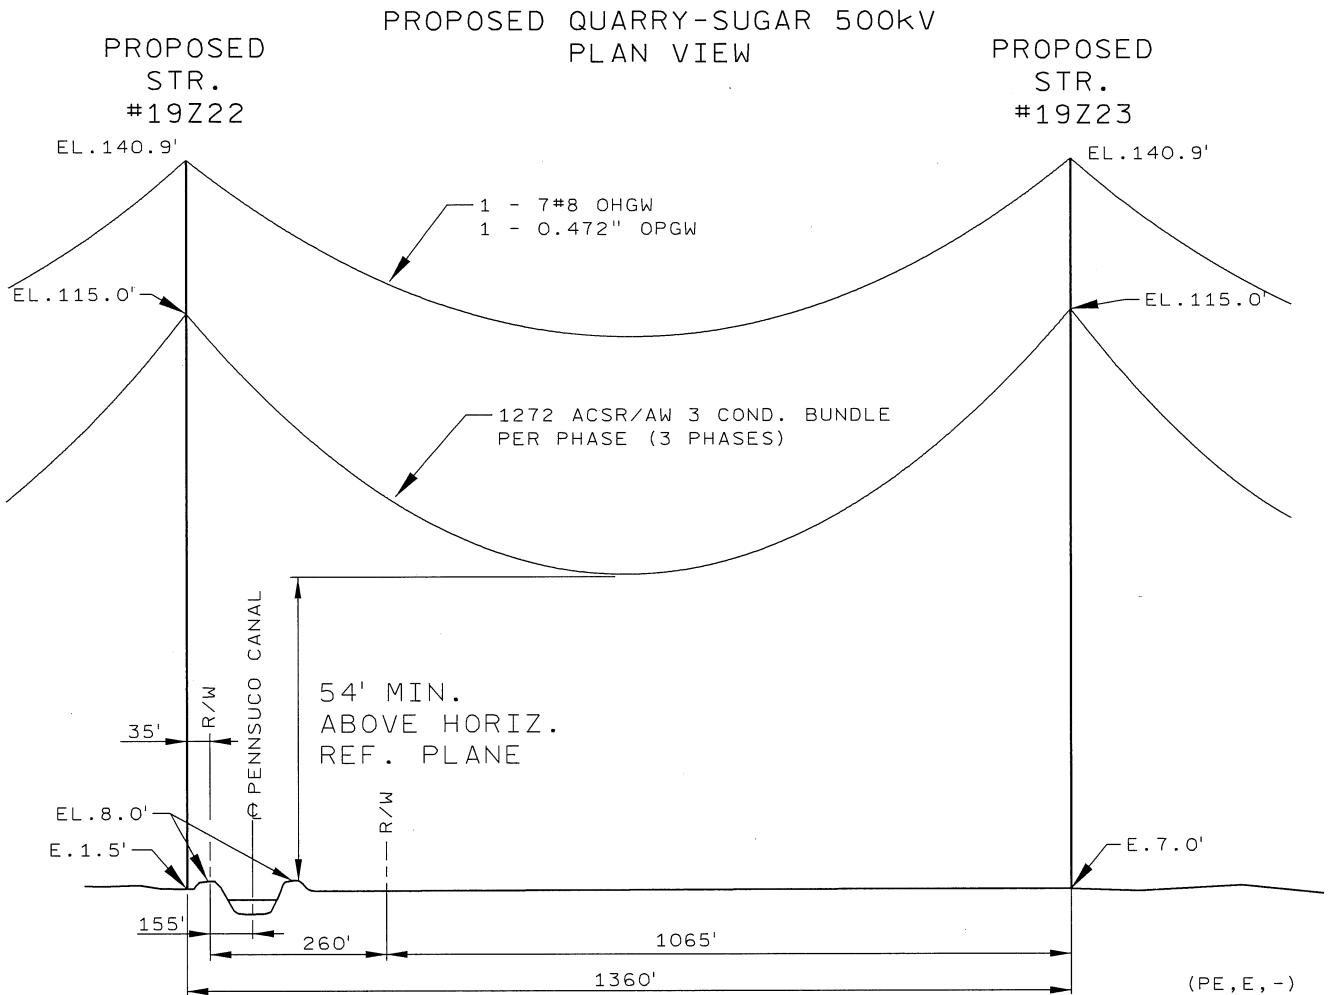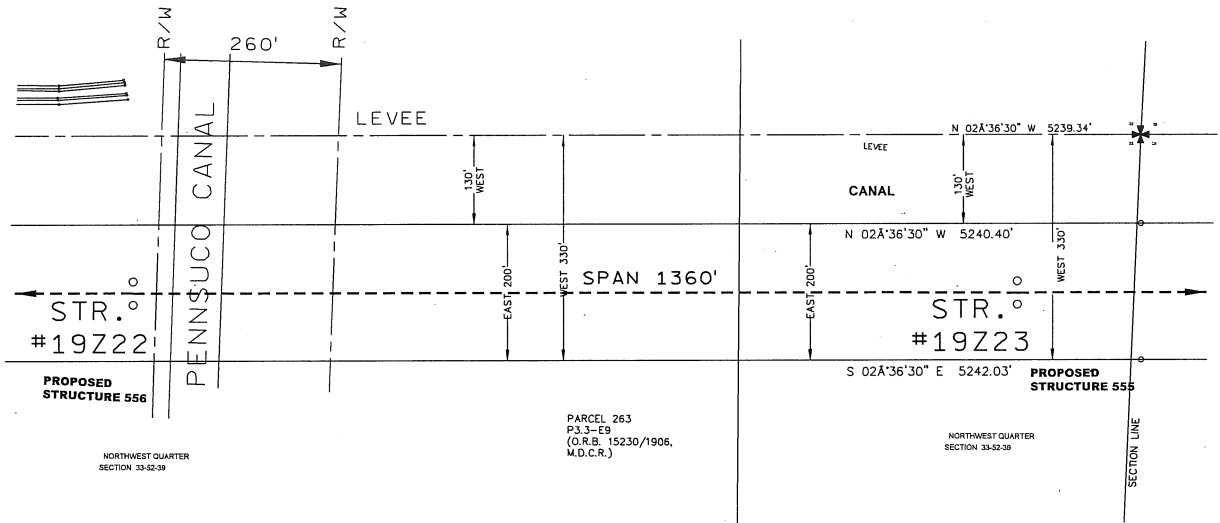

PROPOSED QUARRY-SUGAR 500kV
PROFILE VIEW
LOOKING WEST

QUARRY-SUGAR 500kV
TRANSMISSION LINE
STR. #19Z22 & 19Z23
CROSSING PENNSUCO CANAL
0.74 MI. SOUTH OF NW 122 AVE
IN SEC.33, TWP.52S, RGE.39E
DADE COUNTY

DATE
SCALE NONE


SHEET 1 OF 1

A-243217


NO	DATE	REVISION	BY	CH	COR	APP

C A D E

PRELIMINARY REVISION 0

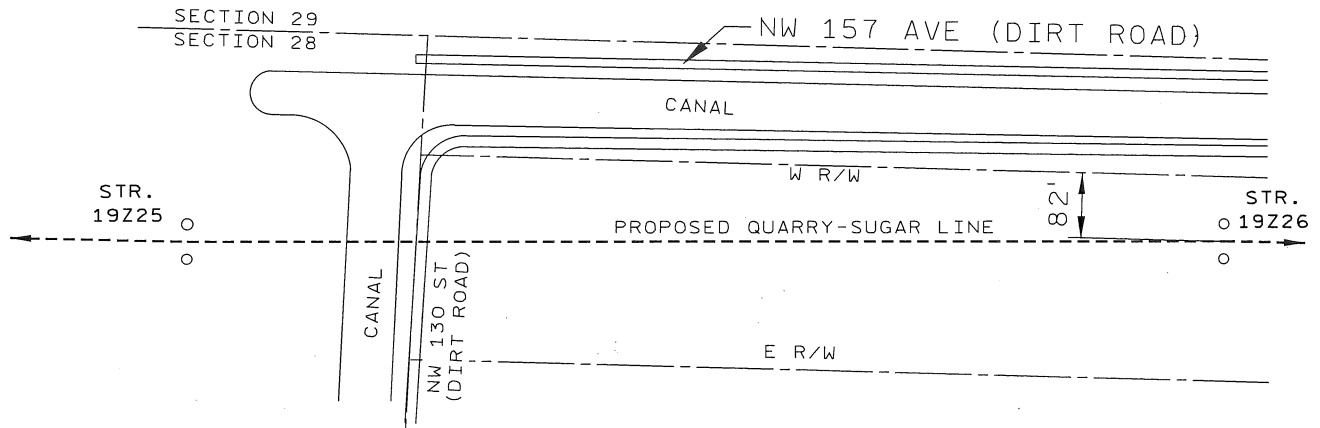

PROPOSED QUARRY-SUGAR 500kV LINE
PLAN VIEW

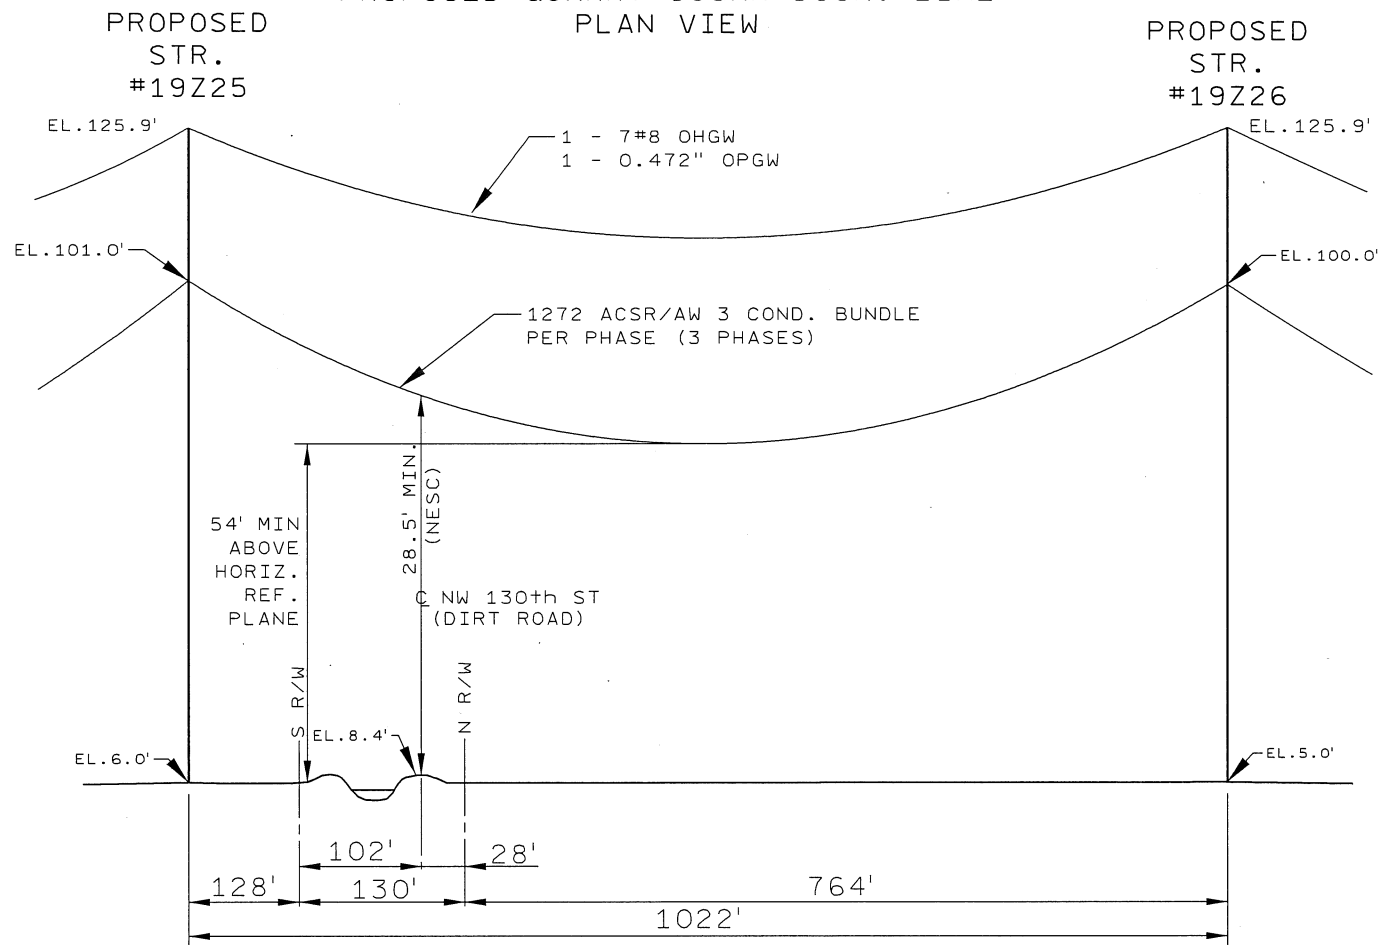

PROPOSED QUARRY-SUGAR 500kV LINE
PROFILE VIEW
LOOKING WEST

(PE, P, -)

QUARRY-SUGAR 500kV
TRANSMISSION LINE
STR. #19225 & 19226
CROSSING OVER NW 130th ST.
IN SEC. 28, TWP. 52S, RGE. 39E
DADE COUNTY

APPROVED

DRAWN BY Didkovsky
CHECKED
CORRECT

NO	DATE	REVISION	BY	CH	COR	APP

DATE
SCALE NONE

SHEET 1 OF 1
A-243220

C A D E

21-FEB-2017 11:13

