

TAMPA ELECTRIC COMPANY


DAVIS - WHEELER ROAD


230kV TRANSMISSION LINE

PHASE I - PROPOSED RIGHT-OF-WAY LOCATION
DAVIS SUBSTATION TO THONOTOSASSA SUBSTATION


PROJECT No. 163641

LEGEND:

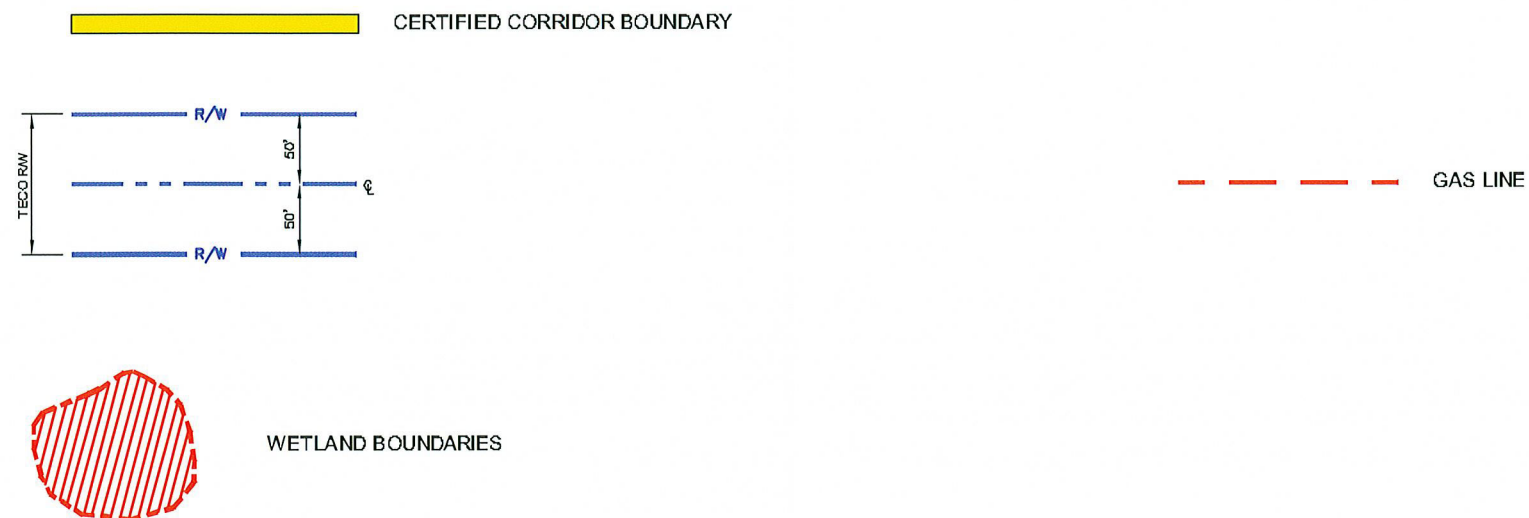

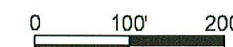


						DRAWING STATUS - PROJECT:			ENGINEER OF RECORD Black & Veatch CA8132 201 S. Orange Avenue Suite 500 Orlando, Florida 32801	 BLACK & VEATCH Solving a world of differences ENERGY WATER INFRASTRUCTURE GOVERNMENT	 TAMPA ELECTRIC COMPANY TAMPA, FLORIDA	PROJECT	DRAWING NUMBER
					X	NOT TO BE USED FOR CONSTRUCTION	DATE	APPROVED				163641	S-1100
						RELEASED FOR EQUIPMENT/STRUCTURE FABRICATION							
01	06/01/09	RIGHT-OF-WAY SUBMITTAL ISSUE	NAA	CWS	JLB	RELEASED FOR CONSTRUCTION							
NO	DATE	REVISIONS AND RECORD OF ISSUE	BY	CHK	APP	CONFORMED TO CONSTRUCTION RECORDS							
									ENGINEER CWS	DRAWN JEO	DAVIS - THONOTOSASSA 230kV TLINE	SCALE:	
									CHECKED JLB	DATE 2/24/2009	RIGHT-OF-WAY LOCATION MAP	1"= 200'	

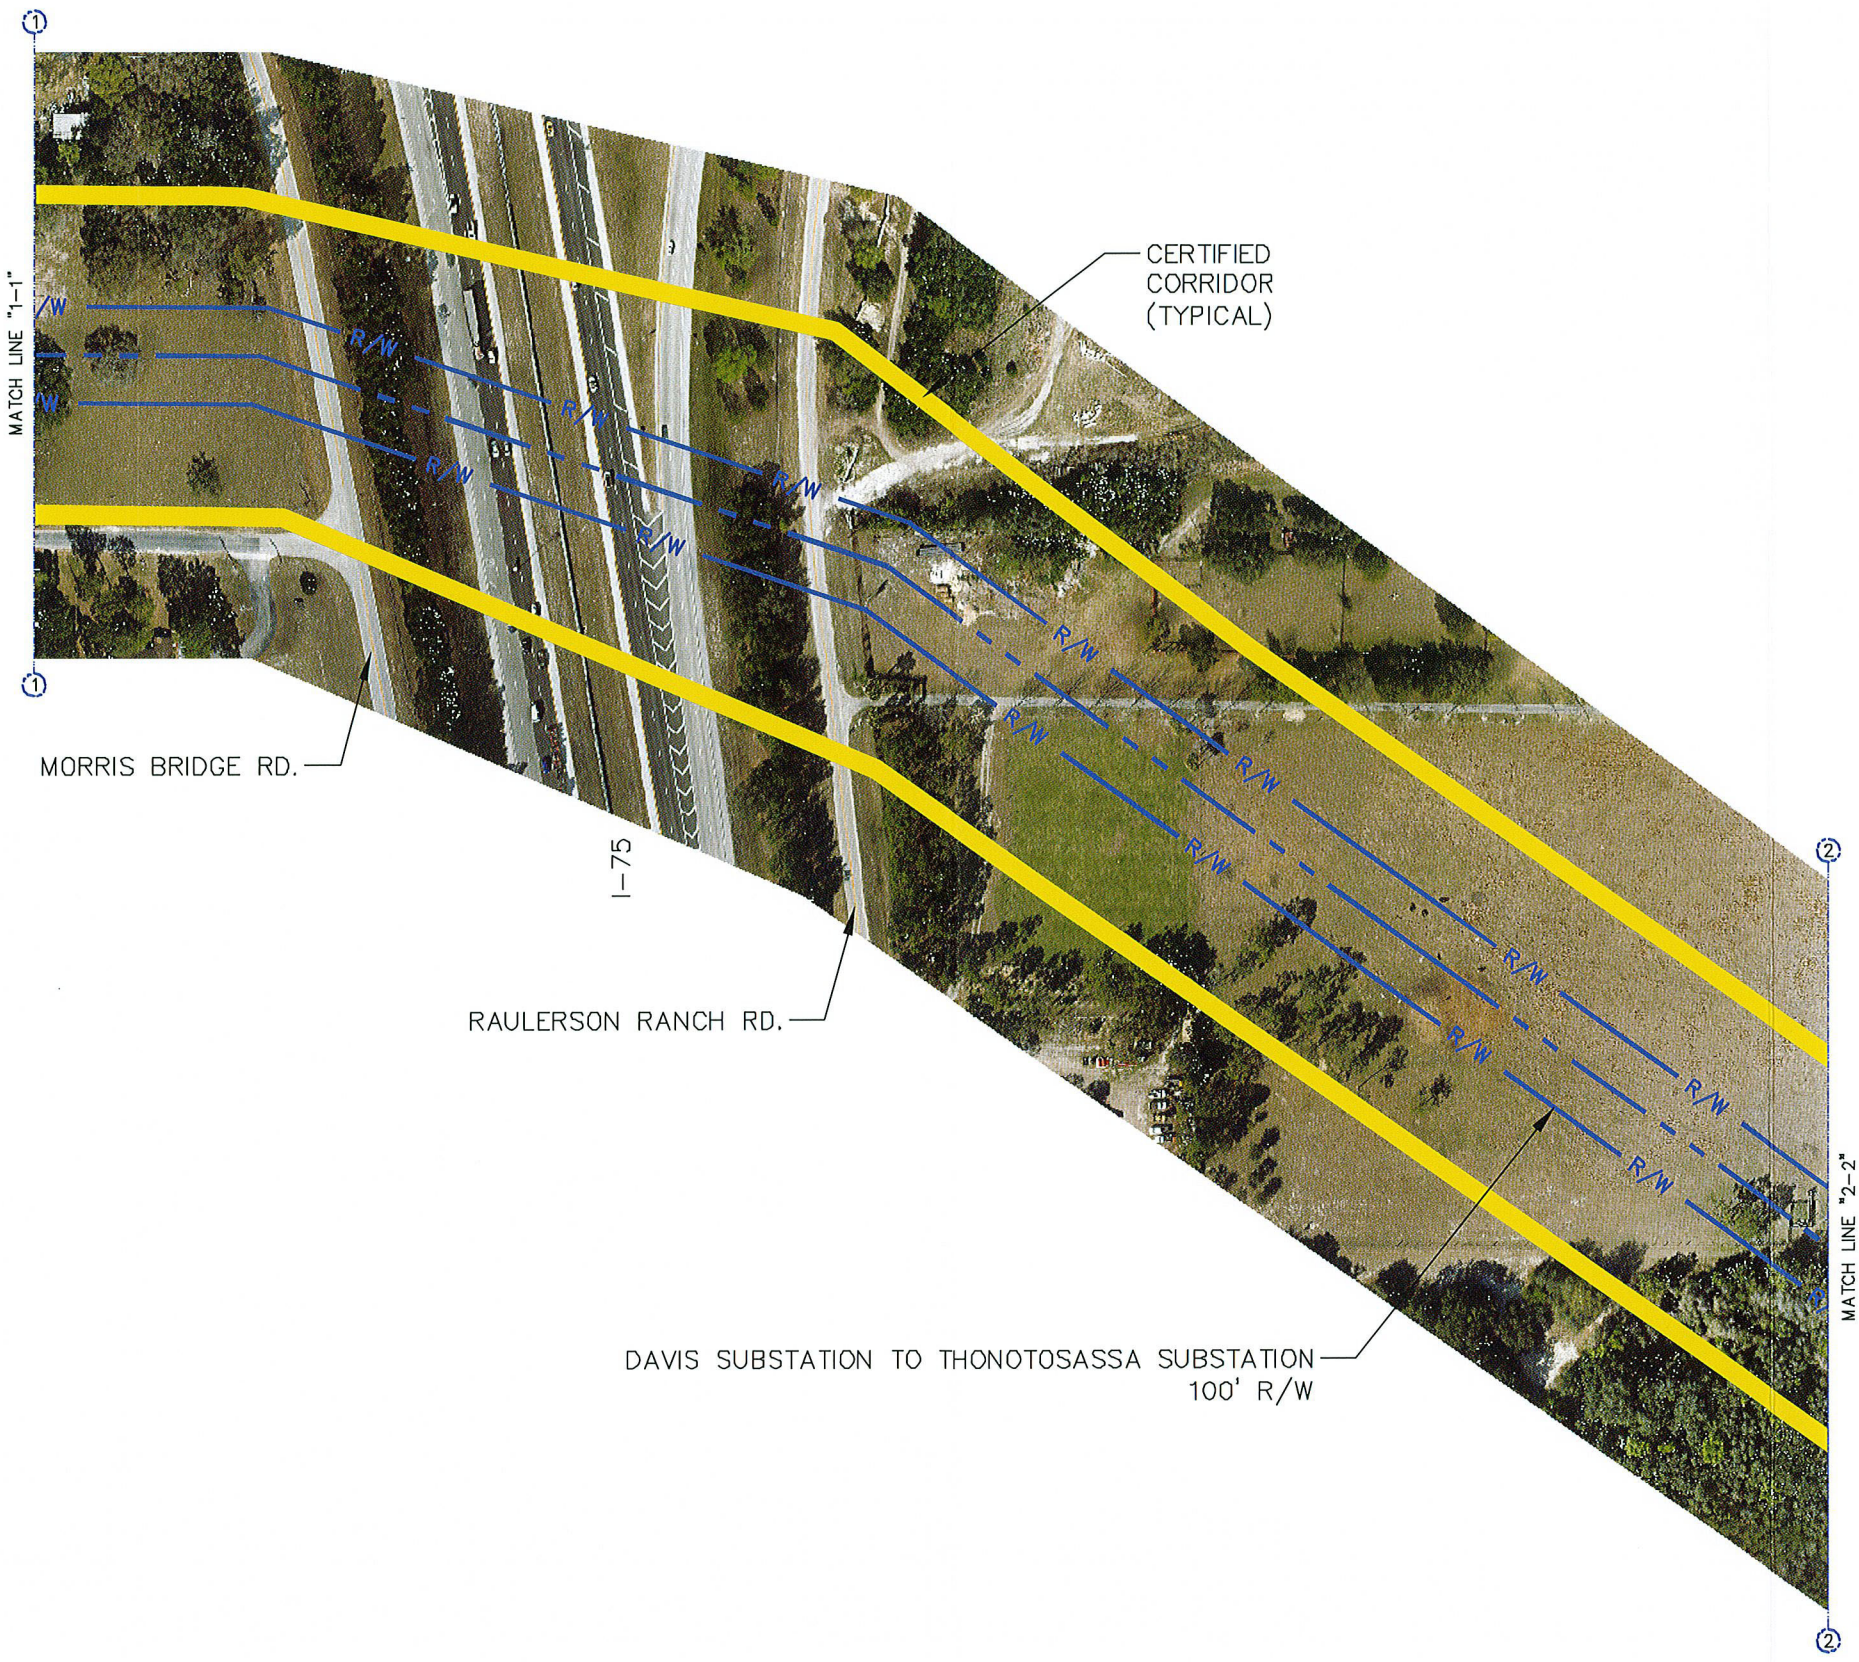

CADD FILE: N:\TECO\163641 Davis-Wheel\152 Line Design\Drawings\Construction Drawings\163641 Phase1 Saved BY: (OLI46128) 10/1/2009 2:29 PM

						DRAWING STATUS - PROJECT:			ENGINEER OF RECORD Black & Veatch CA8132 201 S. Orange Avenue Suite 500 Orlando, Florida 32801 BLACK & VEATCH EVERY WATER INNOVATION GOVERNMENT ENGINEER CWS CHECKED JLB DRAWN JEO DATE 2/24/2009 TECO TAMPA ELECTRIC COMPANY TAMPA, FLORIDA DAVIS - THONOTOSASSA 230kV TLINE RIGHT-OF-WAY LOCATION MAP PROJECT 163641 DRAWING NUMBER S-1101 SCALE: 1"= 200'								
						X NOT TO BE USED FOR CONSTRUCTION						DATE			APPROVED		
						RELEASED FOR EQUIPMENT/STRUCTURE FABRICATION											
						RELEASED FOR CONSTRUCTION											
01	06/01/09	RIGHT-OF-WAY SUBMITTAL ISSUE			NAA	CWS	JLB	RELEASED FOR CONSTRUCTION									
NO	DATE	REVISIONS AND RECORD OF ISSUE			BY	CHK	APP	CONFORMED TO CONSTRUCTION RECORDS									

CADD FILE: N:\TECO\163641 Davis-Wheelert\2 Line Design\Drawings\Construction Drawings\1100 Phase I Saved BY: (DL146128) 10/1/2009 2:29 PM

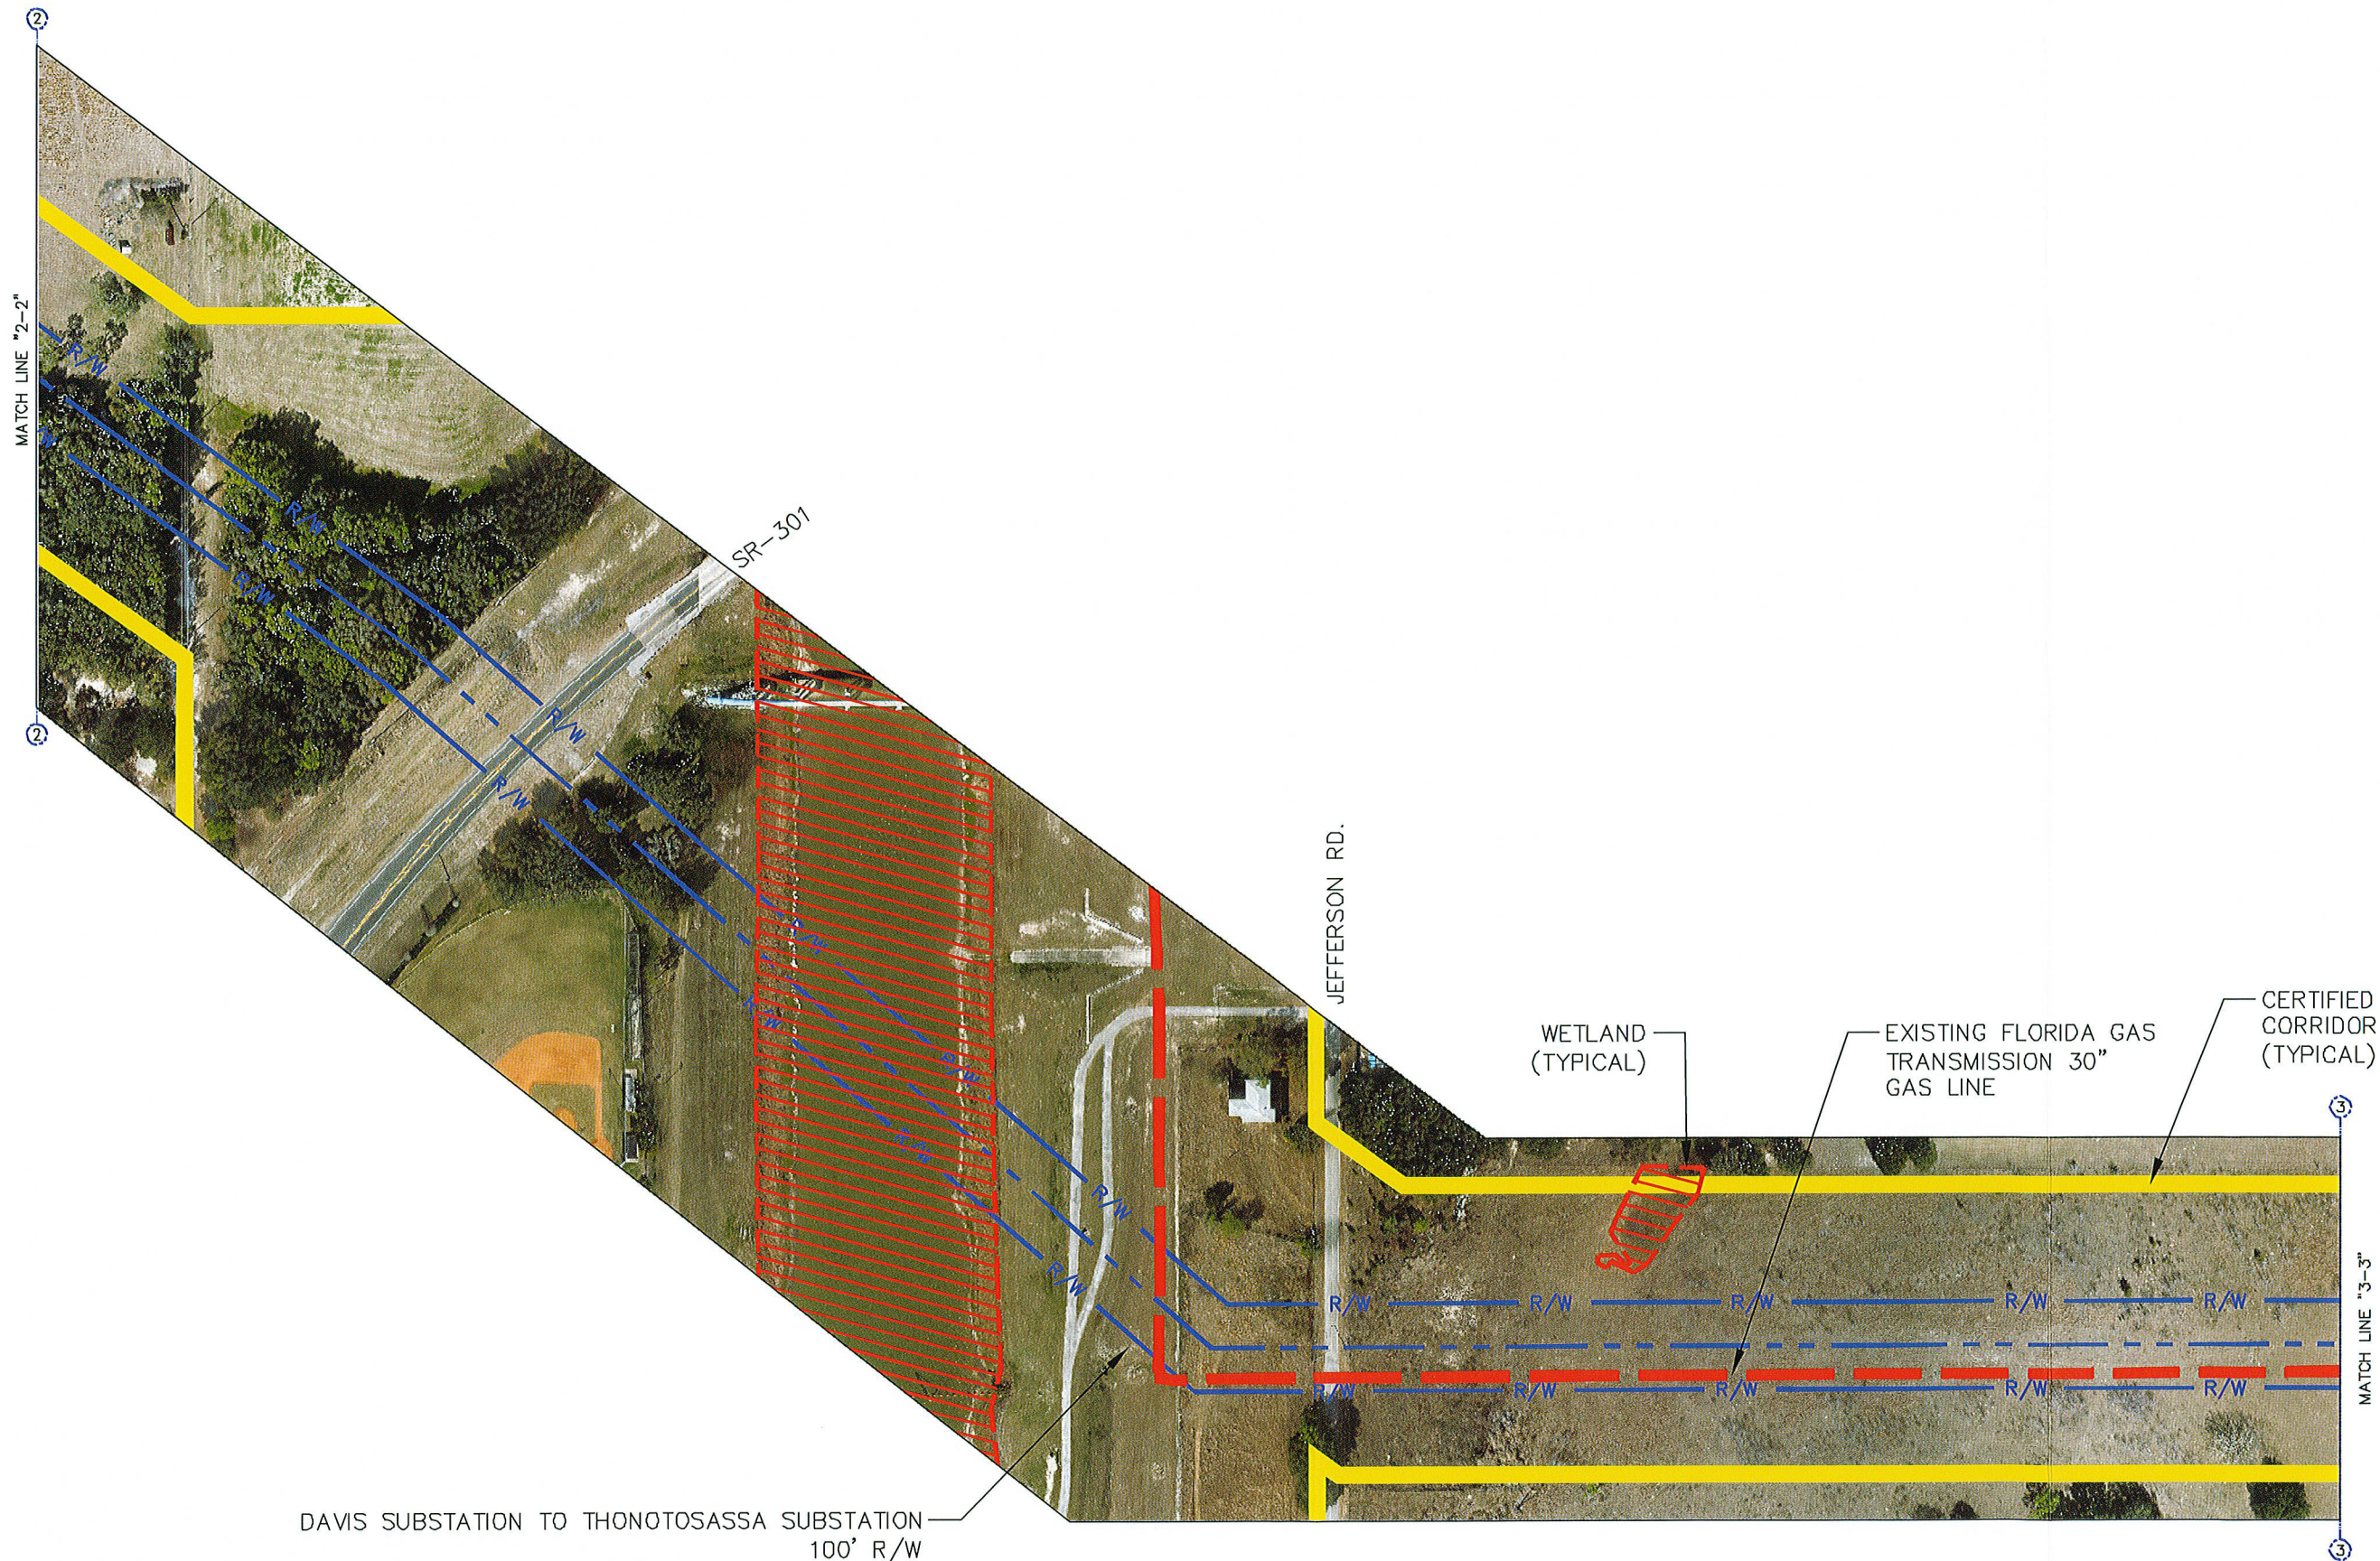

DRAWING STATUS - PROJECT:				DATE		APPROVED	
01	06/01/09	RIGHT-OF-WAY SUBMITTAL ISSUE	NAA CWS JLB	X		NOT TO BE USED FOR CONSTRUCTION	
						RELEASED FOR EQUIPMENT/STRUCTURE FABRICATION	
						RELEASED FOR CONSTRUCTION	
						CONFORMED TO CONSTRUCTION RECORDS	

ENGINEER OF RECORD
Black & Veatch CA8132
201 S. Orange Avenue
Suite 500
Orlando, Florida 32801

BLACK & VEATCH	
ENGINEER	CWS
CHECKED	JLB
DRAWN	JEO
DATE	2/24/2009

TECO TAMPA ELECTRIC COMPANY
TAMPA, FLORIDA
DAVIS - THONOTOSASSA 230kV TLINE
RIGHT-OF-WAY LOCATION MAP

PROJECT
163641
SCALE:
1"= 200'

DRAWING NUMBER
S-1102



CADD FILE: N:\TECO\163641 Davis-Wheelert\52 Line Design\Drawings\Construction Drawings\1100 Phase I - Saved BY: (OLI46128) 10/1/2009 2:29 PM



0 100' 200'

				DRAWING STATUS - PROJECT:			ENGINEER OF RECORD		BLACK & VEATCH		TAMPA ELECTRIC COMPANY		PROJECT	DRAWING NUMBER
				X	NOT TO BE USED FOR CONSTRUCTION	DATE	Black & Veatch CA8132		TAMPA, FLORIDA		163641		S-1103	
					RELEASED FOR EQUIPMENT/STRUCTURE FABRICATION		201 S. Orange Avenue		TAMPA ELECTRIC		DAVIS - THONOTOSASSA 230kV TLINE		SCALE:	
					RELEASED FOR CONSTRUCTION		Suite 500		TAMPA, FLORIDA		RIGHT-OF-WAY LOCATION MAP		1"= 200'	
					CONFORMED TO CONSTRUCTION RECORDS		Orlando, Florida 32801		TAMPA ELECTRIC					
01	06/01/09	RIGHT-OF-WAY SUBMITTAL ISSUE		NAA	CWS	JLB	ENGINEER		CWS		DRAWN			
NO	DATE	REVISIONS AND RECORD OF ISSUE		BY	CHK	APP	CHECKED		JLB		DATE		2/24/2009	

CADD FILE: N:\TECO\163641 Davis-Wheelert\52 Line Design\Drawings\Construction Drawings\5-100 Phase1 - SAVED BY: (OLI46128) 10/11/2009 2:29 PM

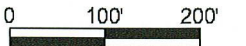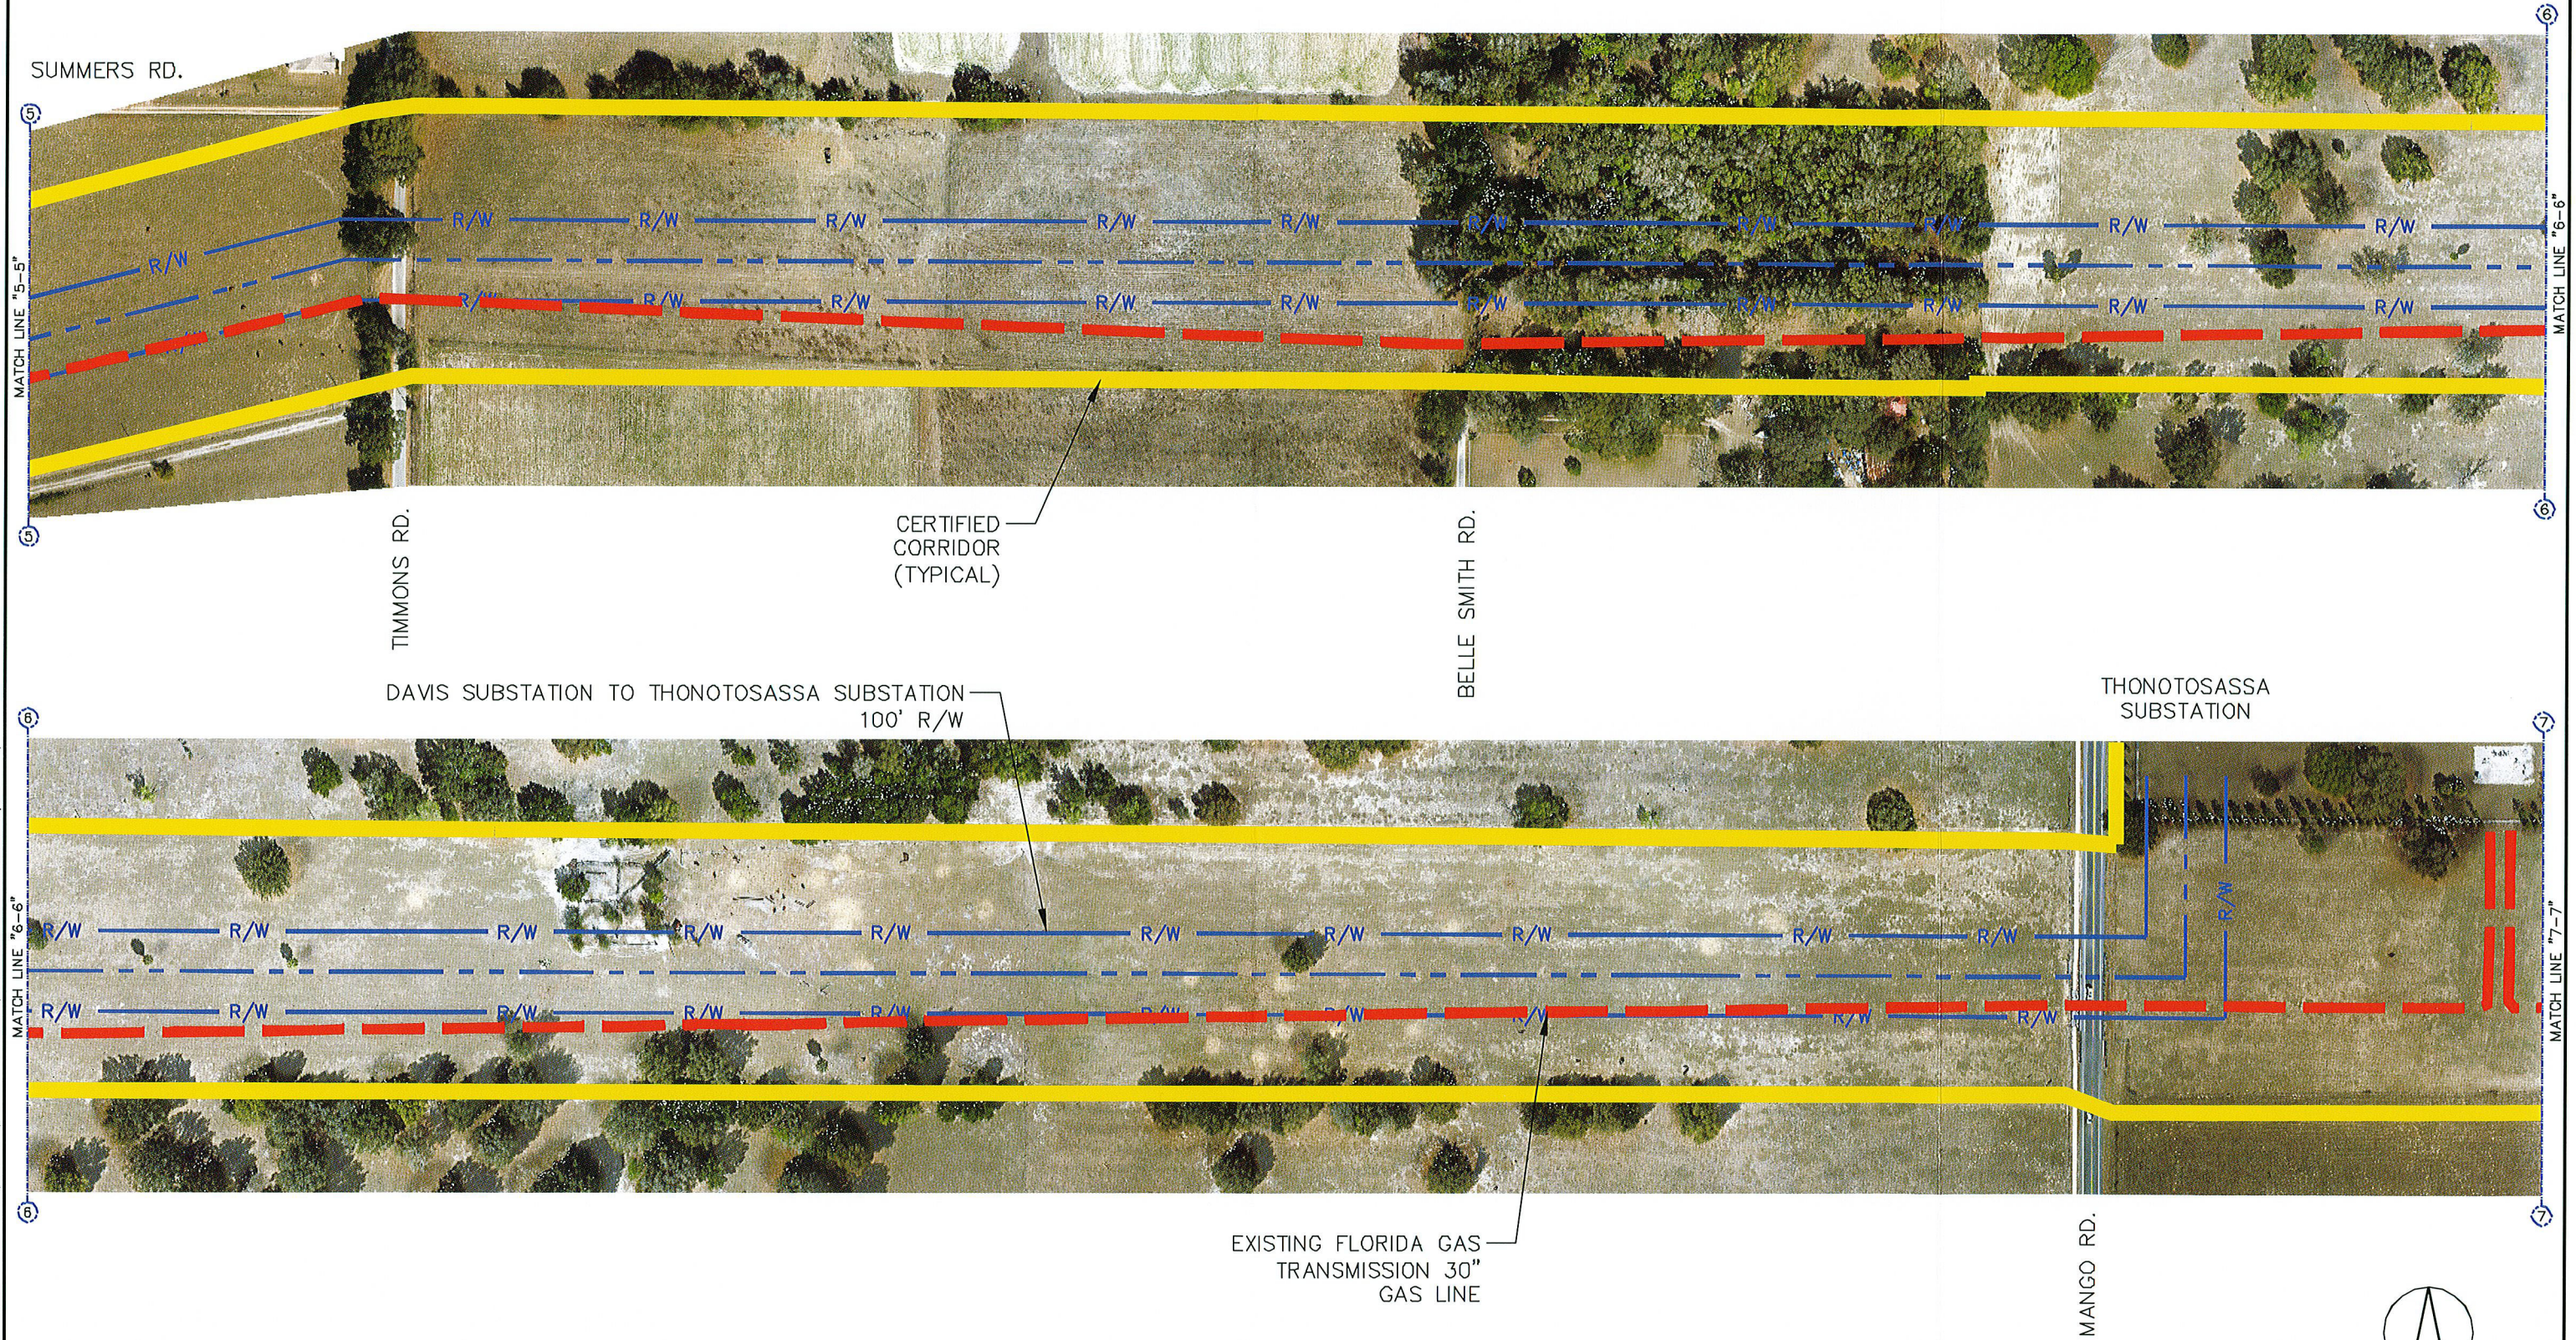

						DRAWING STATUS - PROJECT:			ENGINEER OF RECORD Black & Veatch CA8132 201 S. Orange Avenue Suite 500 Orlando, Florida 32801	 BLACK & VEATCH Building a world of difference ENERGY WATER INFORMATION GOVERNMENT	 TAMPA ELECTRIC COMPANY TAMPA, FLORIDA	PROJECT	DRAWING NUMBER
					X	NOT TO BE USED FOR CONSTRUCTION	DATE	APPROVED				163641	S-1104
						RELEASED FOR EQUIPMENT/STRUCTURE FABRICATION							
01	06/01/09	RIGHT-OF-WAY SUBMITTAL ISSUE	NAA	CWS	JLB	RELEASED FOR CONSTRUCTION							
NO	DATE	REVISIONS AND RECORD OF ISSUE	BY	CHK	APP	CONFORMED TO CONSTRUCTION RECORDS					DAVIS - THONOTOSASSA 230kV TLINE RIGHT-OF-WAY LOCATION MAP	SCALE: 1"= 200'	