

Polyengineering, Inc. - G:\CLEANSTUFF-29-999\40131 NVDC General Consulting\WIP\CIVIL\SPRAYFIELD MW CONTOURS.DWG [Layout] Last Printed: January 27, 2017 - 11:15am By: DHughes

SPRAYFIELD MONITORING WELLS (MW)	DEPTH (Ft)	TOP OF CASING (Ft NGVD)
MWC-SF1	60.00	110.70
MWB-SF2	55.75	119.63
MWC-SF3R	60.00	90.70
MWC-SF4R	60.00	103.91
MWC-SF5R	60.00	102.81
MWI-SF6	59.75	118.04
MWC-SF7	69.00	112.12
MWC-SF8	49.00	101.47
MWC-SF9	54.00	99.91
MWB-SF10	81.00	120.66
MWI-SF11	49.00	117.51

LEGEND

MW-1 = MONITORING WELL NO.
(74.13) = AVG. GW ELEVATION JANUARY 26, 2005
THROUGH JUNE 7, 2007

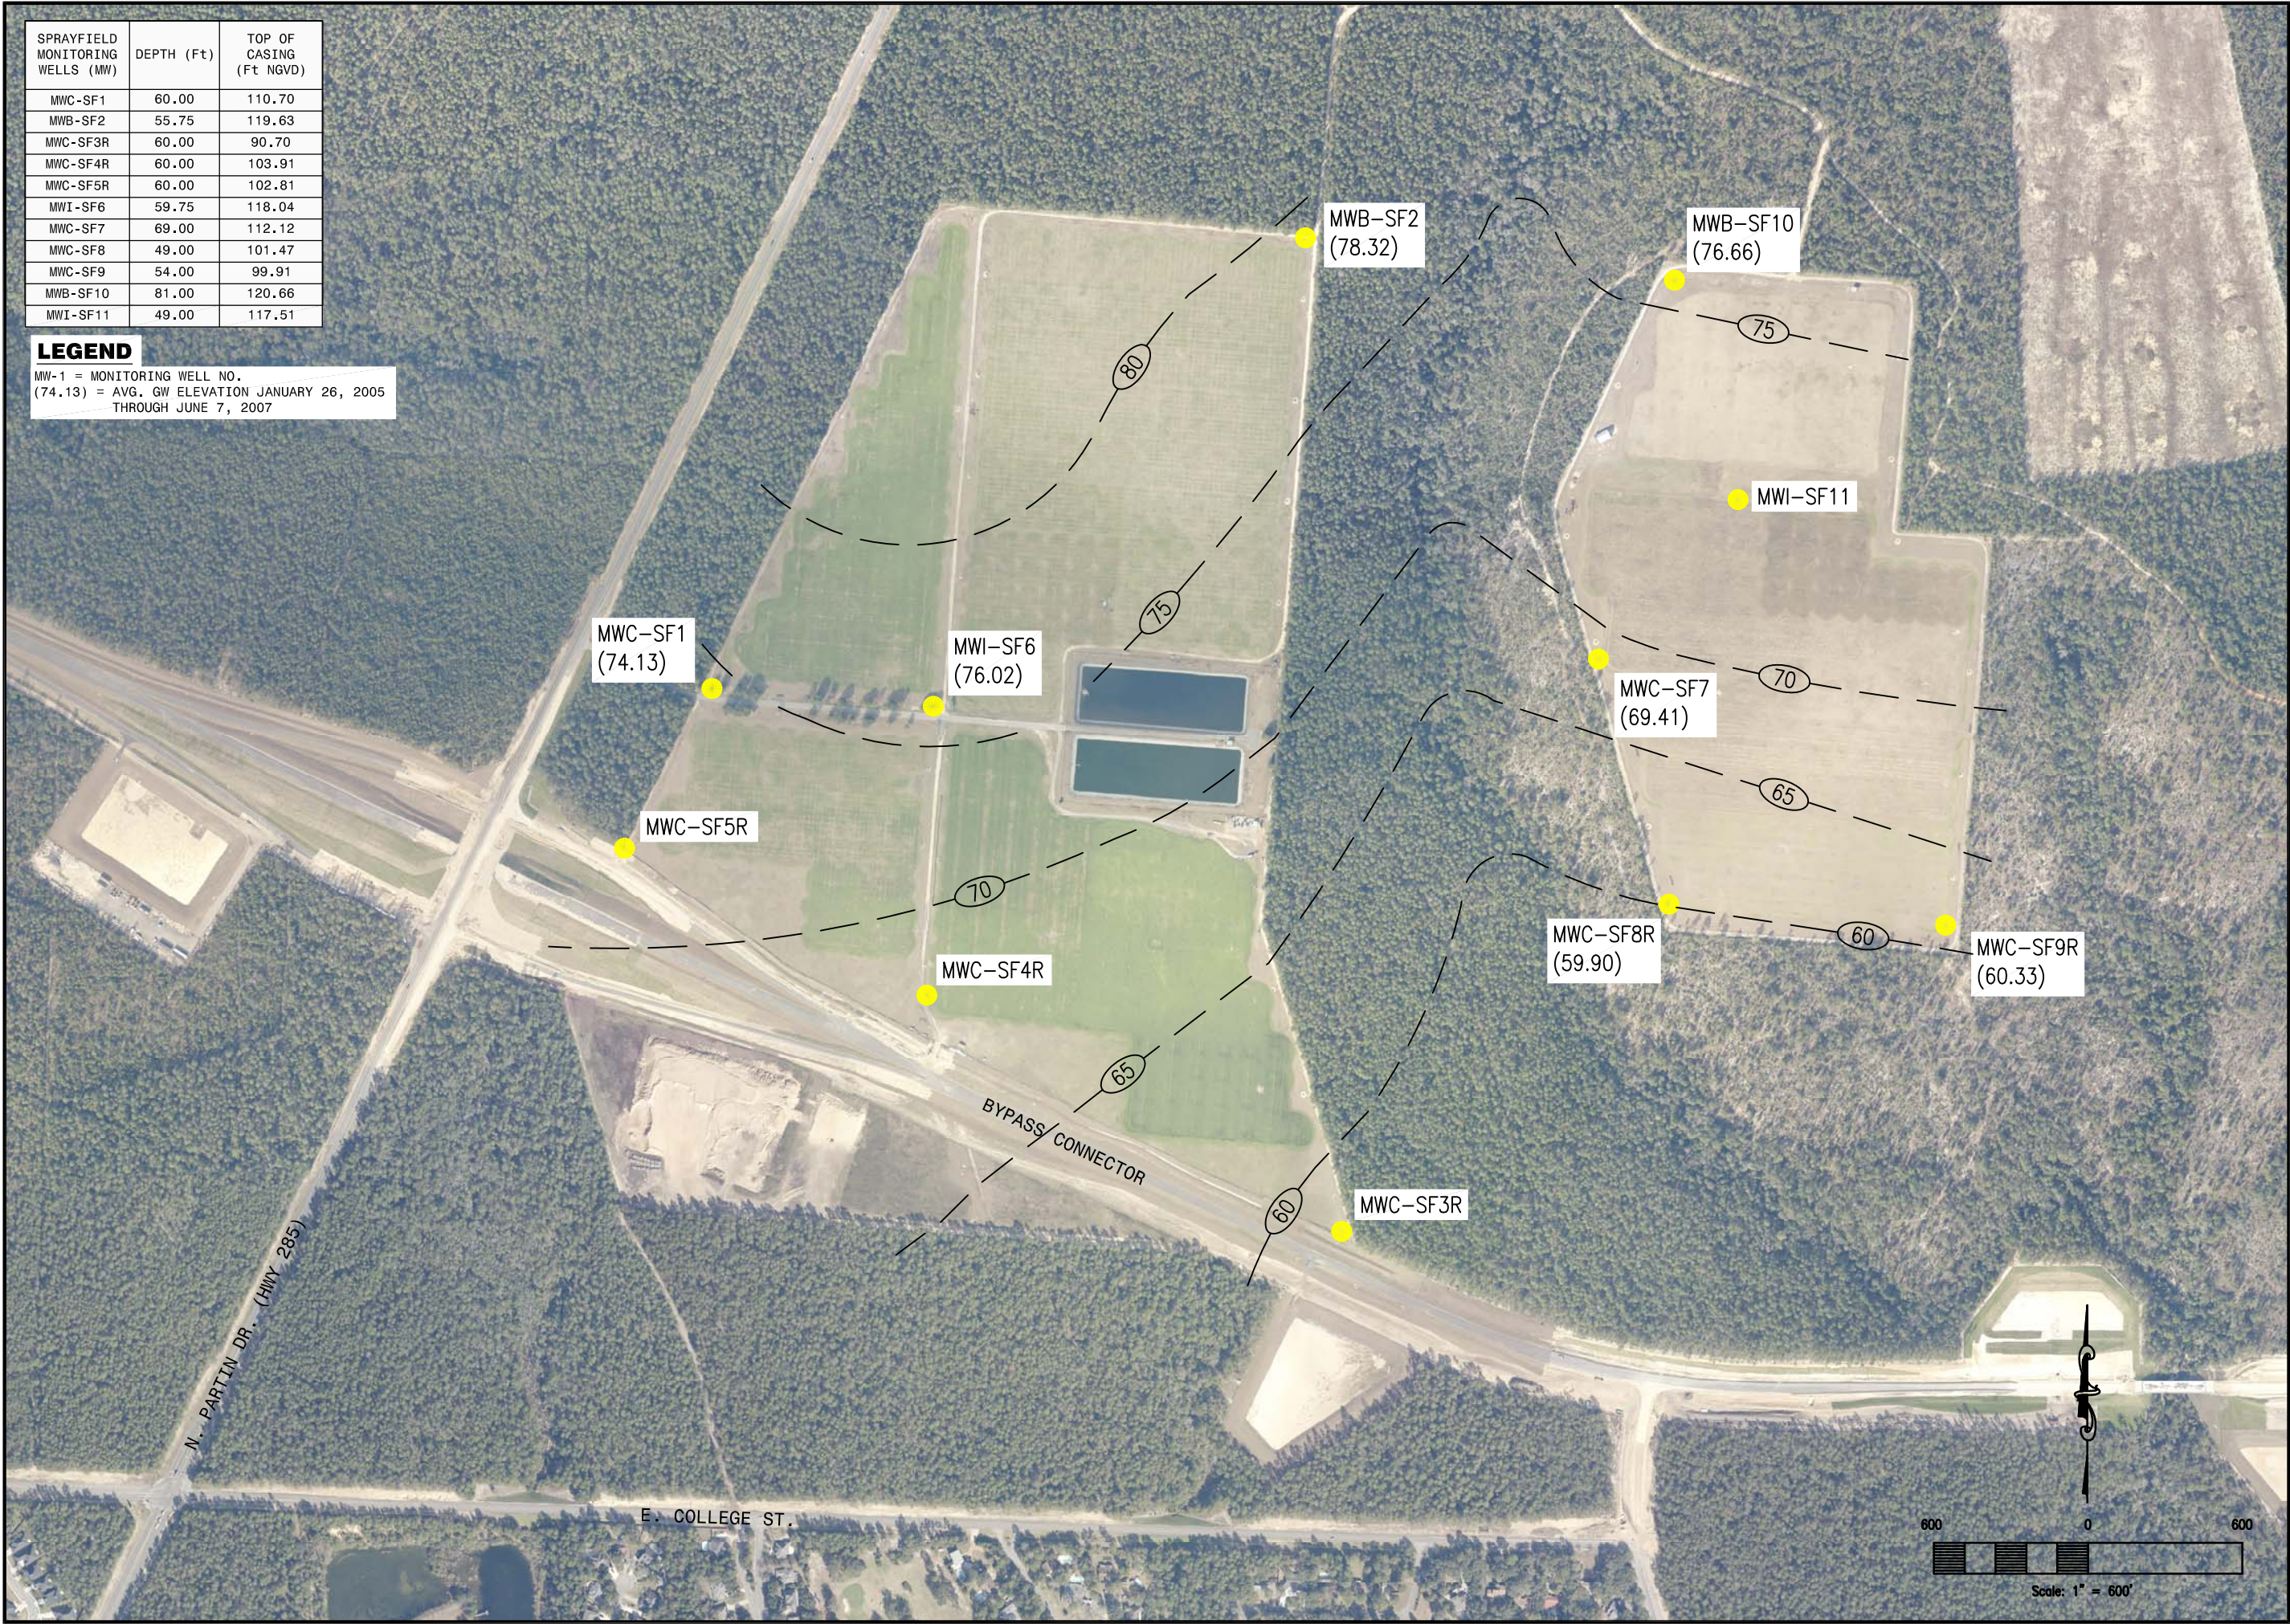


FIGURE 3

Cert. of Auth. No.
CA-361
AA-C001543


These drawings are copy-
righted and the property
of Polyengineering. Any
use, partial or full repro-
duction is prohibited
except by written Agree-
ment with Polyengineering

NVOC SPRAYFIELD
GROUNDWATER CONTOURS

NICEVILLE, FLORIDA

POLYENGINEERING, INC.
ARCHITECTURE, ENGINEERING, SOLUTIONS

Post Office Box 637 (36302)
1935 HEADLAND AVENUE
DOTHAN, ALABAMA 36303
334-793-4700
WWW.POLYENGINEERING.COM

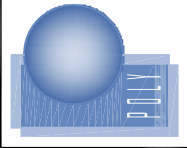

Revisions			
Key	Drawn By	Apprvd. By	Date
Δ			
Δ			
Δ			
Δ			

Field Book No.

Drawn By
JDP

Apprvd. By
BB

Date
APRIL 2006

Project No.
40-131

Sheet title

Sheet No