


swmodel3.dgn

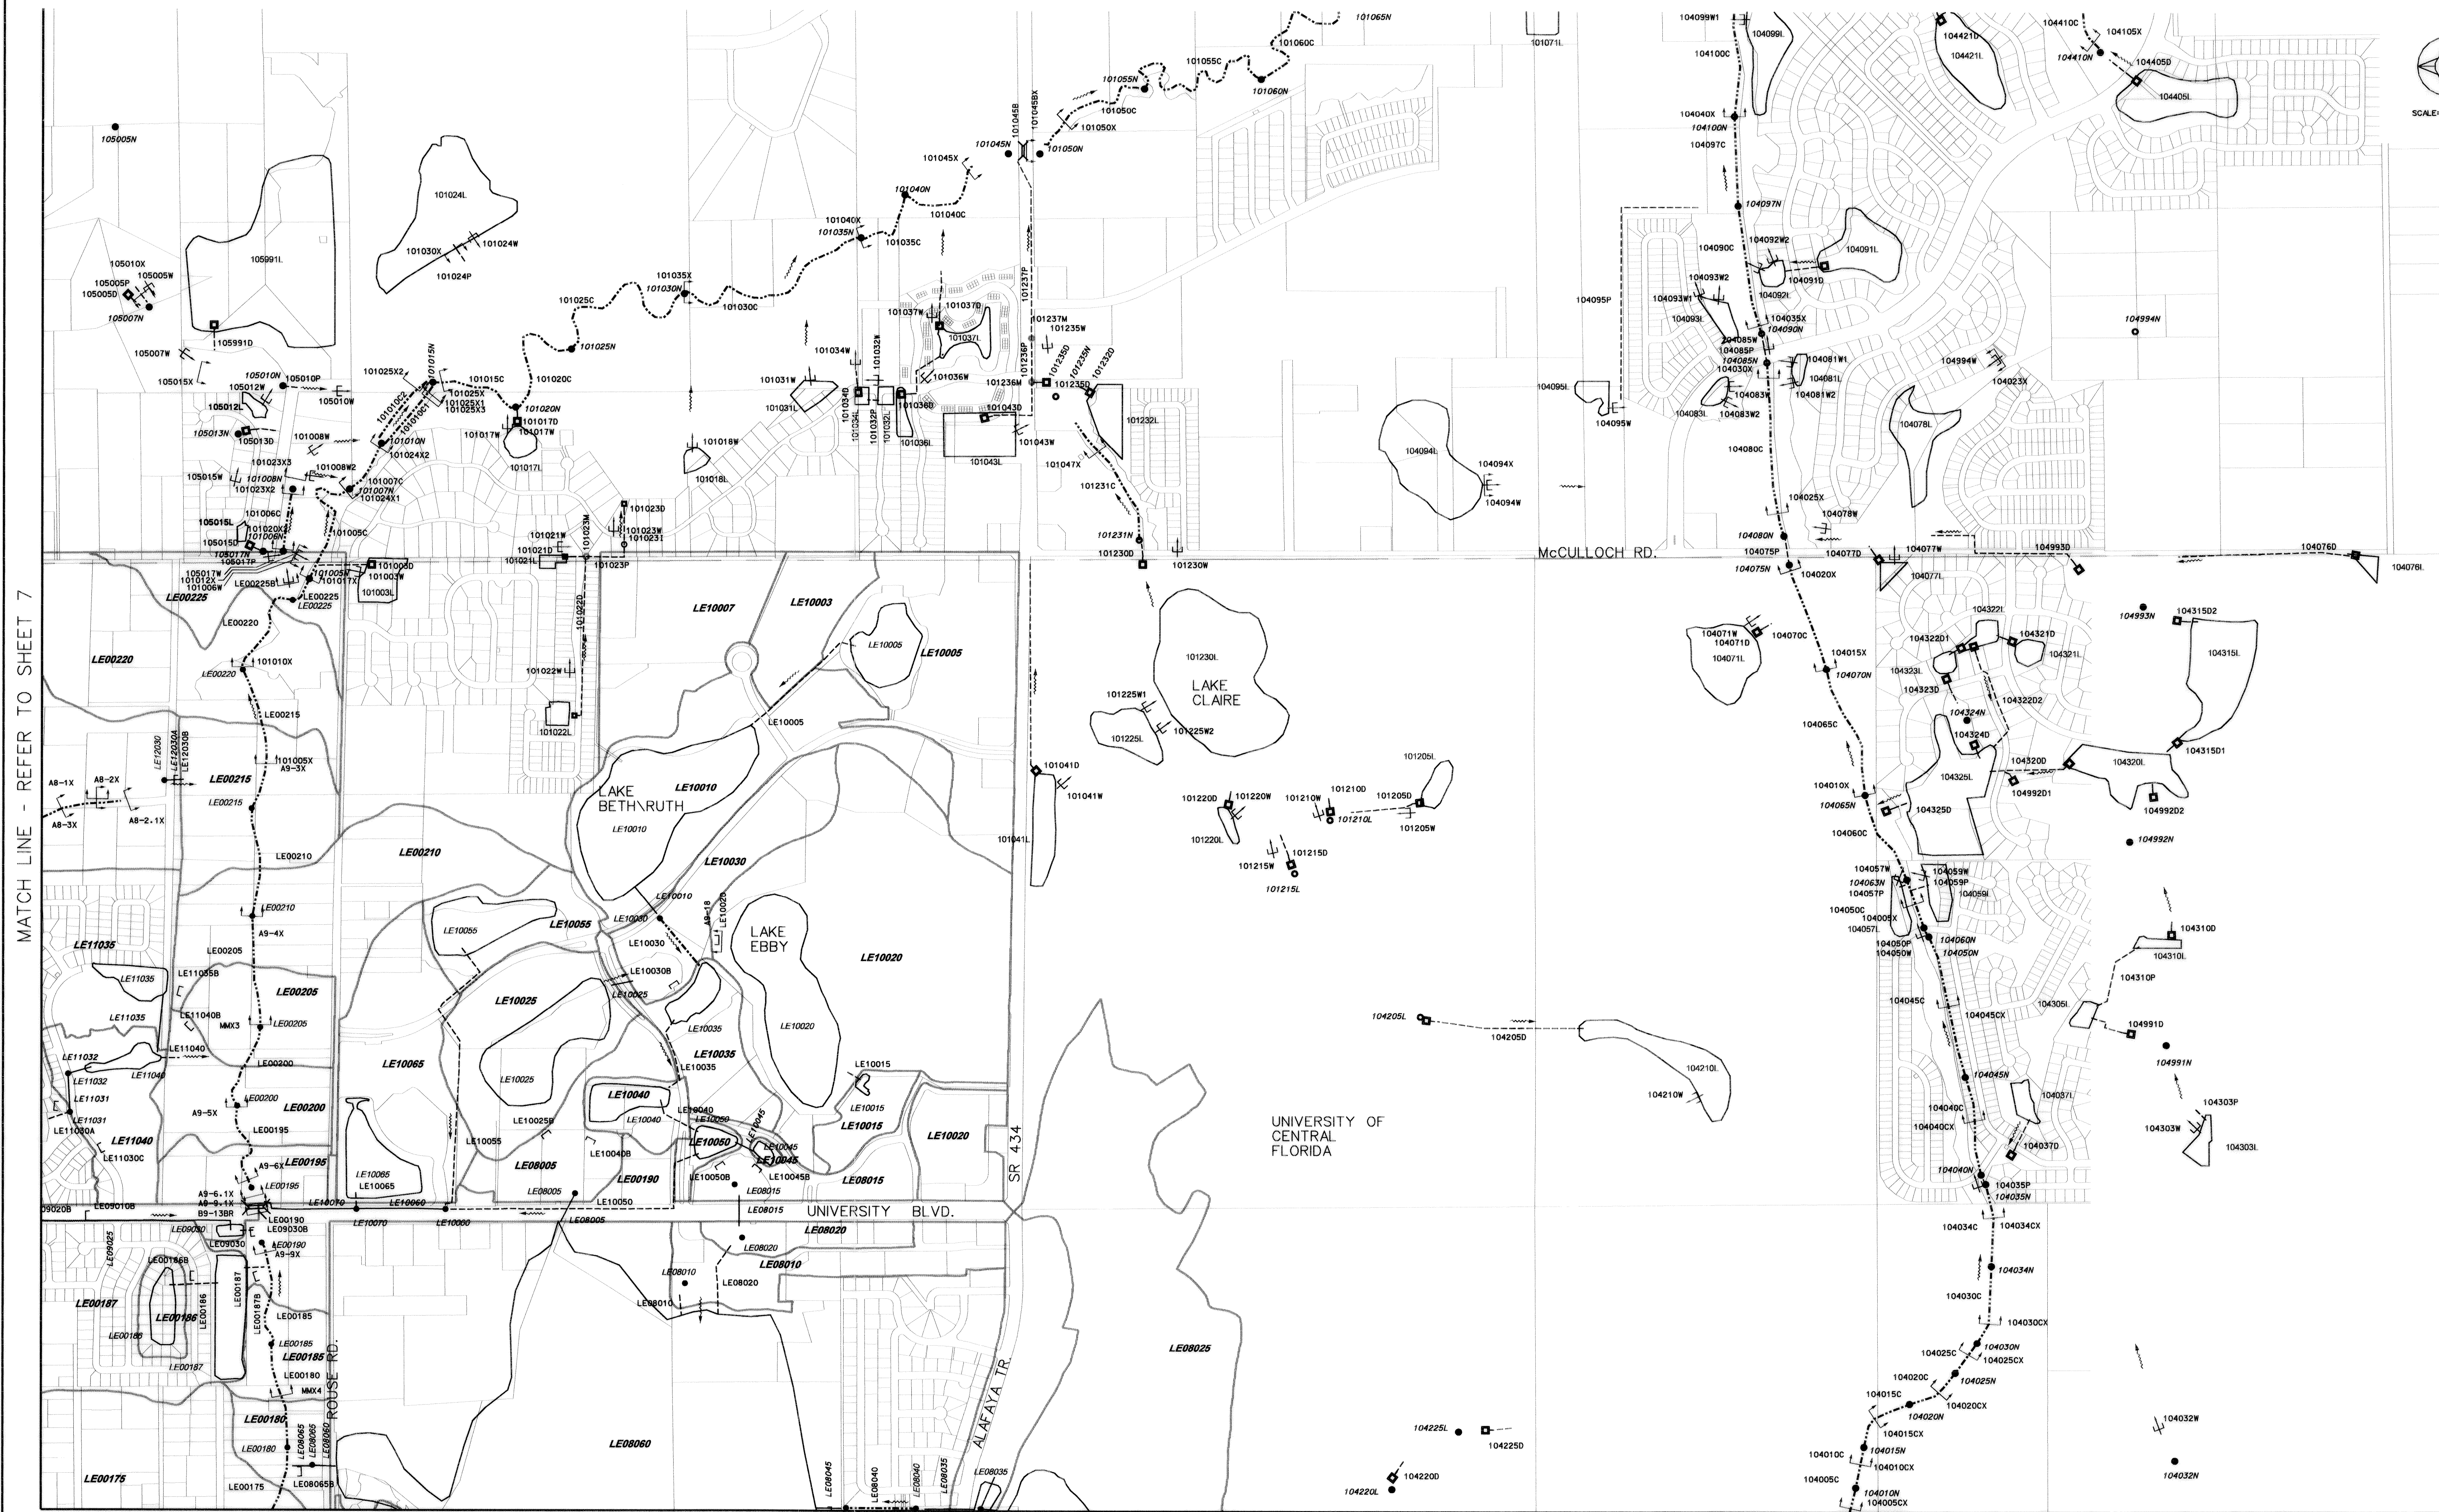

Revision	Date	Approved

Designed by:	Name	Date
Drawn by:	RBG	03/01
Checked by:	RBG/KJB	03/01
Approved by:	MKT	03/01

SINGHOFEN & ASSOCIATES, INC.
STORMWATER MANAGEMENT AND CIVIL ENGINEERING

SAI

6961 University Boulevard
Winter Park, FL 32789
PH: (407) 679-3001
Fax: (407) 679-2691
DBPR No. 5172

**ORANGE COUNTY
STORMWATER MANAGEMENT DIVISION**

**STORMWATER MANAGEMENT
MASTER PLAN FOR THE
LITTLE ECONLOCKHATCHEE RIVER BASIN**

BASIN & NODE MAP