


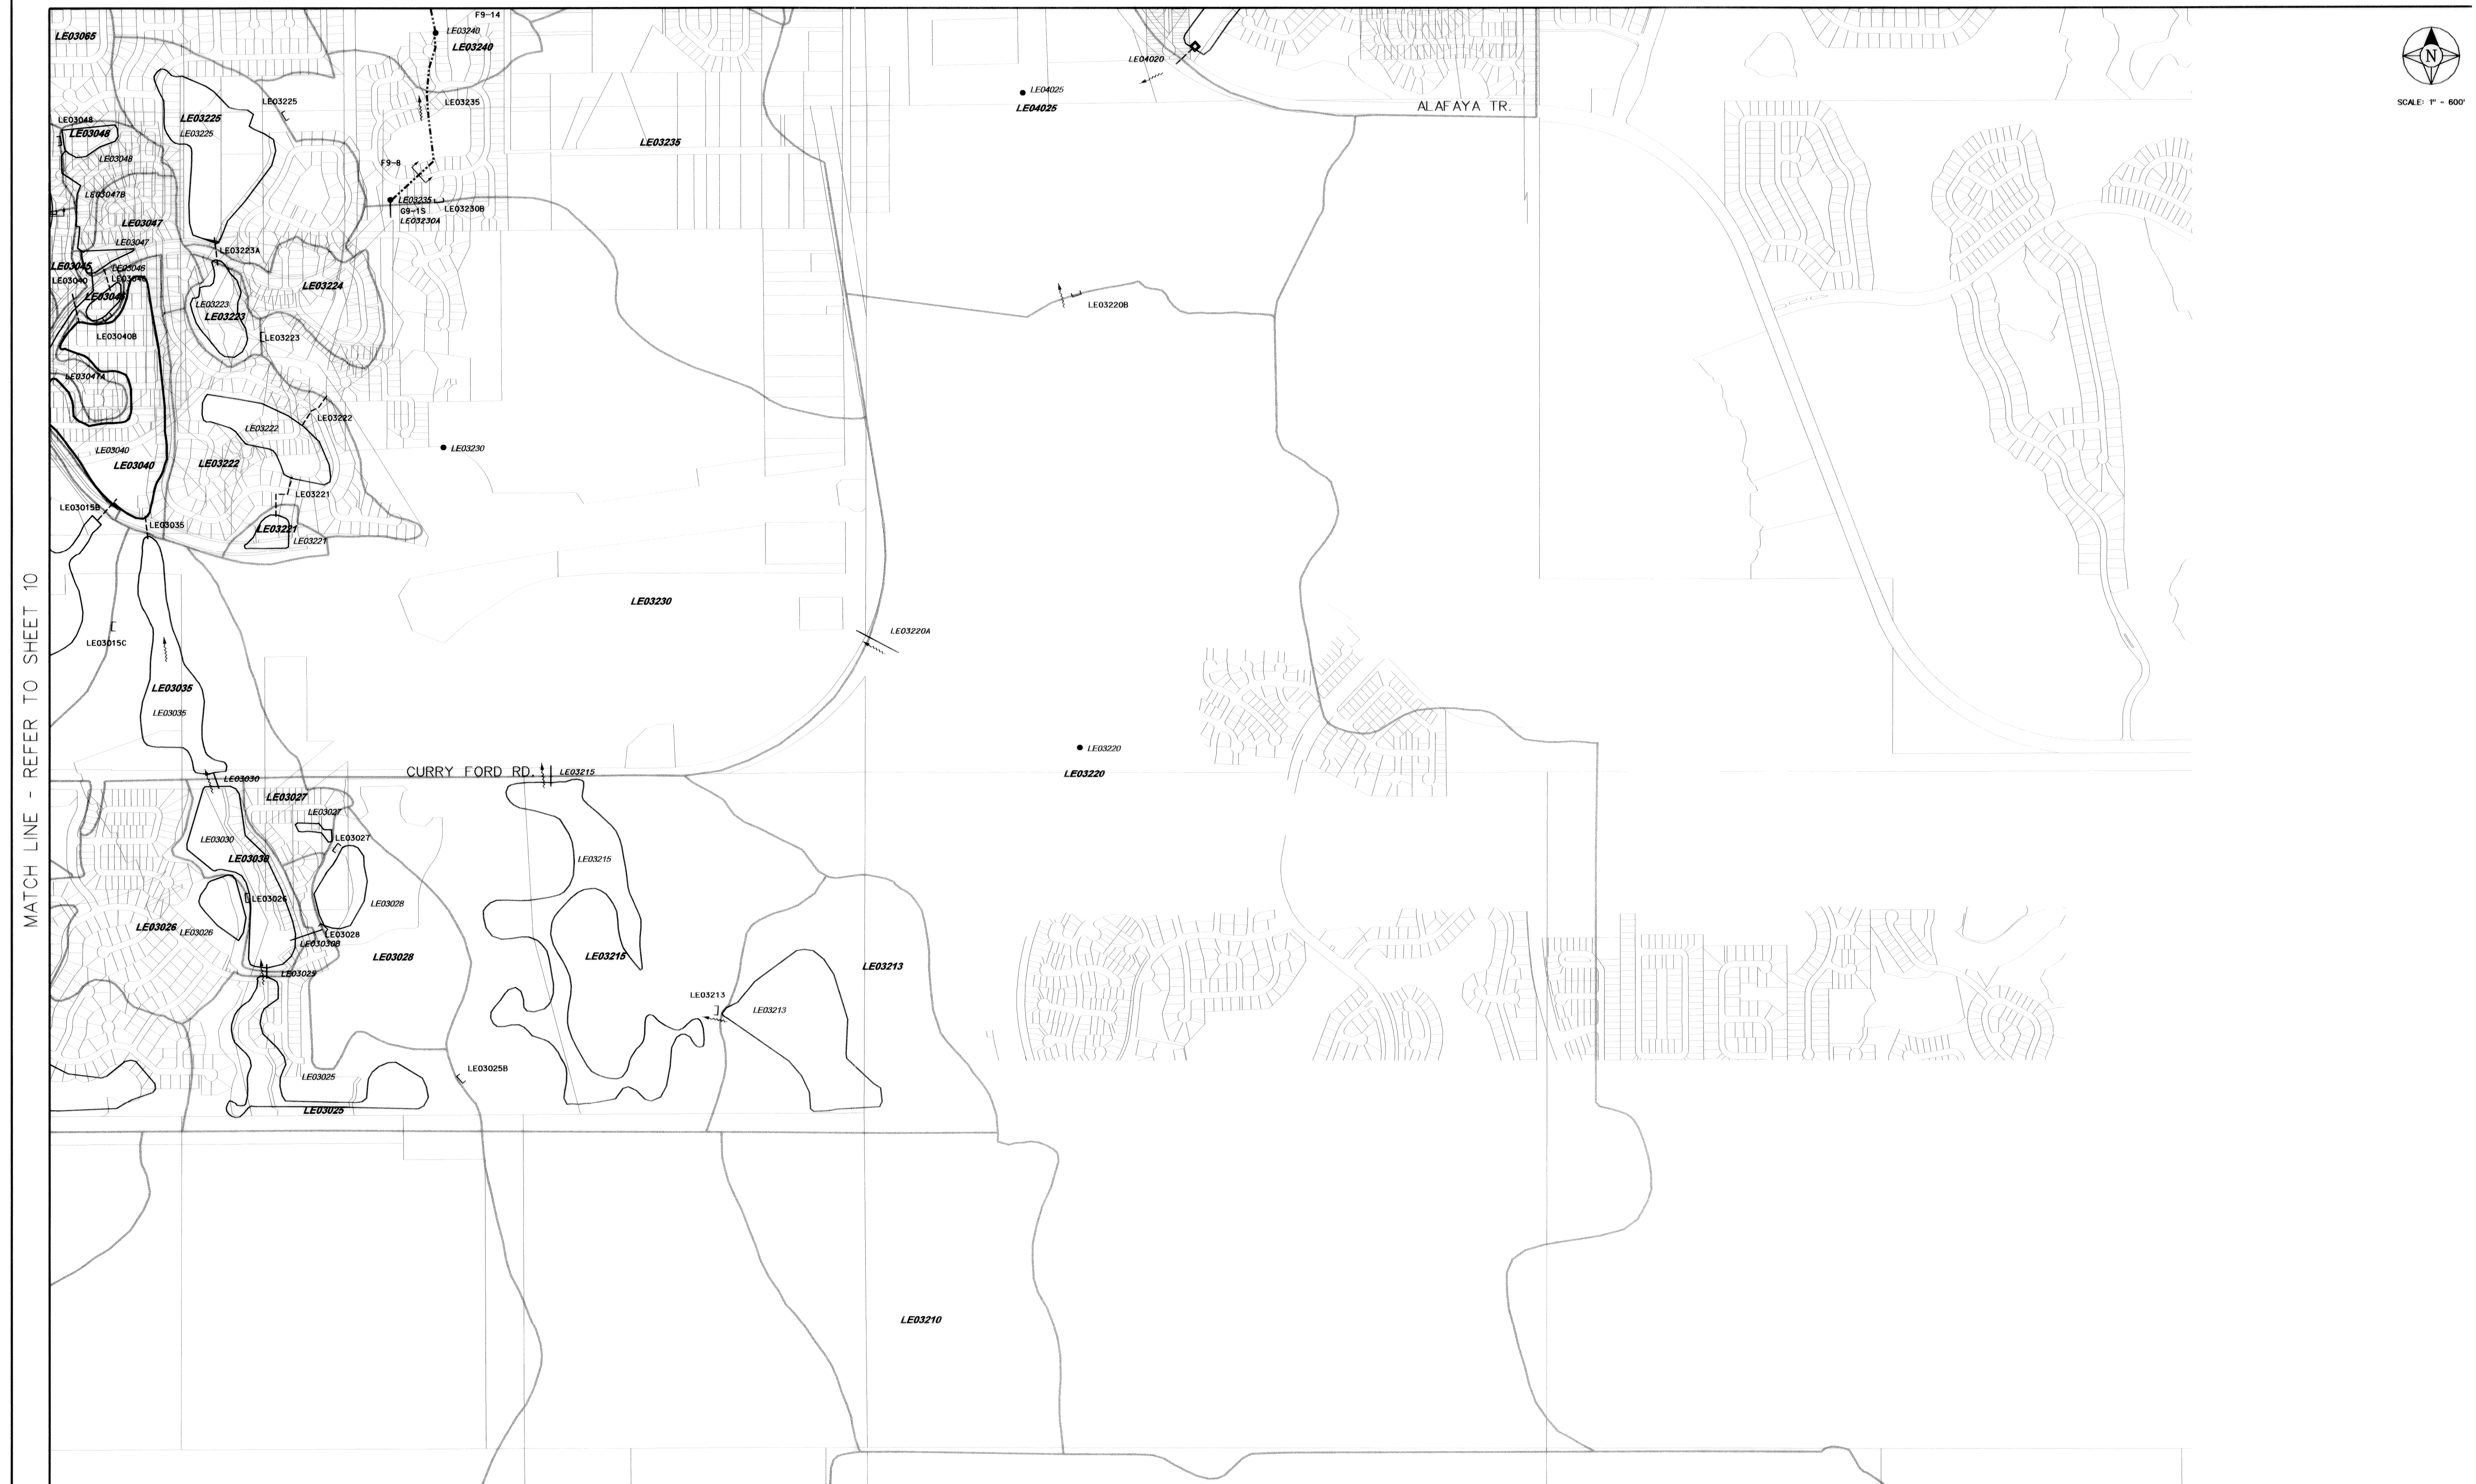

MATCH LINE - REFER TO SHEET 17

Revision	Date	Approved	Designed by: <u> MKT/PJS </u> <u> 03/01 </u> Drawn by: <u> RBC </u> <u> 03/01 </u> Checked by: <u> RBC/KJB </u> <u> 03/01 </u> Approved by: <u> MKT </u> <u> 03/01 </u>	SINGHOFEN & ASSOCIATES, INC. STORMWATER MANAGEMENT AND CIVIL ENGINEERING  6961 University Boulevard Winter Park, Florida 32792 Ph: (407) 679-3001 Fax: (407) 679-2691 DBPR No. 5112	ORANGE COUNTY STORMWATER MANAGEMENT DIVISION	STORMWATER MANAGEMENT MASTER PLAN FOR THE LITTLE ECONLOCKHATCHEE RIVER BASIN	BASIN & NODE MAP	SHEET 16 PROJECT No. <u>96008.2</u>
----------	------	----------	--	---	---	---	-----------------------------	--