


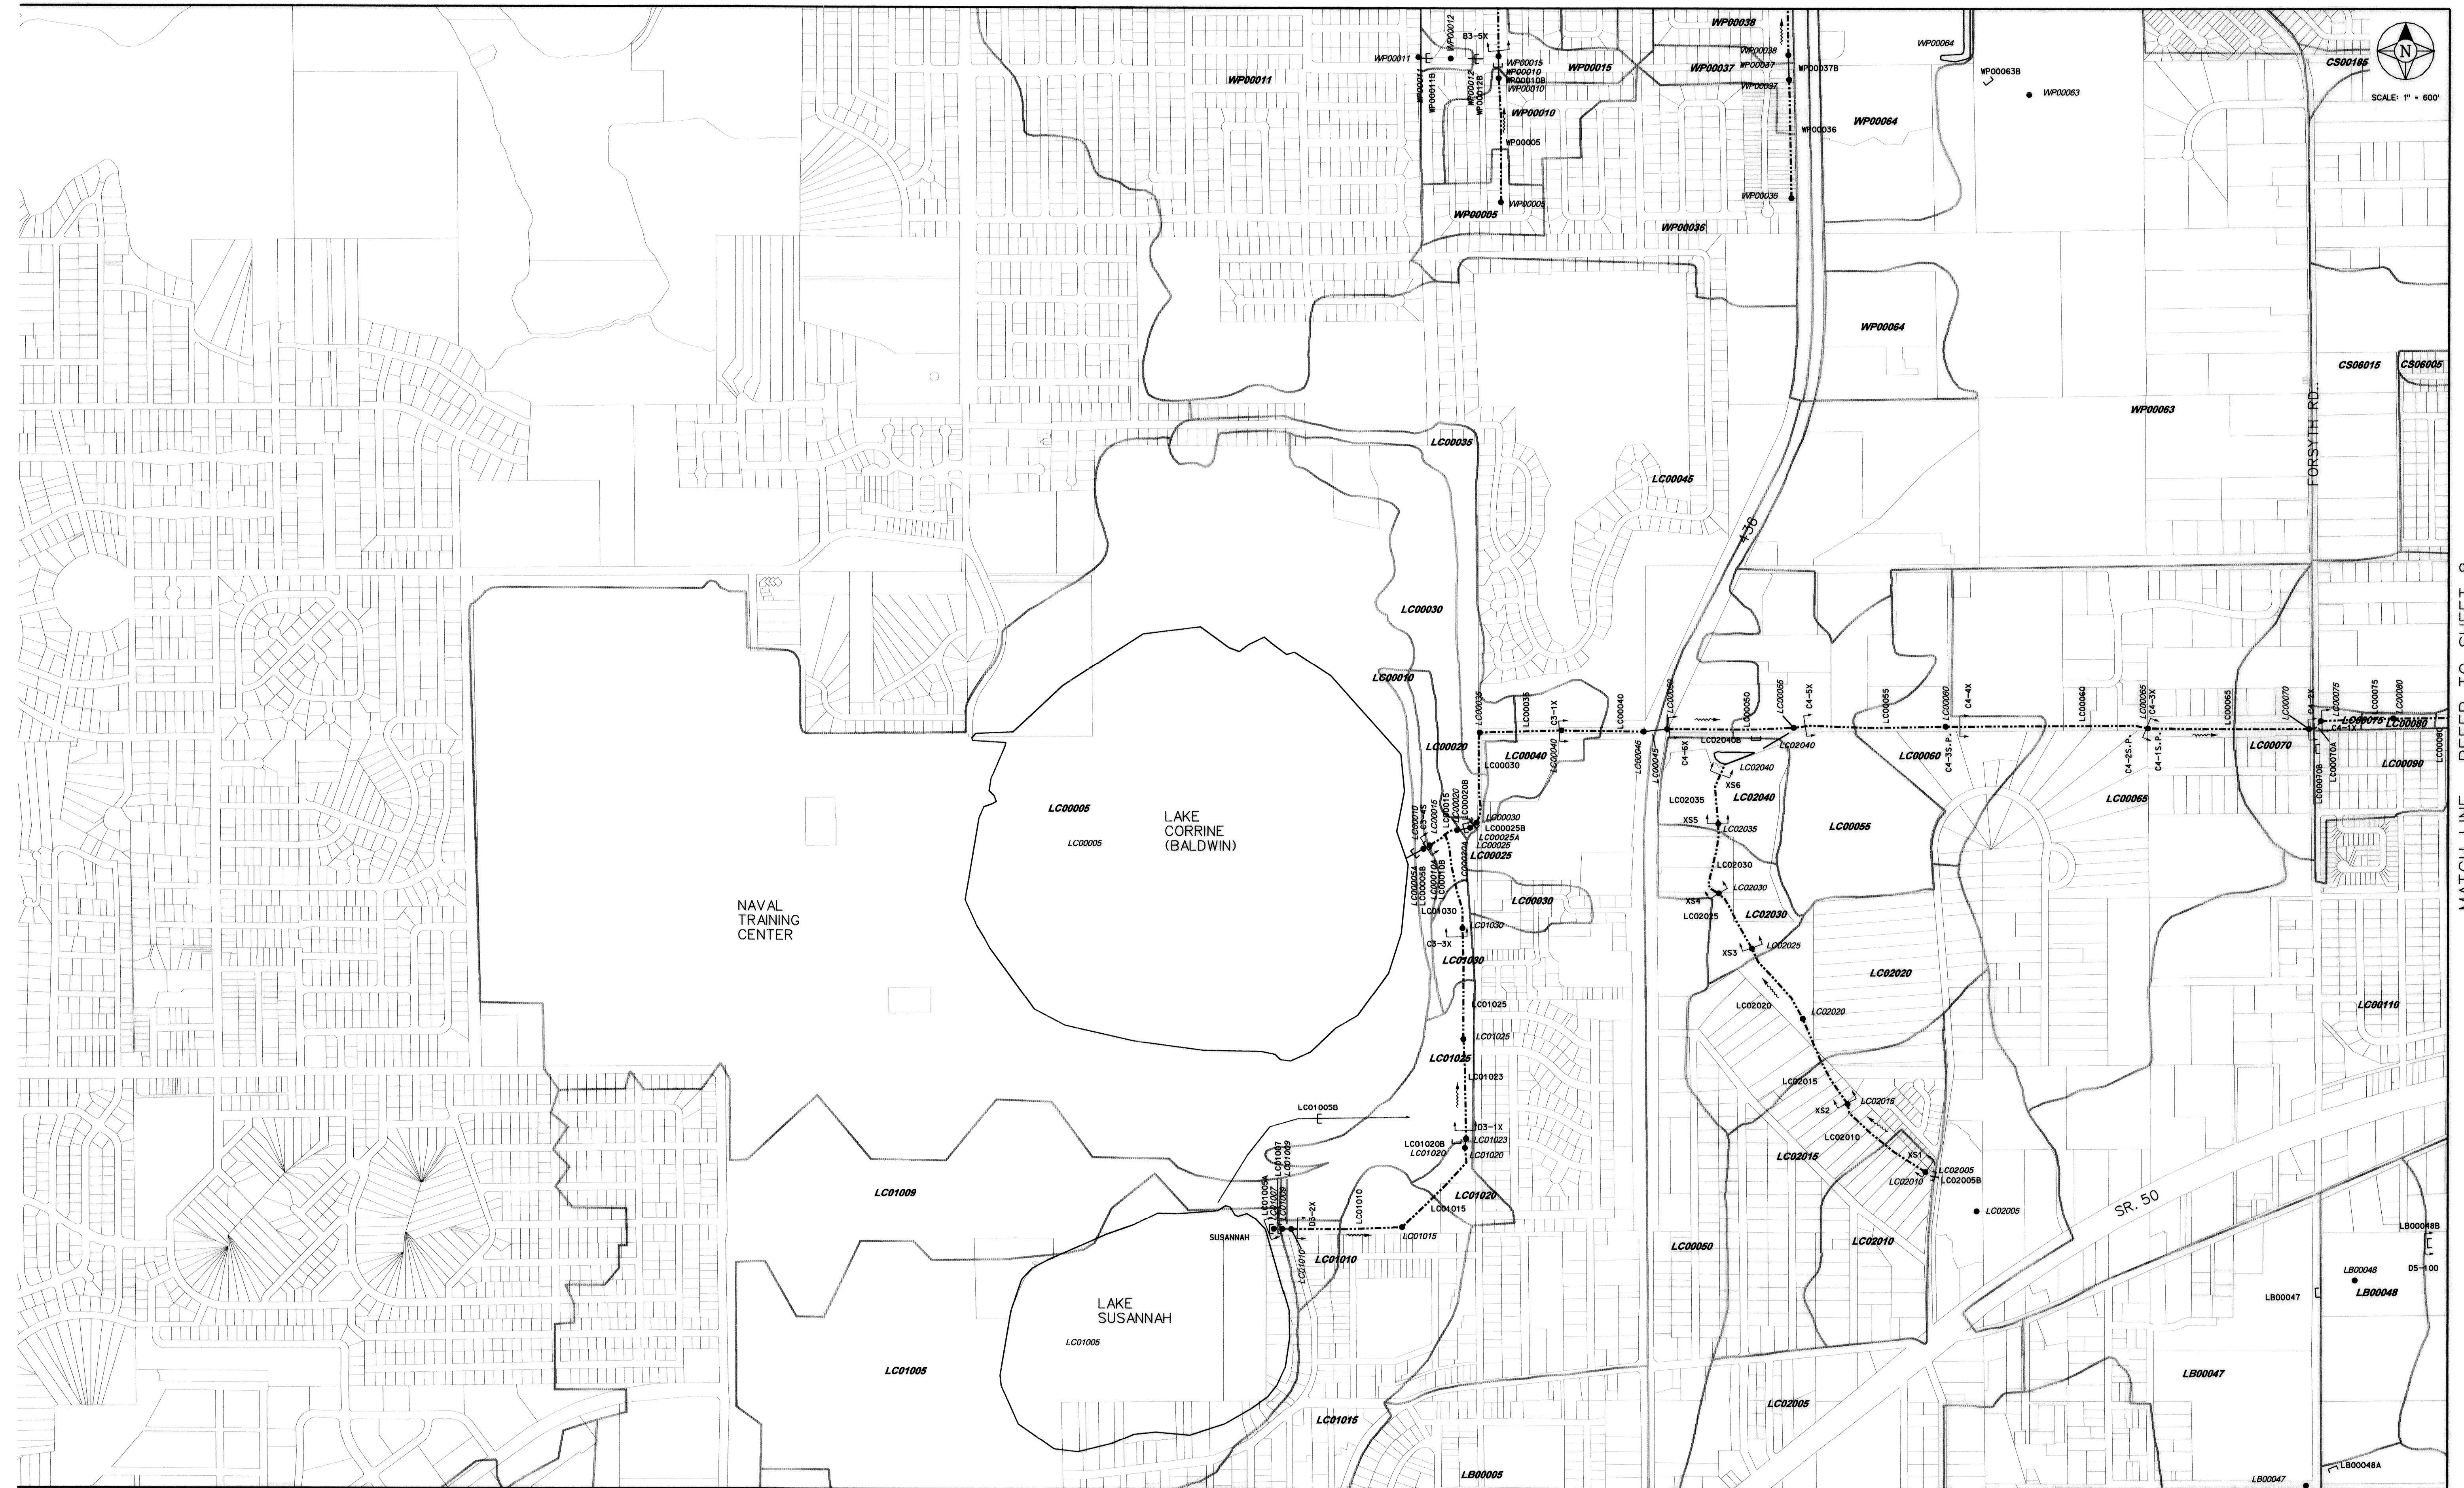

<table><tr><th>Revision</th><th>Date</th><th>Approved</th></tr><tr><td> </td><td> </td><td> </td></tr><tr><td> </td><td> </td><td> </td></tr><tr><td> </td><td> </td><td> </td></tr></table>			Revision	Date	Approved										<table><tr><th>Designed by:</th><th>Name</th><th>Date</th></tr><tr><td> </td><td>MKT/PJS</td><td>03/01</td></tr><tr><th>Drawn by:</th><td>RBG</td><td>03/01</td></tr><tr><th>Checked by:</th><td>RBG/KJB</td><td>03/01</td></tr><tr><th>Approved by:</th><td>MKT</td><td>03/01</td></tr></table>			Designed by:	Name	Date		MKT/PJS	03/01	Drawn by:	RBG	03/01	Checked by:	RBG/KJB	03/01	Approved by:	MKT	03/01	SINGHOFEN & ASSOCIATES, INC. STORMWATER MANAGEMENT AND CIVIL ENGINEERING SAI 6961 University Boulevard Winter Park, Florida 32792 Ph: (407) 679-3001 Fax: (407) 679-2691 DBPR No. 5112			ORANGE COUNTY STORMWATER MANAGEMENT DIVISION			STORMWATER MANAGEMENT MASTER PLAN FOR THE LITTLE ECONLOCKHATCHEE RIVER BASIN			BASIN & NODE MAP			SHEET 3 PROJECT No. 96008.20		
Revision	Date	Approved	
Designed by:	Name	Date	
	MKT/PJS	03/01	
Drawn by:	RBG	03/01	
Checked by:	RBG/KJB	03/01	
Approved by:	MKT	03/01	