


MATCH LINE - REFER TO SHEET 7

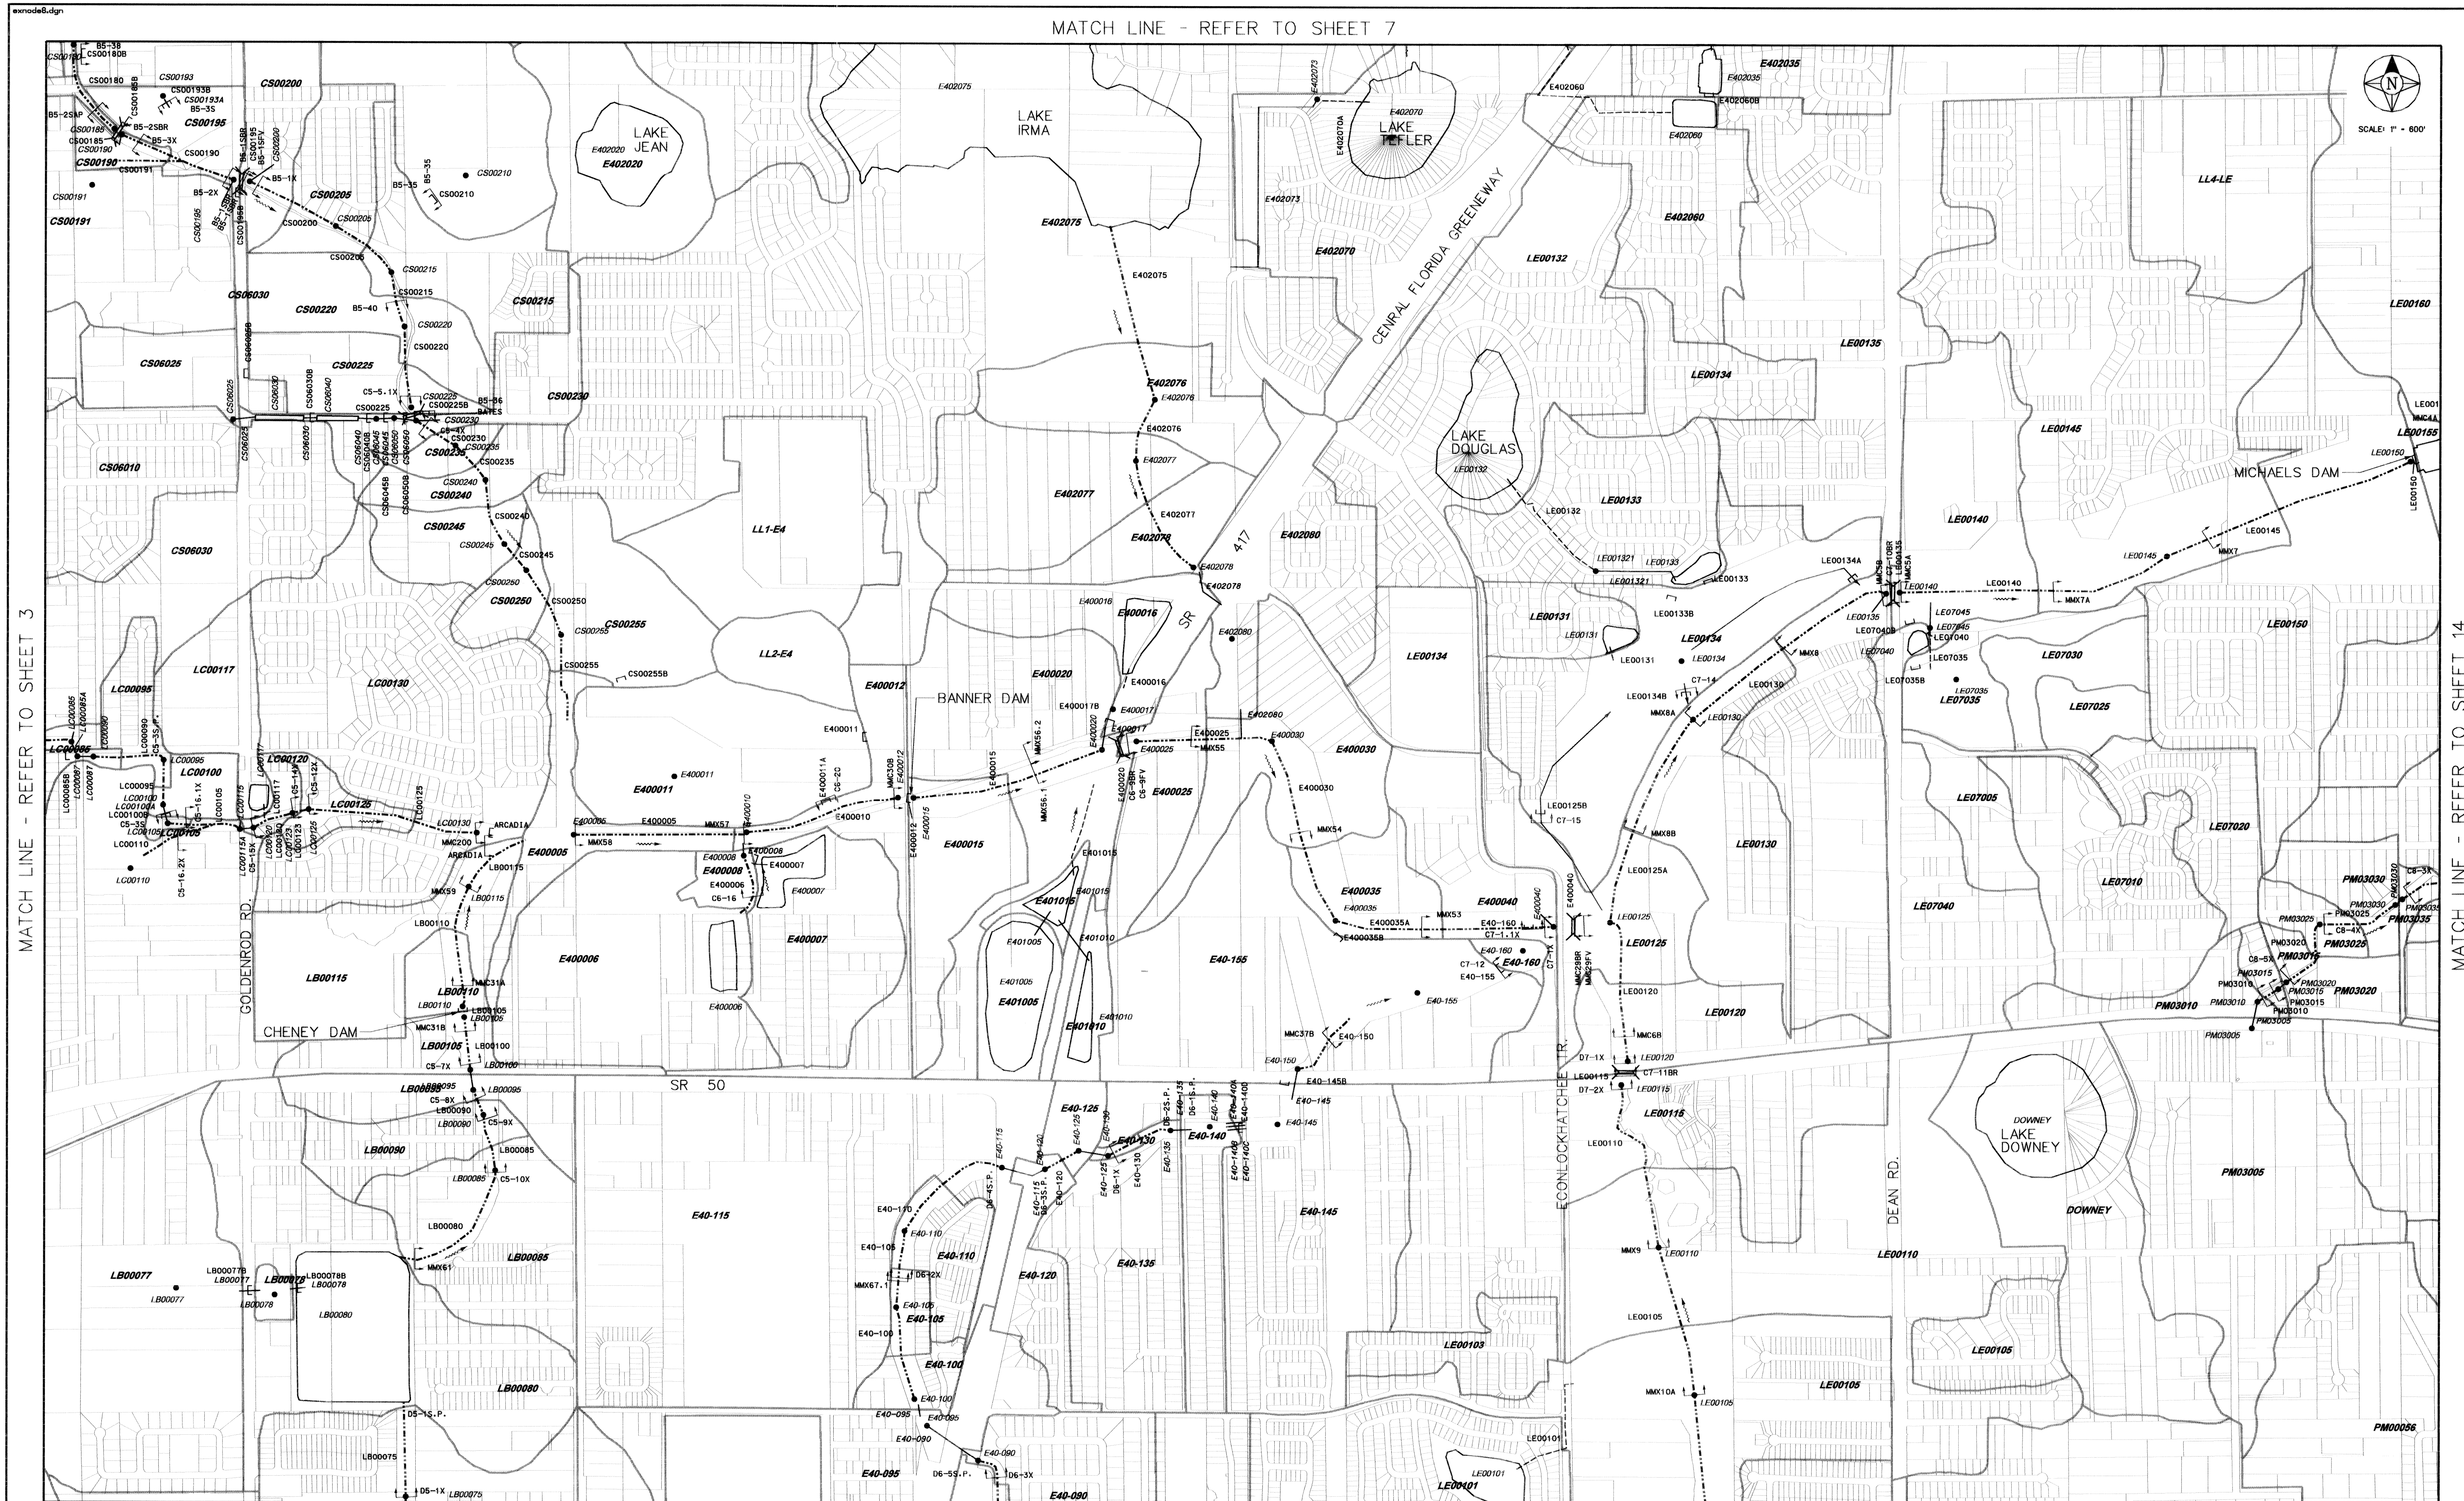

MATCH LINE - REFER TO SHEET 3

MATCH LINE - REFER TO SHEET 14

MATCH LINE - REFER TO SHEET 9

Revision	Date	Approved	Designed by:	Name	Date
			Drawn by:	MKT/PJS	03/01
			Checked by:	RBG	03/01
			Approved by:	RBG/KJB	03/01
				MKT	03/01

SINGHOFEN & ASSOCIATES, INC.
STORMWATER MANAGEMENT AND CIVIL ENGINEERING



6961 University Boulevard
Winter Park, Florida 3279
Ph: (407) 679-3001
Fax: (407) 679-2691
DBPR No. 5112

**ORANGE COUNTY
STORMWATER MANAGEMENT DIVISION**

STORMWATER MANAGEMENT MASTER PLAN FOR THE LITTLE ECONLOCKHATCHEE RIVER BASIN

BASIN & NODE MAP

SHEET
8
PROJECT
No.
96008.20