
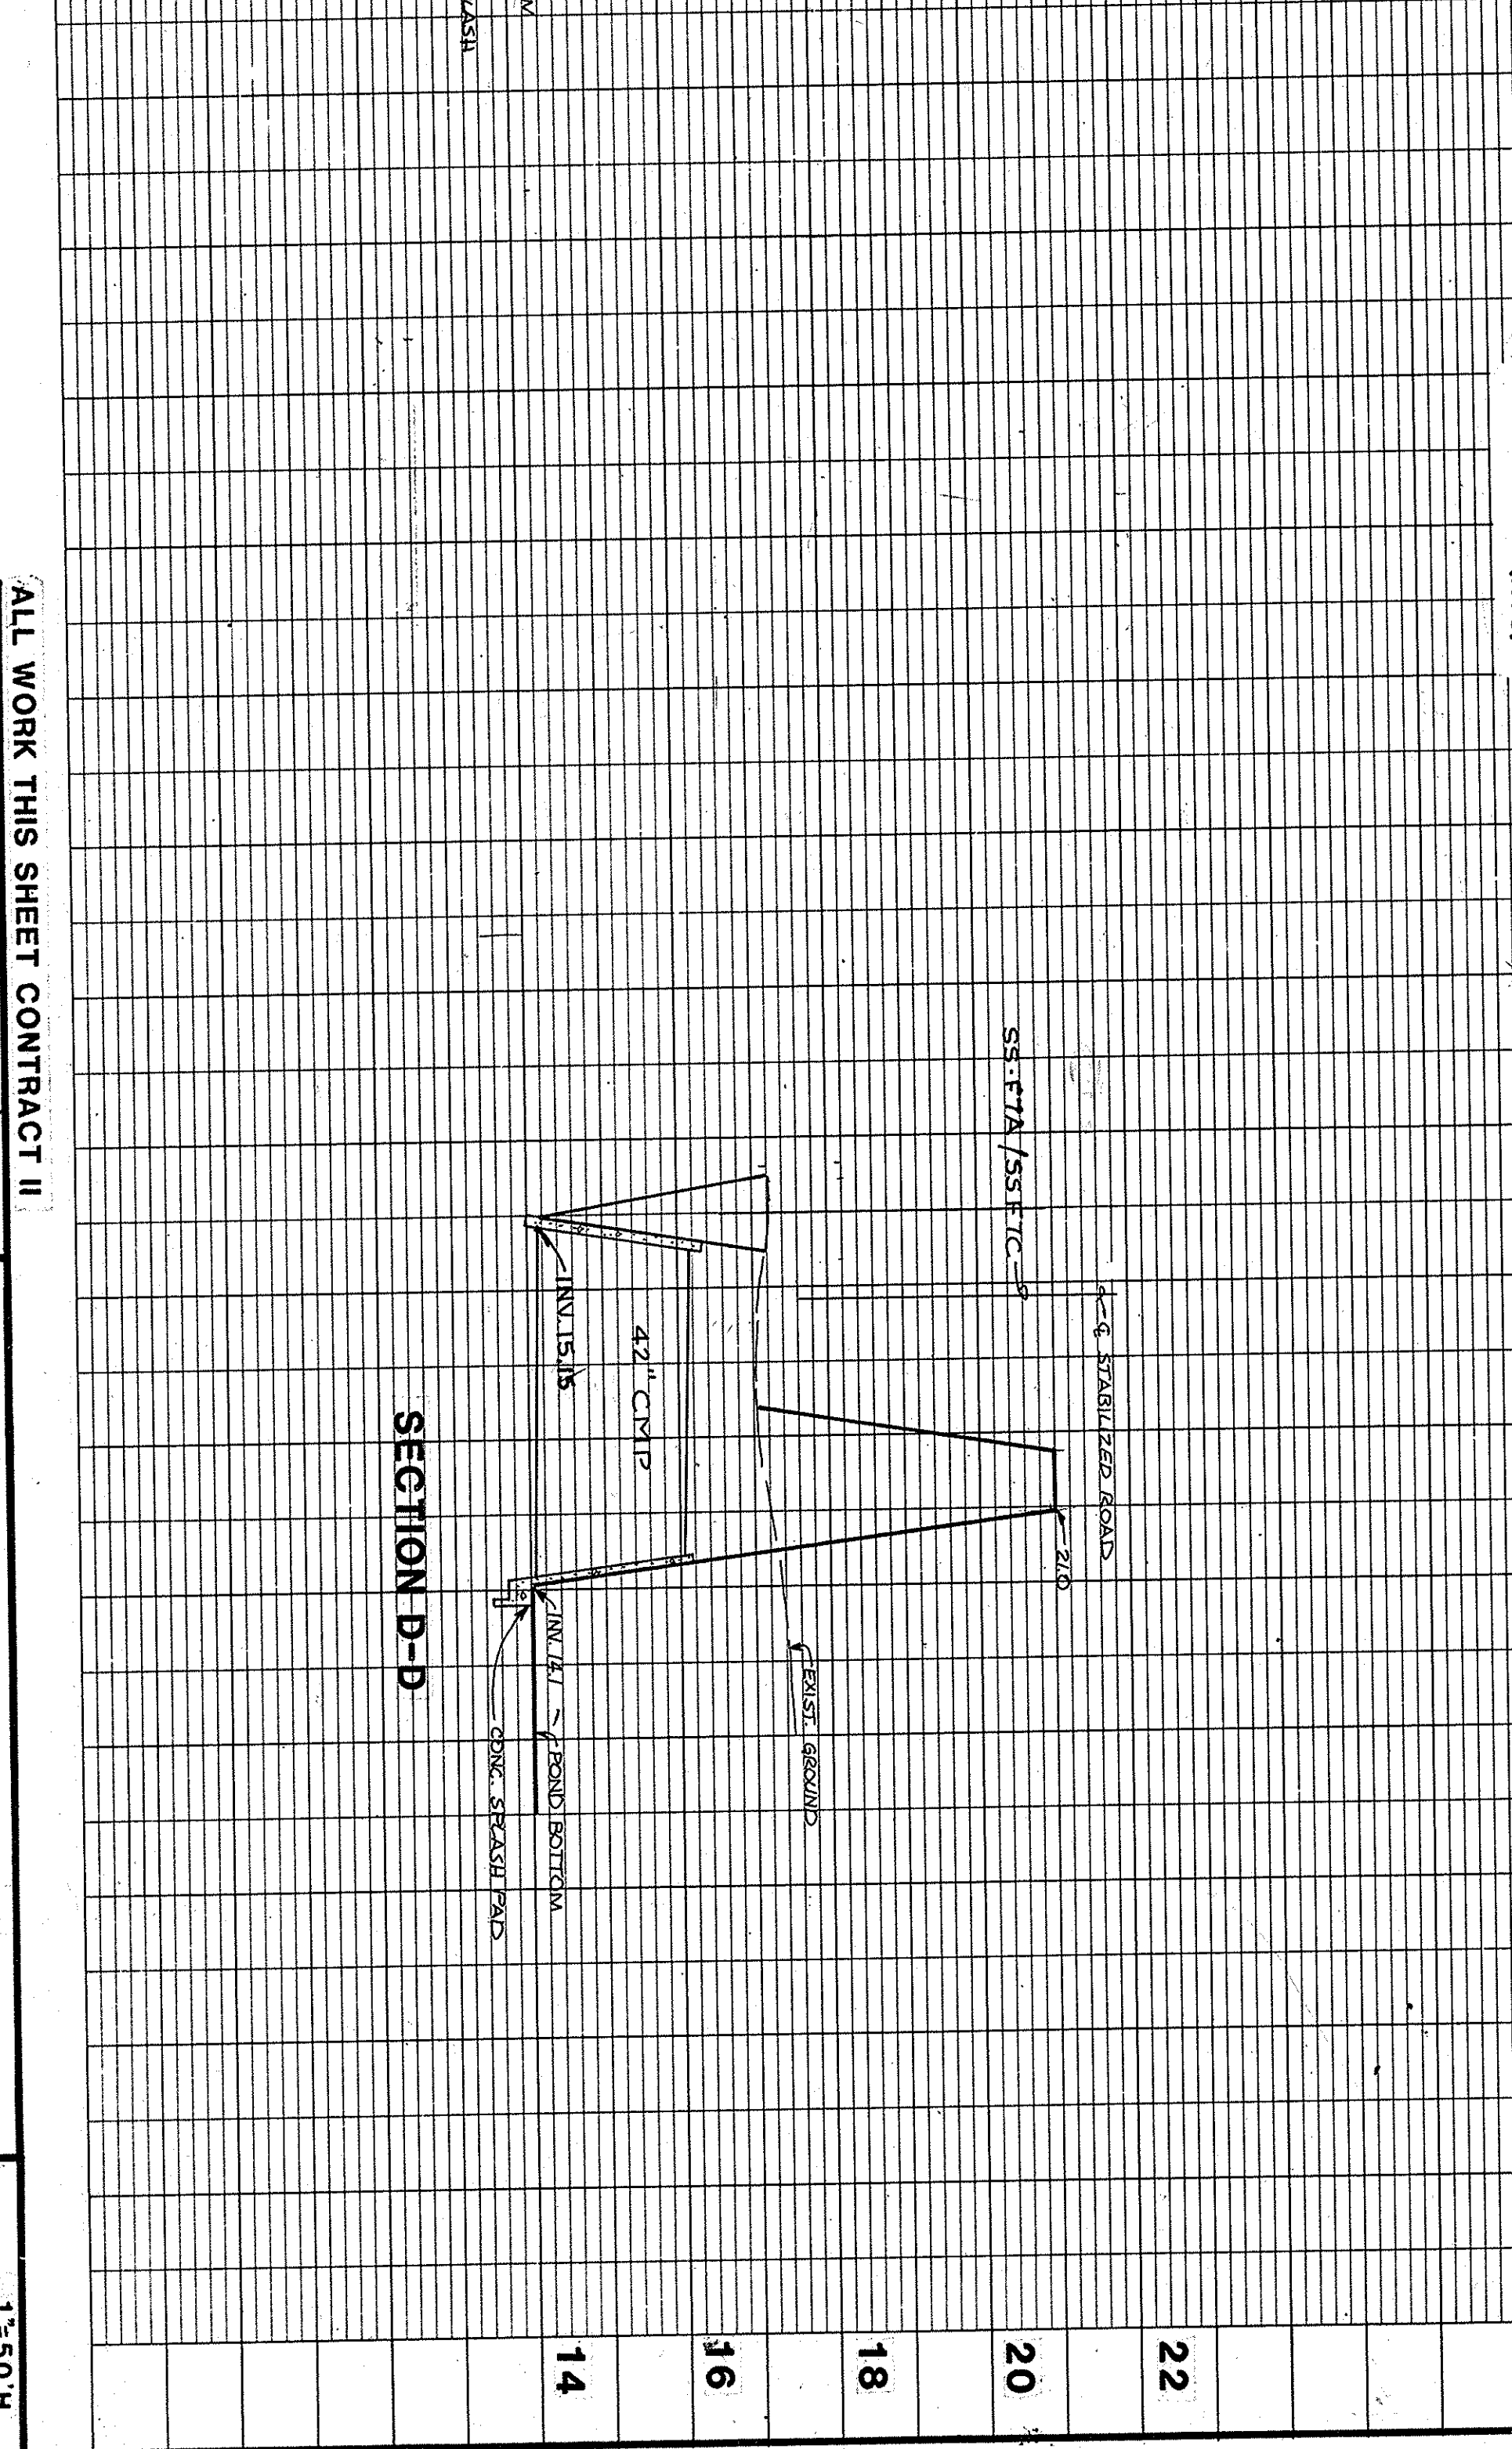
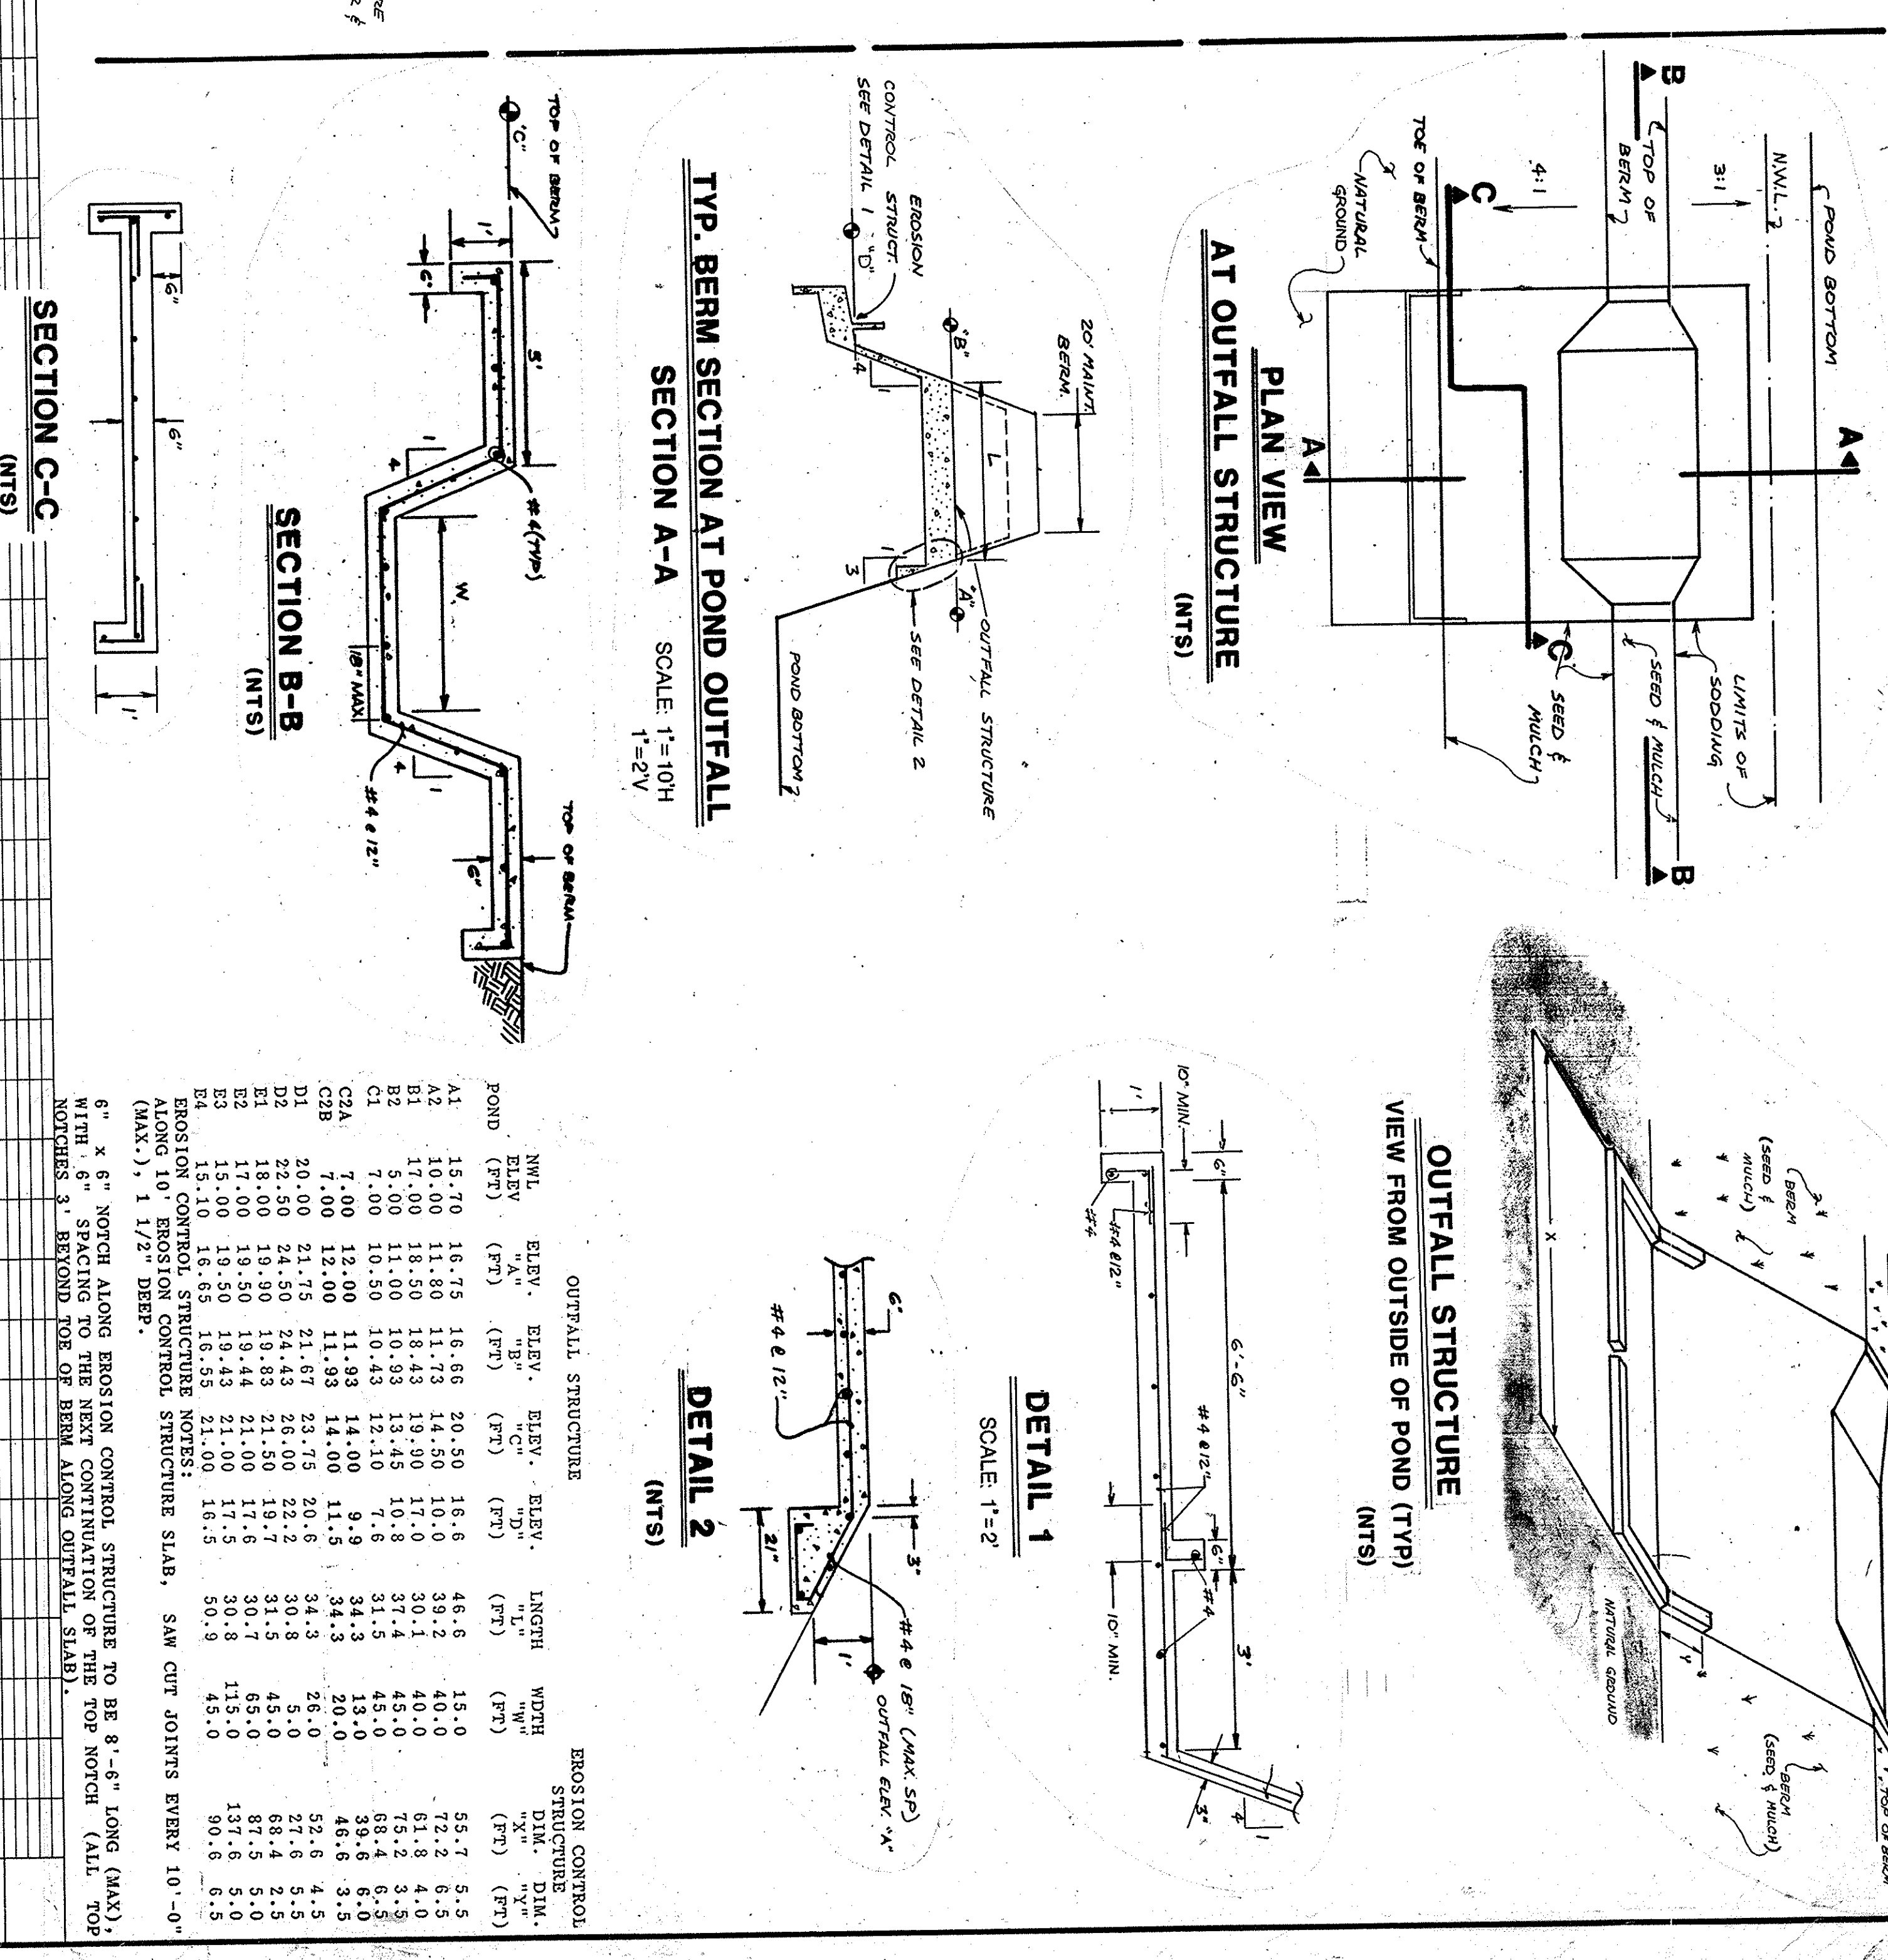
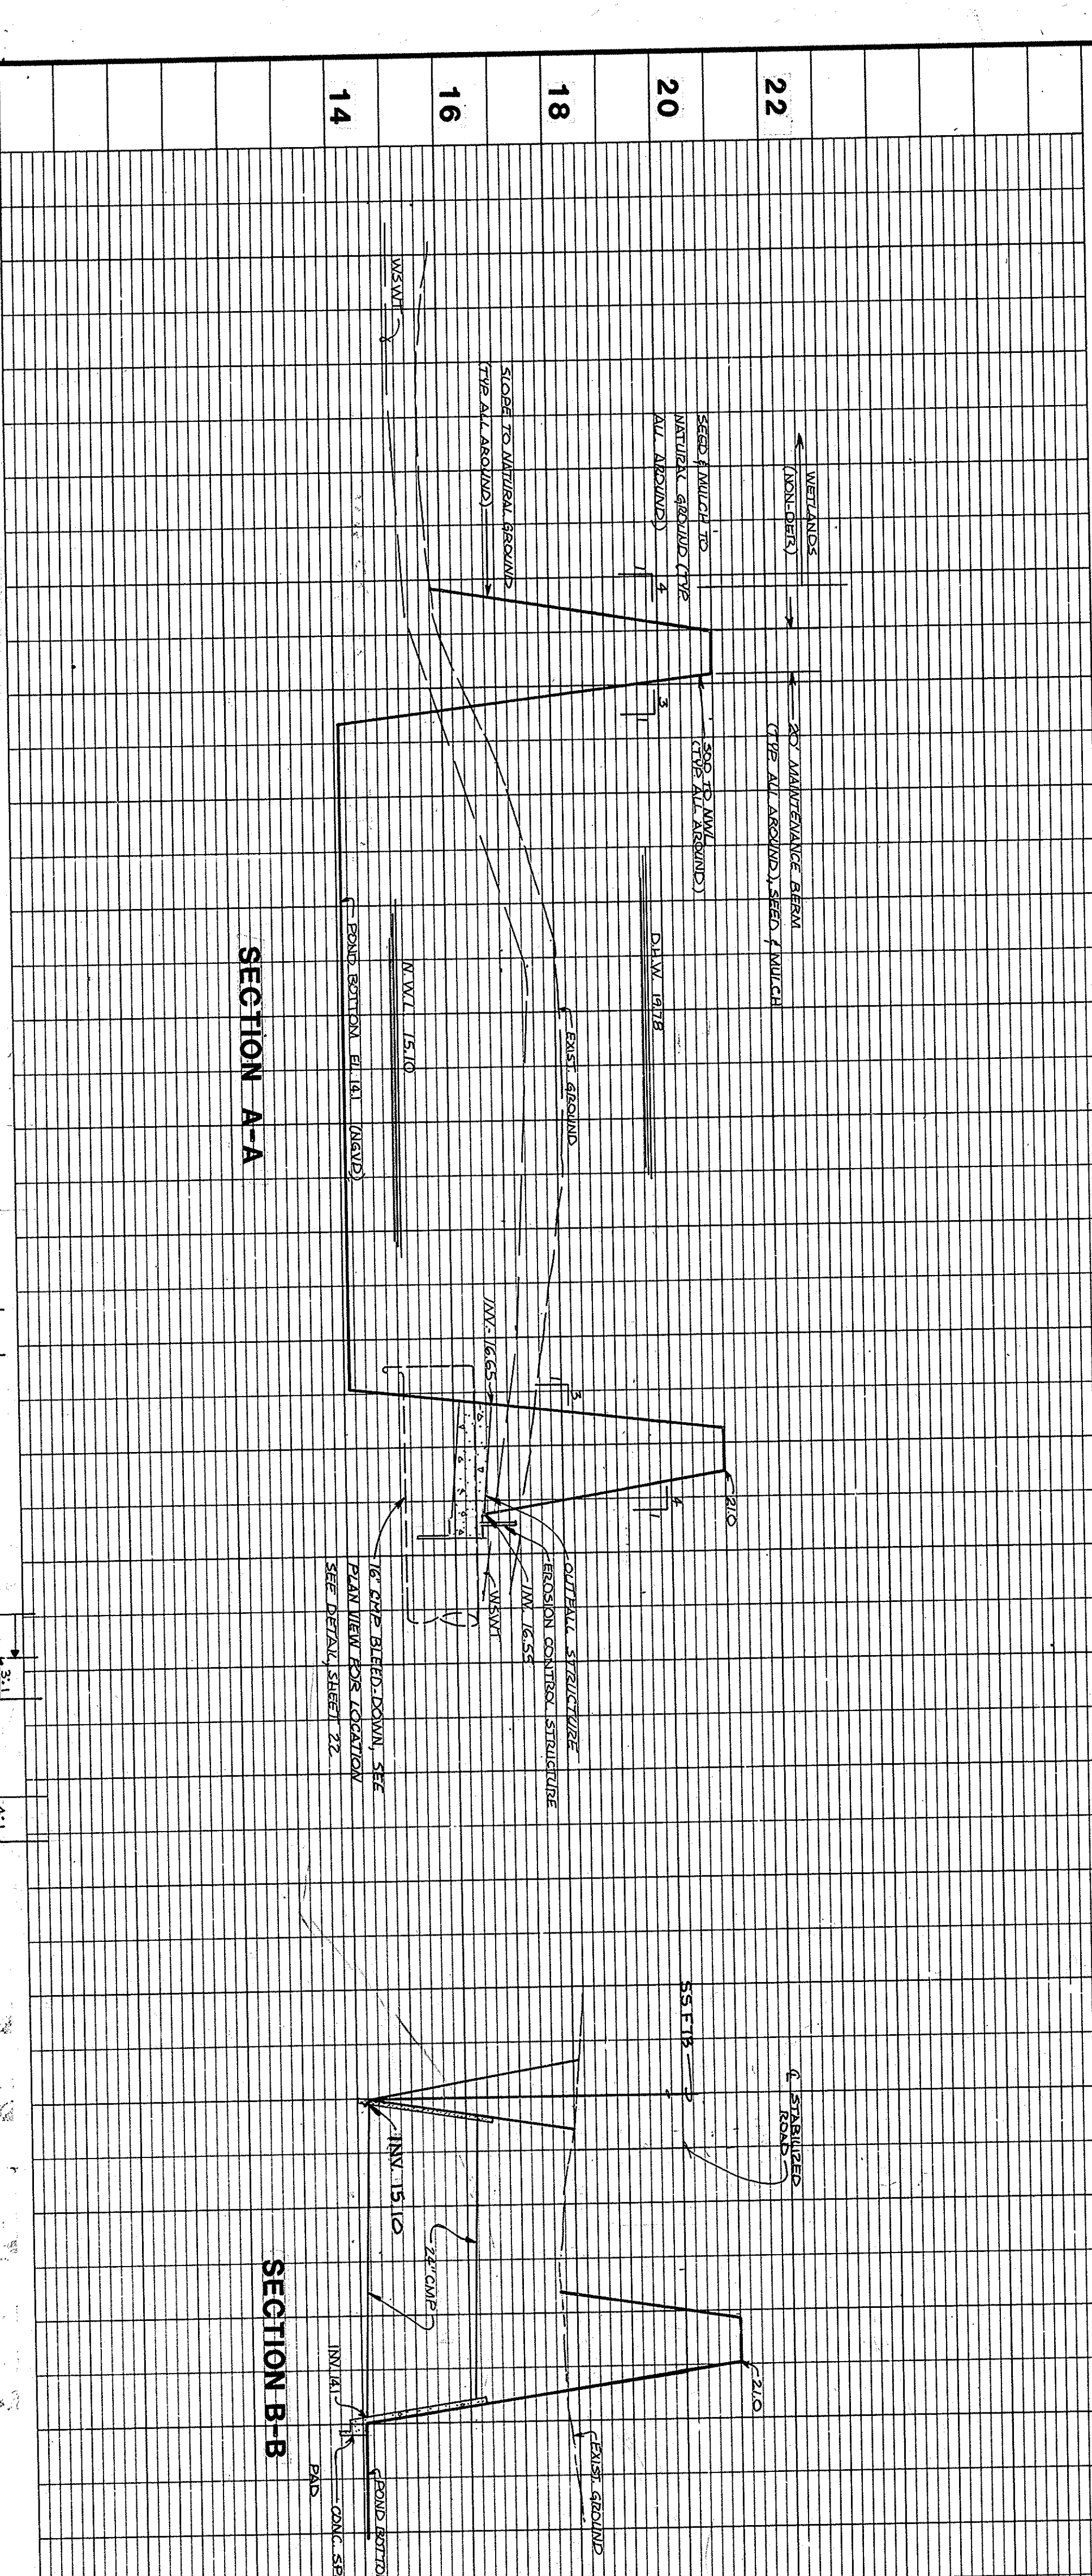


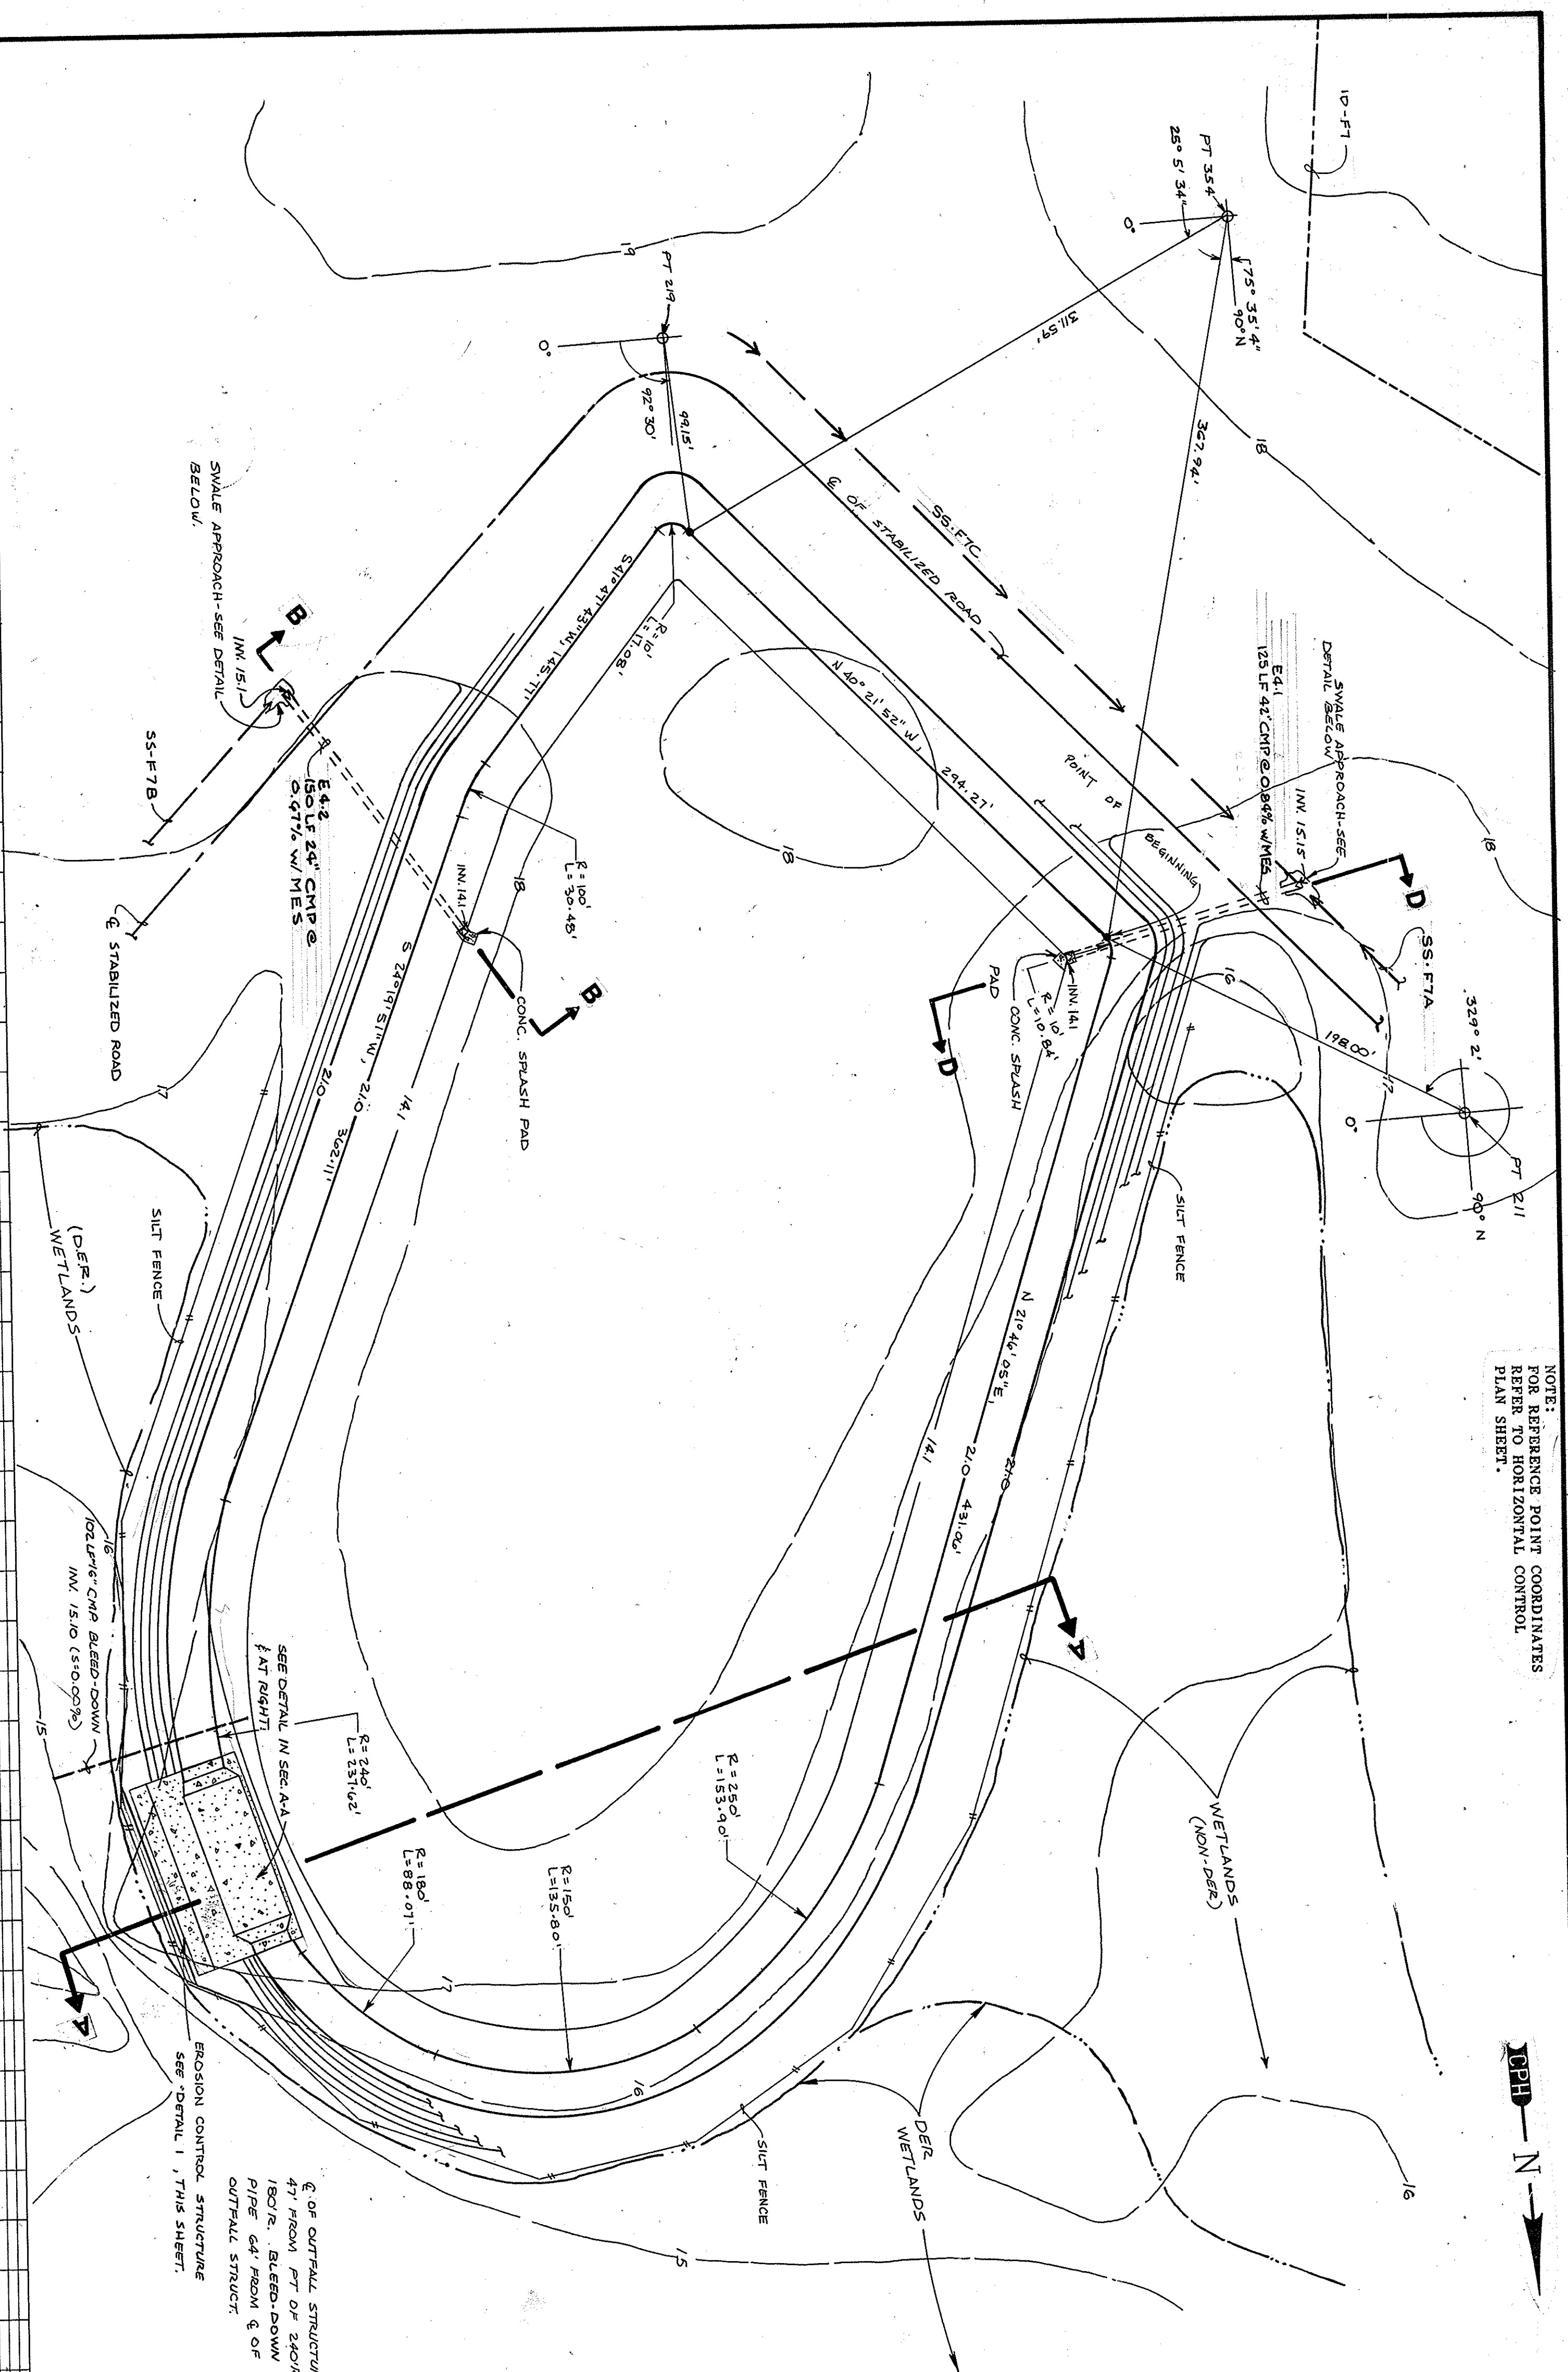

RETENTION POND E-4

SCALE: 1" = 2' V

DATE: JUNE 1990

JOB NO. S0602-51

SHEET NO.

WATER REUSE SYSTEM

SITE 10

FLORIDA

25

CONKLIN PORTER AND HOLMES ENGINEERS, INC.

500 W. FULLTON STREET
SANFORD, FLORIDA, 32771-1976
TEL. 305 832-8641 TEL. 305 831-5717

ACTIVITY	NAME	DATE
DESIGNED BY:	NRB	6/90
DRAWN BY:	DMC / NCL	6/90
CHECKED BY:	NRB	6/90
APPROVED BY:	WRH	7/90
REGISTRATION NO.	9801	

NO.	DATE	REVISION
1	6-9-90	PER DETAIL / R/E/R

WATER REUSE SYSTEM

SITE 10

FLORIDA

25