
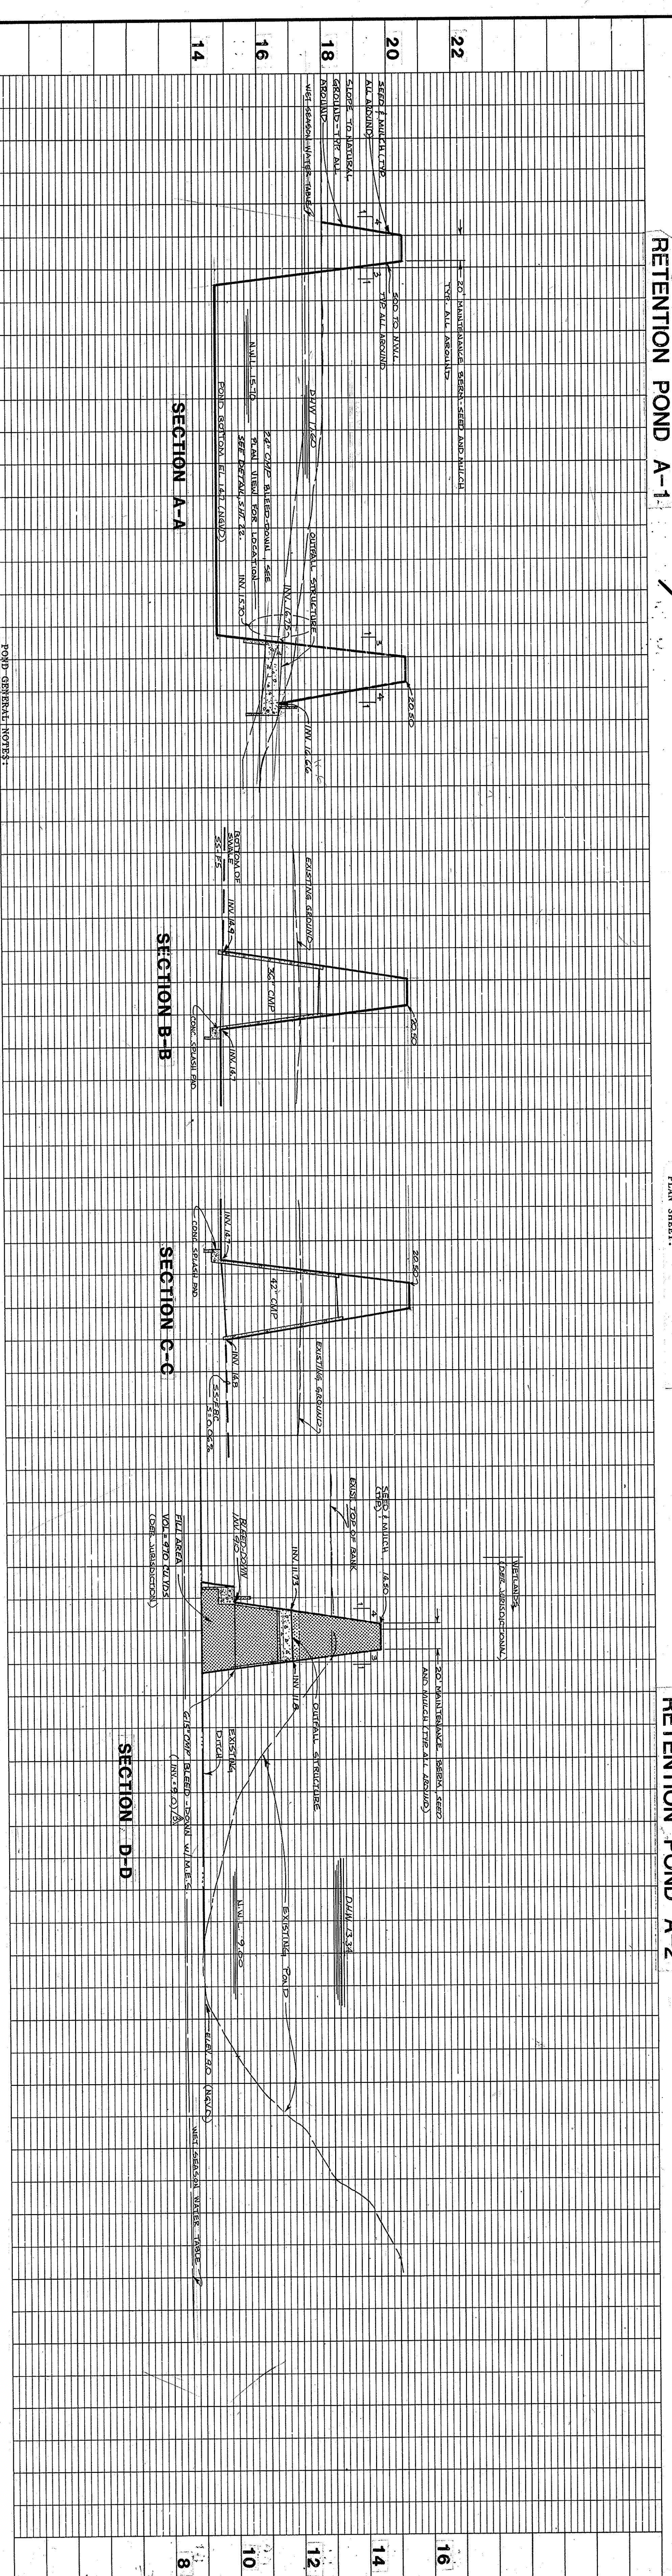
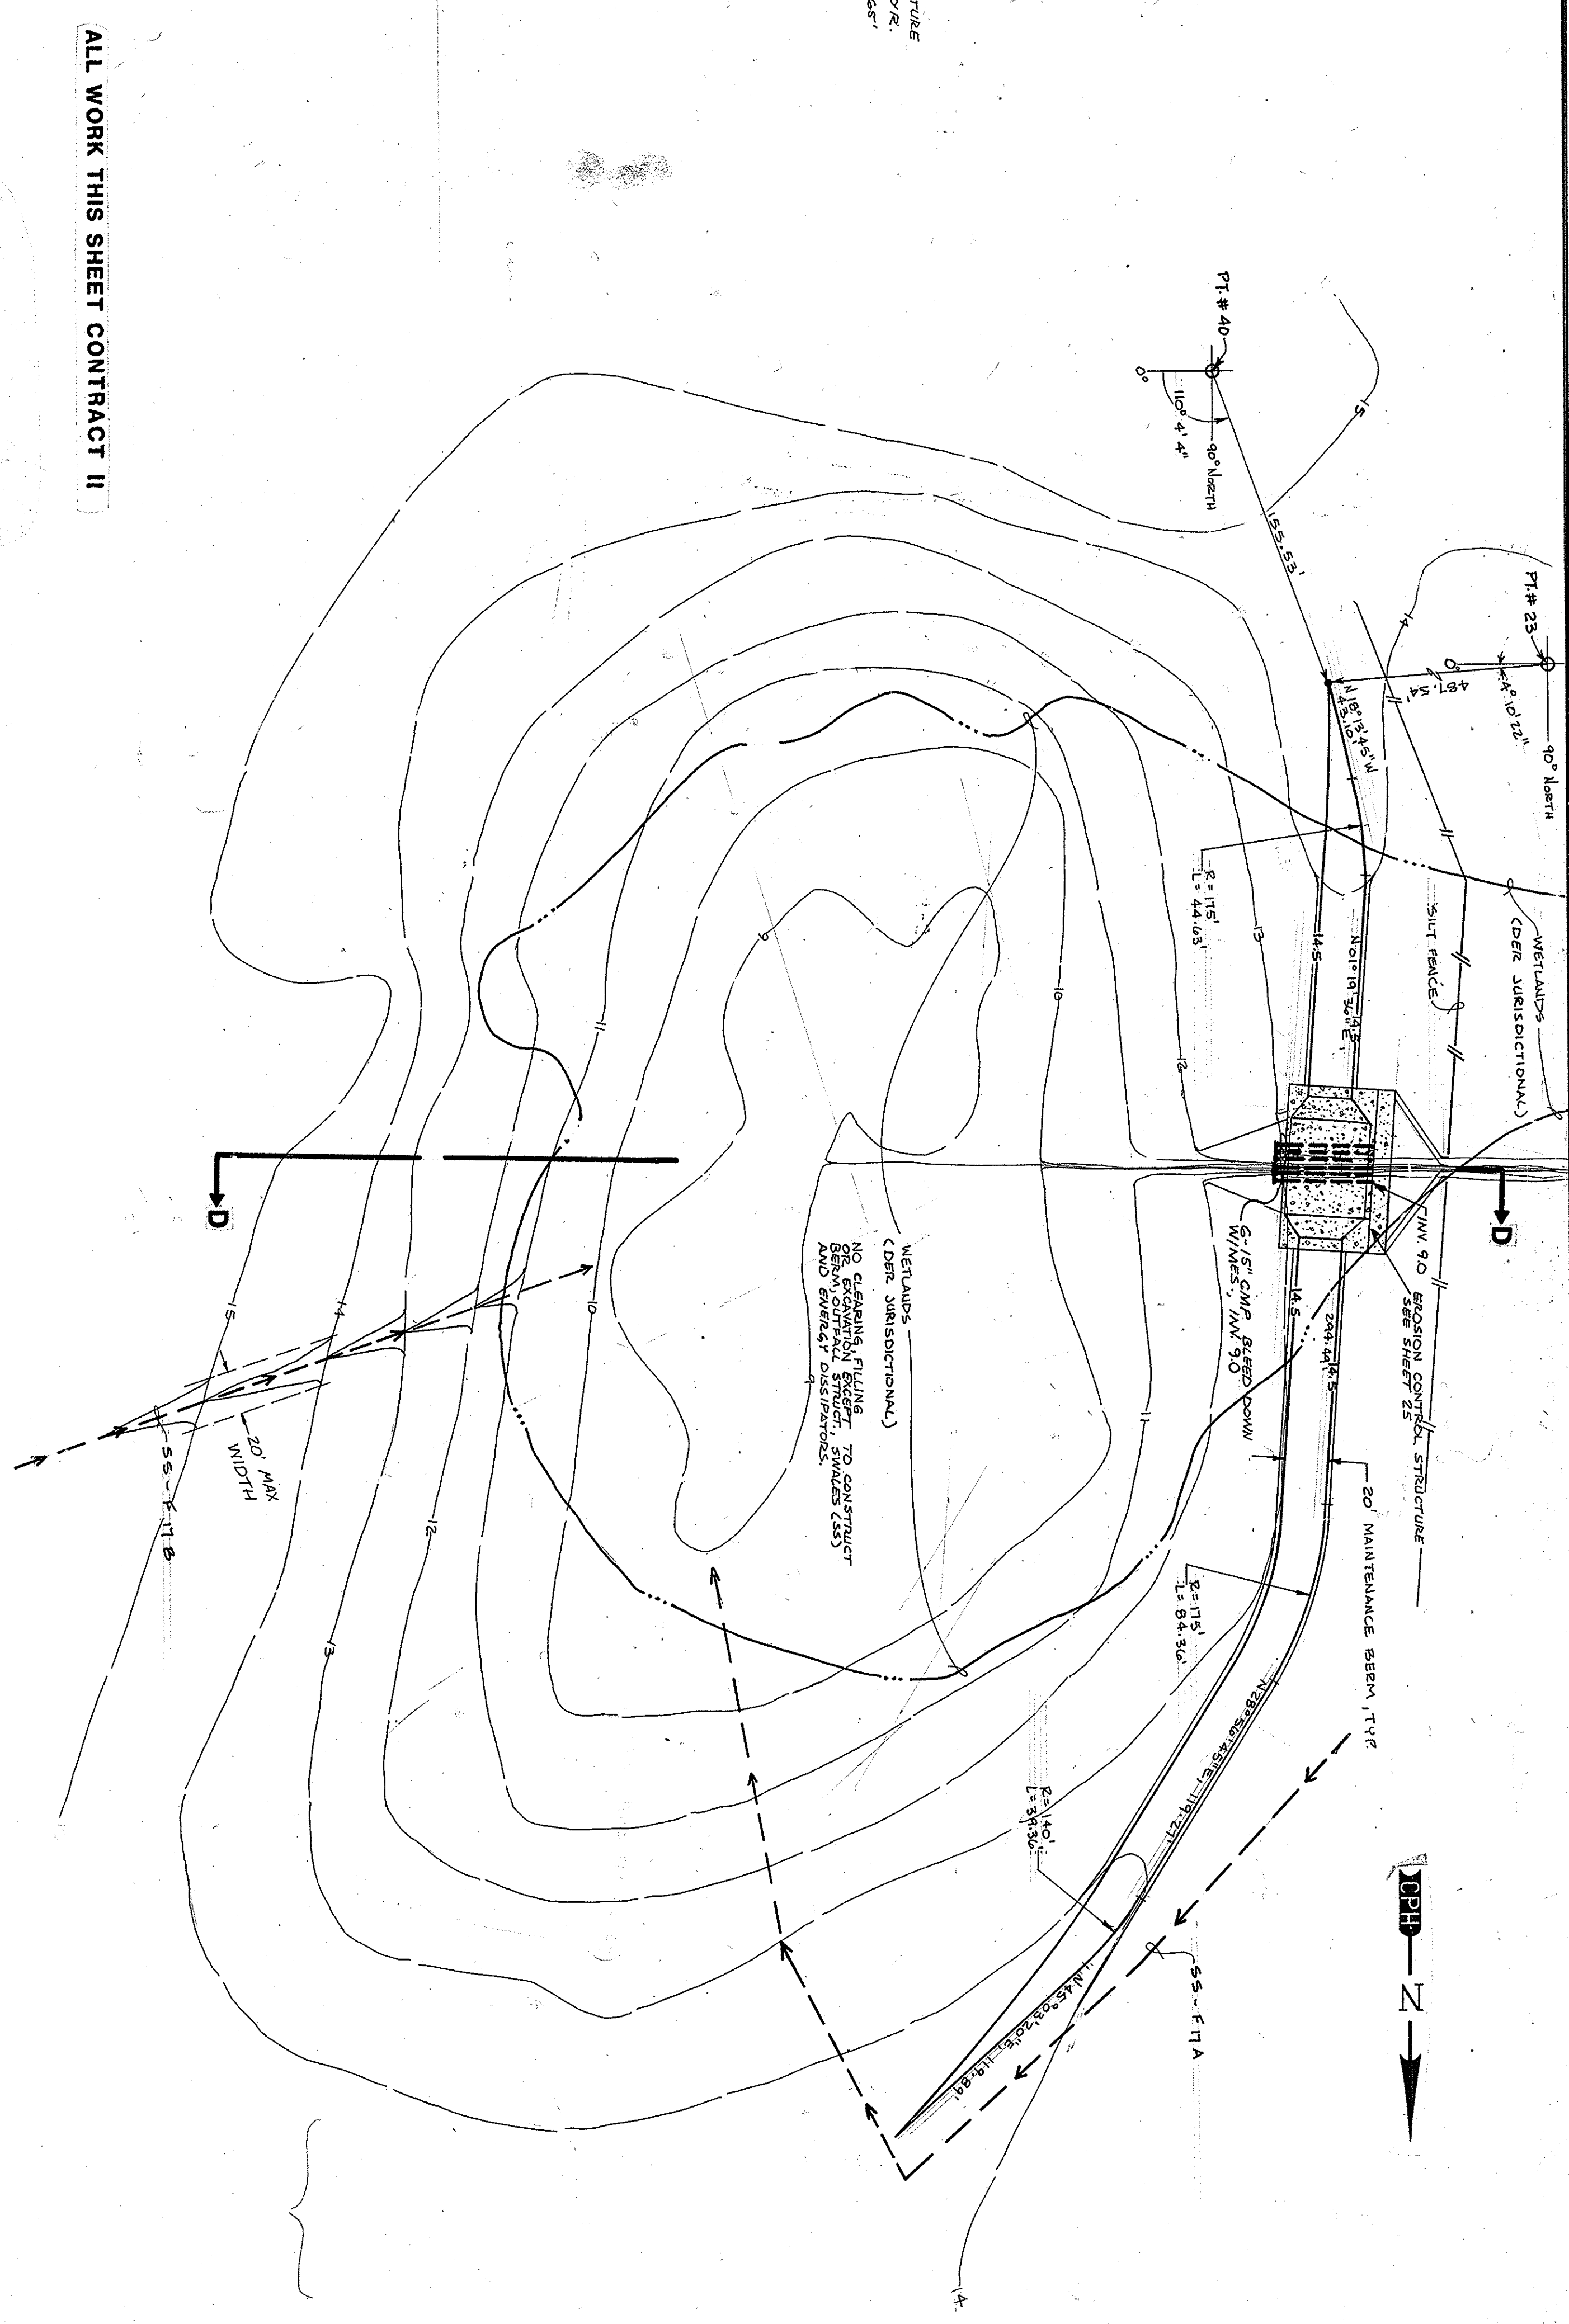


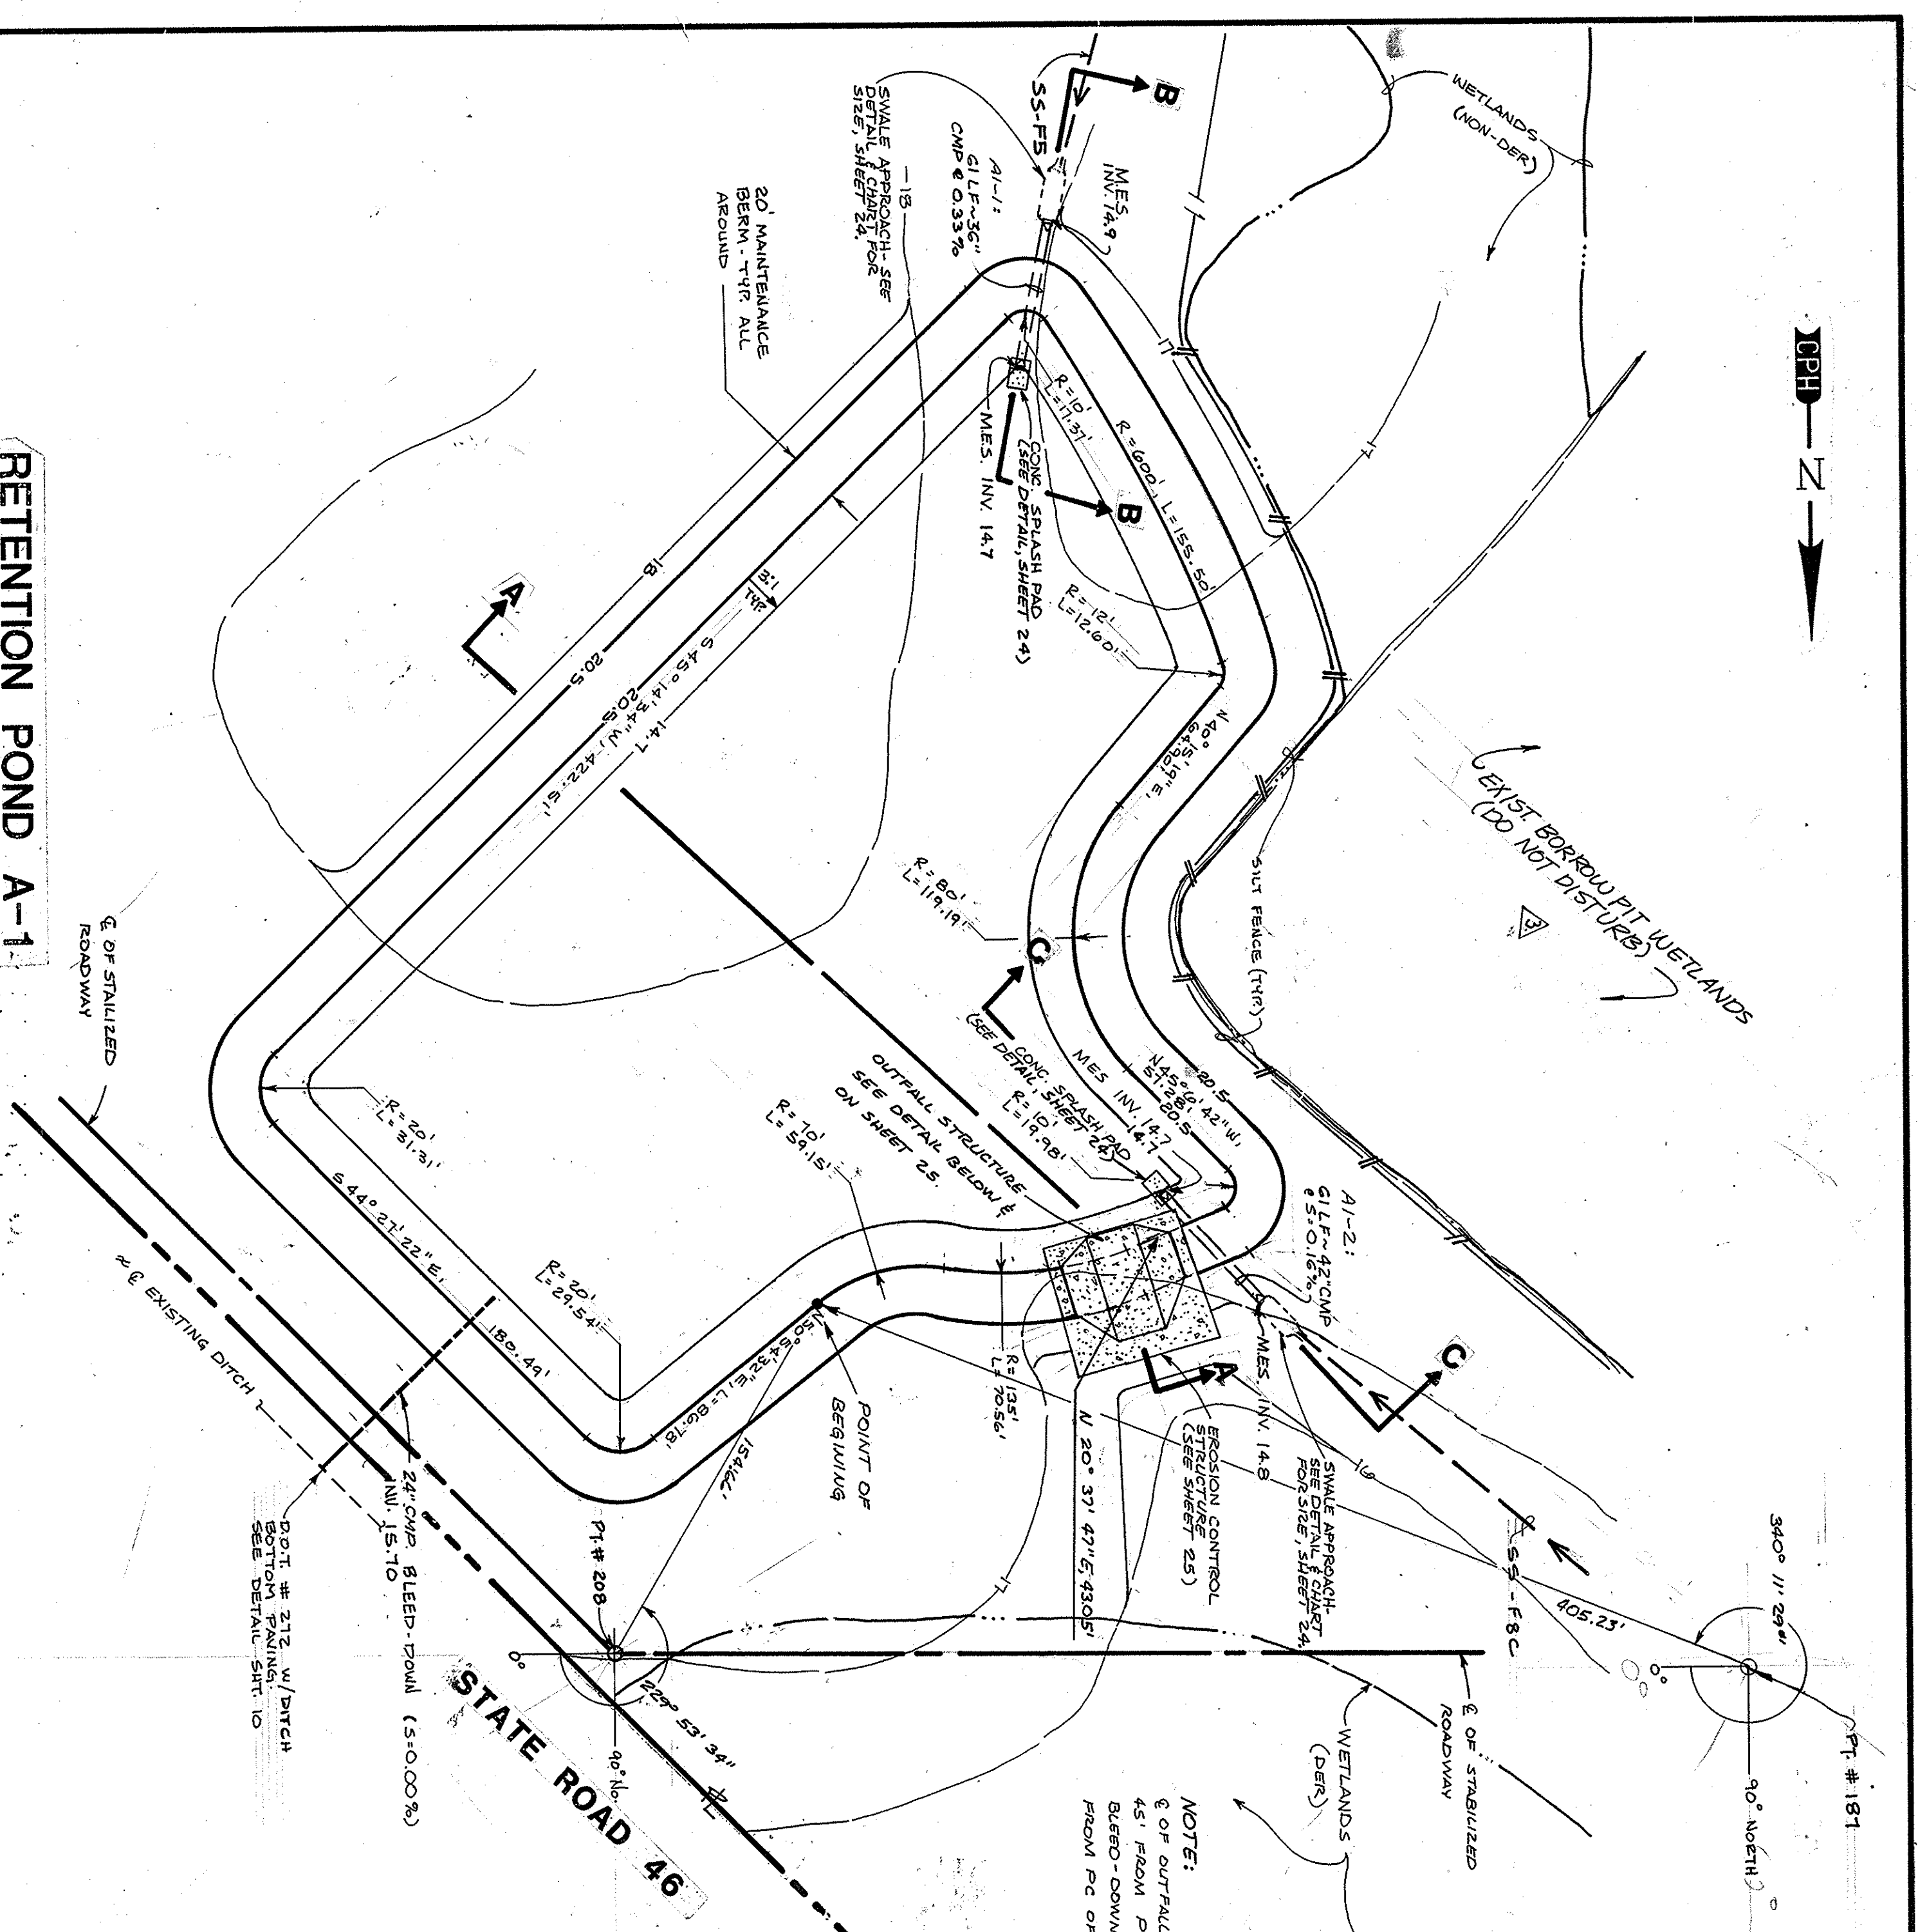

POUND GENERAL NOTES:

CONTRACTOR TO TAKE SITE SPECIFIC PRECAUTIONS TO INSURE EROSION AND SEDIMENT CONTROL, AS NECESSARY, I.E. CONSTRUCT RETENTION AREAS FIELD PERIMETER SMALLER AS THE FIRST TWO TYPES OF CONSTRUCTION MAINTAINING THE SAME PERCENTAGE OF COVER. THE CONTRACTOR SHALL BE RESPONSIBLE FOR INSPECTING, GRASS AND SOO DEGRADED AREAS AS SOON AS POSSIBLE.

BEFORE TO CONSTRUCTION, SILLPENSCHS (NOT LINE NO. 149) ARE TO BE CONSTRUCTED TO PREVENT EROSION. SILLPENSCHS ARE LOCATED WHERE POND HEAD CONSTRUCTION IS WITHIN 100 FEET OF WETLAND AREAS) SILLPENSCHS ARE TO REMAIN IN PLACE UNTIL GRASS COVER IS ESTABLISHED.

RETENTION POND BOTTOMS TO BE DRESSED WITH MUCK FROM WETLAND AREAS. THE ORGANIC SOLIDS USED FOR BOTTOM DRESSING SHALL NOT BE REUSED IN ANY MANNER. THE MUCK SHALL BE USED TO DRESS ONLY WETLANDS THAT ARE BEING REDEVELOPED AS PART OF THIS PROJECT) AND WHEN IT IS SPREAD IN THE NEW POND BOTTOMS.

[illegible]