
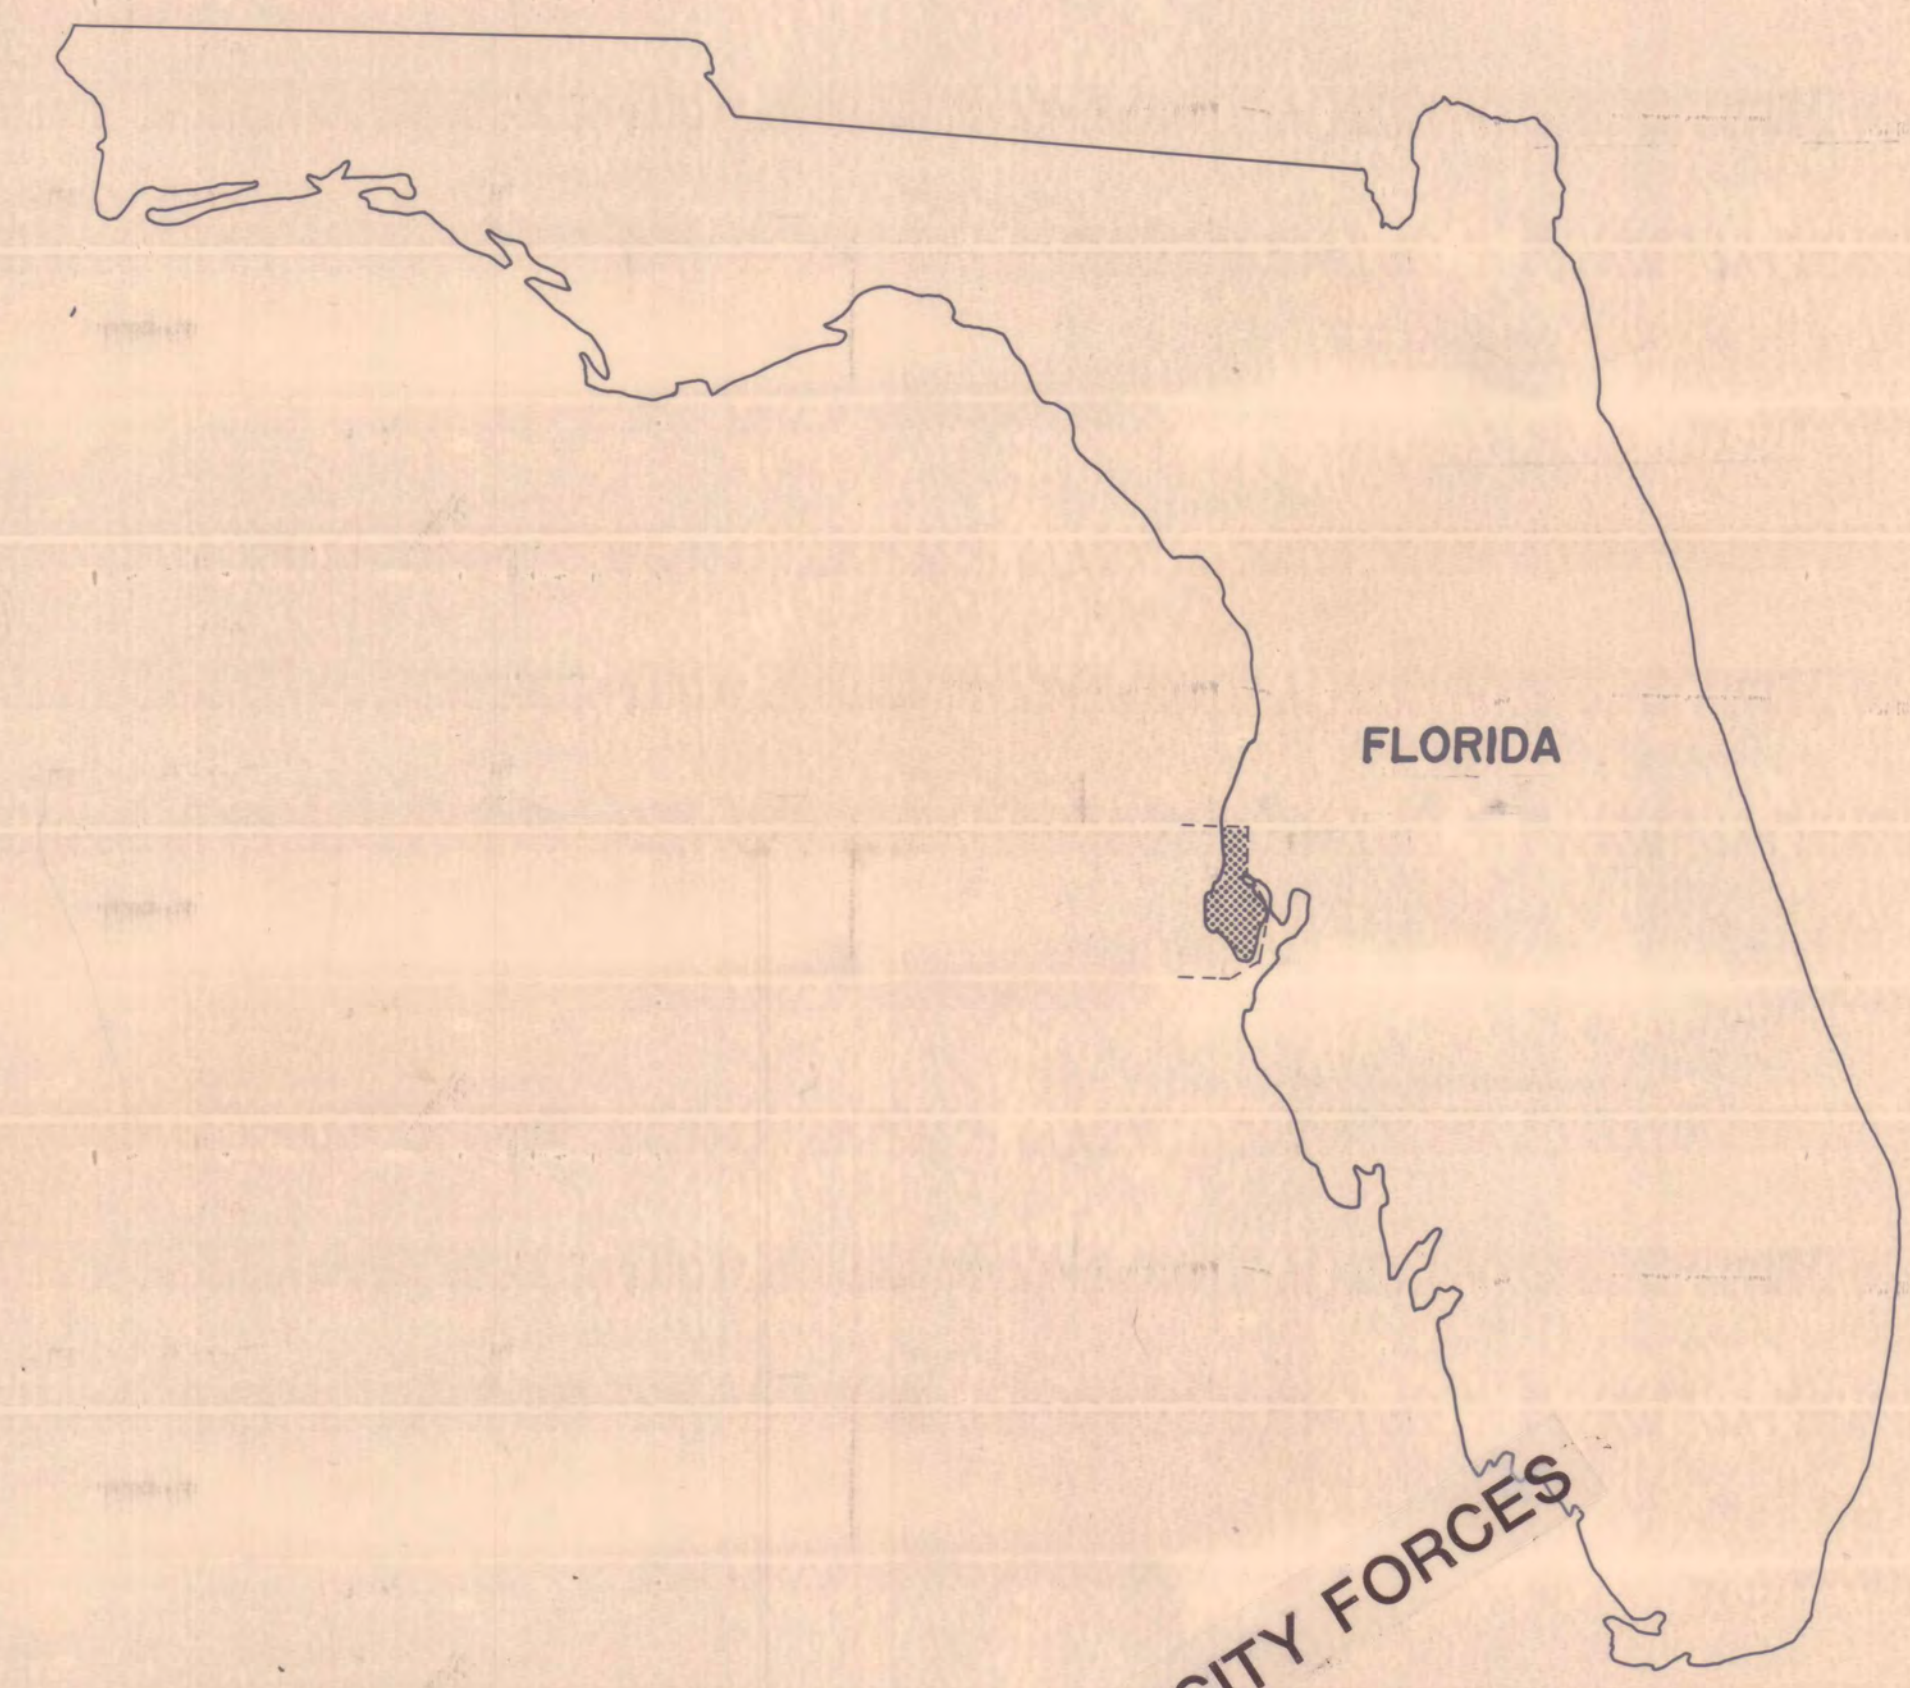


APPENDIX B

CEDAR CREEK CHANNEL A
DRAINAGE IMPROVEMENT PLANS
1989


CITY OF DUNEDIN

PROJECT LOCATION MAP

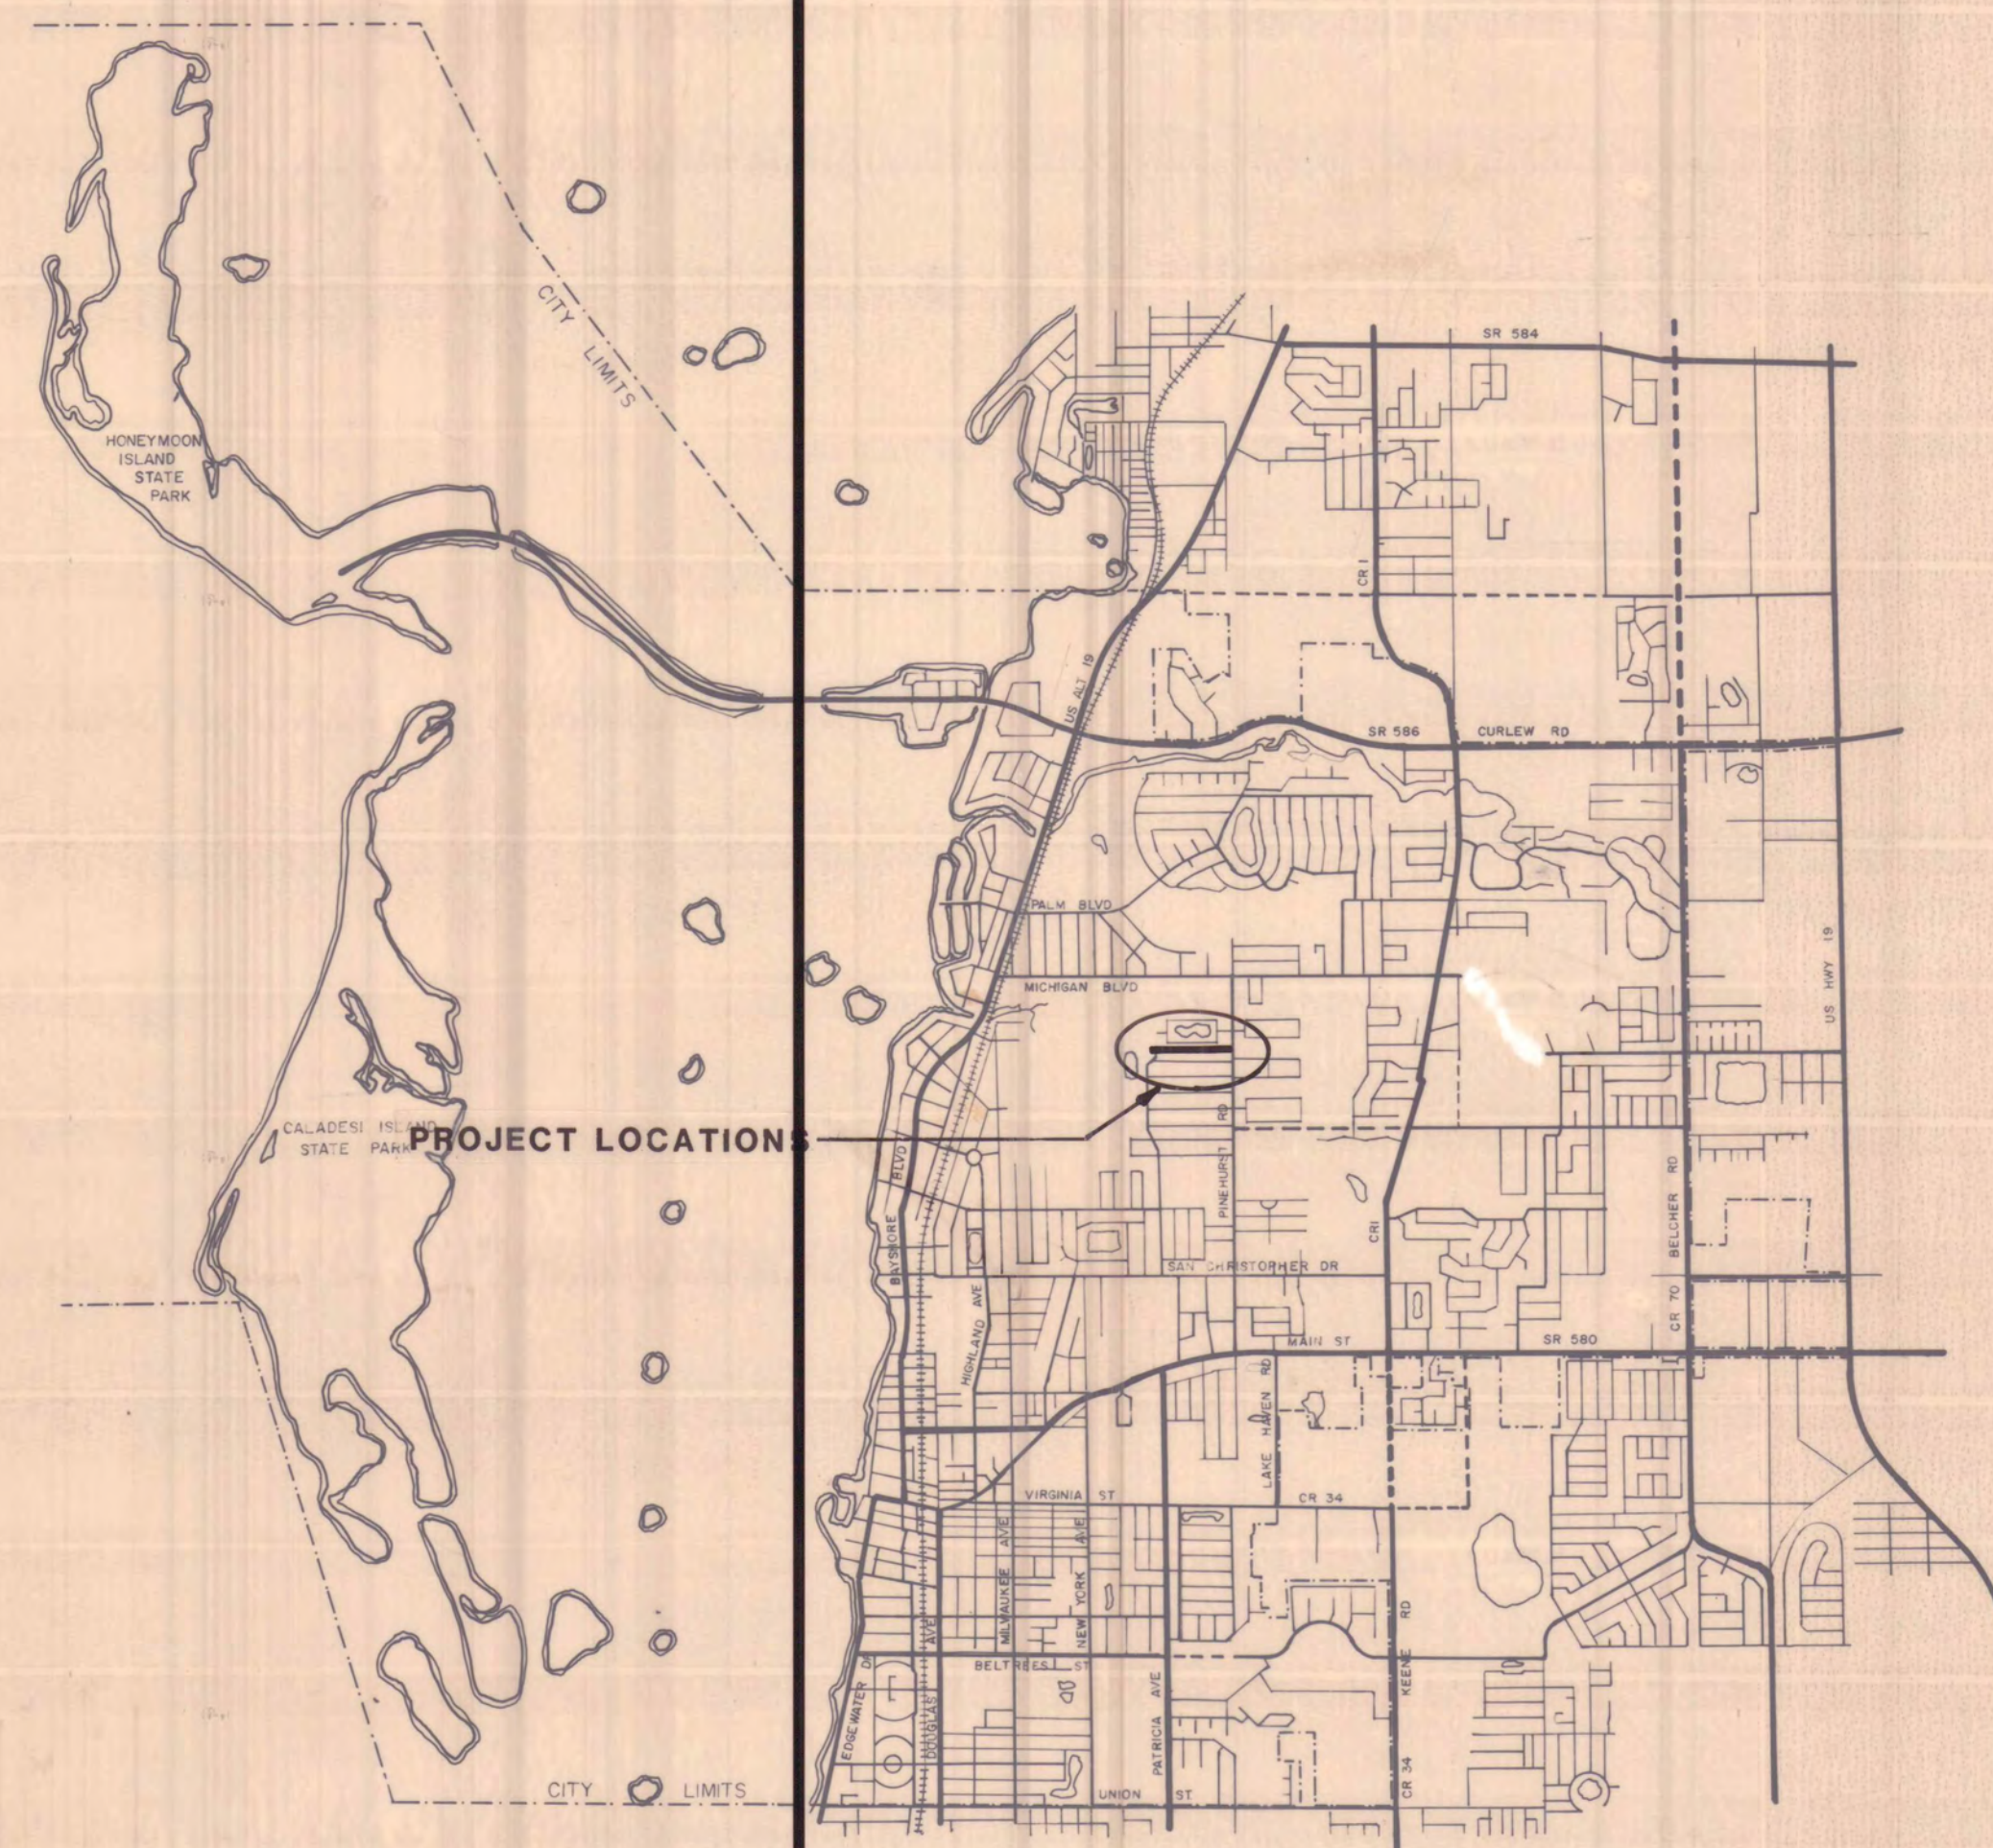


THIS PROJECT TO BE DONE BY CITY FORCES

CITY OF DUNEDIN ENGINEERING DEPARTMENT	
CEDAR CREEK CHANNEL "A" DRAINAGE IMPROVEMENTS	
PROJECT NO.	PW 9-89
DATE:	MARCH 1989
 CITY OF DUNEDIN	(813) 733-4151 P.O. BOX 750 DUNEDIN, FLORIDA 34296-0750

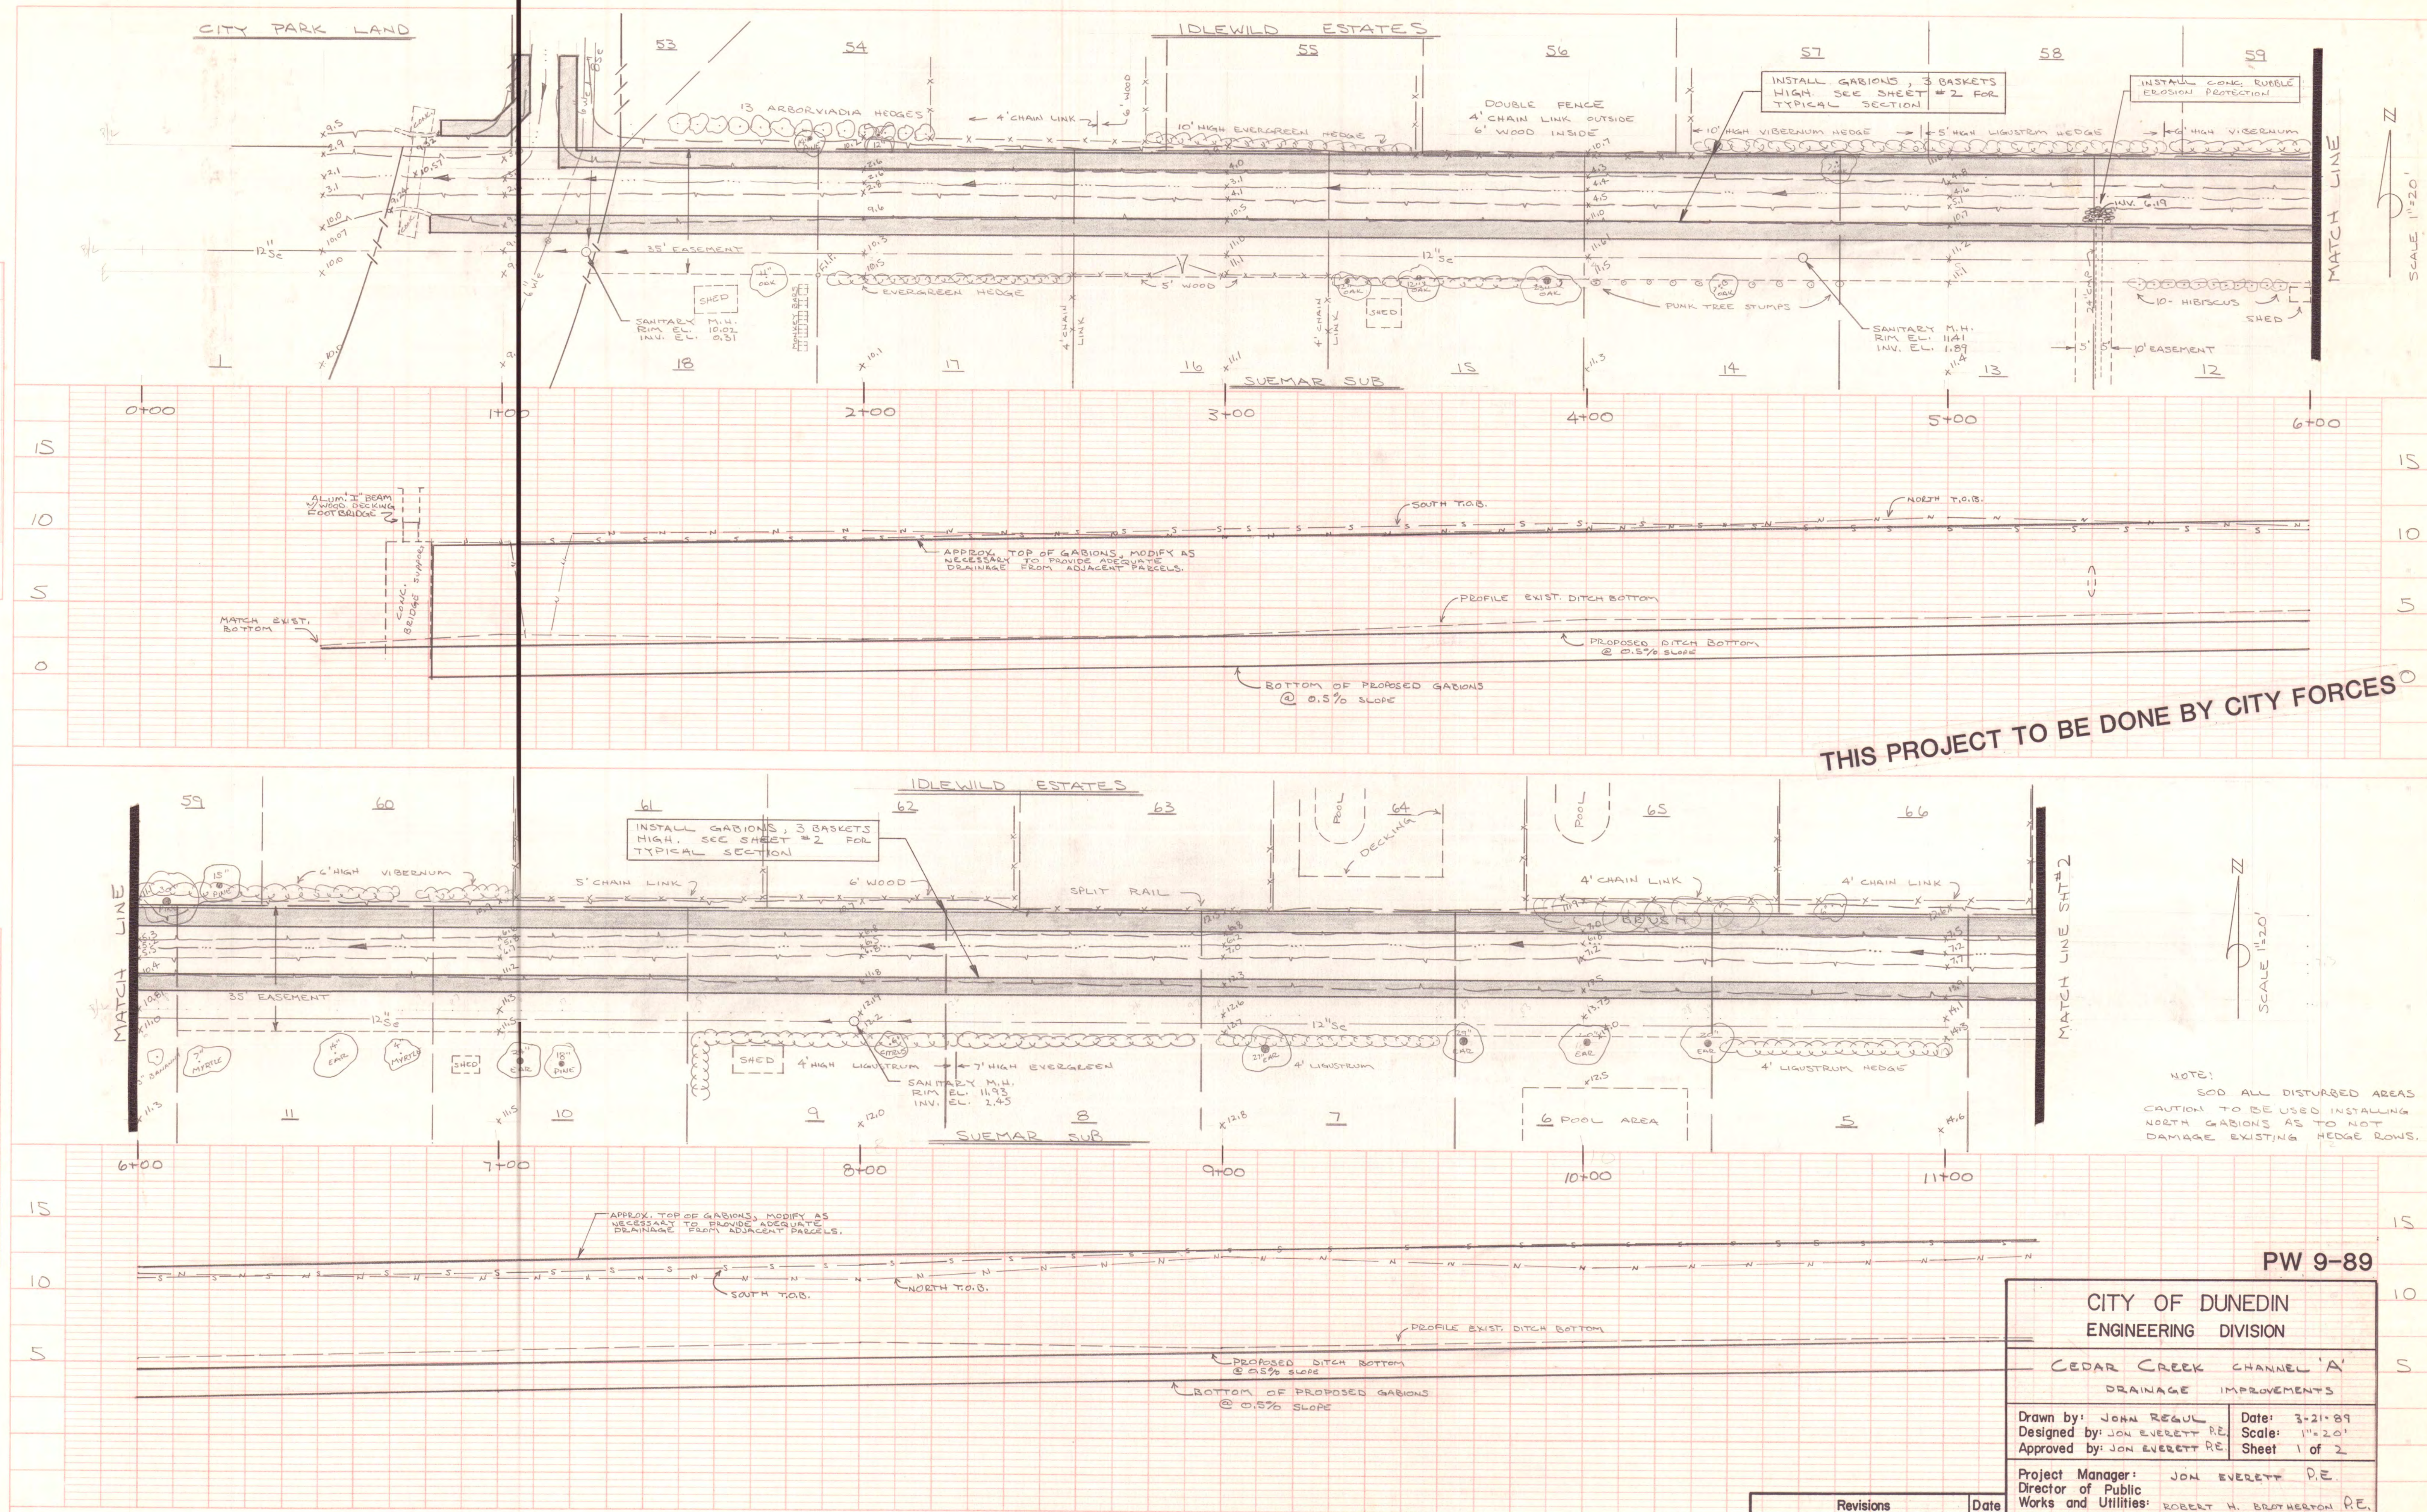



PLAN	DATE	
	BY	
	REVISIONS	
	NOTED	
NOTE BOOK		
No.		

PROFILE	DATE	
	BY	
	REVISIONS	
	NOTED	
NOTE BOOK		
No.		

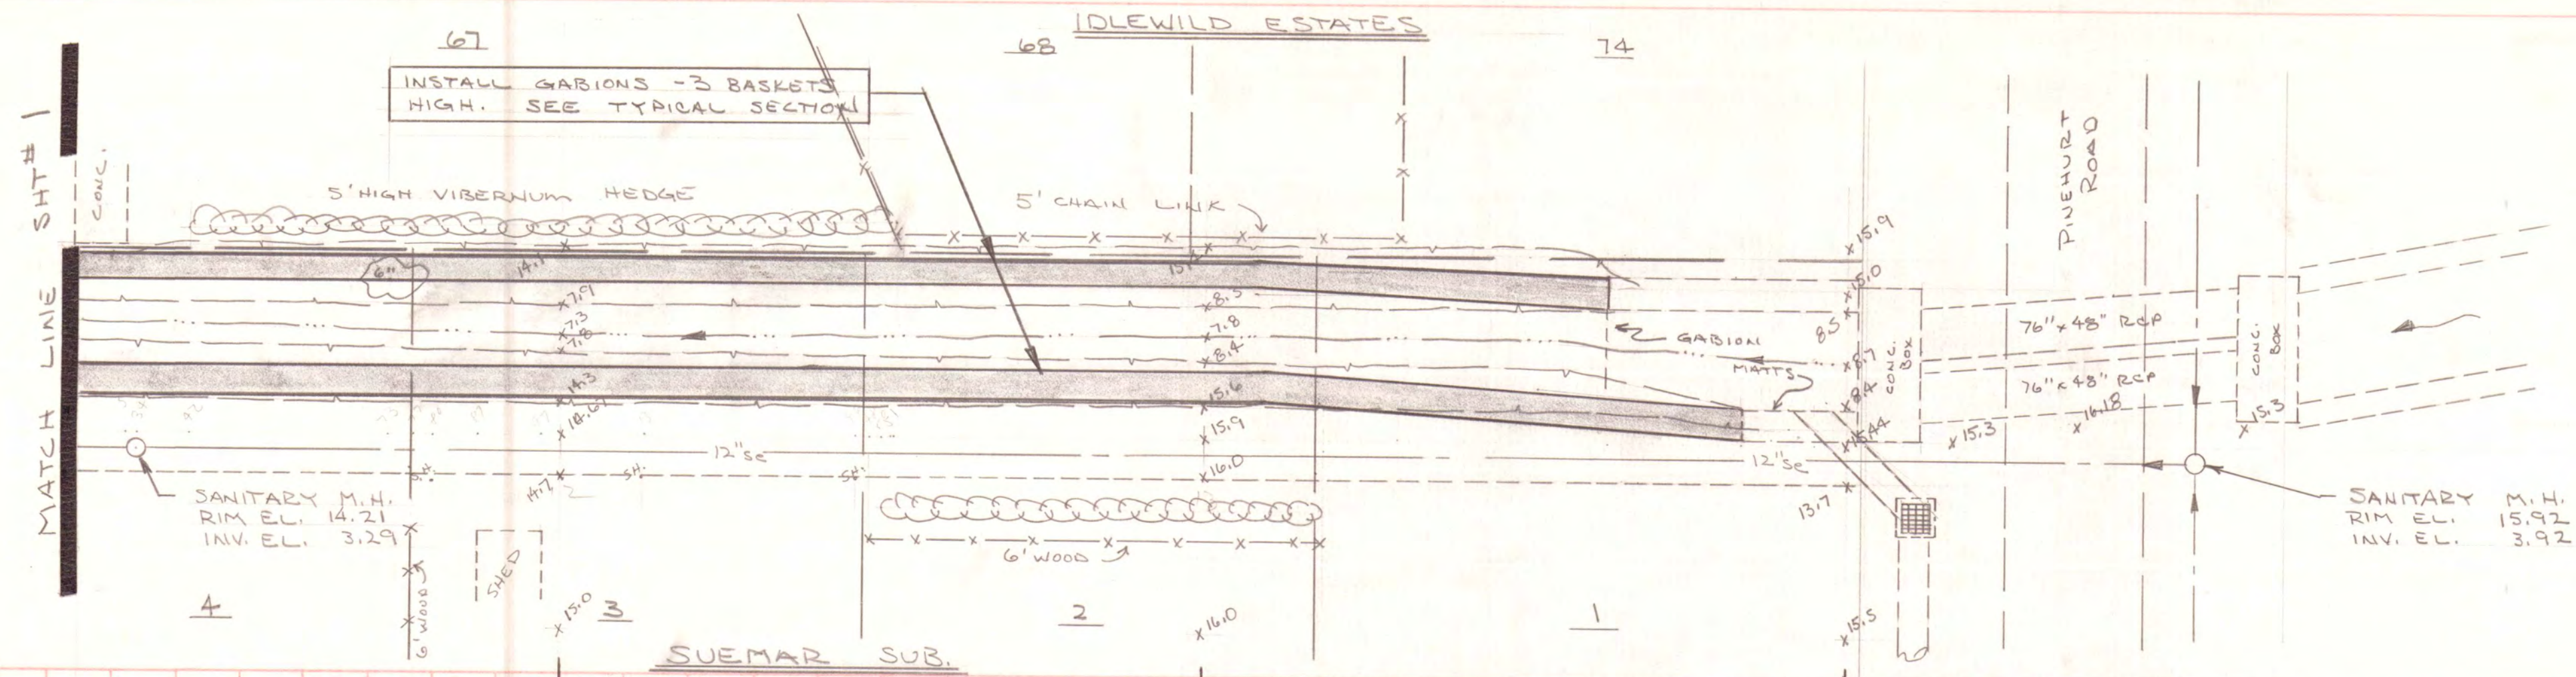

SCALE 1"=20'

NOTE:
SOD ALL DISTURBED AREAS.
CAUTION TO BE USED INSTALLING NORTH
GABIONS AS TO NOT DAMAGE EXISTING
HEDGE ROWS.

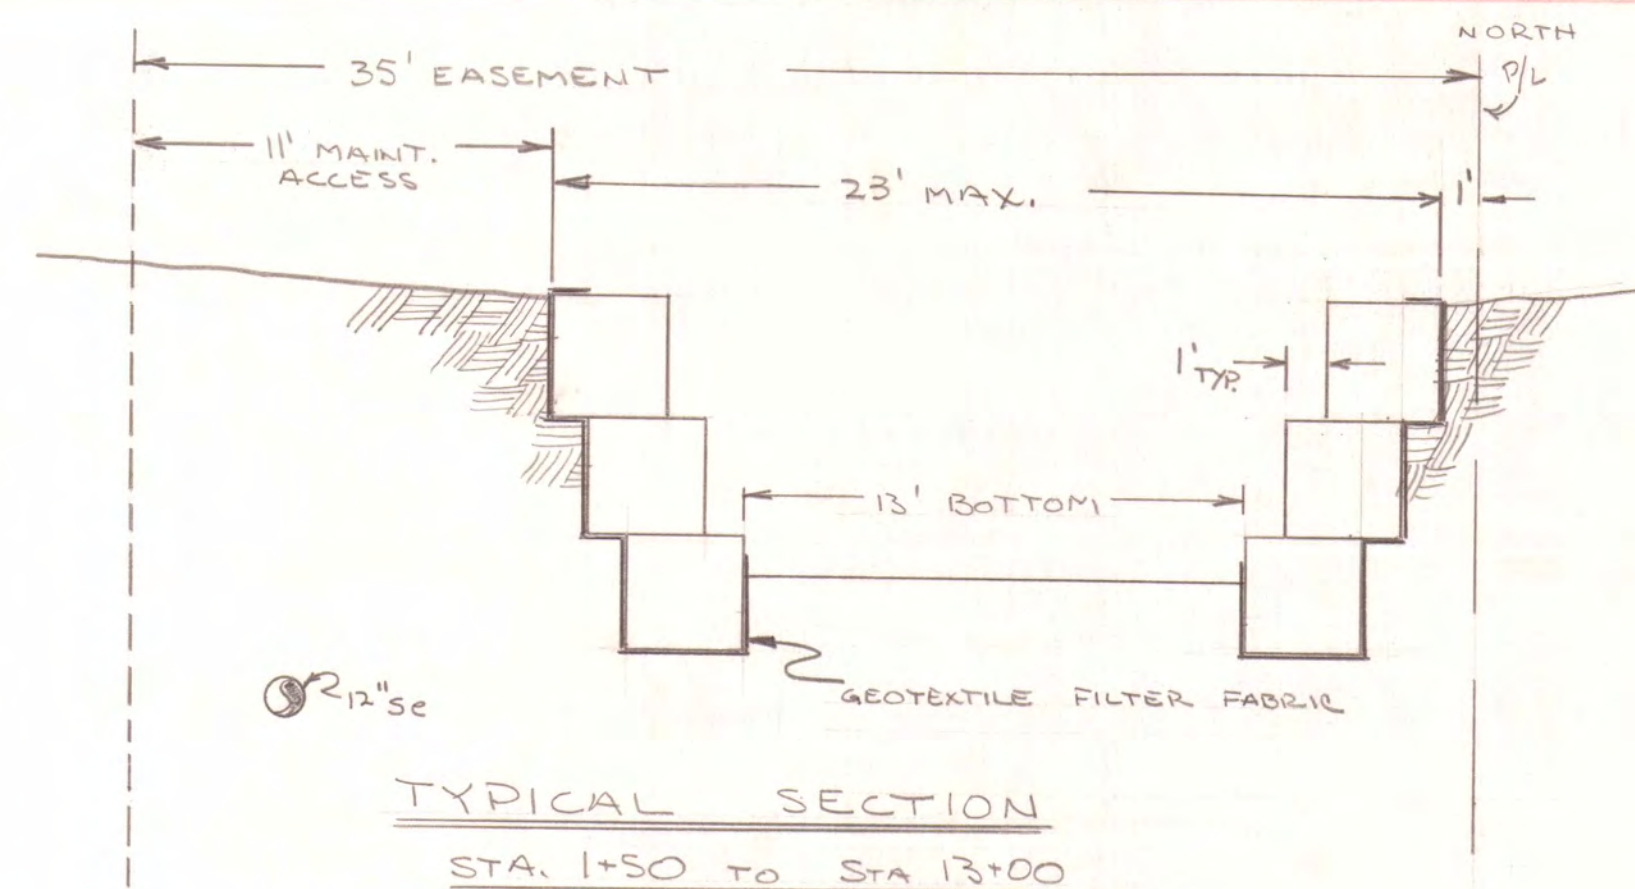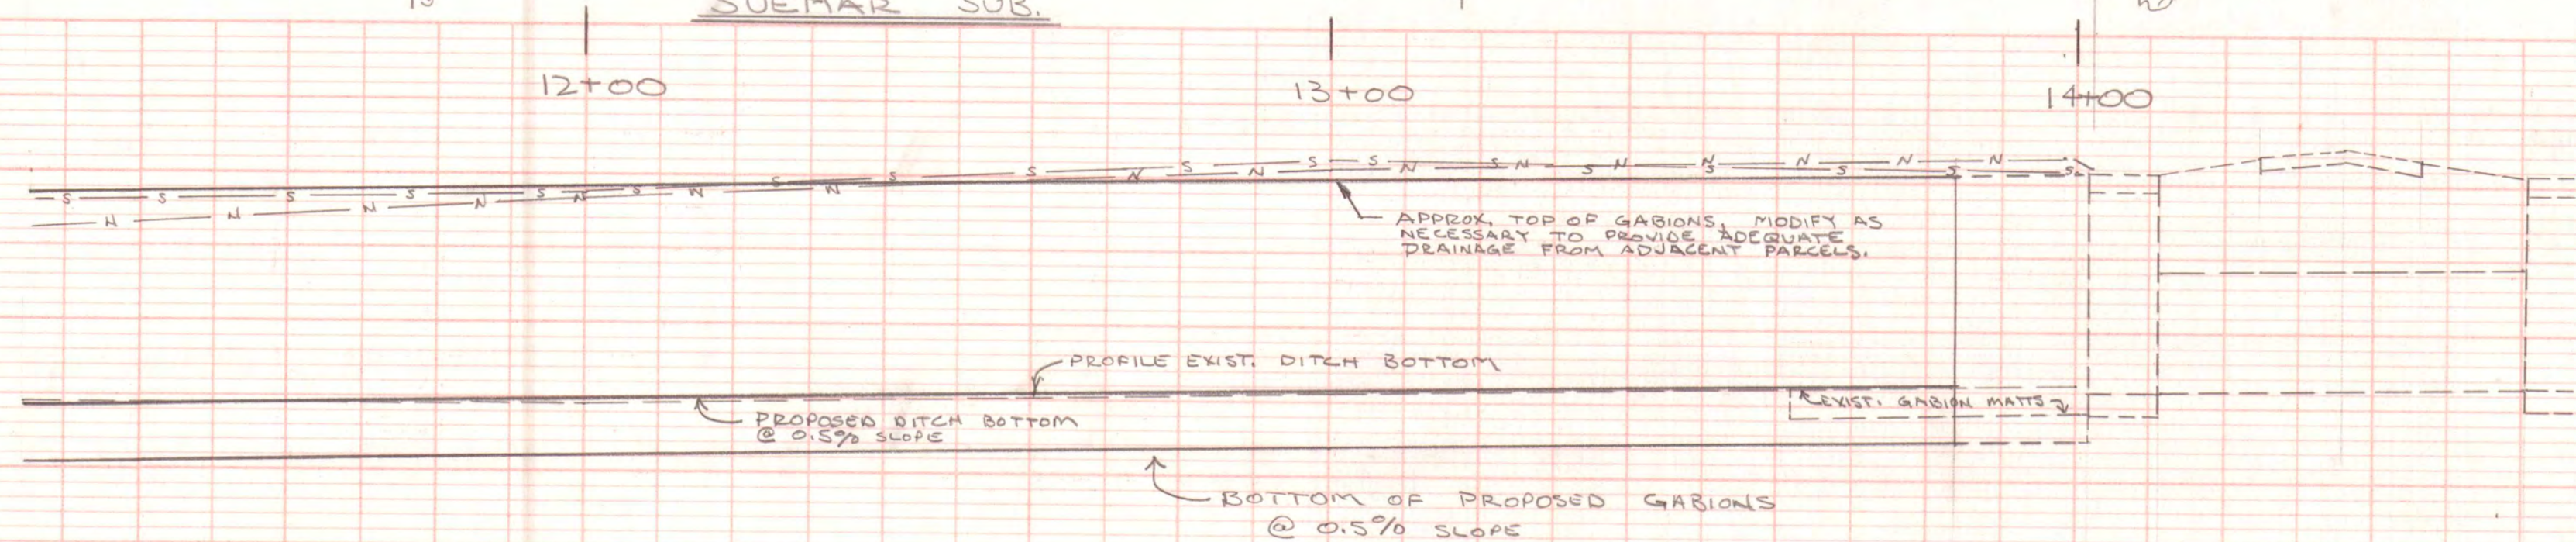

THIS PROJECT TO BE DONE BY CITY FORCES



PW 9-89

CITY OF DUNEDIN ENGINEERING DIVISION	
CEDAR CREEK CHANNEL 'A' DRAINAGE IMPROVEMENTS	
Drawn by: JOHN REAGAN	Date: 3-21-89
Designed by: JON EVERETT P.E.	Scale: 1"=20'
Approved by: JON EVERETT P.E.	Sheet 2 of 2
Project Manager: JON EVERETT P.E.	
Director of Public Works and Utilities: ROBERT H. BROTHERTON P.E.	

Revisions Date


PLAN	DATE	
	BY	
	SURVEYED	
	NOTE BOOK	
	ALIGNED CHECKED	
	PT. OF WAY CHECKED	
	No.	

PROFILE	DATE	
	BY	
	SURVEYED	
	NOTE BOOK	
	GAUGE CHECKED	
	B. A.'S NOTED	
	STRUCTURE NOTATIONS CHECKED	
	No.	

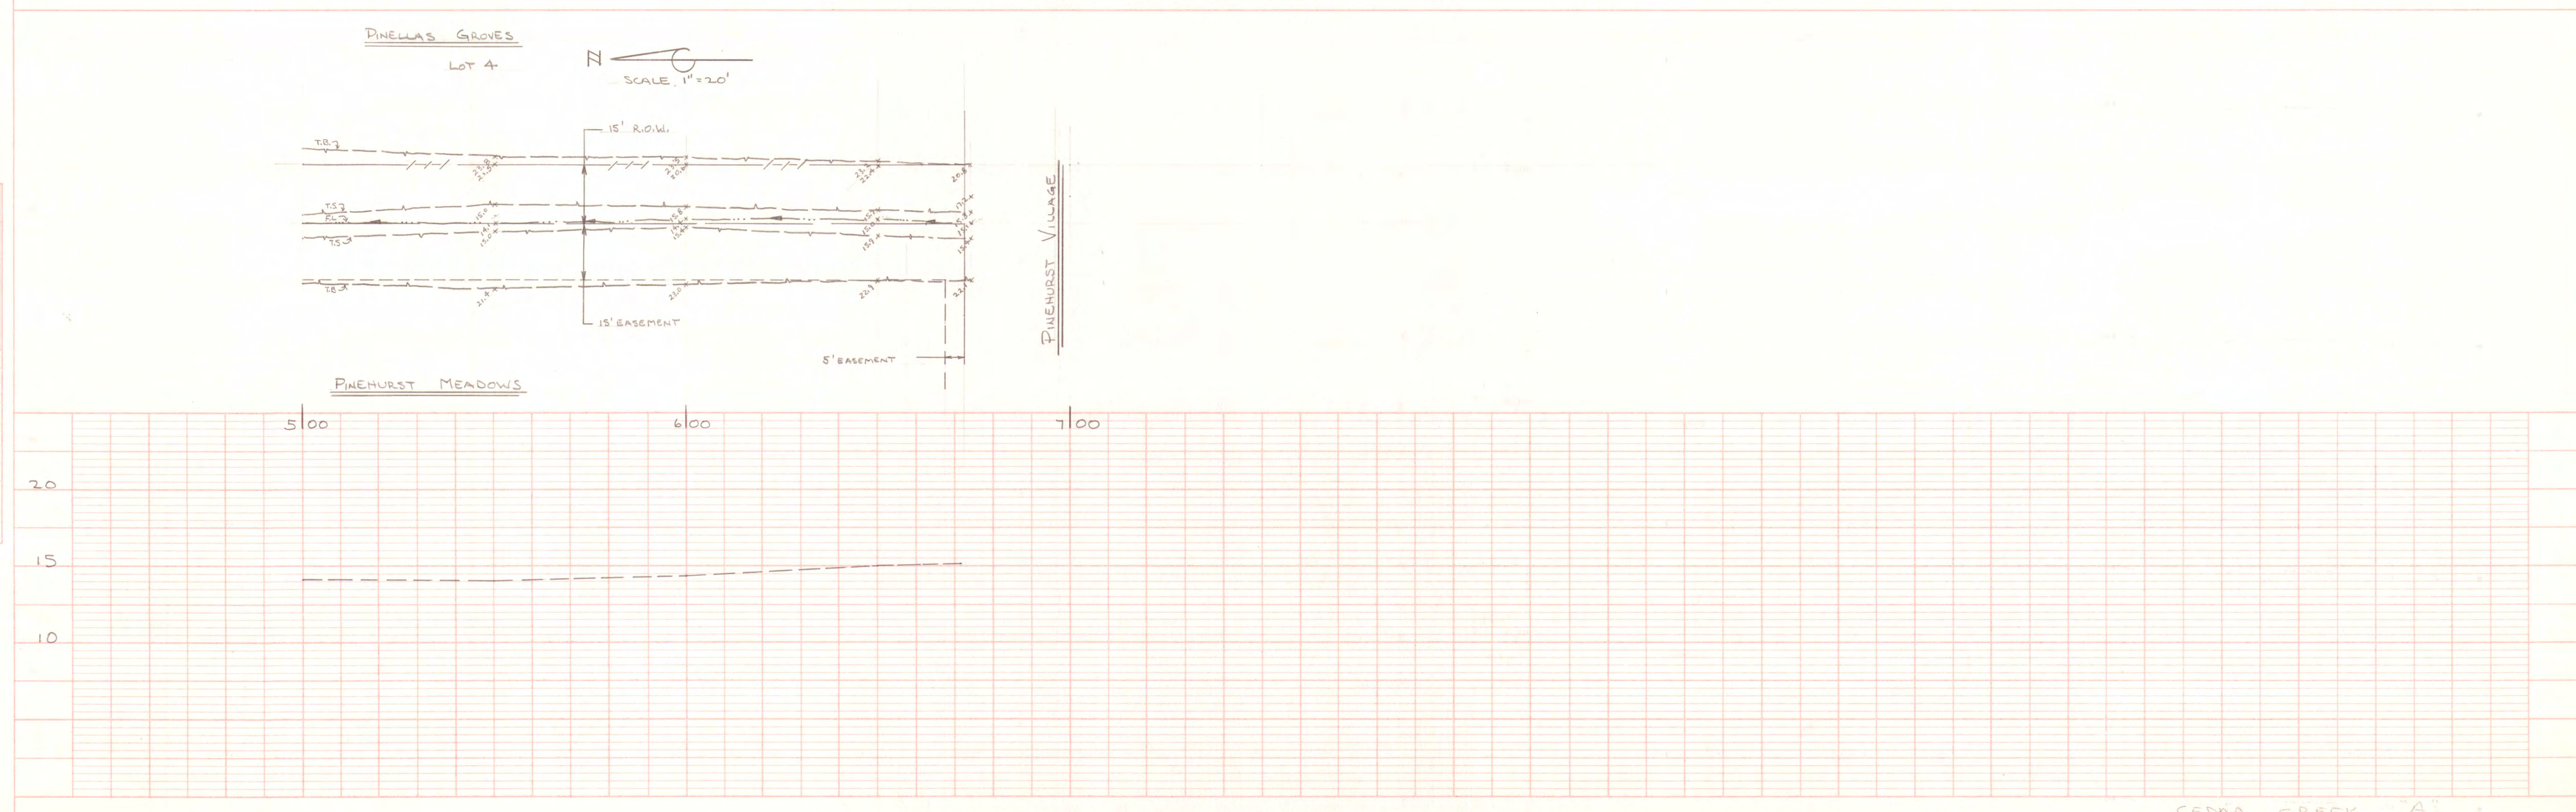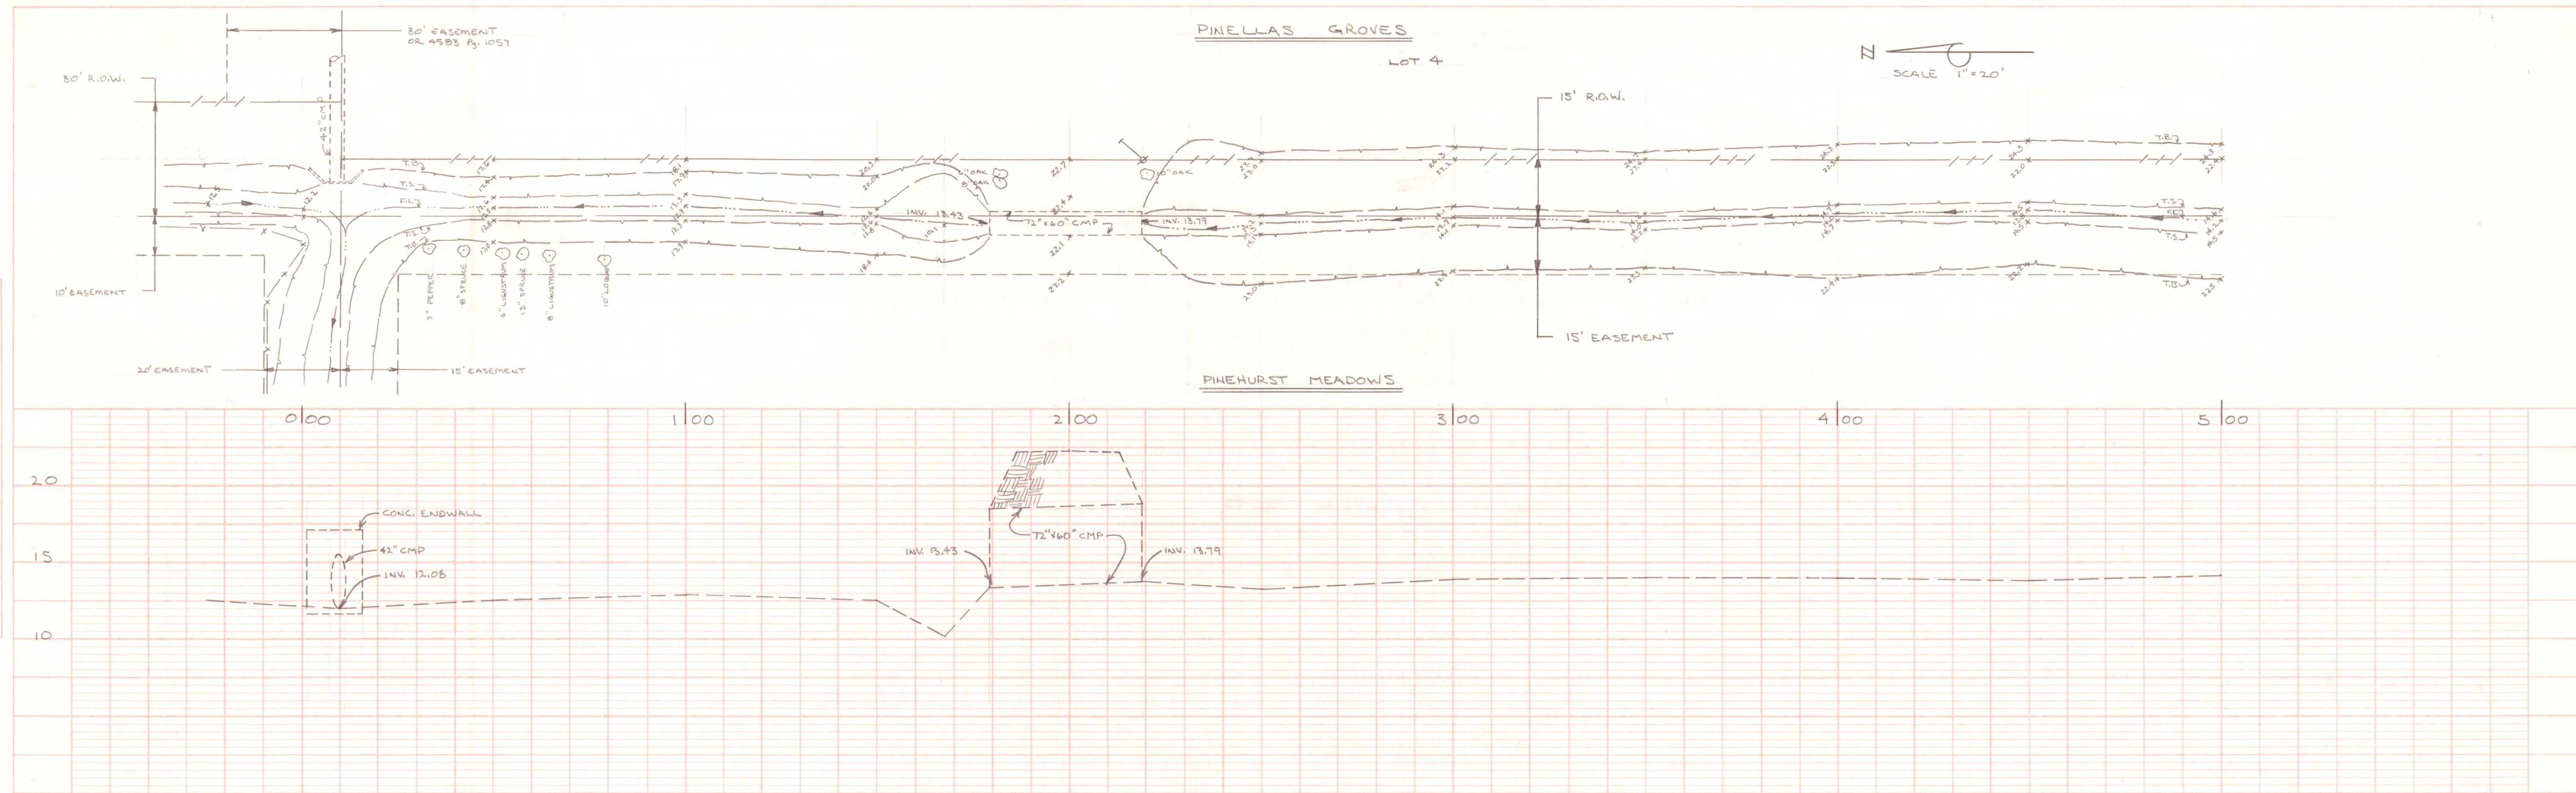

PLAN	DATE	
	BY	
	SUBMITTED	
	NOTE BOOK	
	NO. 1	

PROFILE	DATE	
	BY	
	SUBMITTED	
	NOTE BOOK	
	NO. 1	

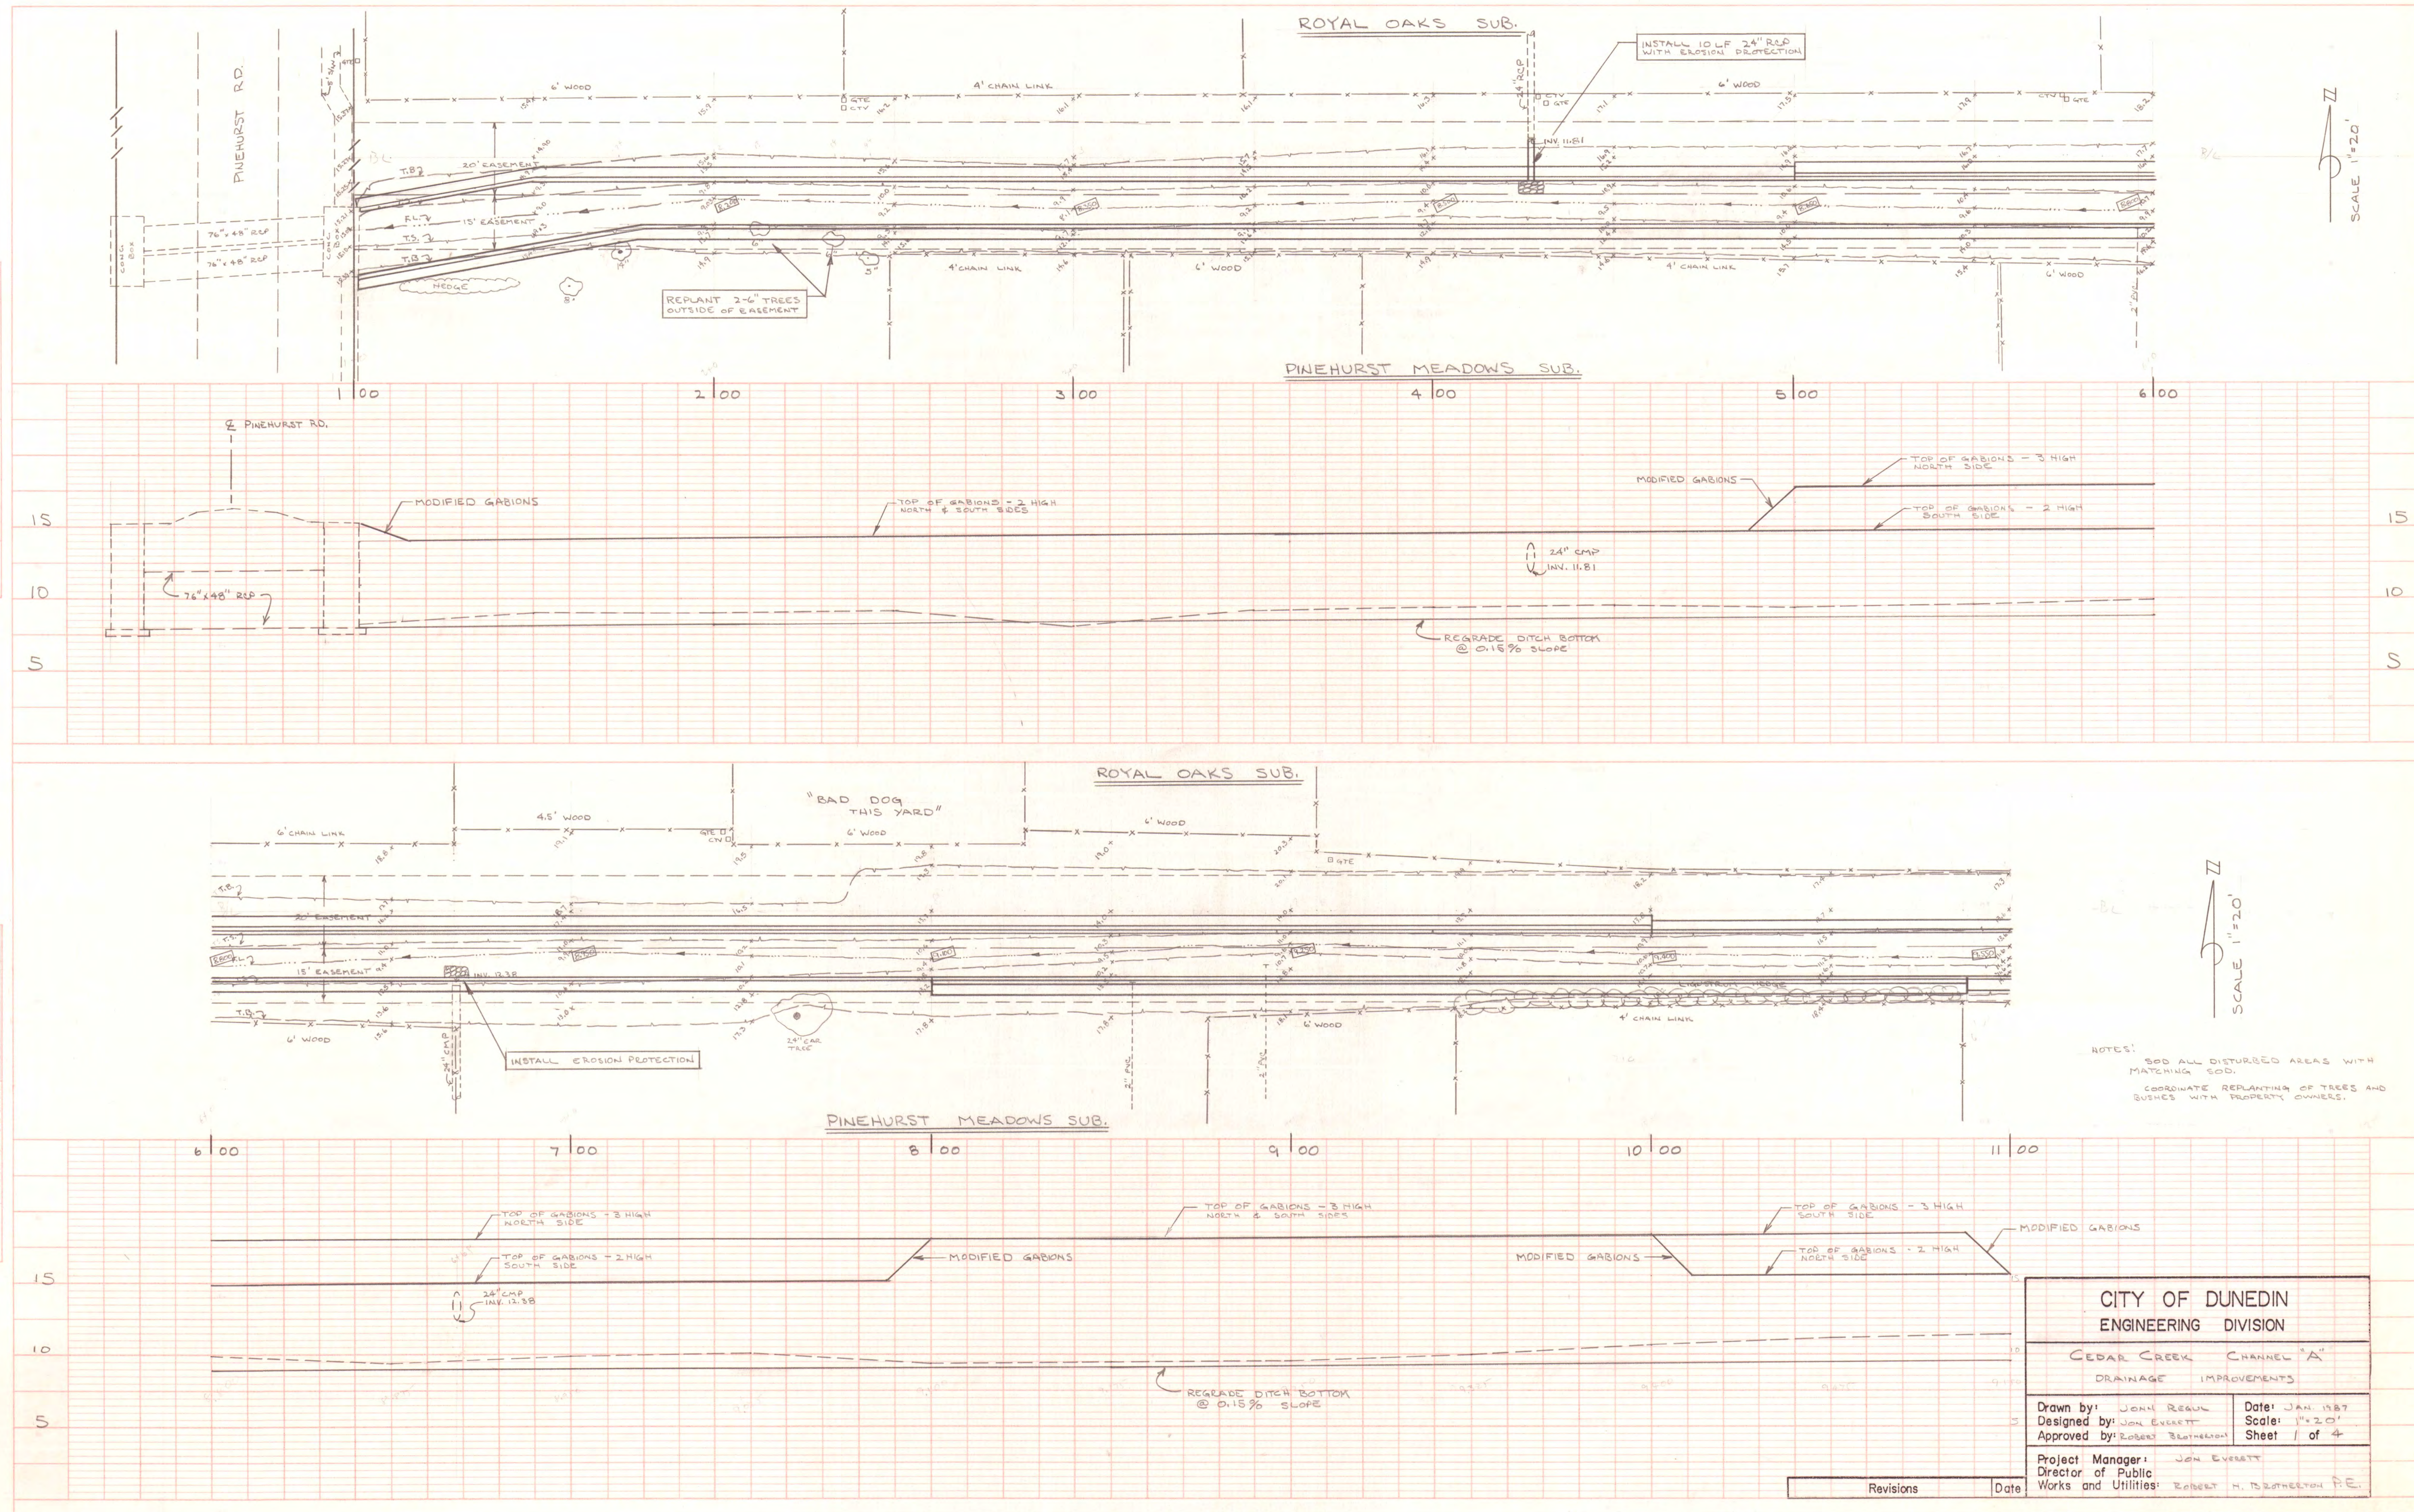


NOTES:
 SOD ALL DISTURBED AREAS WITH MATCHING SOD.
 COORDINATE REPLANTING OF TREES AND BUSHES WITH PROPERTY OWNERS.

CITY OF DUNEDIN ENGINEERING DIVISION	
CEDAR CREEK CHANNEL "A" DRAINAGE IMPROVEMENTS	
Drawn by: JONN REGUL	Date: JAN. 1987
Designed by: JON EVERETT	Scale: 1"=20'
Project Manager: JON EVERETT	

Revisions	Date

PLAN	DATE	
	BY	
	SUBMITTED	
	NOTE BOOK	
NO. 1 NO. 2 

PROFILE	DATE	
	BY	
	SUBMITTED	
	NOTE BOOK	
NO. 1 NO. 2 

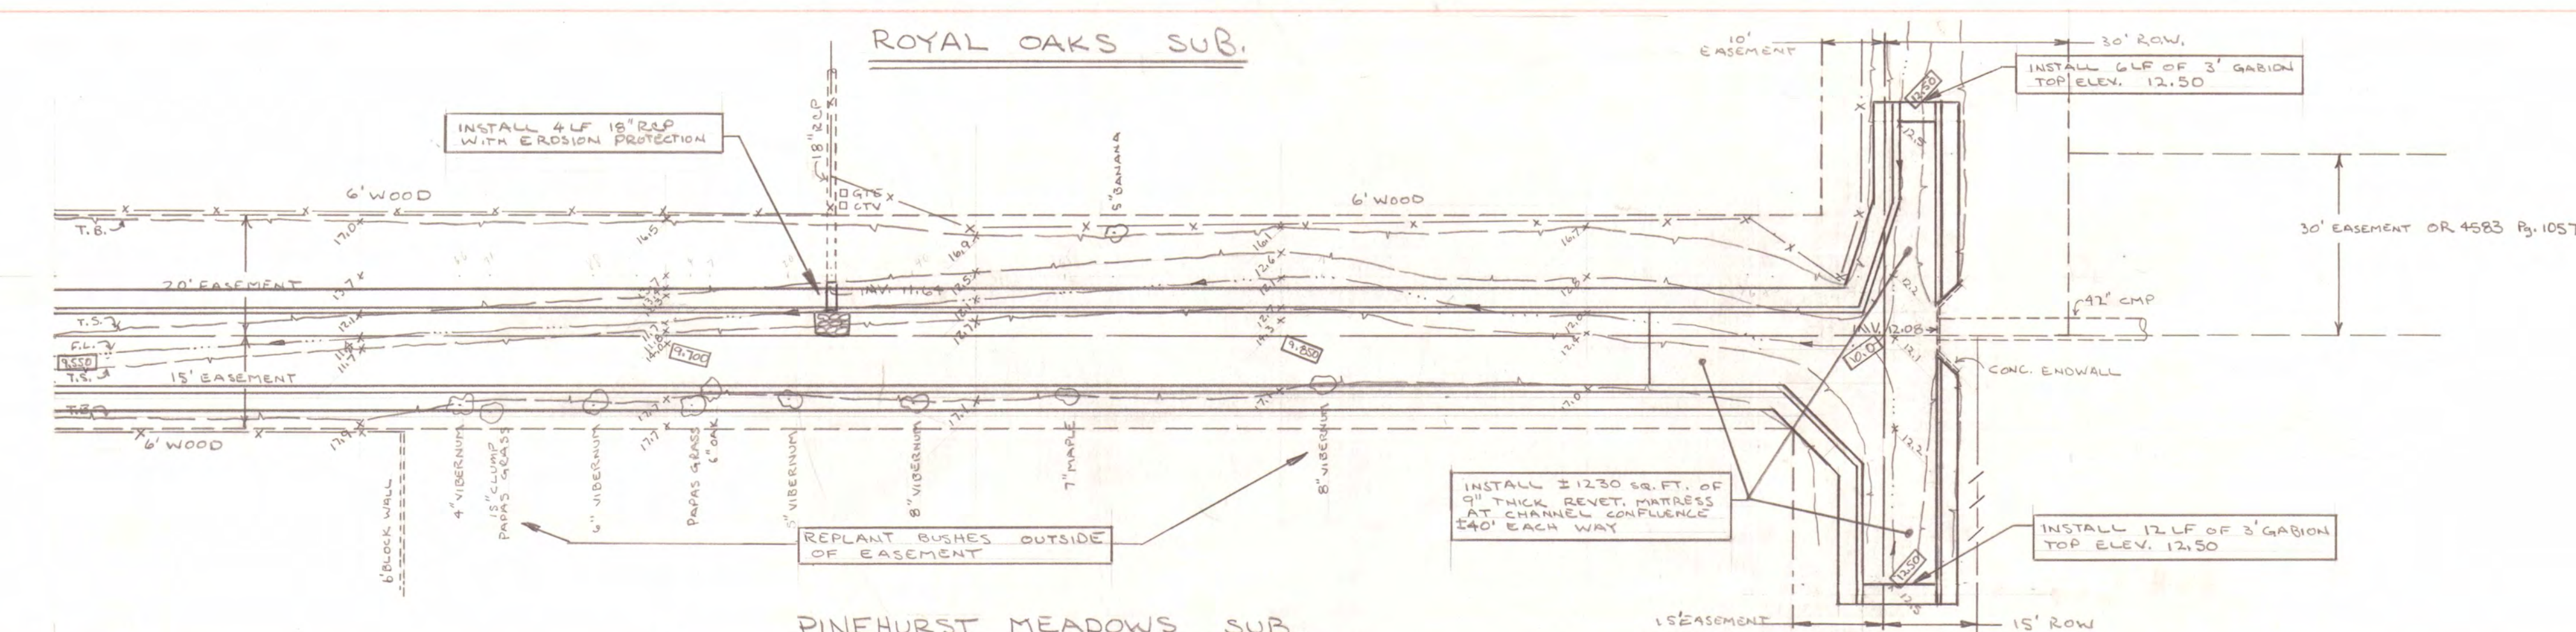




SCALE 1"=20'

CITY OF DUNEDIN ENGINEERING DIVISION	
CEDAR CREEK CHANNEL "A" DRAINAGE IMPROVEMENTS	
Drawn by: JON REGUL	Date: JAN. 1987
Designed by: JON EVERETT	Scale: 1"=20'
Approved by: ROBERT BROTHERTON	Sheet 2 of 4
Project Manager: JON EVERETT	
Director of Public Works and Utilities: ROBERT H. BROTHERTON P.E.	

Revisions	Date
-----------	------

DATE	BY
SURVEYED PLOTTED NOTE BOOK AREA NO.	
FINAL SURVEY PLOTTED NOTE BOOK AREA NO.	




DATE	BY
SURVEYED PLOTTED NOTE BOOK AREA NO.	
ORIGINAL SURVEY PLOTTED NOTE BOOK AREA NO.	

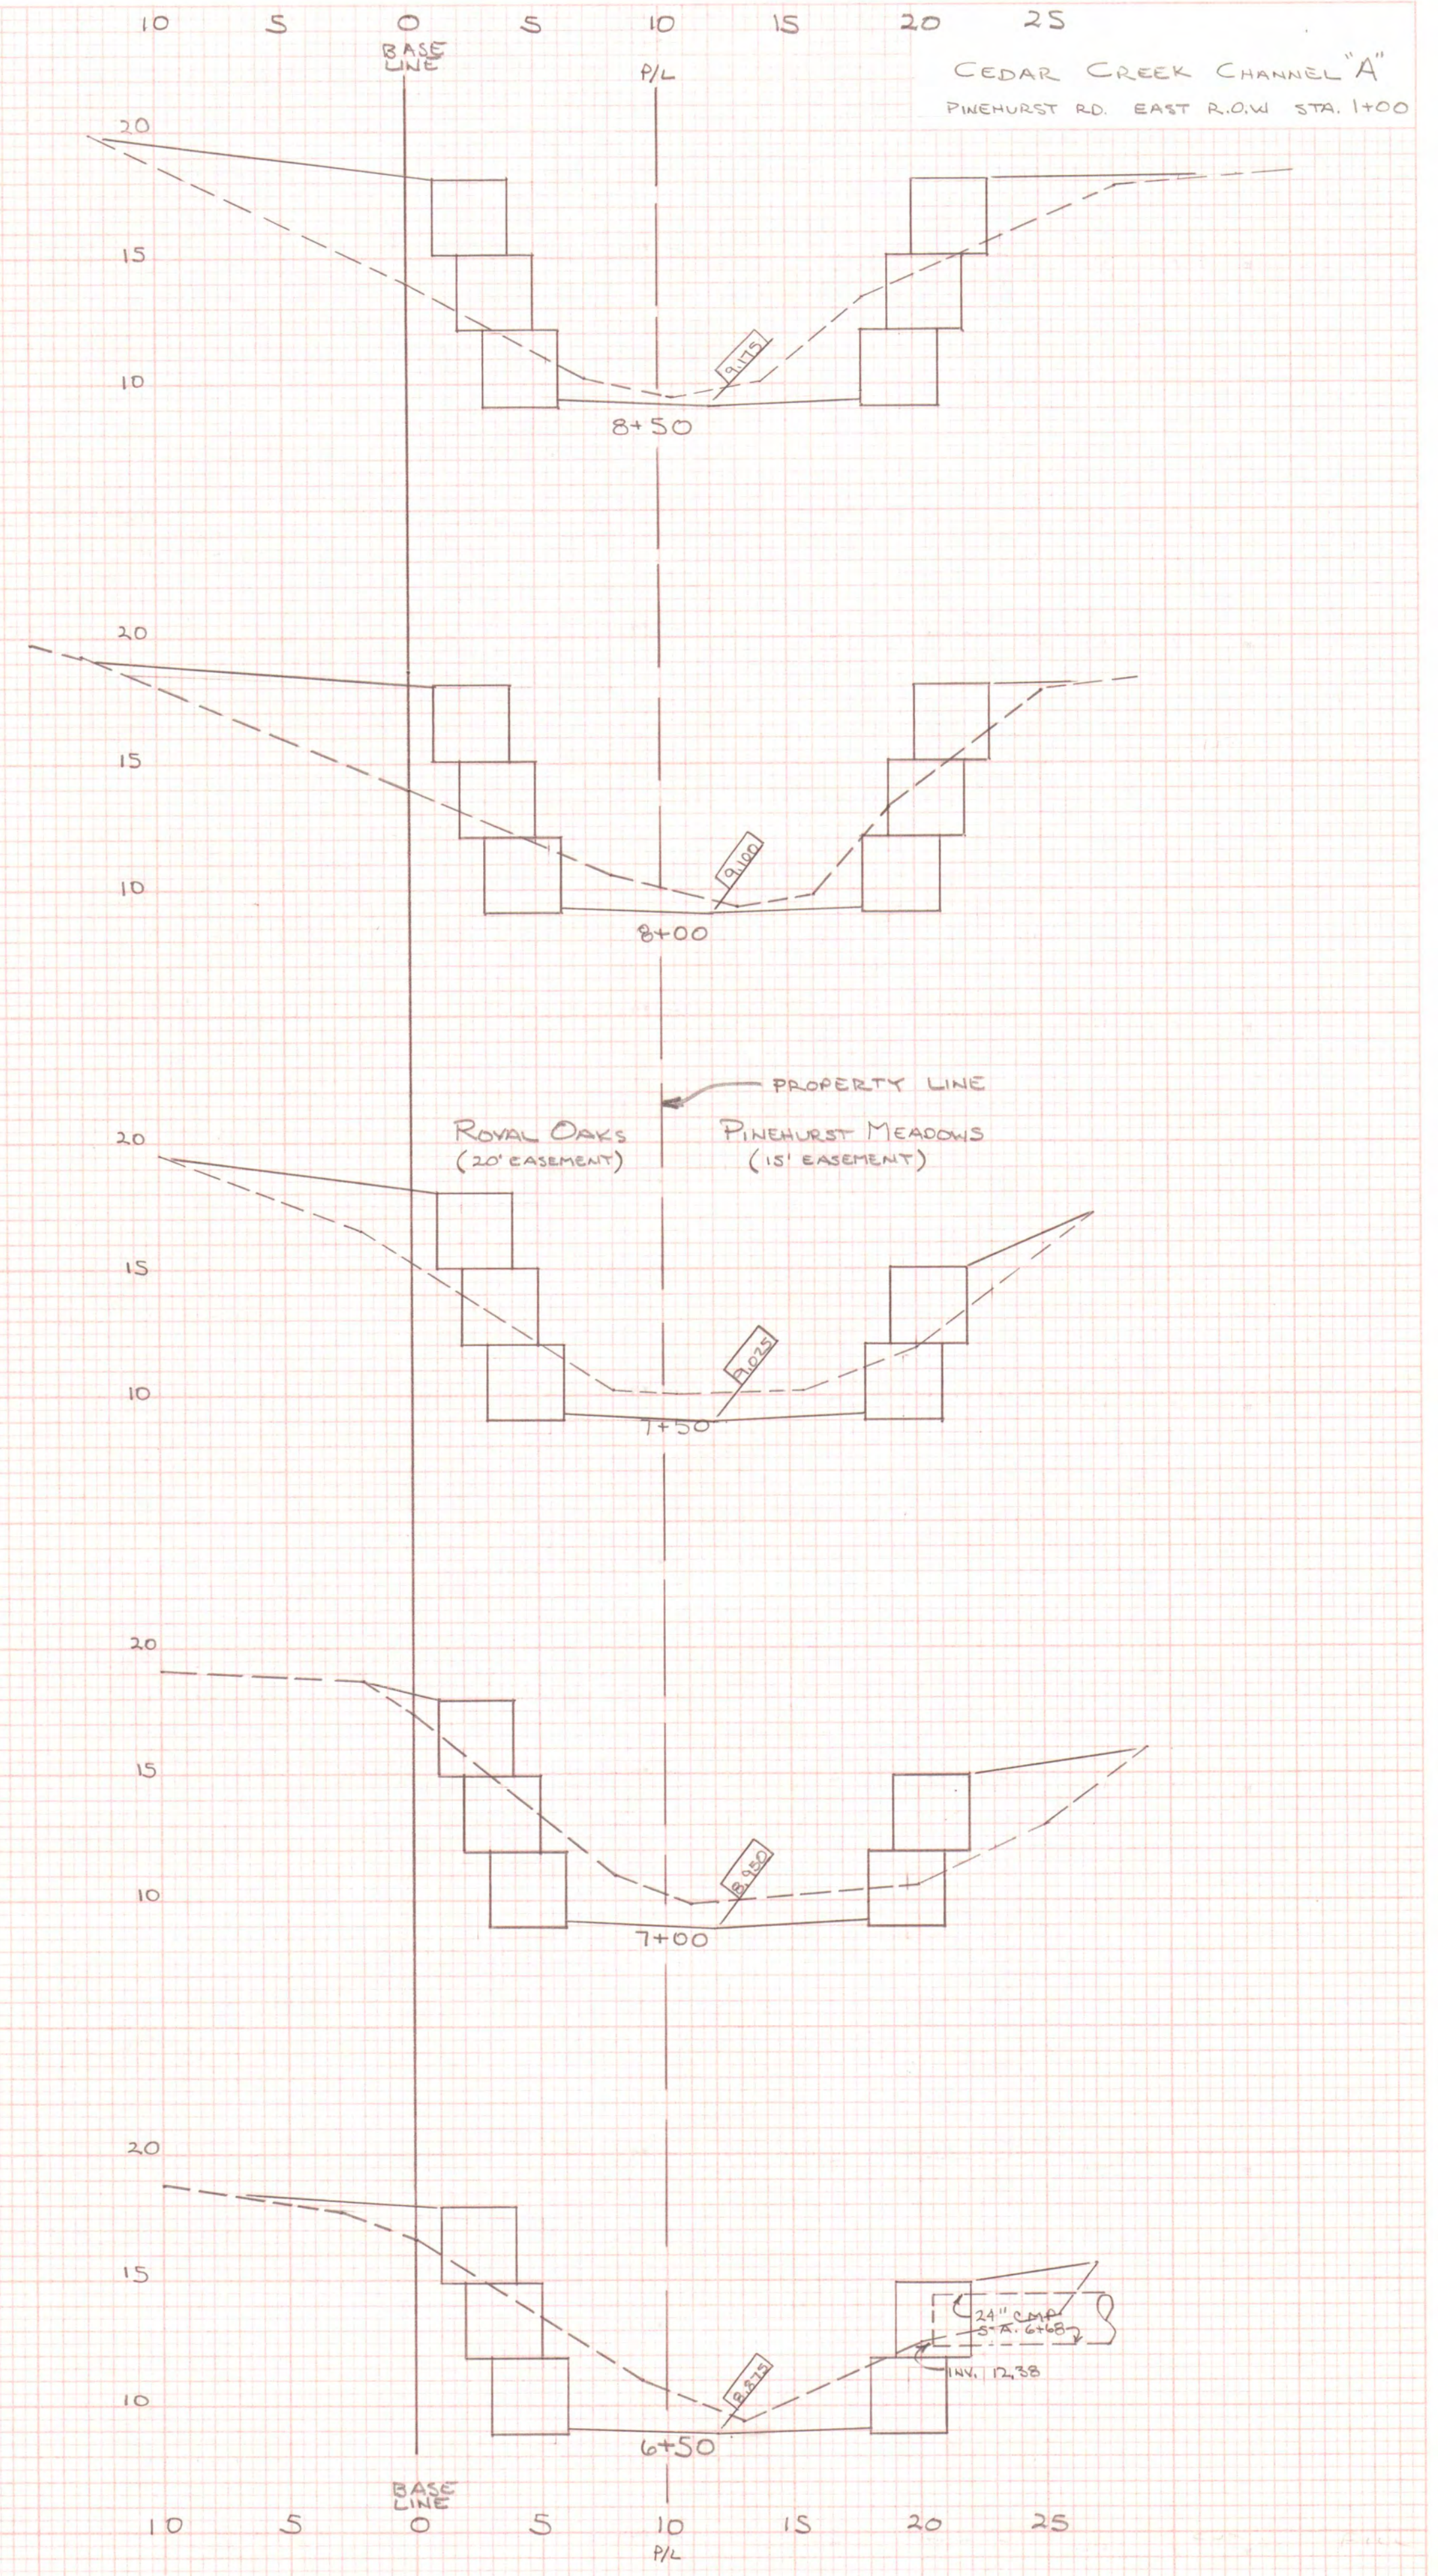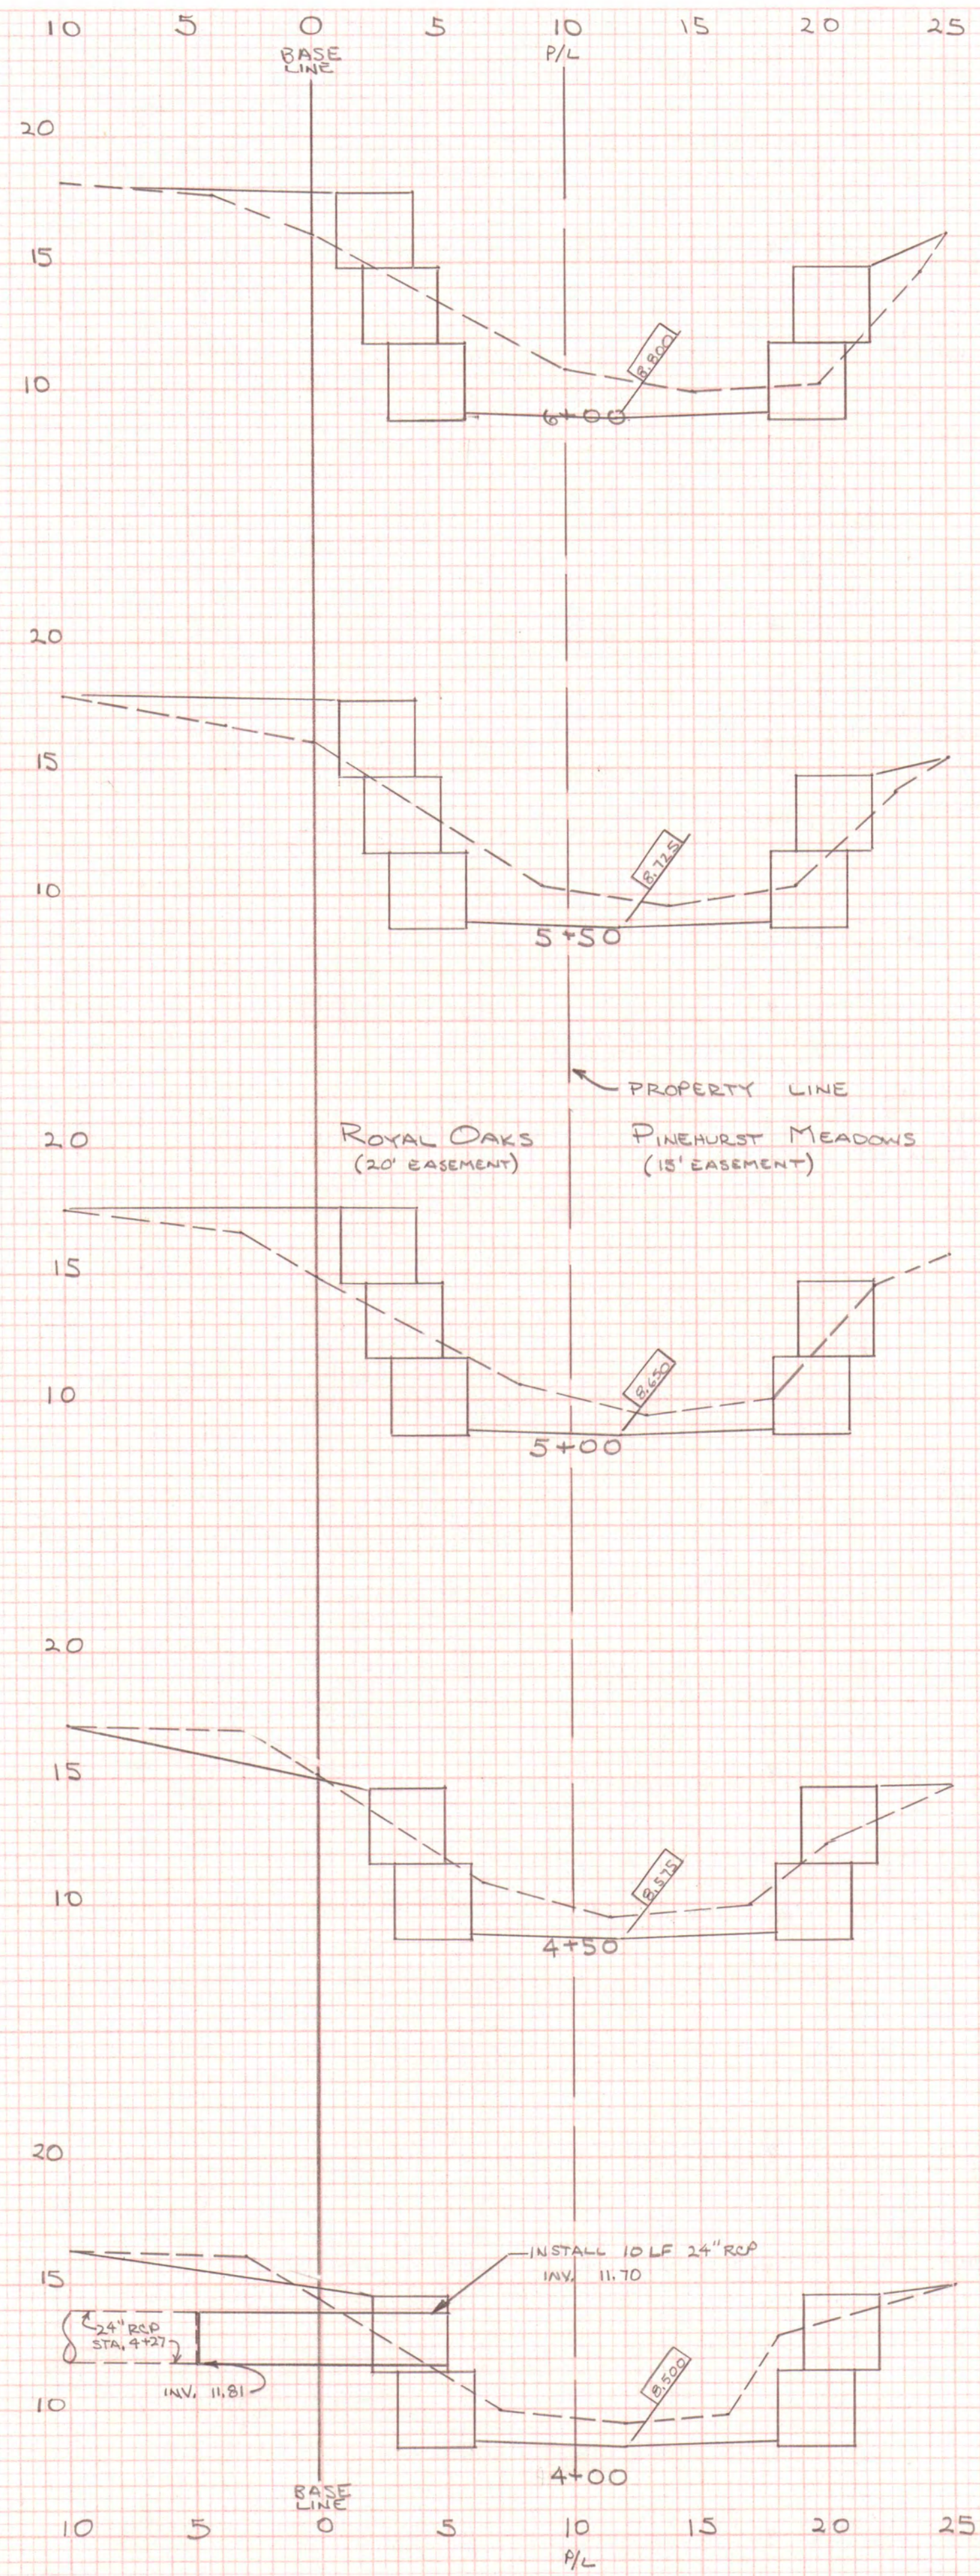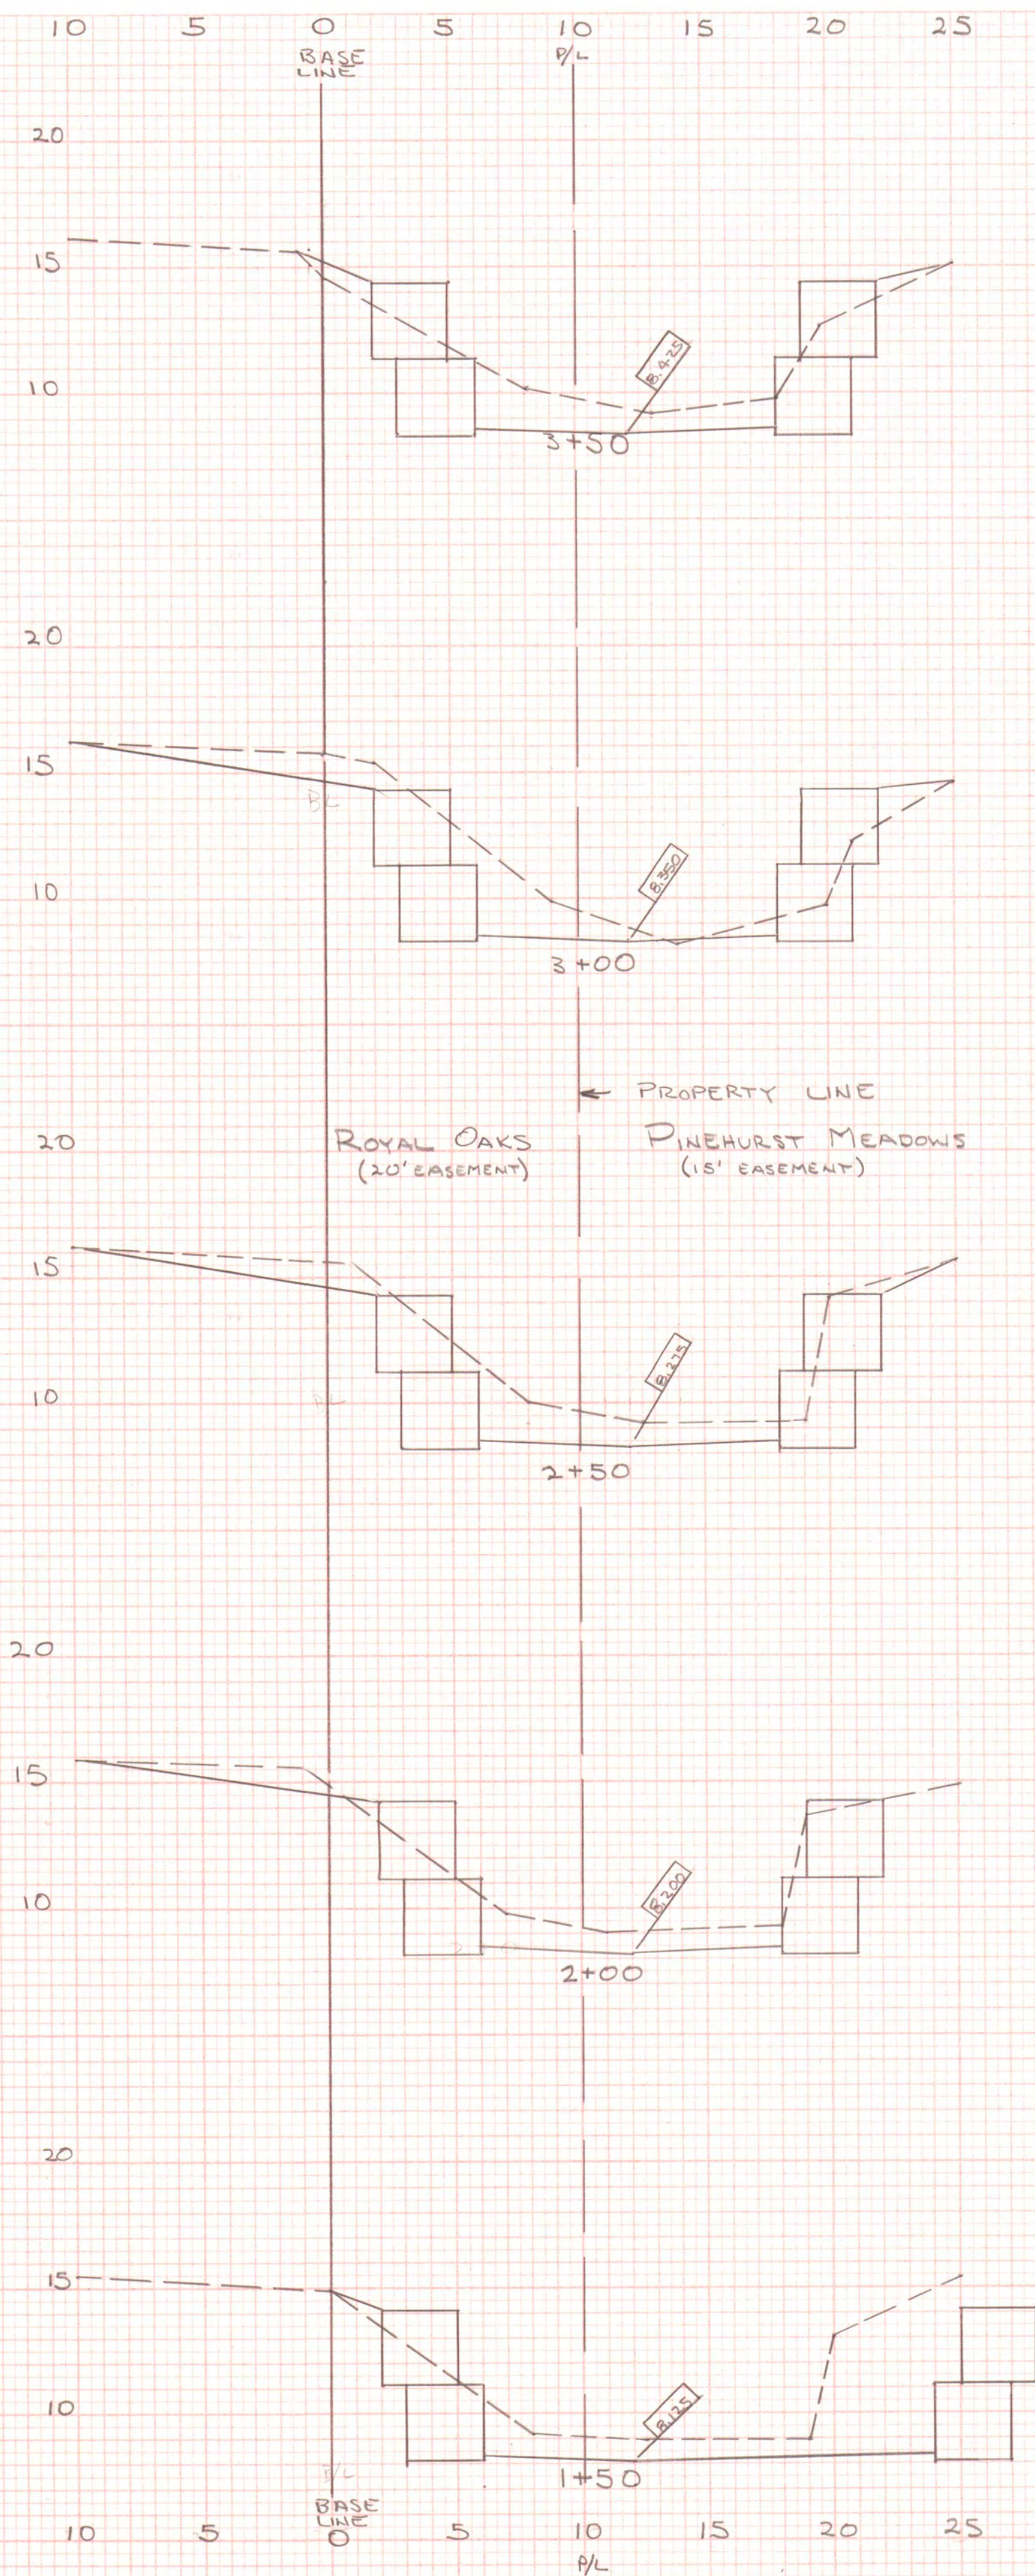

DATE	BY	REVIEWED	DATE
		PLANNED	
		NOTED	
		NO.	


DATE	BY	REVIEWED	DATE
		PLANNED	
		NOTED	
		NO.	

CEDAR CREEK CHANNEL "A"
PINEHURST RD. EAST R.O.W. STA 14+00

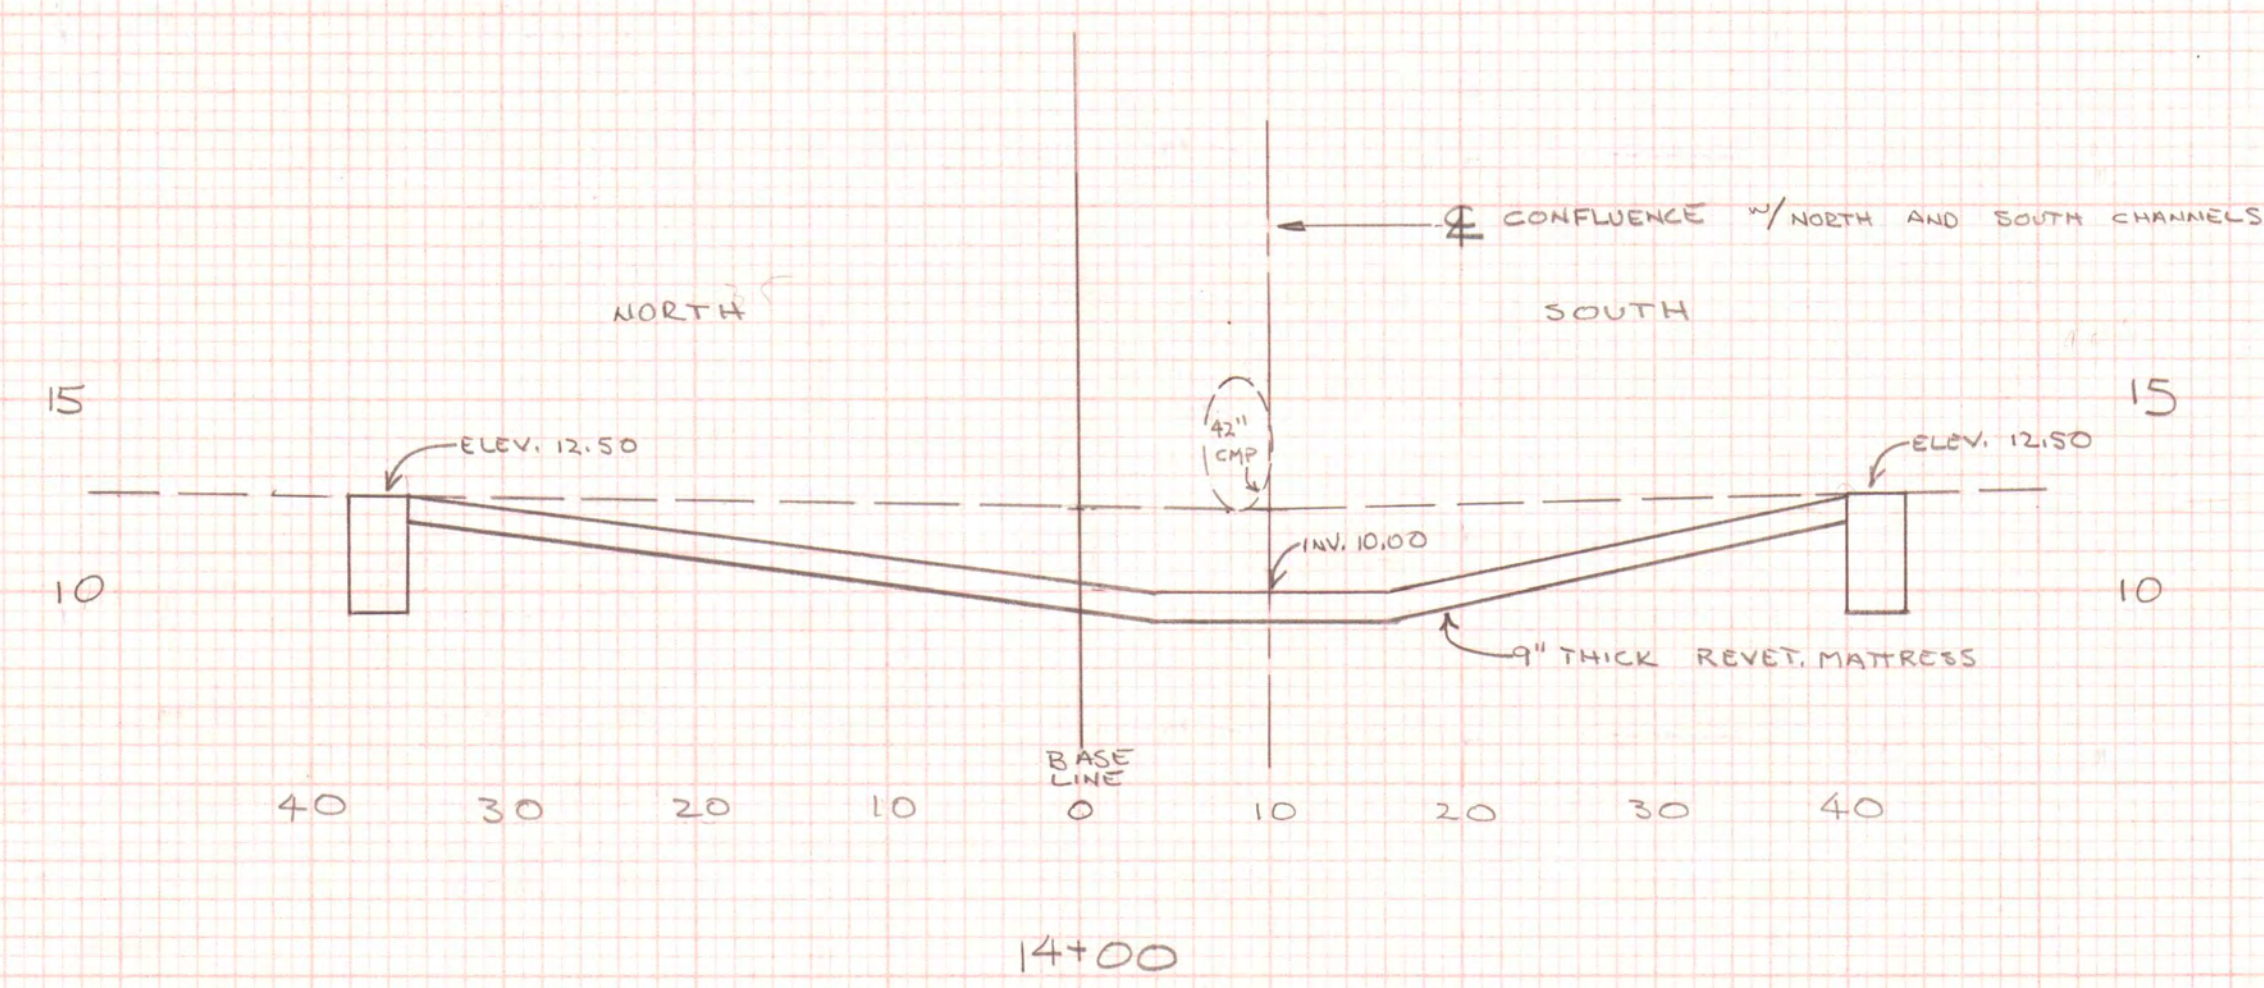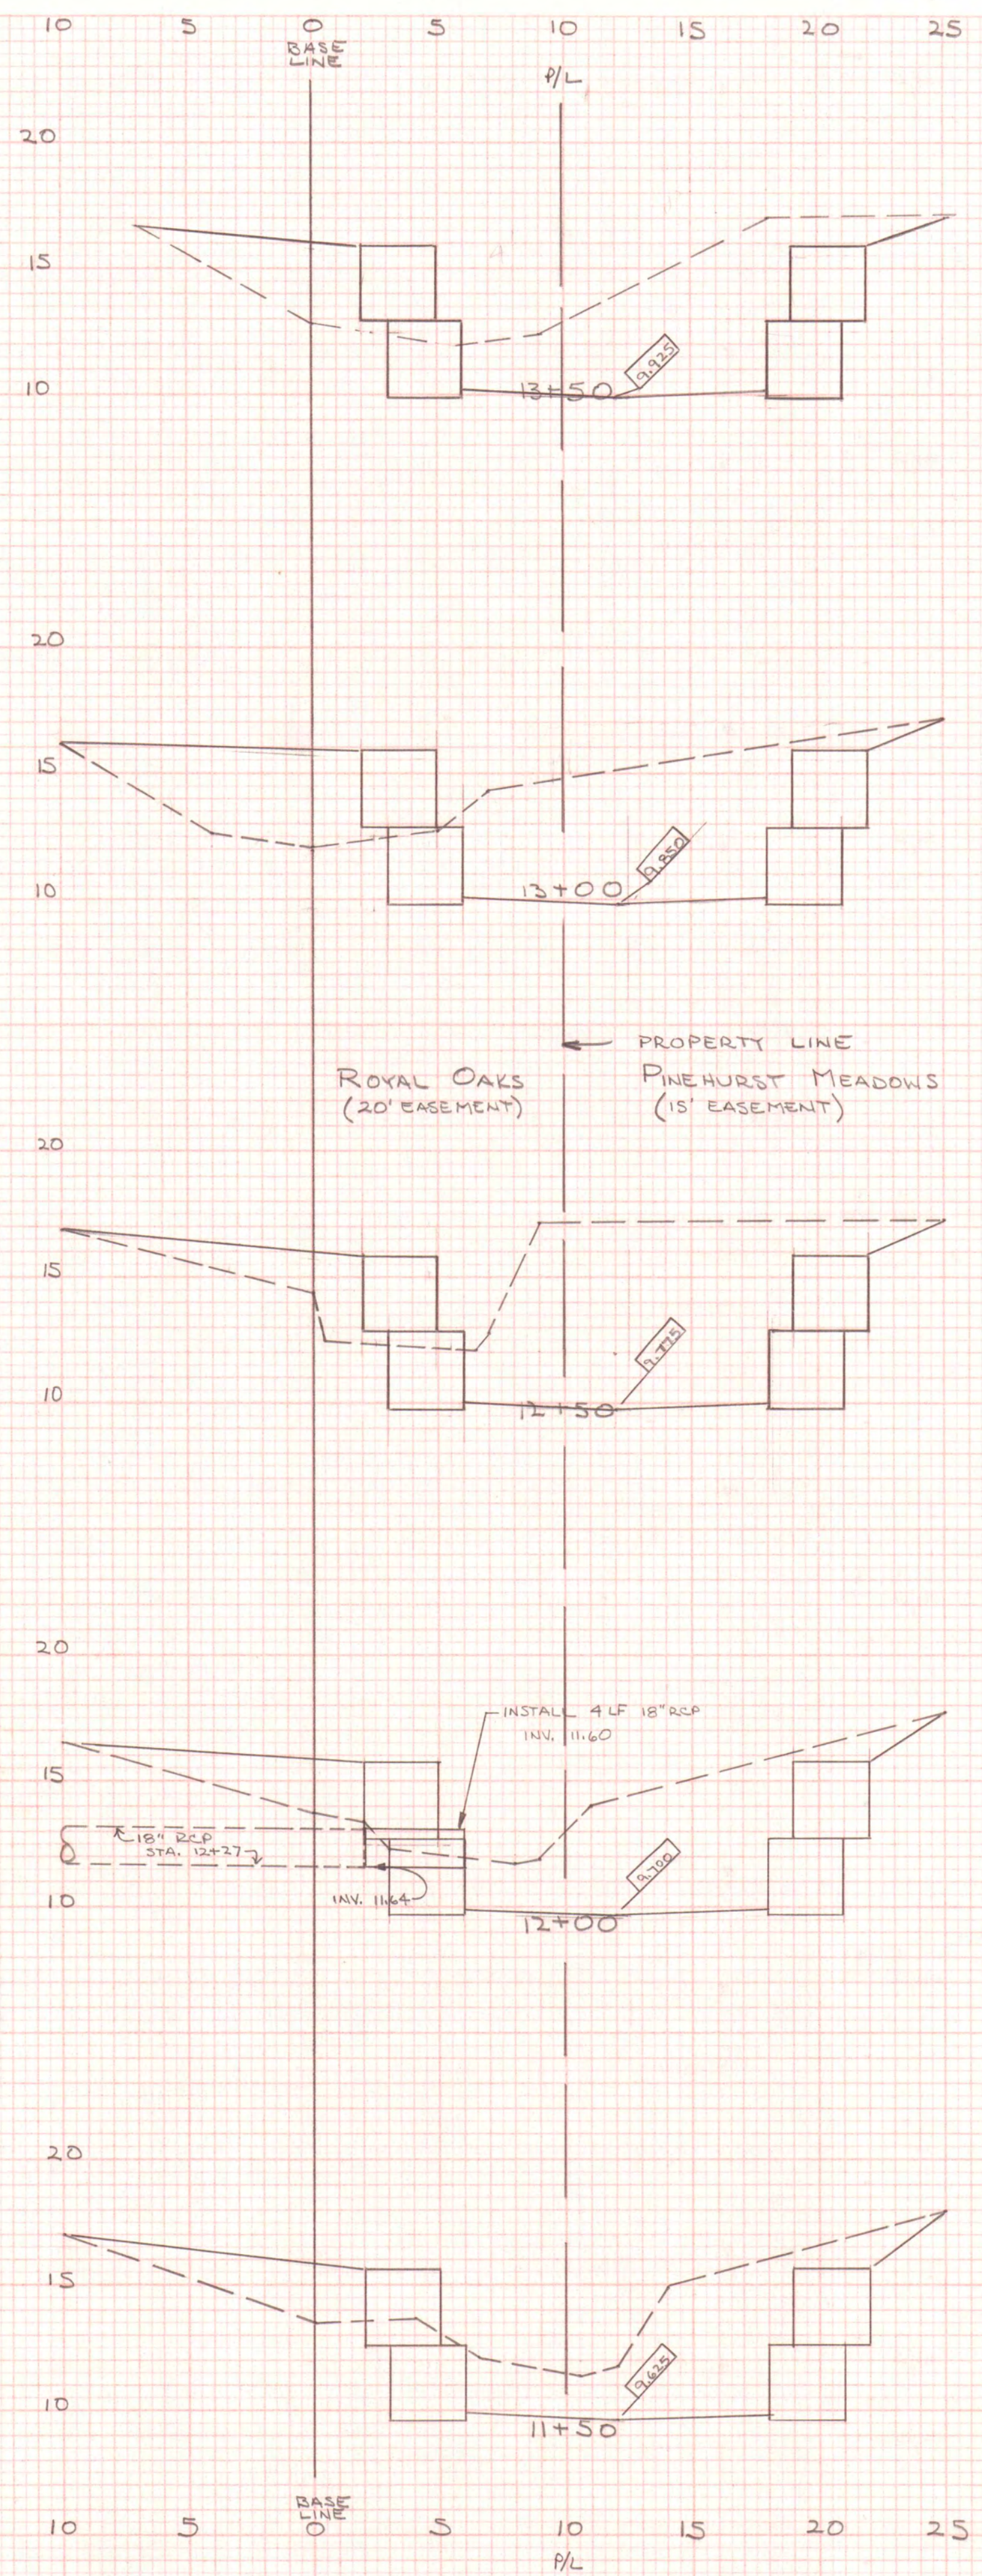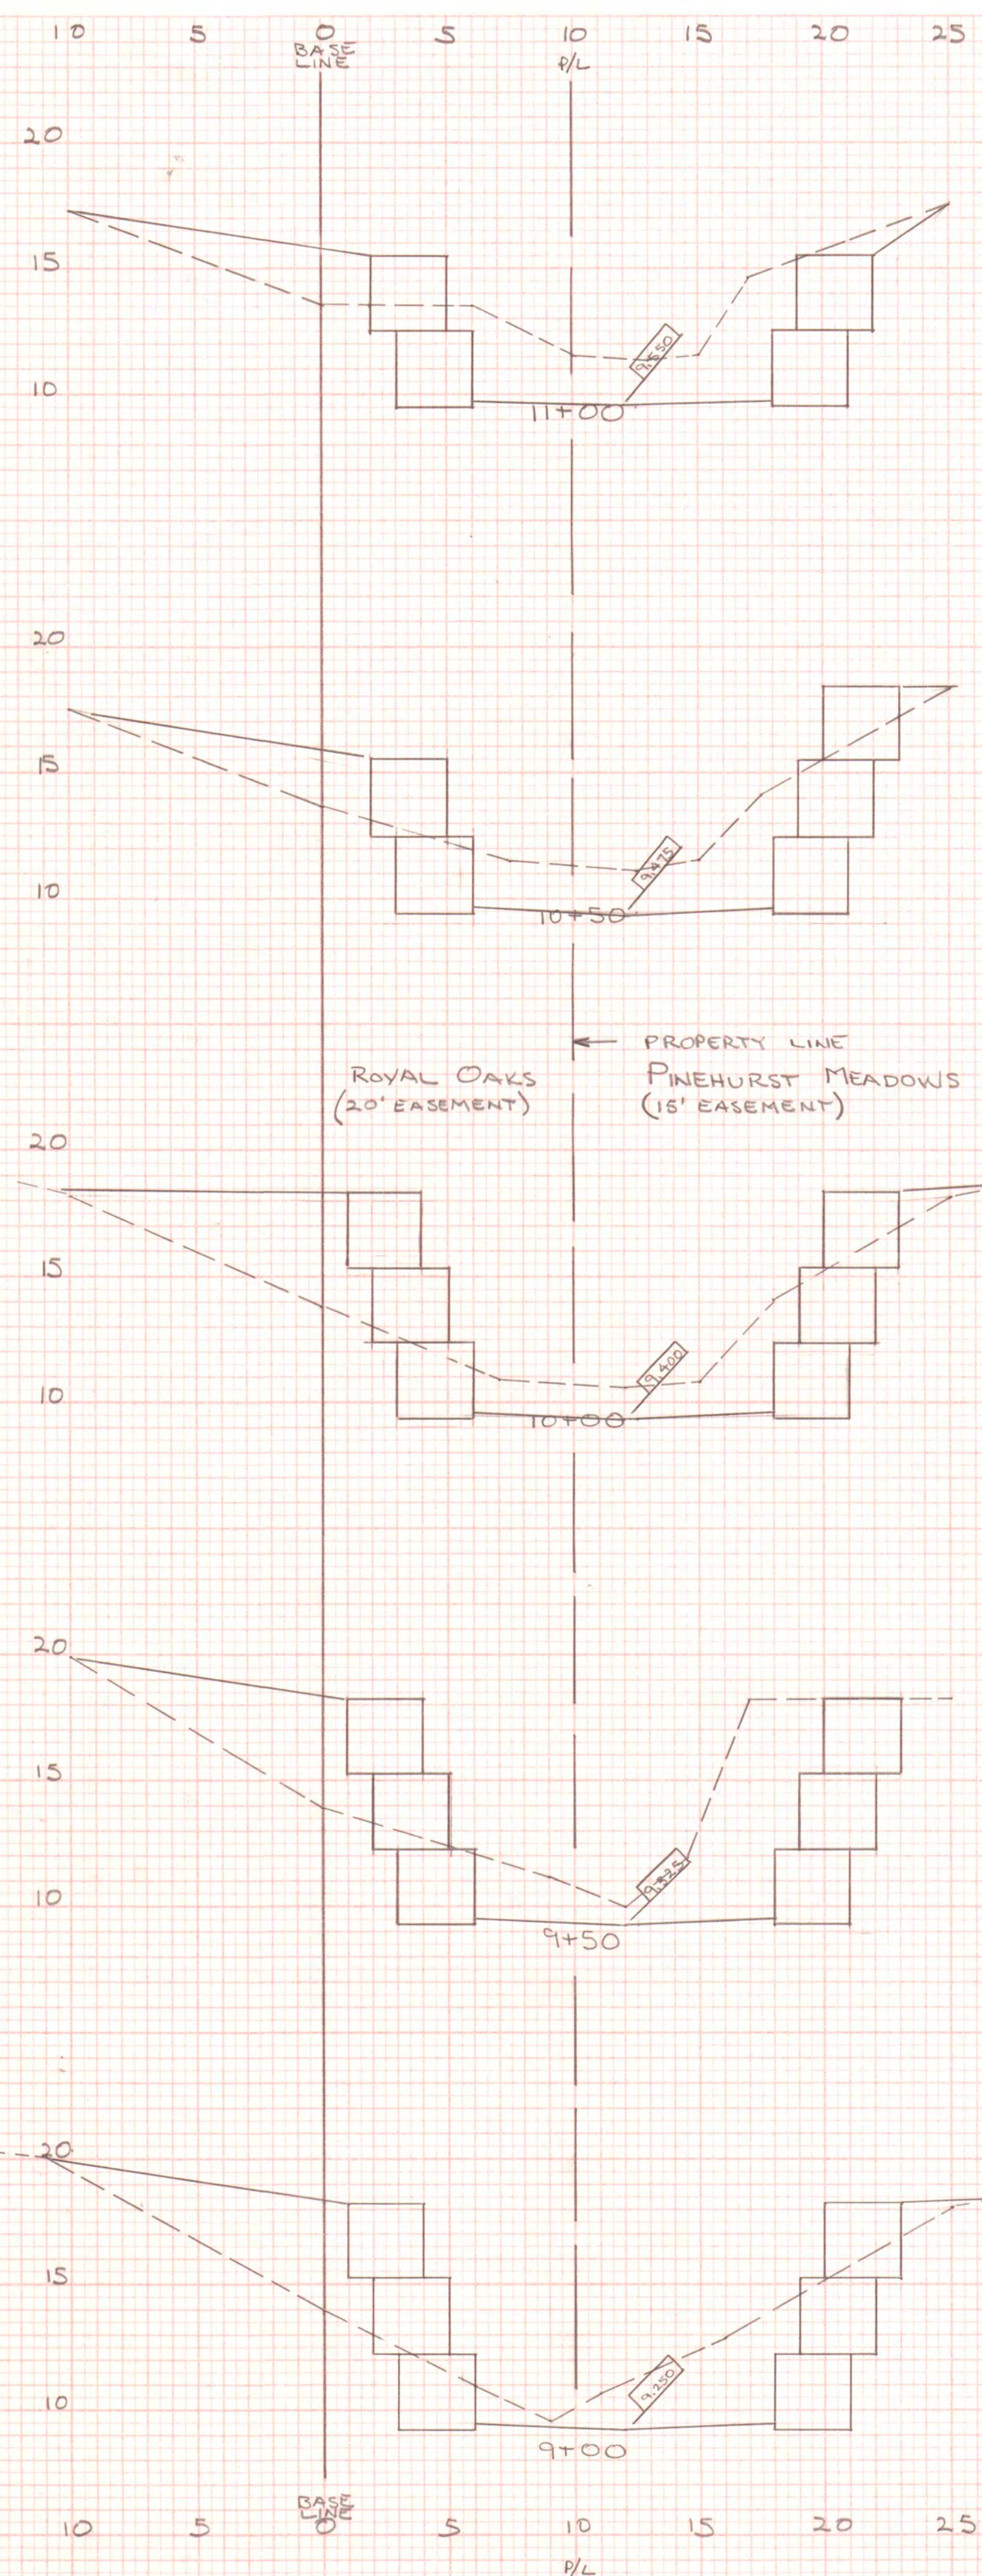

APPENDIX C

**AQUATIC SPRAY LOCATIONS
(VEGETATION MANAGEMENT)**

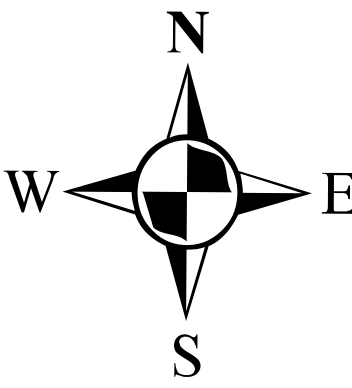

Aquatic Spray Locations 2021

