


Plotted By: Brenndt, Spencer Sheet Set: ST. ANDREWS REDEVELOPMENT Layout: C-001 OVERALL SHEET August 10, 2023 08:45:03am K:\TAL_Civil\142375-FR\001-ST. Andrews Redevelopment\Design\CADD\PlanSheets\C-001 OVERALL SHEET.dwg

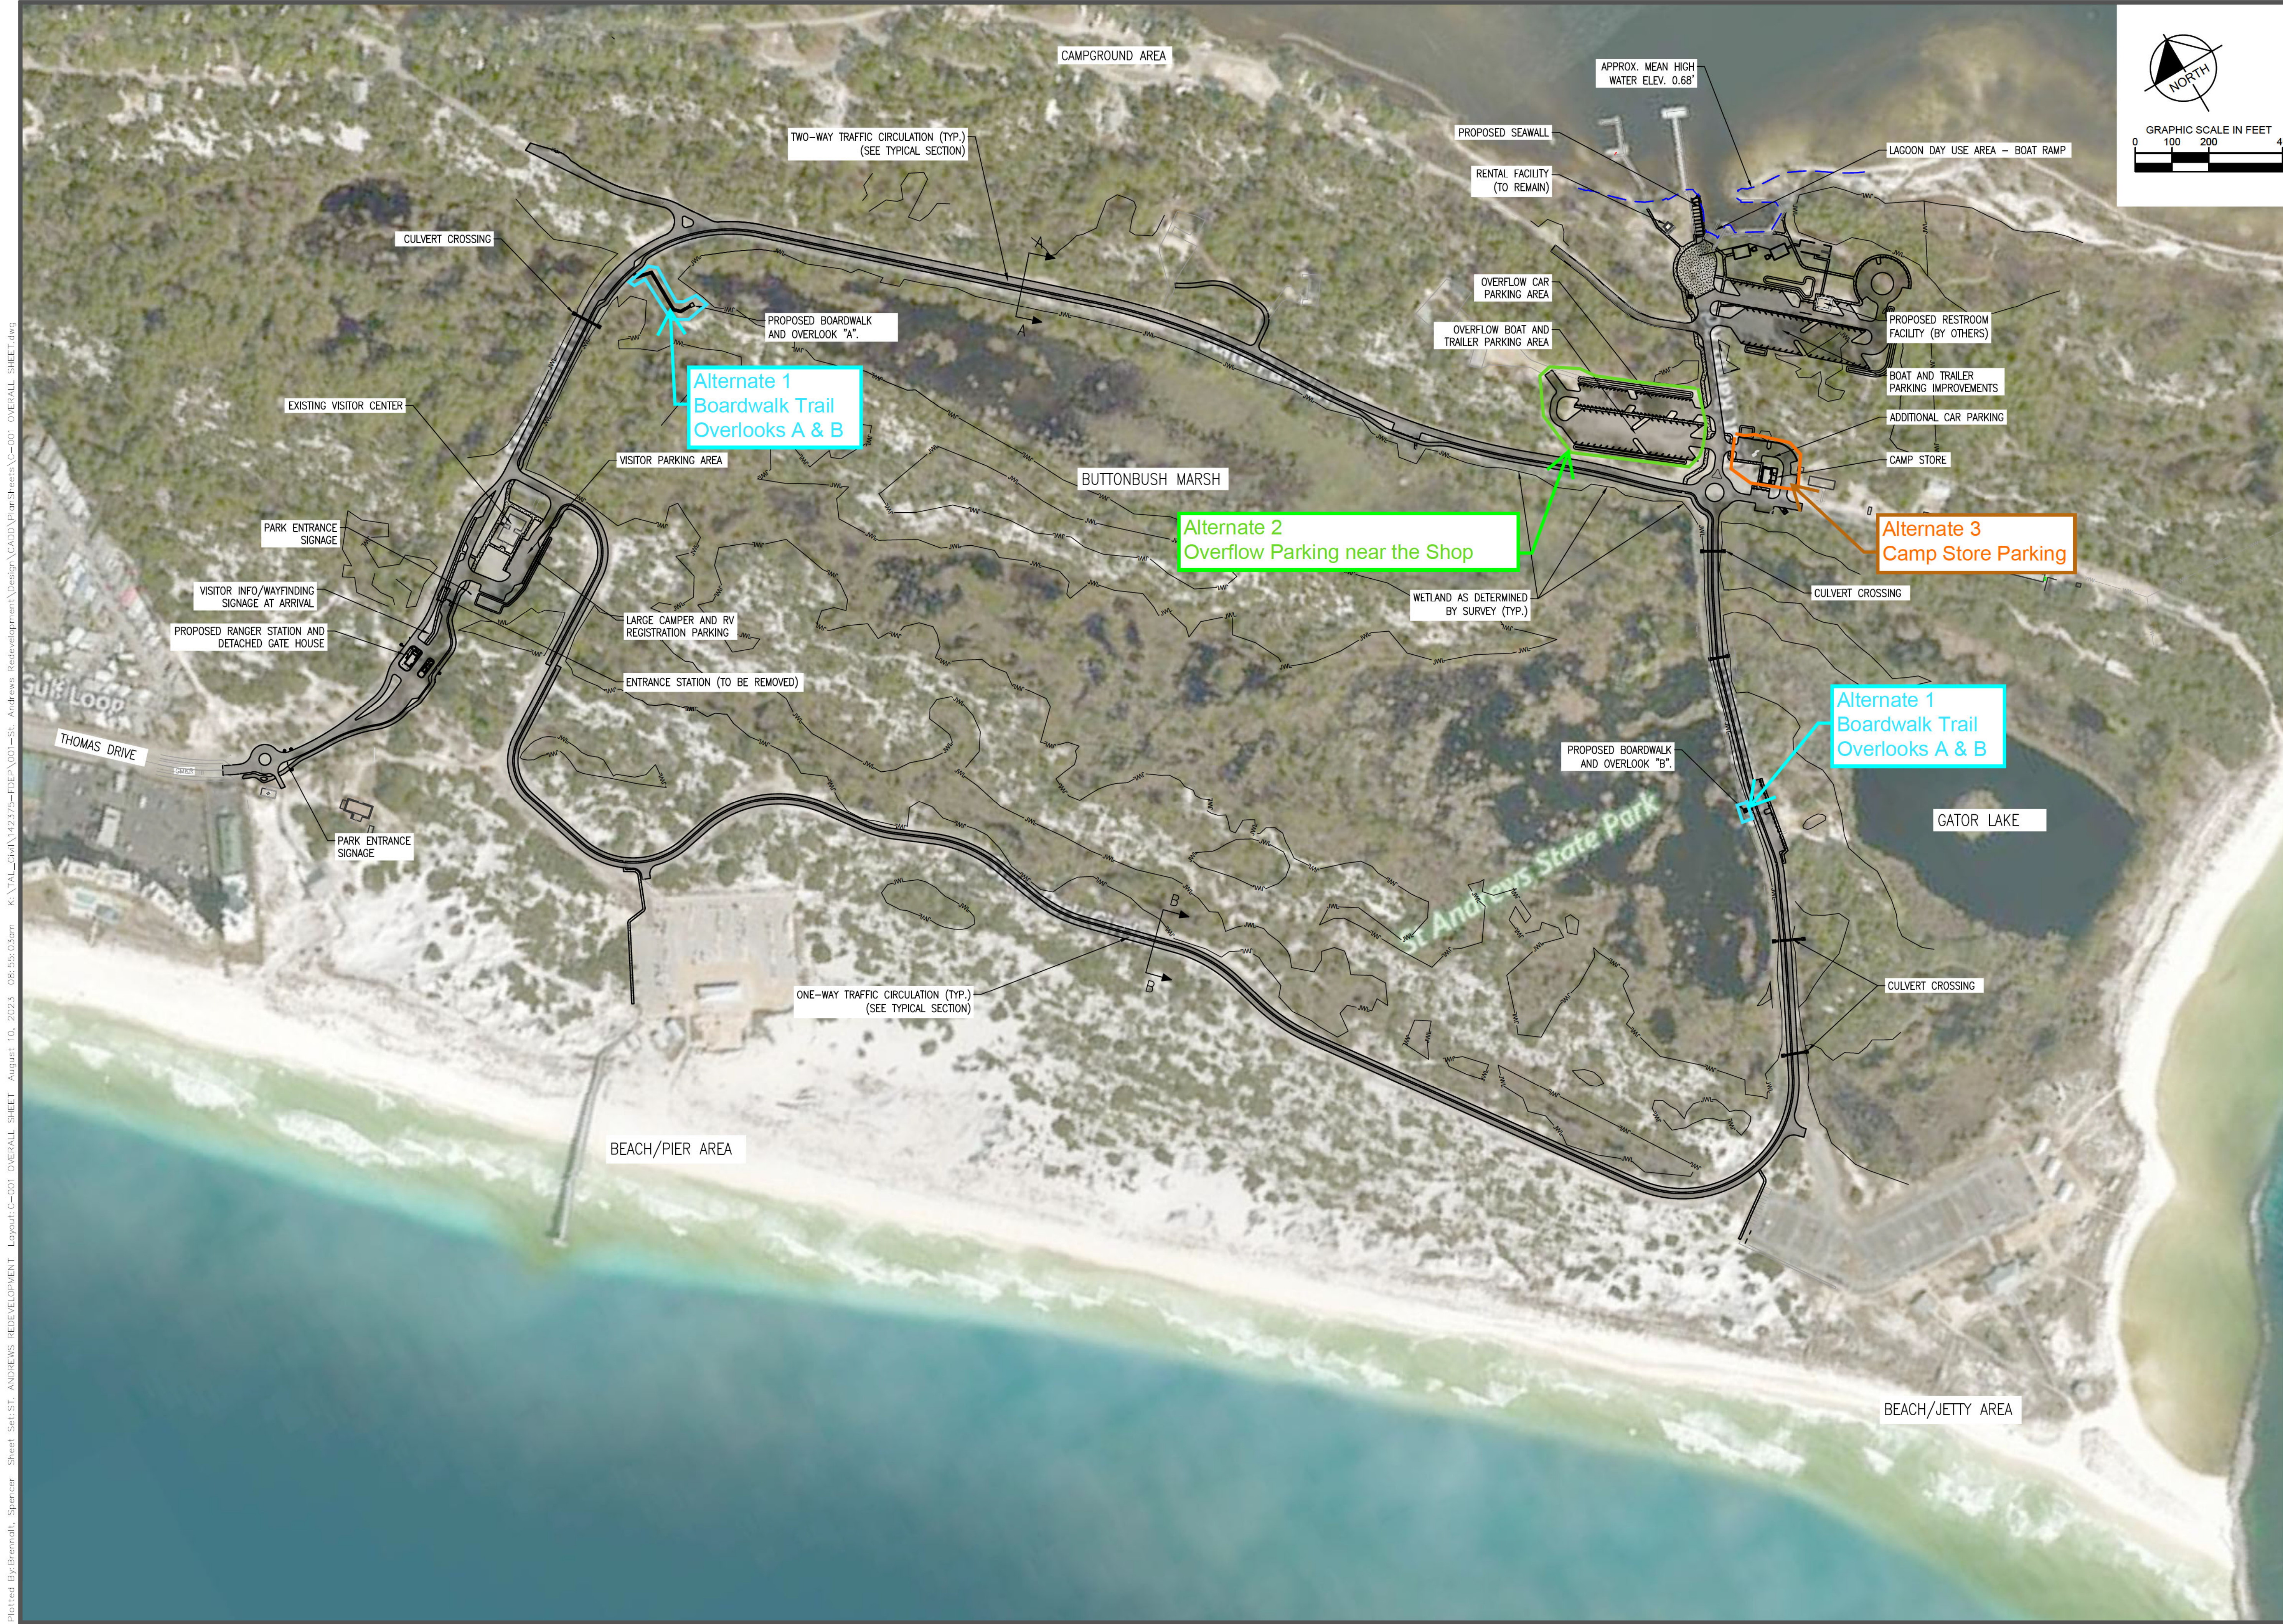

SHEET NO.		ST. ANDREWS STATE PARK		OVERALL SHEET		PROJECT TITLE		ST. ANDREWS STATE PARK REDEVELOPMENT	
SHEET TITLE		PROFESSIONAL REGISTRATION		DESIGNER :		ISSUE DATE:		SYMBOL	
		CAMERON R. SNIPES		TLB		AUGUST 2023		A	
		FLORIDA LICENSE NUMBER 75465		TLB		COMP. FILE No.:		B	
				CRS		STATE PROJECT No. 61197C		C	
				REVIEWED BY:				D	
				Consultant :					
				Wood-Partners Inc. Vapi					
				© 2013 WOOD-PARTNERS AND ASSOCIATES, INC.					
				TALLAHASSEE, FL 32309 PHONE: 904-533-0000					
				KIMLEY-HORN					
				DAG					
				ARCHITECTS					
				3800 Commonwealth Blvd., Tallahassee, FL 32309					
				245-2300					
						</			