


# LIMITED SCOPE TOPOGRAPHIC SURVEY

## IN SECTION 13, TOWNSHIP 6 SOUTH, RANGE 15 EAST, COLUMBIA COUNTY, FLORIDA

# LOCATION MAP

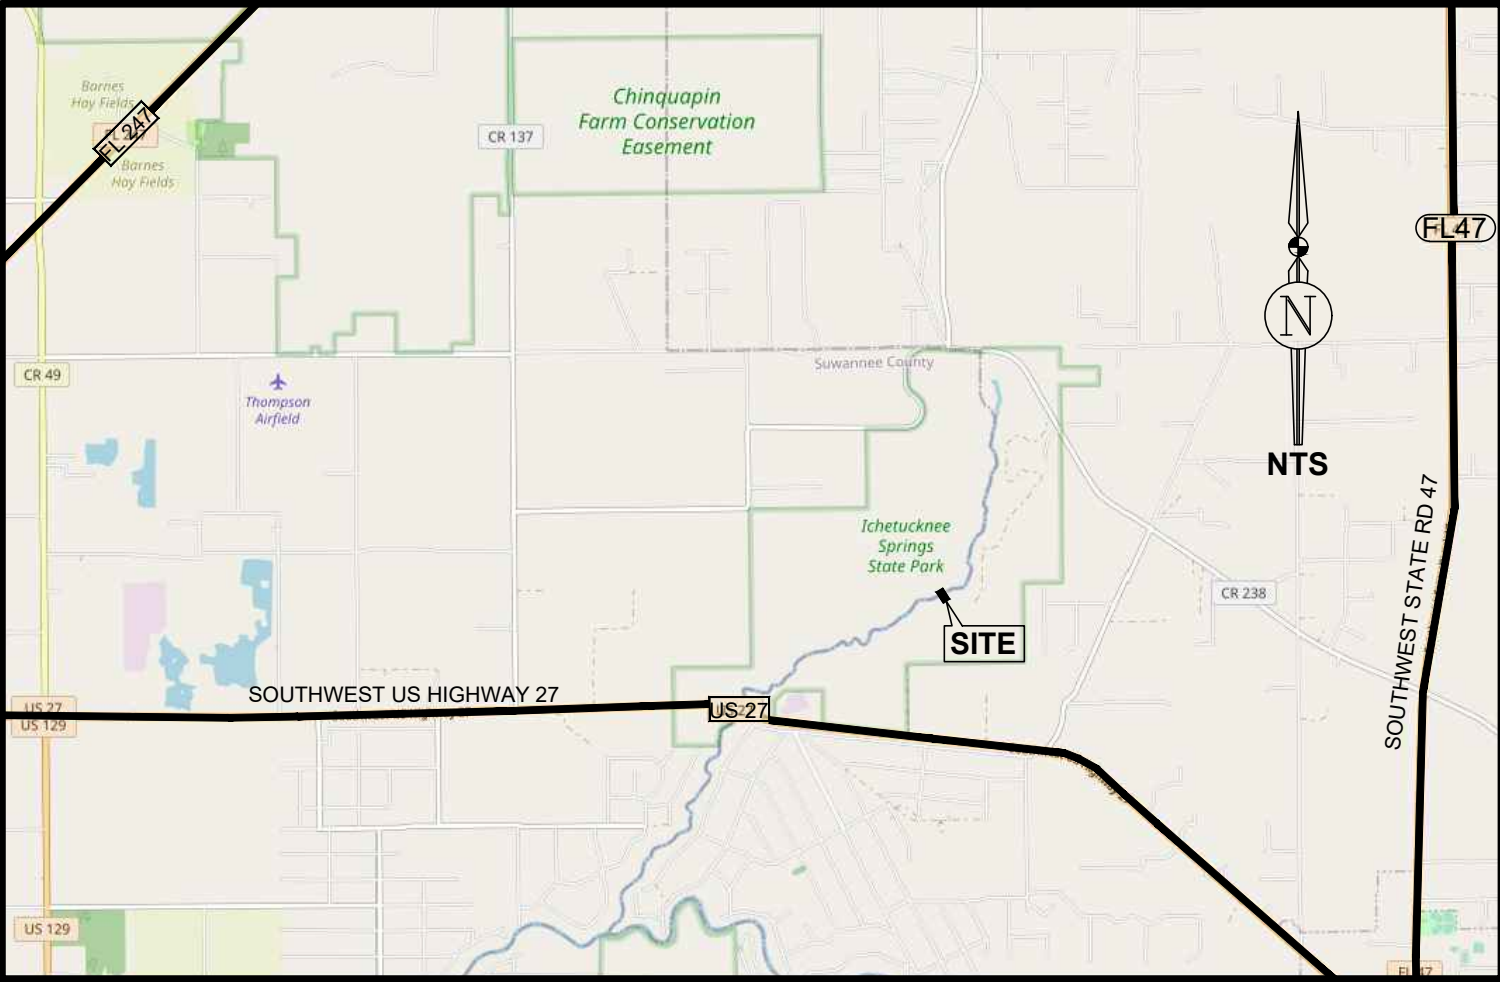

### ABBREVIATIONS

EP = EDGE OF PAVEMENT  
JBPRO = JBROWN PROFESSIONAL GROUP  
LB = LICENSED BUSINESS  
TRAV PT = TRAVERSE POINT  
NTS = NOT TO SCALE  
WEDGE = WATER'S EDGE


TREES:  
CY = CYPRESS  
HK = HICKORY  
SG = SWEETGUM  
TO = TURKEY OAK  
WO = WATER OAK

### SYMBOL LEGEND

HANDRAIL  
 WATER'S EDGE  
 BENCHMARK  
 MULTI-TRUNK TREE (SIZE-SIZE) AND SPECIES  
 TREE-SIZE(INCHES) AND SPECIES  
 SPOT ELEVATION - SOFT SURFACE  
 SPOT ELEVATION - HARD SURFACE  
 CONTOUR LINES  
 DIRT PATH/ROAD  
 WOODEN DECK  
 ICHETUCKNEE RIVER  
 METAL SURFACE

### SURVEYOR'S NOTES

- THIS IS NOT A BOUNDARY SURVEY.
- ELEVATIONS ARE REFERENCED TO THE NORTH AMERICAN VERTICAL DATUM OF 1988 (NAVD88) AND BASED ON GPS OBSERVATIONS OF THE FLORIDA DEPARTMENT OF TRANSPORTATION'S CONTINUOUSLY OPERATING REFERENCE STATION (CORS) NETWORK.
- STATE PLANE COORDINATES ARE REFERENCED TO THE NORTH AMERICAN DATUM ON 1983, 2011 ADJUSTMENT AND BASED ON GPS OBSERVATIONS OF THE FLORIDA DEPARTMENT OF TRANSPORTATION'S CONTINUOUSLY OPERATING REFERENCE STATION (CORS) NETWORK.
- THIS SURVEY IS BASED ON MEASUREMENTS CONDUCTED ON MARCH 21, 2022.
- NO UNDERGROUND UTILITIES WERE LOCATED IN THE COURSE OF THIS SURVEY.
- ADDITIONAL ENCUMBRANCES MAY AFFECT THE SUBJECT PARCEL THAT DO NOT APPEAR ON THIS MAP.
- EASEMENTS DEPICTED ON THIS SURVEY WERE PROVIDED BY THE CLIENT OR ARE RECORDED IN AN ASSOCIATED PLAT. NO EASEMENT RESEARCH WAS CONDUCTED DURING THE COURSE OF THIS SURVEY.


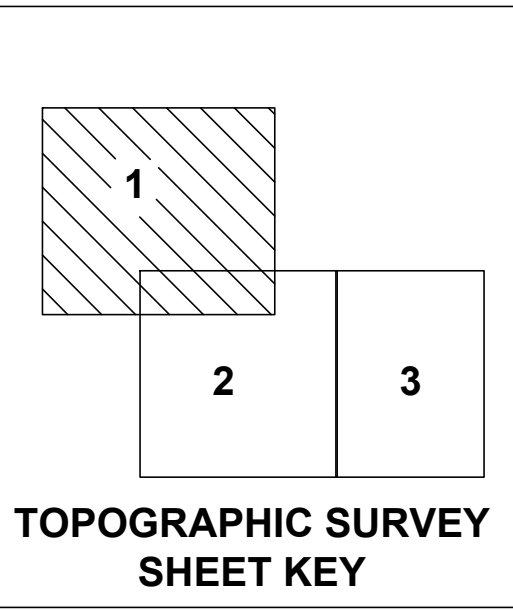


### ICHETUCKNEE STATE PARK

| LIMITED SCOPE TOPOGRAPHIC SURVEY |                          |
|----------------------------------|--------------------------|
| CERTIFIED TO:                    | Scale: 1"=20'            |
| 1. DRMP, INC.                    | Proj. No. 406-19-03      |
|                                  | Drawn: J. Trahan         |
|                                  | Checked: T. Wright       |
|                                  | Dwg. Name: 406-19-03-ST2 |
|                                  | Dwg. Date: 04/18/2022    |
|                                  | Field Book: 29           |
|                                  | Pages: 15-18             |
|                                  | Sheet: 1 of 3            |


**JBPro**  
CIVIL ENGINEERING | LAND PLANNING  
SURVEYING | CONSTRUCTION SERVICES  
3530 NW 43rd Street | Gainesville, Florida 32606  
4420 US-1 S, Suite 1 | St. Augustine, Florida 32086  
Gainesville: (352) 375-8999 | St. Augustine: (904) 789-8999  
Toll Free: (844) Go-JBPro | E-mail: contact@jbpro.com

THE MAP OF THE PROPERTY DESCRIBED HEREON WAS MADE UNDER MY SUPERVISION AND THIS MAP OF SURVEY FURTHER MEETS THE STANDARDS OF PRACTICE SET FORTH BY THE STATE OF FLORIDA BOARD OF PROFESSIONAL SURVEYORS & MAPPERS IN CHAPTER 53-17.05, FLORIDA ADMINISTRATIVE CODE, PURSUANT TO SECTION 472.027, FLORIDA STATUTES, AND THE MAP OF SURVEY SHOWN HEREON IS A TRUE AND ACCURATE REPRESENTATION THEREOF TO THE BEST OF MY KNOWLEDGE, BEING SUBJECT TO NOTES AND NOTATIONS SHOWN HEREON.  
Florida License No. LS7210  
Certificate of Authorization No. LB8031  
NOT VALID WITHOUT THE SIGNATURE AND ORIGINAL RAISED SEAL OF A FLORIDA LICENSED SURVEYOR & MAPPER OR VALID DIGITAL SIGNATURE IN ELECTRONIC FORM  
TROY V WRIGHT, PSM  
Professional Surveyor and Mapper

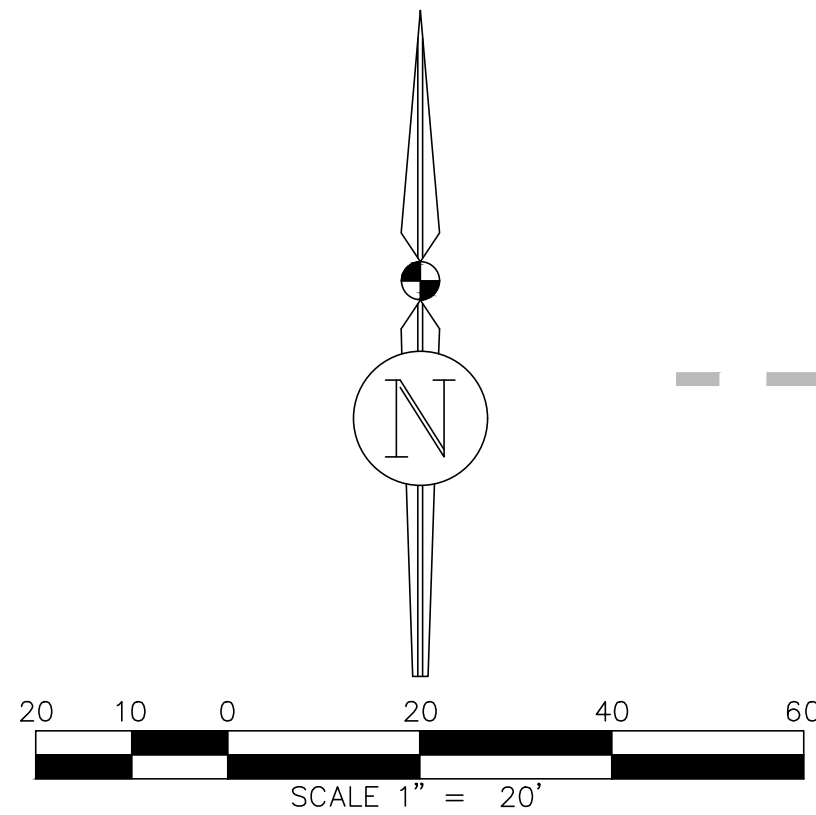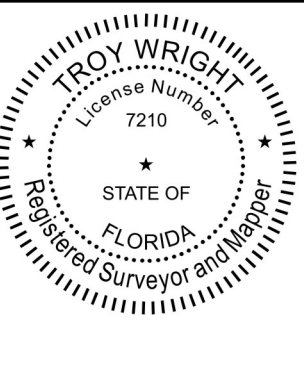

# LIMITED SCOPE TOPOGRAPHIC SURVEY

## IN SECTION 13, TOWNSHIP 6 SOUTH, RANGE 15 EAST, COLUMBIA COUNTY, FLORIDA

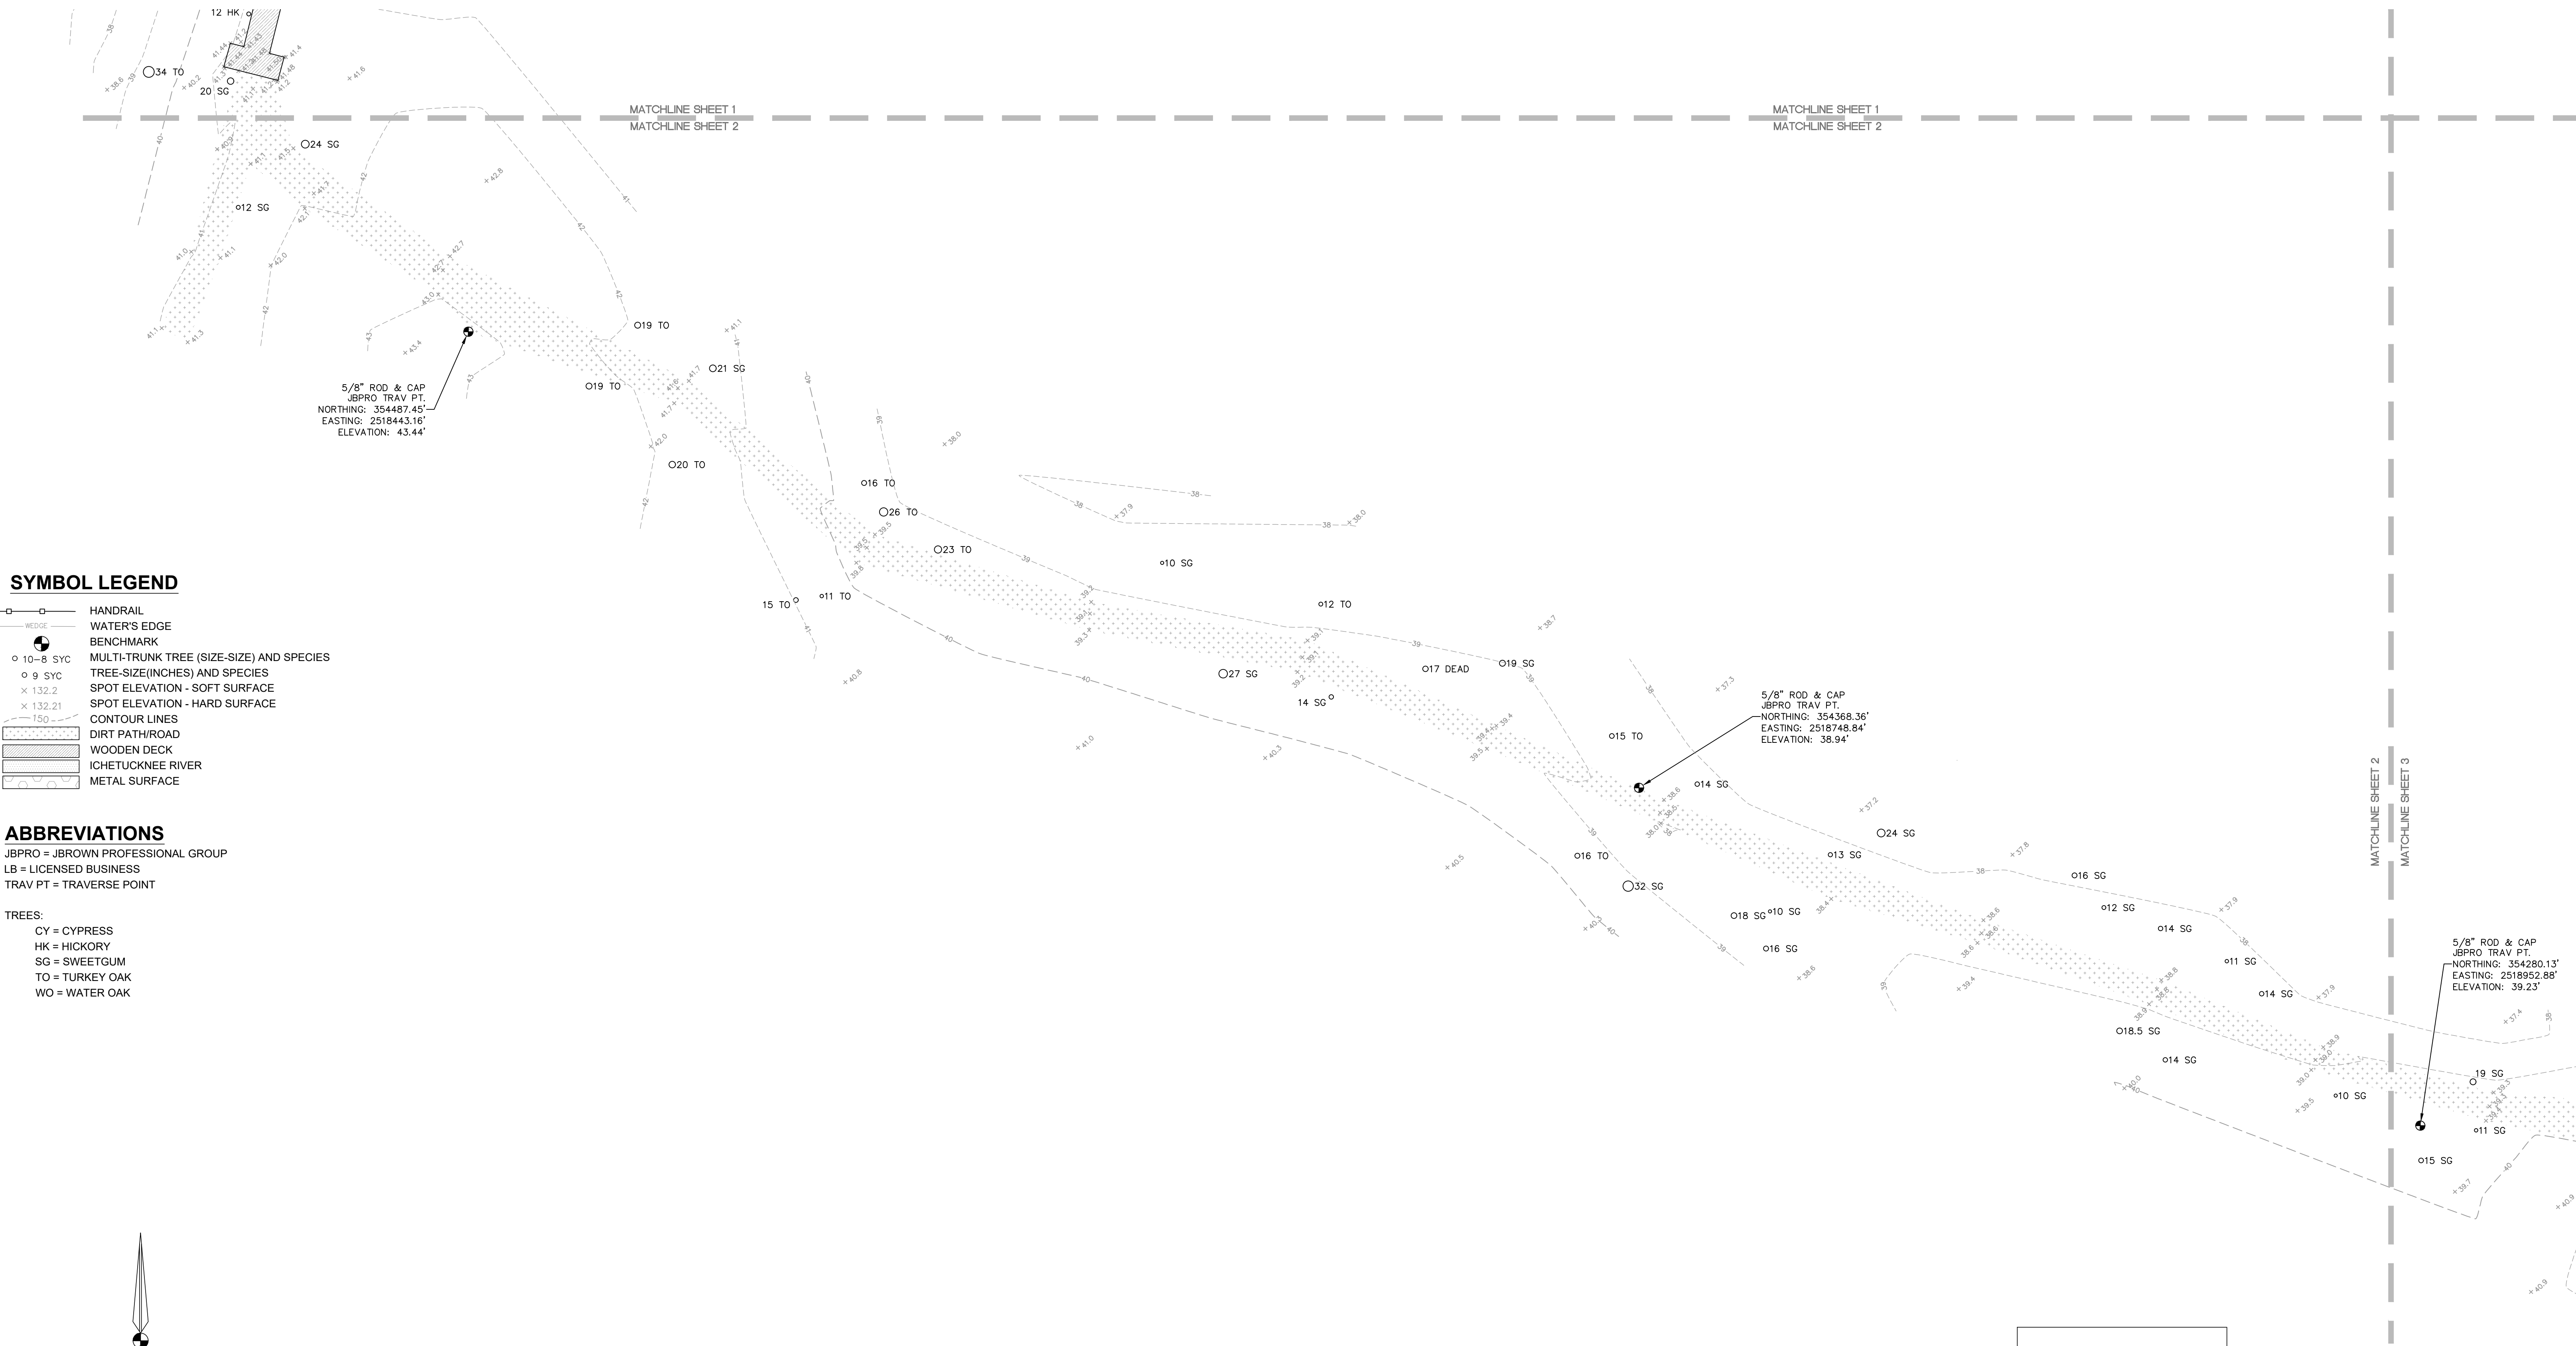



### SYMBOL LEGEND

- HANDRAIL
- WEDGE
- BENCHMARK
- MULTI-TRUNK TREE (SIZE-SIZE) AND SPECIES
- TREE-SIZE(INCHES) AND SPECIES
- SPOT ELEVATION - SOFT SURFACE
- SPOT ELEVATION - HARD SURFACE
- CONTOUR LINES
- DIRT PATH/ROAD
- WOODEN DECK
- ICHETUCKNEE RIVER
- METAL SURFACE

### ABBREVIATIONS

JBPRO = JBROWN PROFESSIONAL GROUP  
LB = LICENSED BUSINESS  
TRAV PT = TRAVERSE POINT


TREES:  
CY = CYPRESS  
HK = HICKORY  
SG = SWEETGUM  
TO = TURKEY OAK  
WO = WATER OAK

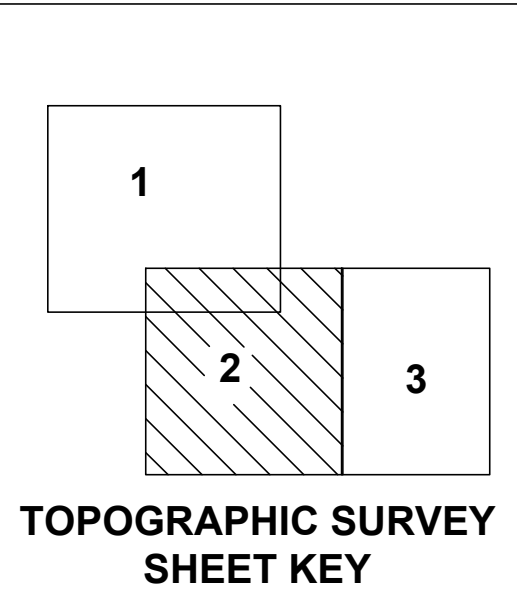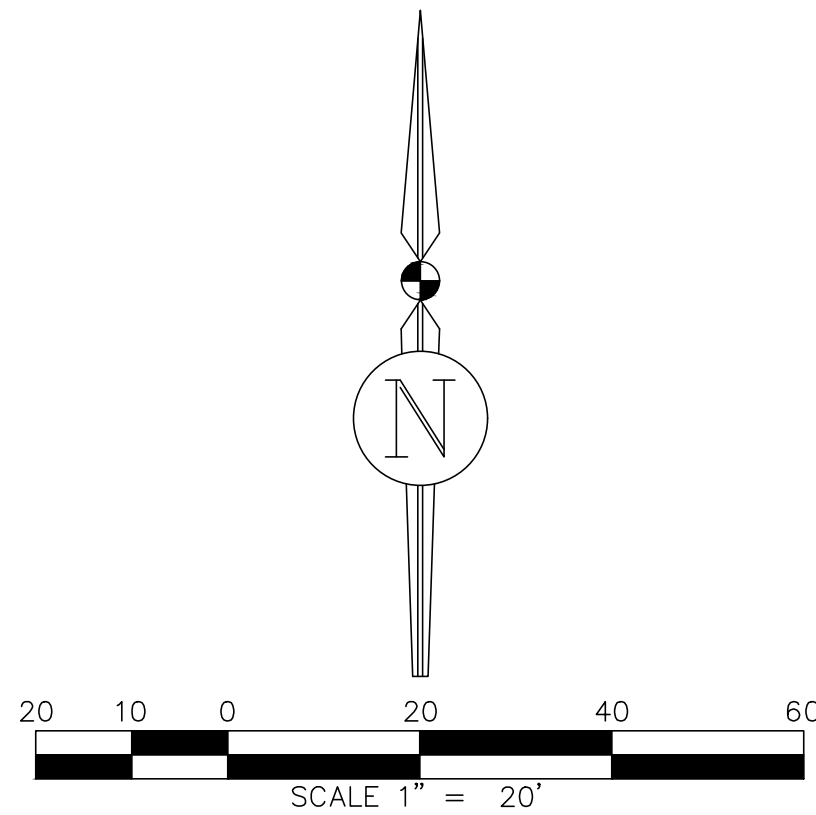

| ICHETUCKNEE STATE PARK   |                       |
|---|-----------------------|
| LIMITED SCOPE TOPOGRAPHIC SURVEY   |                       |
| <b>JBPro</b>   |                       |
| CIVIL ENGINEERING   LAND PLANNING<br>SURVEYING   CONSTRUCTION SERVICES   |                       |
| 3830 NW 43rd Street   Gainesville, Florida 32606<br>4420 US-1 S, Suite 11 St. Augustine, Florida 32086<br>Cell: (352) 375-8999   St. Augustine: (904) 799-8999<br>Toll Free: (844) Go-JBPro   E-mail: contact@jbpro.com |                       |
| Scale: 1"=20'   | Proj. No. 406-19-03   |
| Drawn: J. Trahan   | Checked: T. WRIGHT    |
| Dwg. Name: 406-19-03-ST2   | Dwg. Date: 04/18/2022 |
| Field Book: 29   | Pages: 15-18          |
| Sheet: 2 of 3   |                       |

# LIMITED SCOPE TOPOGRAPHIC SURVEY

## IN SECTION 13, TOWNSHIP 6 SOUTH, RANGE 15 EAST, COLUMBIA COUNTY, FLORIDA

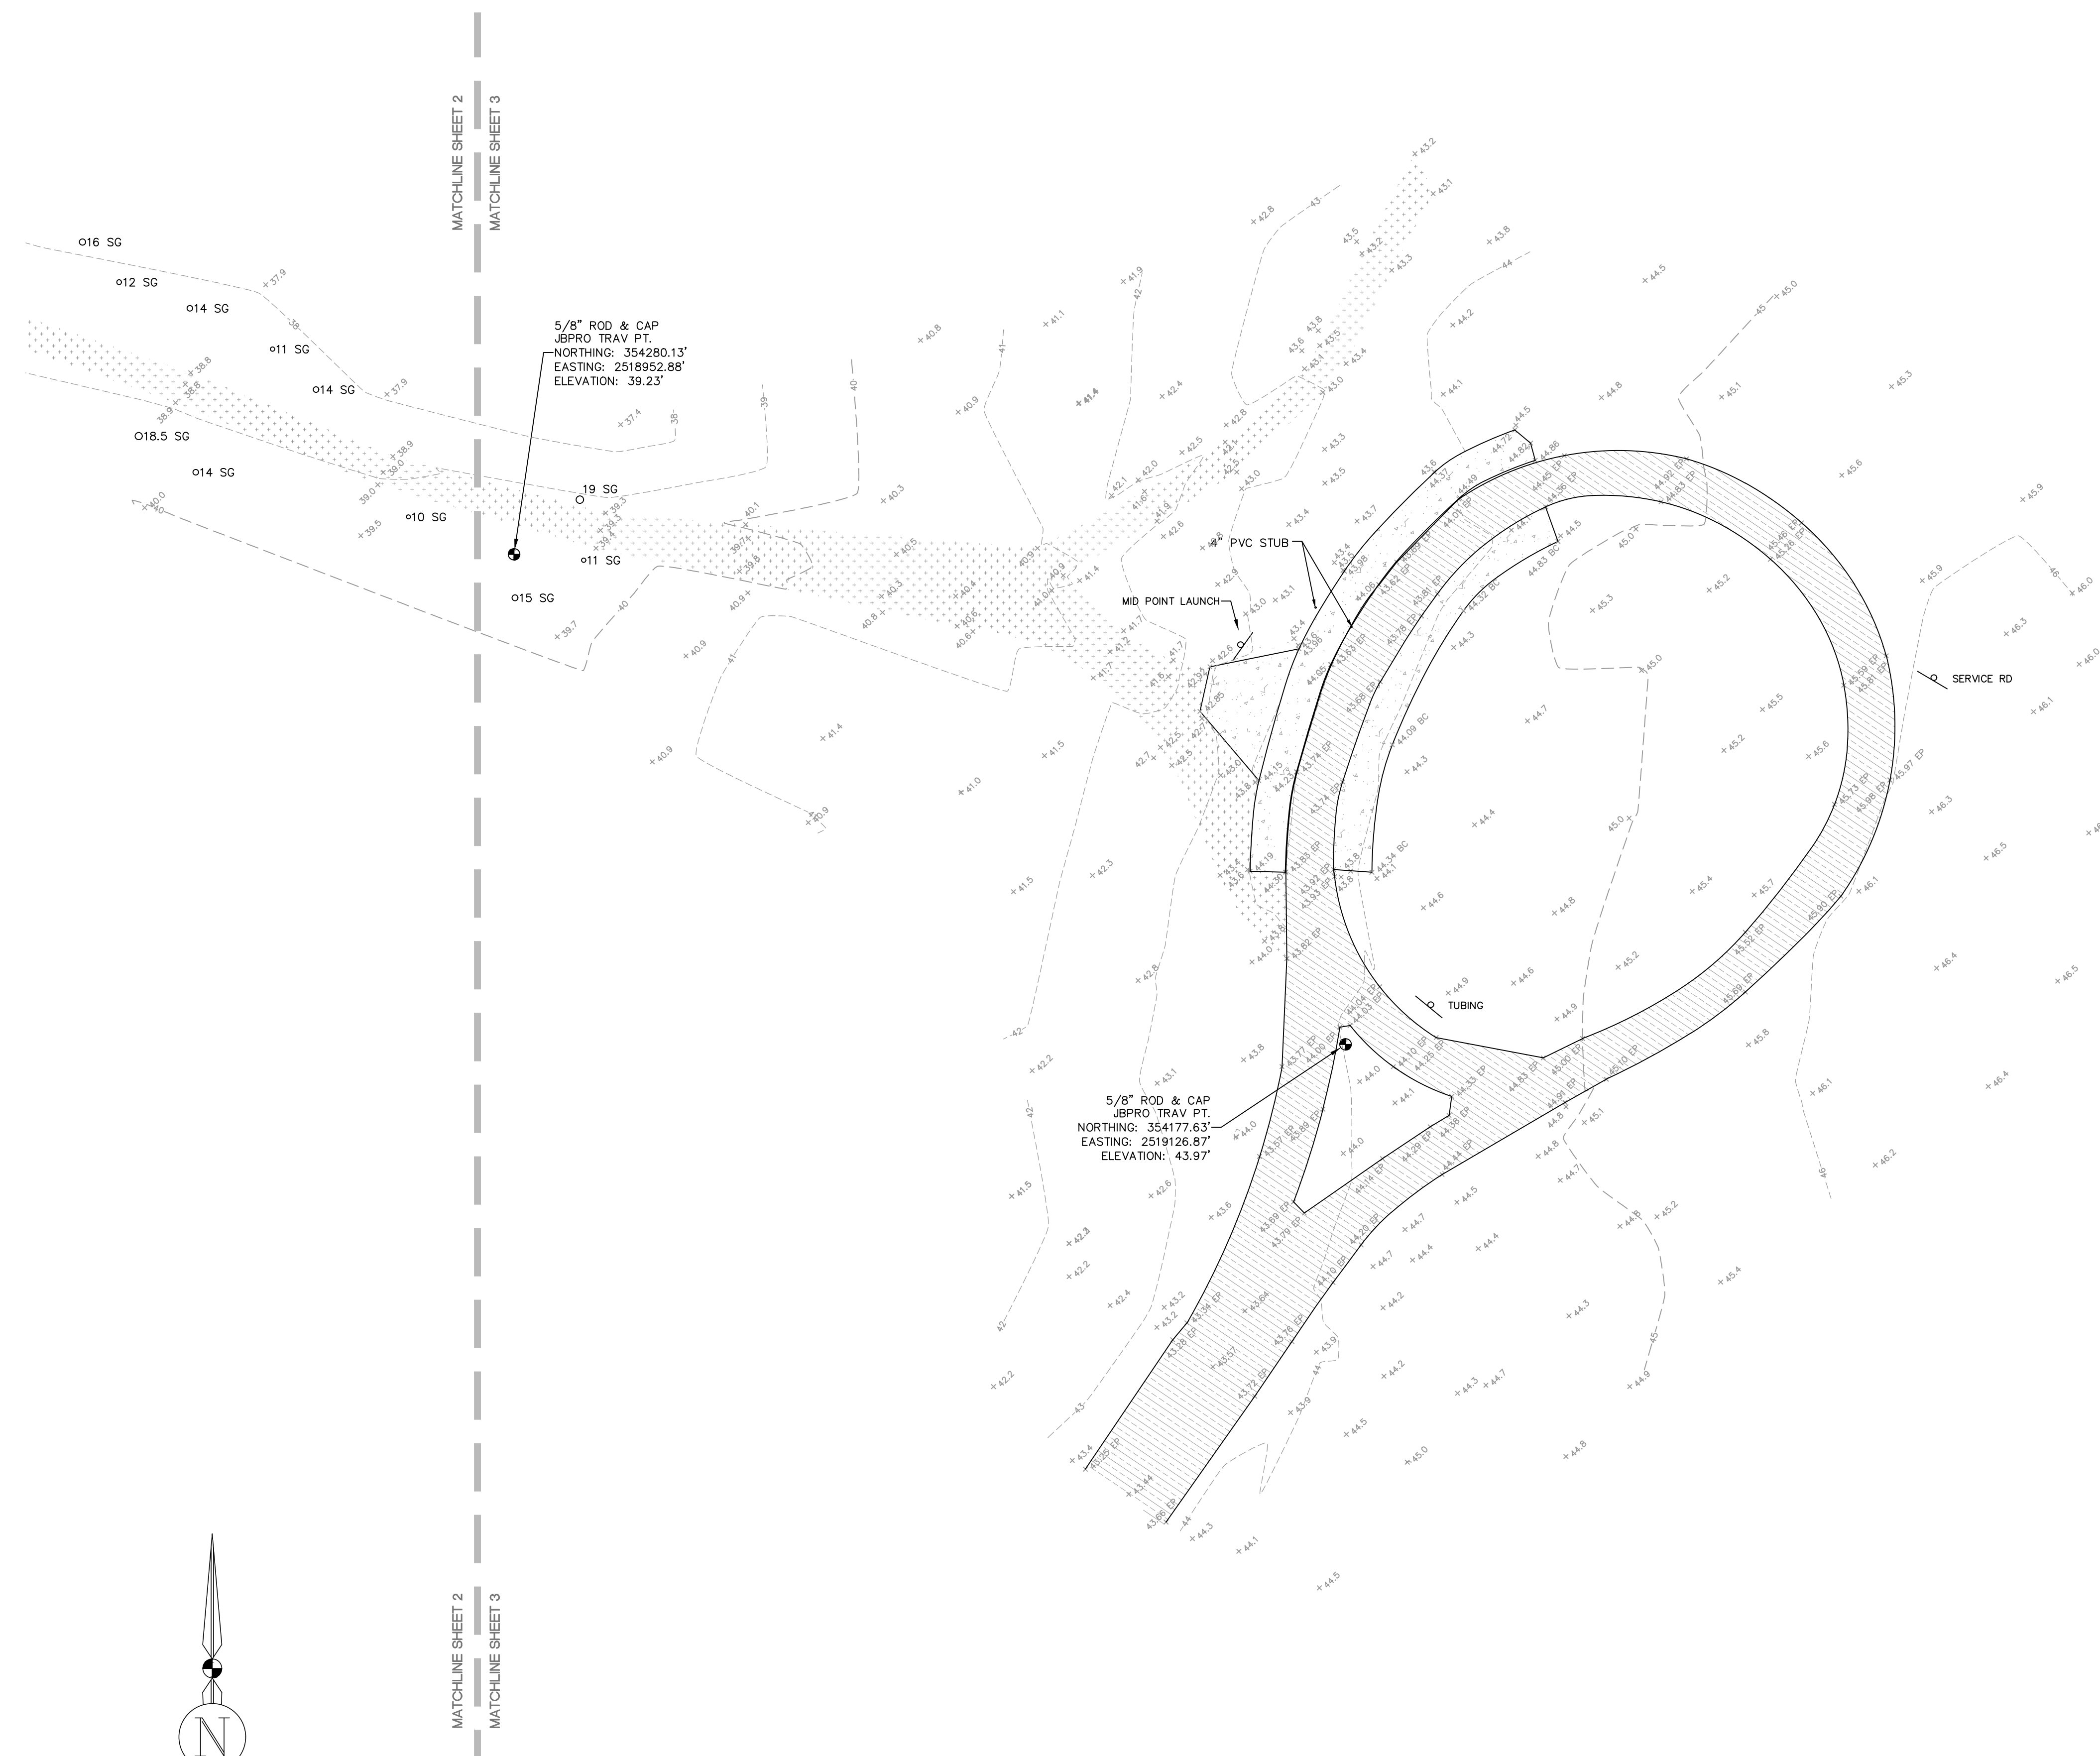



### SYMBOL LEGEND

- HANDRAIL
- WATER'S EDGE
- BENCHMARK
- SIGN
- 10-8 SYC
- 9 SYC
- 132.2
- 132.21
- 150
- CONTOUR LINES
- DIRT PATH/ROAD
- CONCRETE SURFACE
- ASPHALT SURFACE

### ABBREVIATIONS

- BC = BACK OF CURB
- EP = EDGE OF PAVEMENT
- JBPRO = JLBROWN PROFESSIONAL GROUP
- LB = LICENSED BUSINESS
- TRAV PT = TRAVERSE POINT

- TREES:
- CY = CYPRESS
  - HK = HICKORY
  - SG = SWEETGUM
  - TO = TURKEY OAK
  - WO = WATER OAK

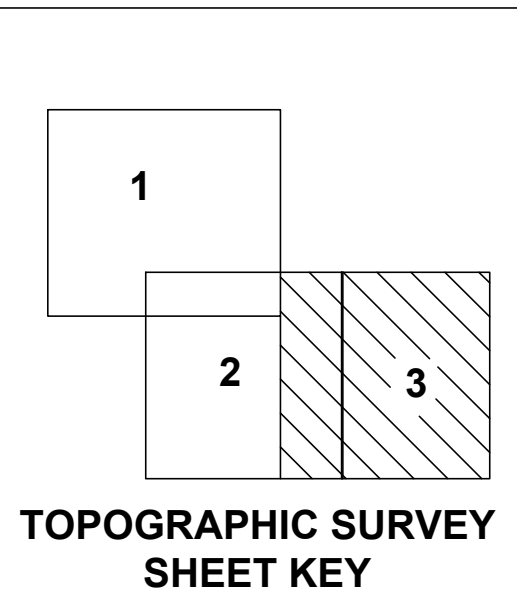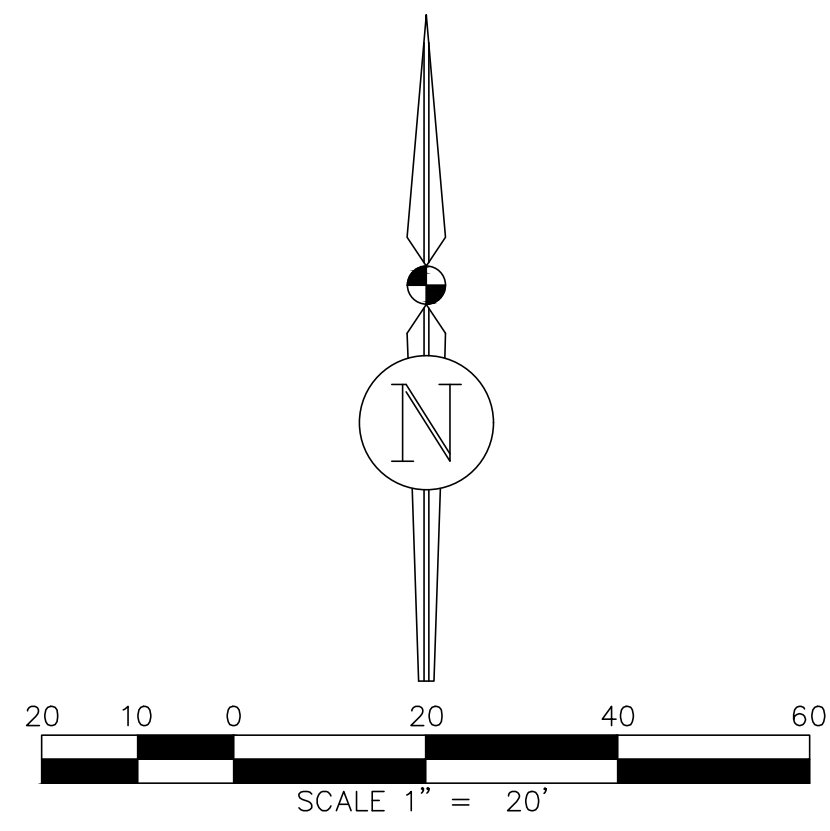

ICHETUCKNEE STATE PARK

LIMITED SCOPE TOPOGRAPHIC SURVEY

JBPro

CIVIL ENGINEERING | LAND PLANNING

SURVEYING | CONSTRUCTION SERVICES

3830 NW 43rd Street | Gainesville, Florida 32606

4420 US-1 S, Suite 112 | Augustine, Florida 32086

Gainesville: (352) 375-8999 | St. Augustine: (904) 799-8999

Toll Free: (844) Go-JBPro | E-mail: contact@jbpro.com

Scale: 1"=20'

Proj. No: 406-19-03

Drawn: J. Trahan

Checked: T. WRIGHT

Dwg. Name: 406-19-03-S12

Dwg. Date: 04/18/2022

Field Book: 29

Pages: 15-18

Sheet: 3 of 3